

Table of Contents


Page	View	Timber Covers	Jamb Type	Handle Type
2	Vertical Section	None	-	-
3	Horizontal Section	None	300-22 Jamb Profiles	Acrylic Handles
4	Horizontal Section	None	No Jamb Profiles	Acrylic Handles
5	Horizontal Section	None	300-22 Jamb Profiles	Meeting Rail Handle
6	Horizontal Section	None	No Jamb Profiles	Meeting Rail Handle



M:\Documentation\Website Downloads\3. Timber Frames\3. Horizontal\HS 2P22 SF T (A) - 2 pane 22mm DOUBLE GLAZED sashless horizontal slider in timber frames SF.dwg

Rev	Description	Approved By	Date
A	Original issue with meeting rail handle option added	DF	May 2025




IF IN DOUBT ASK - DO NOT SCALE DRAWING


<div>Proprietary and confidential</div> <div>The information contained in this drawing is the sole property of Aneeta Australia. Any reproduction in part or as a whole, without the written permission of Aneeta Australia is prohibited.</div>	<div>Title: 2 pane 22mm DOUBLE GLAZED sashless horizontal slider in timber frames SF</div>	<div><div>949 Stud Road, Rowville VIC 3178, ABN 80 062 883 729</div></div>	Material: in Timber Frame	
			Finish:	
			Die/Part:	
			Dwg No: HS 2P22 SF T	
Drwn:DF	Chk: SE	Date: 7/05/2025	Scale:	Sheet 1 of 6
		Revision:	A	

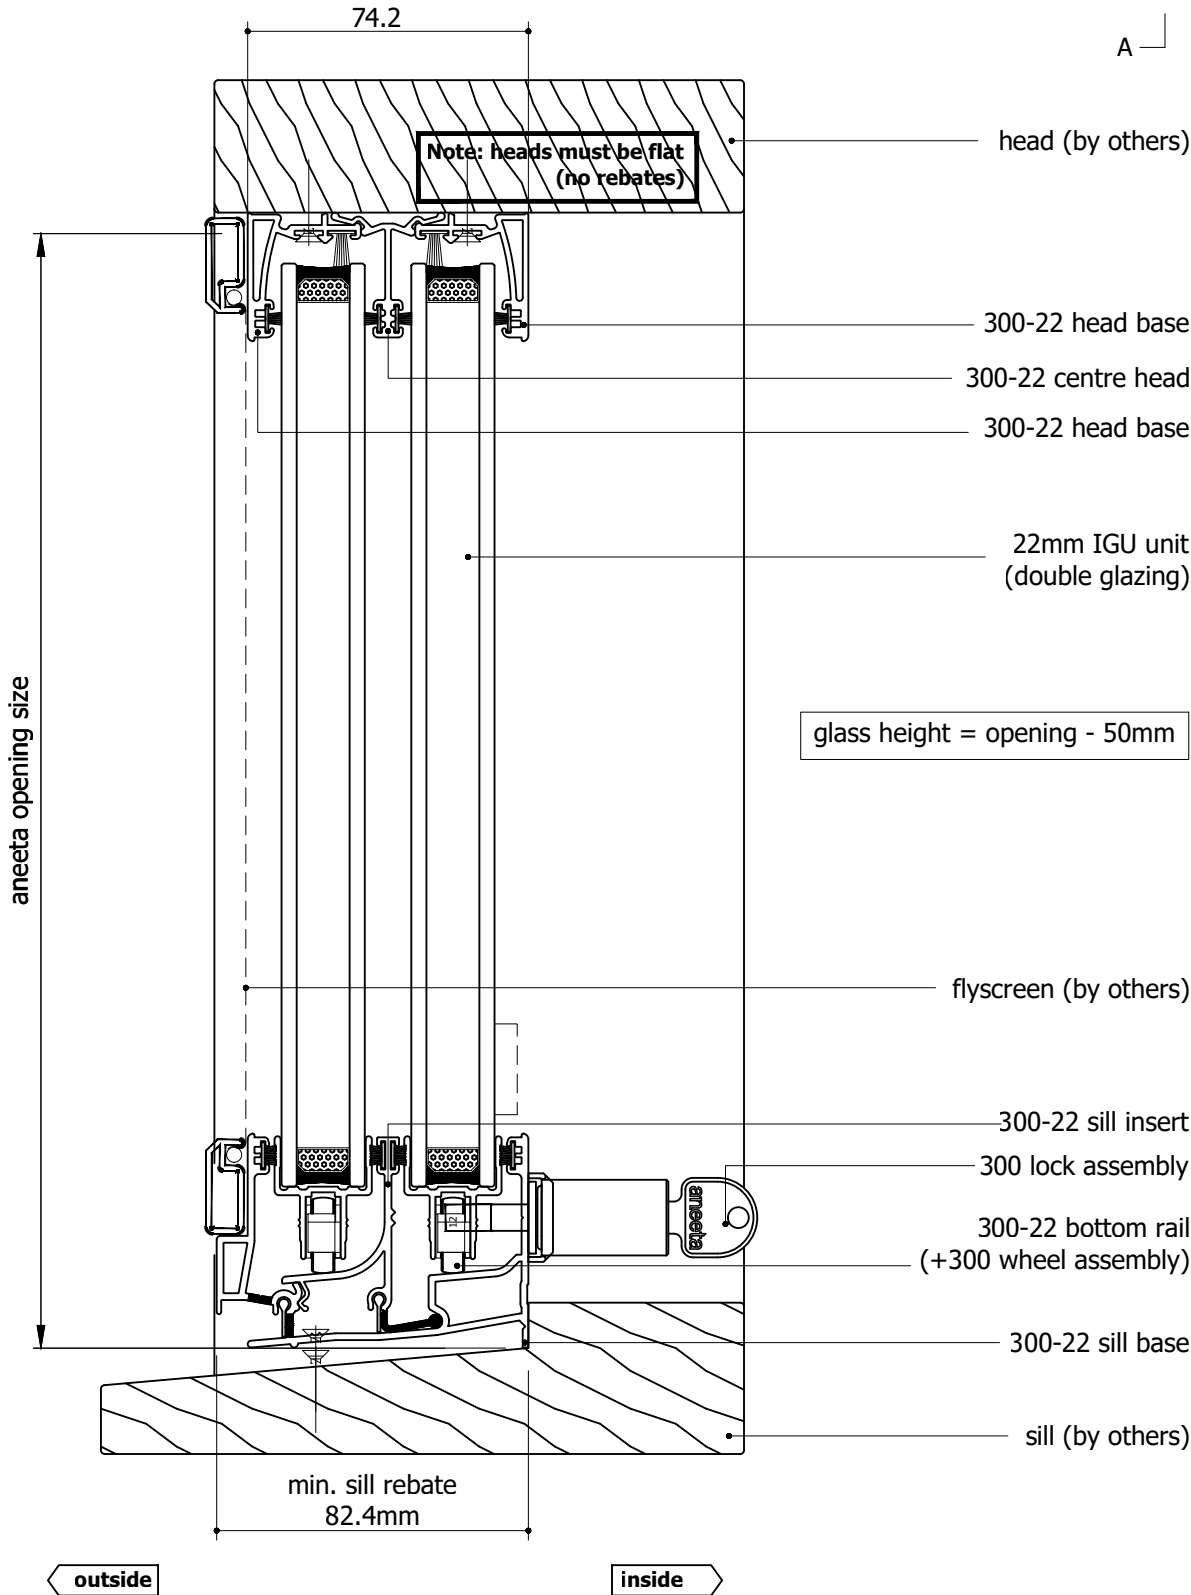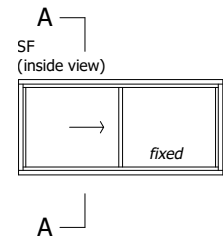


Rev	Description	Approved	
		By	Date
A	Original issue with meeting rail handle option added	DF	May2025

<div>Proprietary and confidential</div> <div>The information contained in this drawing is the sole property of Aneeta Australia. Any reproduction in part or as a whole, without the written permission of Aneeta Australia is prohibited.</div>	<div>Title: 2 pane 22mm DOUBLE GLAZED sashless horizontal slider in timber frames SF</div> <div>vertical section A-A</div> <div><div><div>Drwn:DF</div><div>Chk: SE</div><div>Date: 7/05/2025</div><div>Scale: 1:2@A4</div></div><div><div>Sheet 2 of 6</div><div>Revision: A</div></div></div>	<div><div>949 Stud Road, Rowville VIC 3178, ABN 80 062 883 729</div></div>	Material: in Timber Frame
			Finish:
			Die/Part:
			Dwg No: HS 2P22 SF T


M:\Documentation\Website Downloads\3. Timber Frames\3. Horizontal\HS 2P22 SF T (A) - 2 pane 22mm DOUBLE GLAZED sashless horizontal slider in timber frames SF.dwg

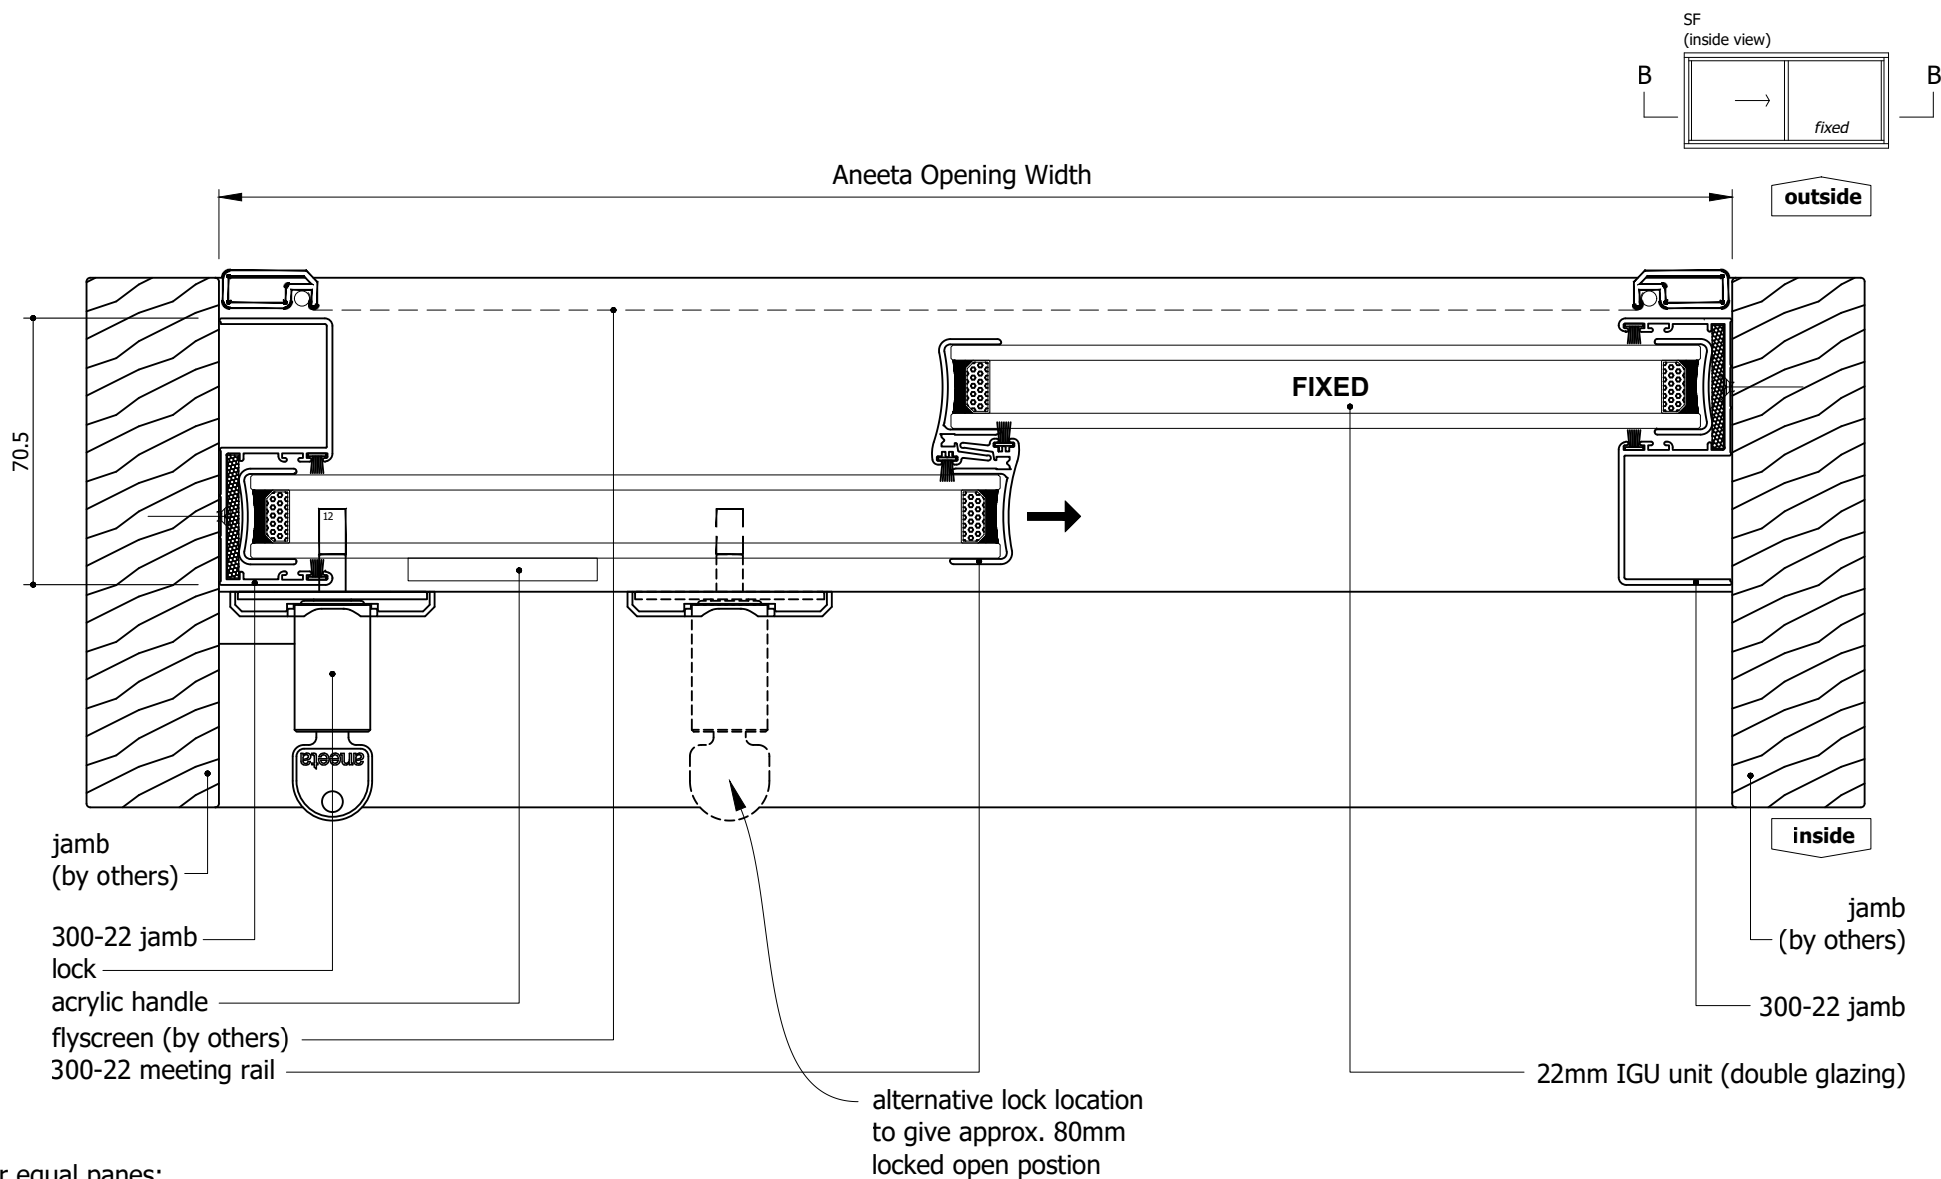


M:\Documentation\Website Downloads\3. Timber Frames\3. Horizontal\HS 2P22 SF T (A) - 2 pane 22mm DOUBLE GLAZED sashless horizontal slider in timber frames SF.dwg

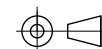


IF IN DOUBT ASK - DO NOT SCALE DRAWING


Proprietary and confidential The information contained in this drawing is the sole property of Aneeta Australia. Any reproduction in part or as a whole, without the written permission of Aneeta Australia is prohibited.	Rev	Description	Approved By	Date	Title: 2 pane 22mm DOUBLE GLAZED sashless horizontal slider in timber frames SF 300-22 jambs, horizontal section B-B Handle HS : Acrylic Handle	 949 Stud Road, Rowville VIC 3178, ABN 80 062 883 729	Material: in Timber Frame	
	A	Original issue with meeting rail handle option added	DF	May 2025			Finish:	
							Die/Part:	
							Dwg No: HS 2P22 SF T	
			Drwn: DF	Chk: SE	Date: 7/05/2025	Scale: 1:2@A4	Sheet 3 of 6	Revision: A

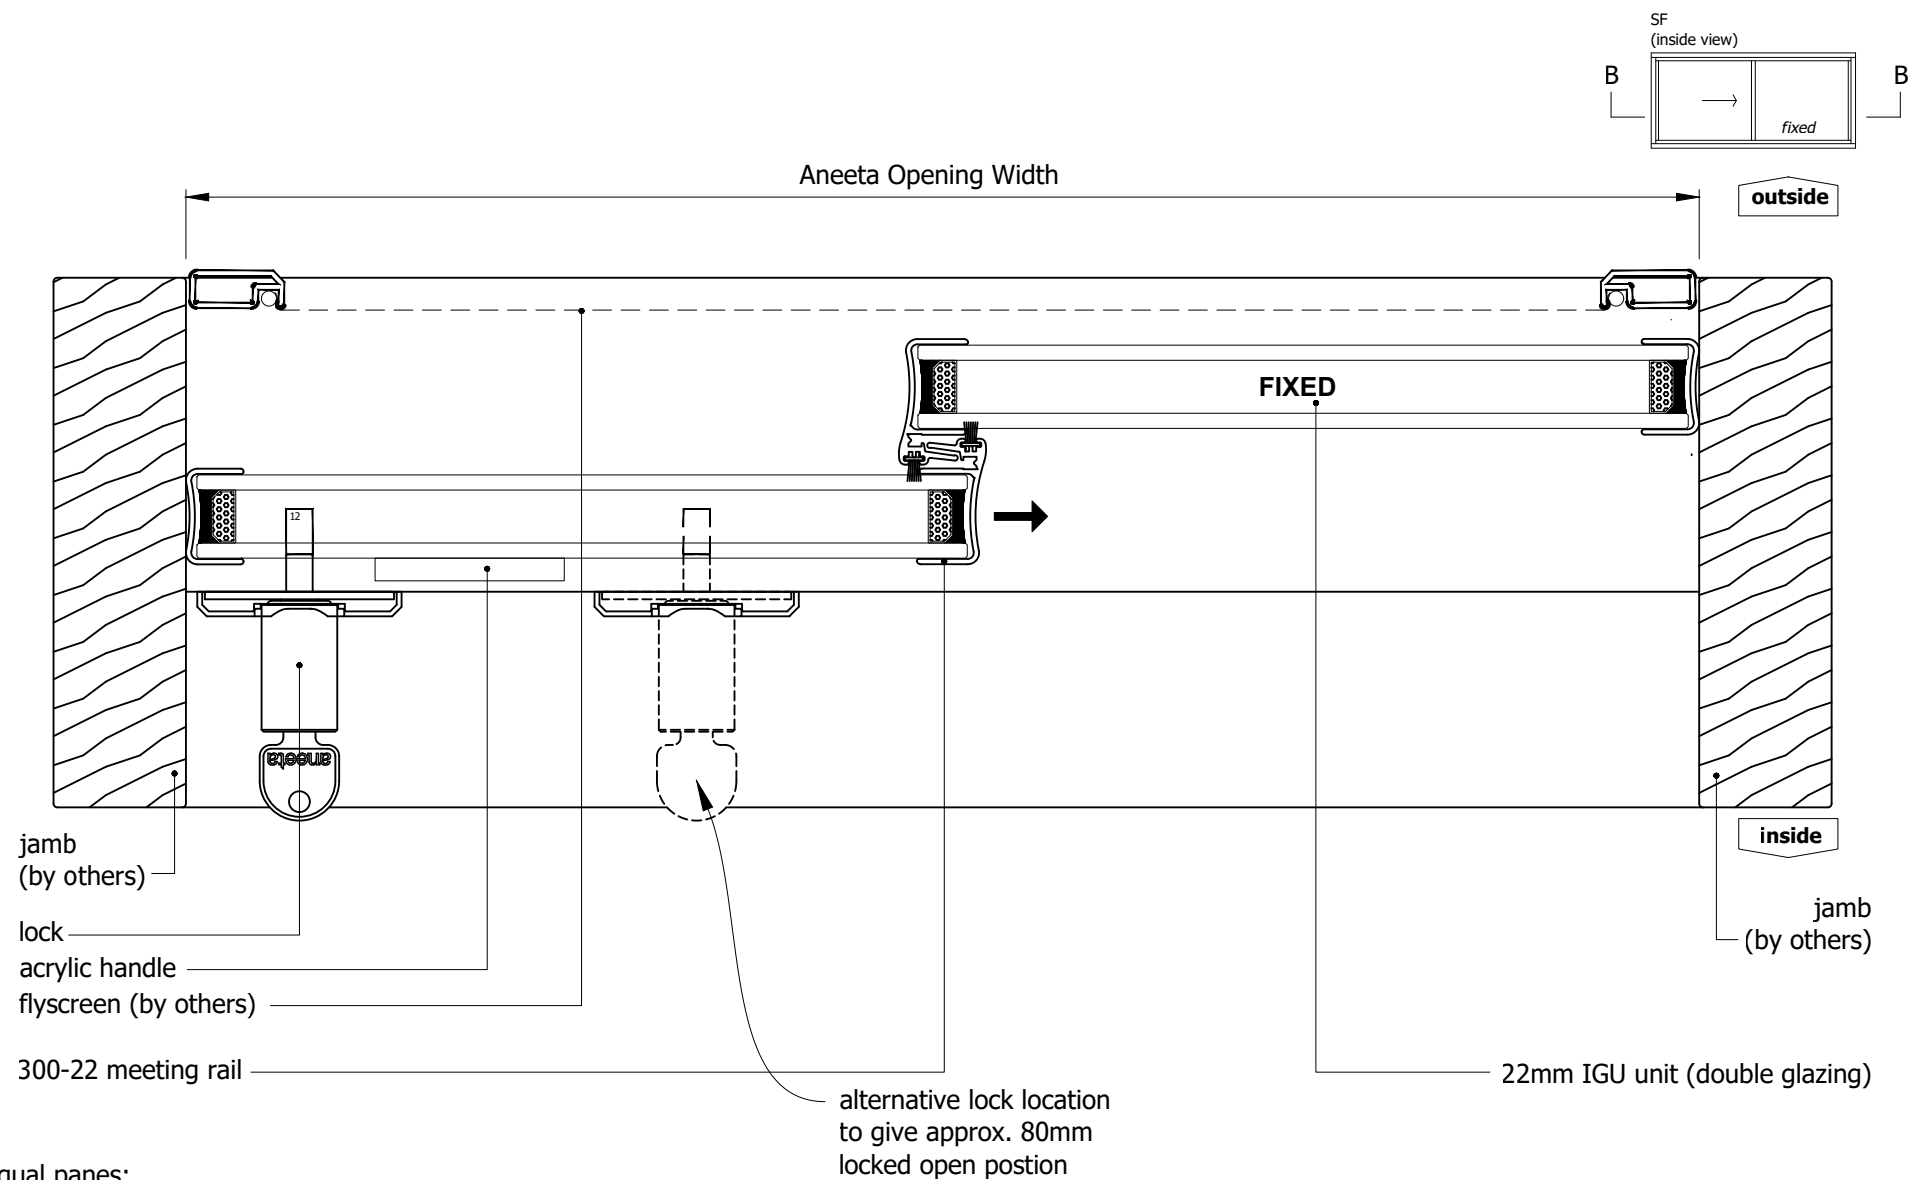


M:\Documentation\Website Downloads\3. Timber Frames\3. Horizontal\HS 2P22 SF T (A) - 2 pane 22mm DOUBLE GLAZED sashless horizontal slider in timber frames SF.dwg

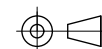


IF IN DOUBT ASK - DO NOT SCALE DRAWING


Proprietary and confidential	Rev	Description	Approved By		Title: 2 pane 22mm DOUBLE GLAZED sashless horizontal slider in timber frames SF no jamb profiles, horizontal section B-B Handle HS : Acrylic Handle		 949 Stud Road, Rowville VIC 3178, ABN 80 062 883 729		Material: in Timber Frame	
	A	Original issue with meeting rail handle option added	DF	May2025					Finish:	
									Die/Part:	
									Dwg No: HS 2P22 SF T	
The information contained in this drawing is the sole property of Aneeta Australia. Any reproduction in part or as a whole, without the written permission of Aneeta Australia is prohibited.					Drwn:DF	Chk: SE	Date: 7/05/2025	Scale: 1:2@A4	Sheet 4 of 6	Revision: A

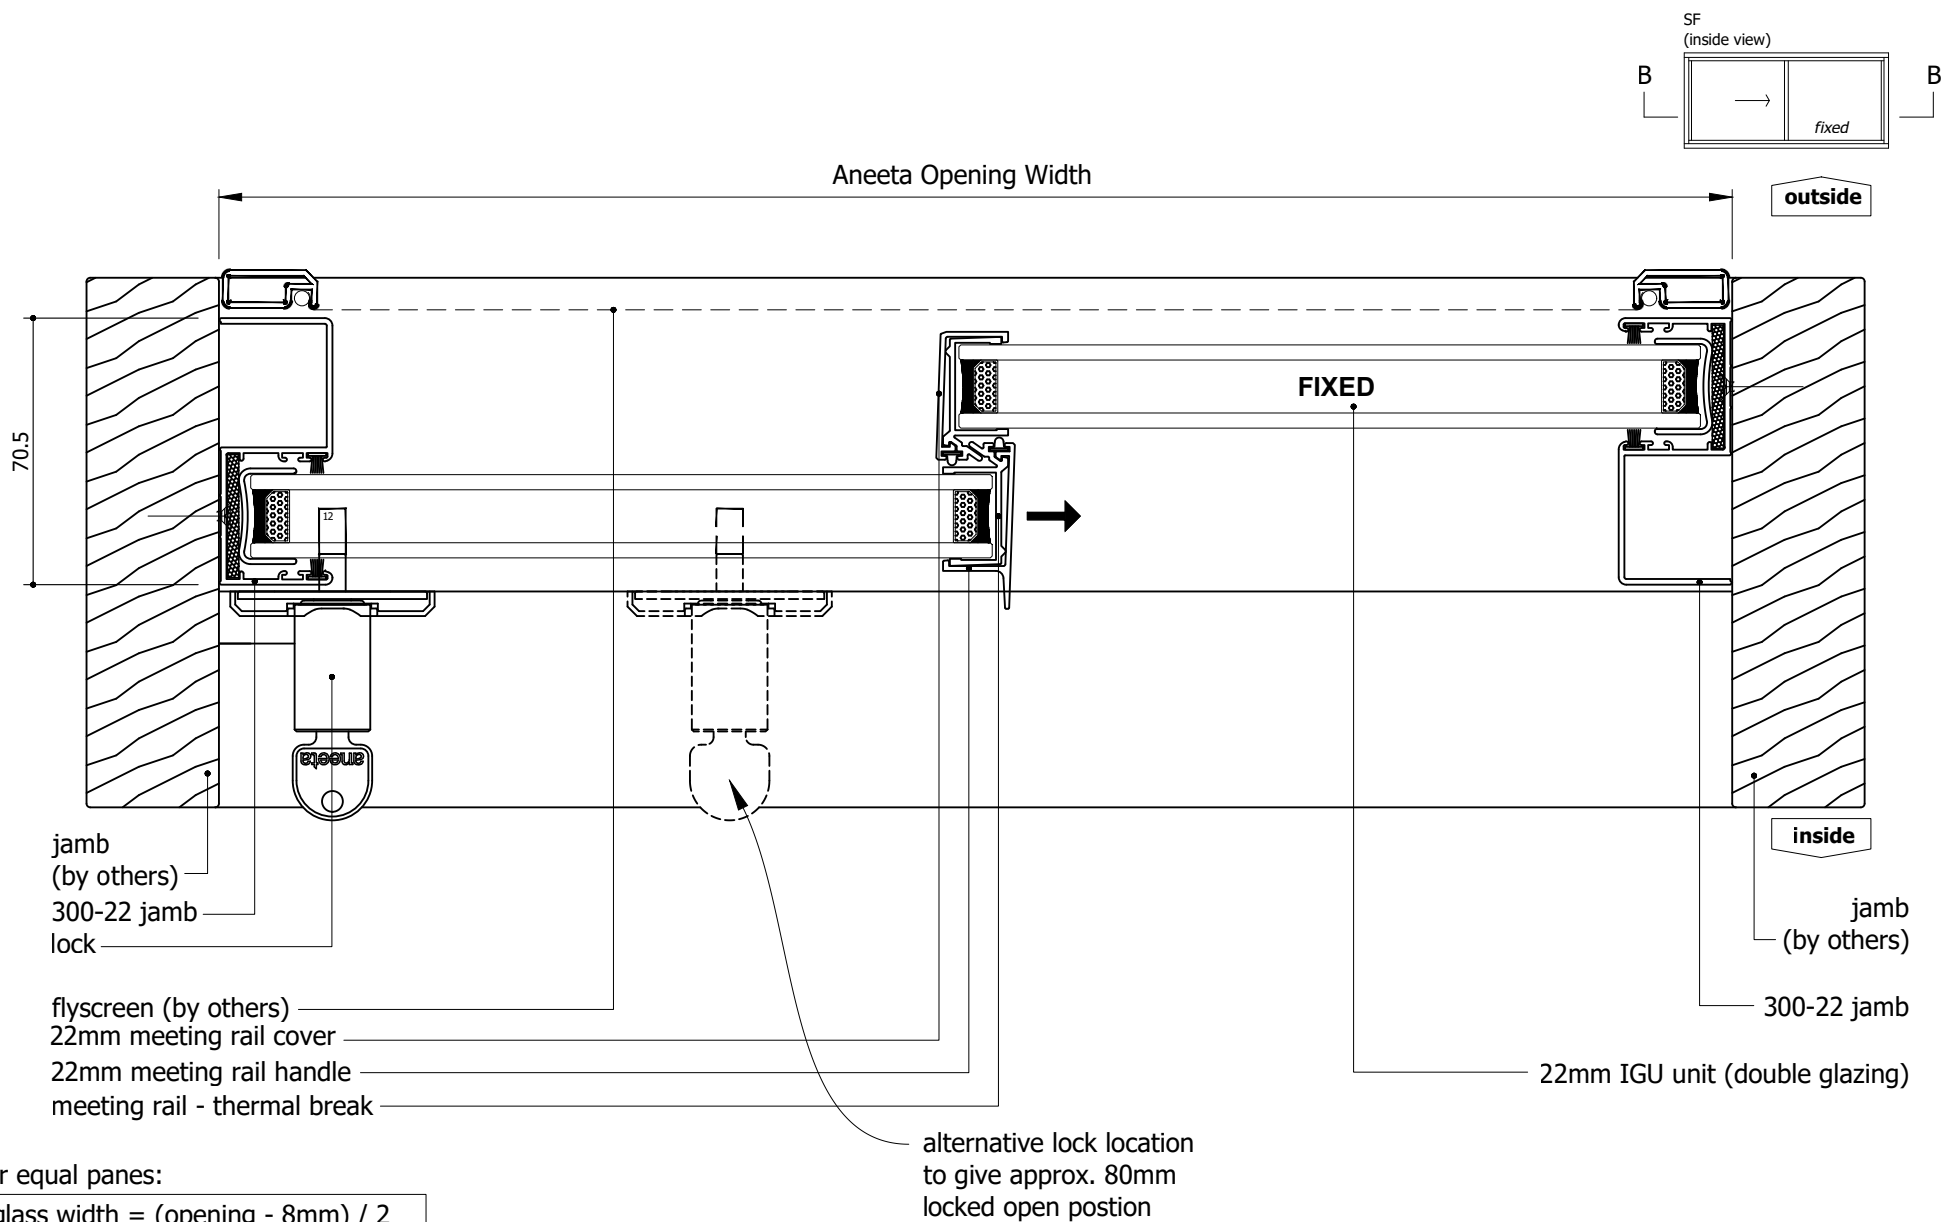

M:\Documentation\Website Downloads\3. Timber Frames\3. Horizontal\HS 2P22 SF T (A) - 2 pane 22mm DOUBLE GLAZED sashless horizontal slider in timber frames SF.dwg

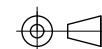

IF IN DOUBT ASK - DO NOT SCALE DRAWING

Proprietary and confidential The information contained in this drawing is the sole property of Aneeta Australia. Any reproduction in part or as a whole, without the written permission of Aneeta Australia is prohibited.	Rev	Description	Approved By	Date	Title: 2 pane 22mm DOUBLE GLAZED sashless horizontal slider in timber frames SF 300-22 jambs, horizontal section B-B Handle HS : Meeting Rail Handle	 949 Stud Road, Rowville VIC 3178, ABN 80 062 883 729	Material: in Timber Frame	
	A	Original issue with meeting rail handle option added	DF	May2025			Finish:	
							Die/Part:	
							Dwg No: HS 2P22 SF T	
Drwn:DF			Chk: SE	Date: 7/05/2025	Scale:1:2@A4	Sheet 5 of 6	Revision: A	

