

Table of Contents


Page	View	Timber Covers	Middle Pane Interface	Jamb Type
2	Vertical Section	None	-	-
3	Horizontal Section	None	Overlapping	300-10 jamb profiles
4	Horizontal Section	None	Overlapping	No jamb profiles
5	Horizontal Section	None	Overlapping	10mm flapseal at jambs
6	Horizontal Section	None	Flapseal	300-10 jamb profiles
7	Horizontal Section	None	Flapseal	No jamb profiles
8	Horizontal Section	None	Flapseal	10mm flapseal at jambs



M:\Documentation\Website Downloads\3. Timber Frames\3. Horizontal\HS 4P10 FSSF T (F) - 4 pane 10mm sashless horizontal slider in timber frames FSSF.dwg

Rev	Description	Approved	
		By	Date
C	Upd. rollers, bottom rails, seals, lock, layout	RL	Jun2013
D	Update locks and extension pins	SE	Dec2020
E	Update layout, add jamb options	SE	Jun2024
F	Timber cover option removed	DF	Jun2025



IF IN DOUBT ASK - DO NOT SCALE DRAWING

<div>Proprietary and confidential</div> <div>The information contained in this drawing is the sole property of Aneeta Australia. Any reproduction in part or as a whole, without the written permission of Aneeta Australia is prohibited.</div>	Title: 4 pane 10mm sashless horizontal slider in timber frames FSSF				<div> aneeta® 949 Stud Road, Rowville VIC 3178, ABN 80 062 883 729</div>		Material: in Timber Frame
							Finish:
							Die/Part:
							Dwg No: HS 4P10 FSSF T
	Drwn:-	Chk: -	Date: -	Scale:	Sheet 1 of 8	Revision: F	

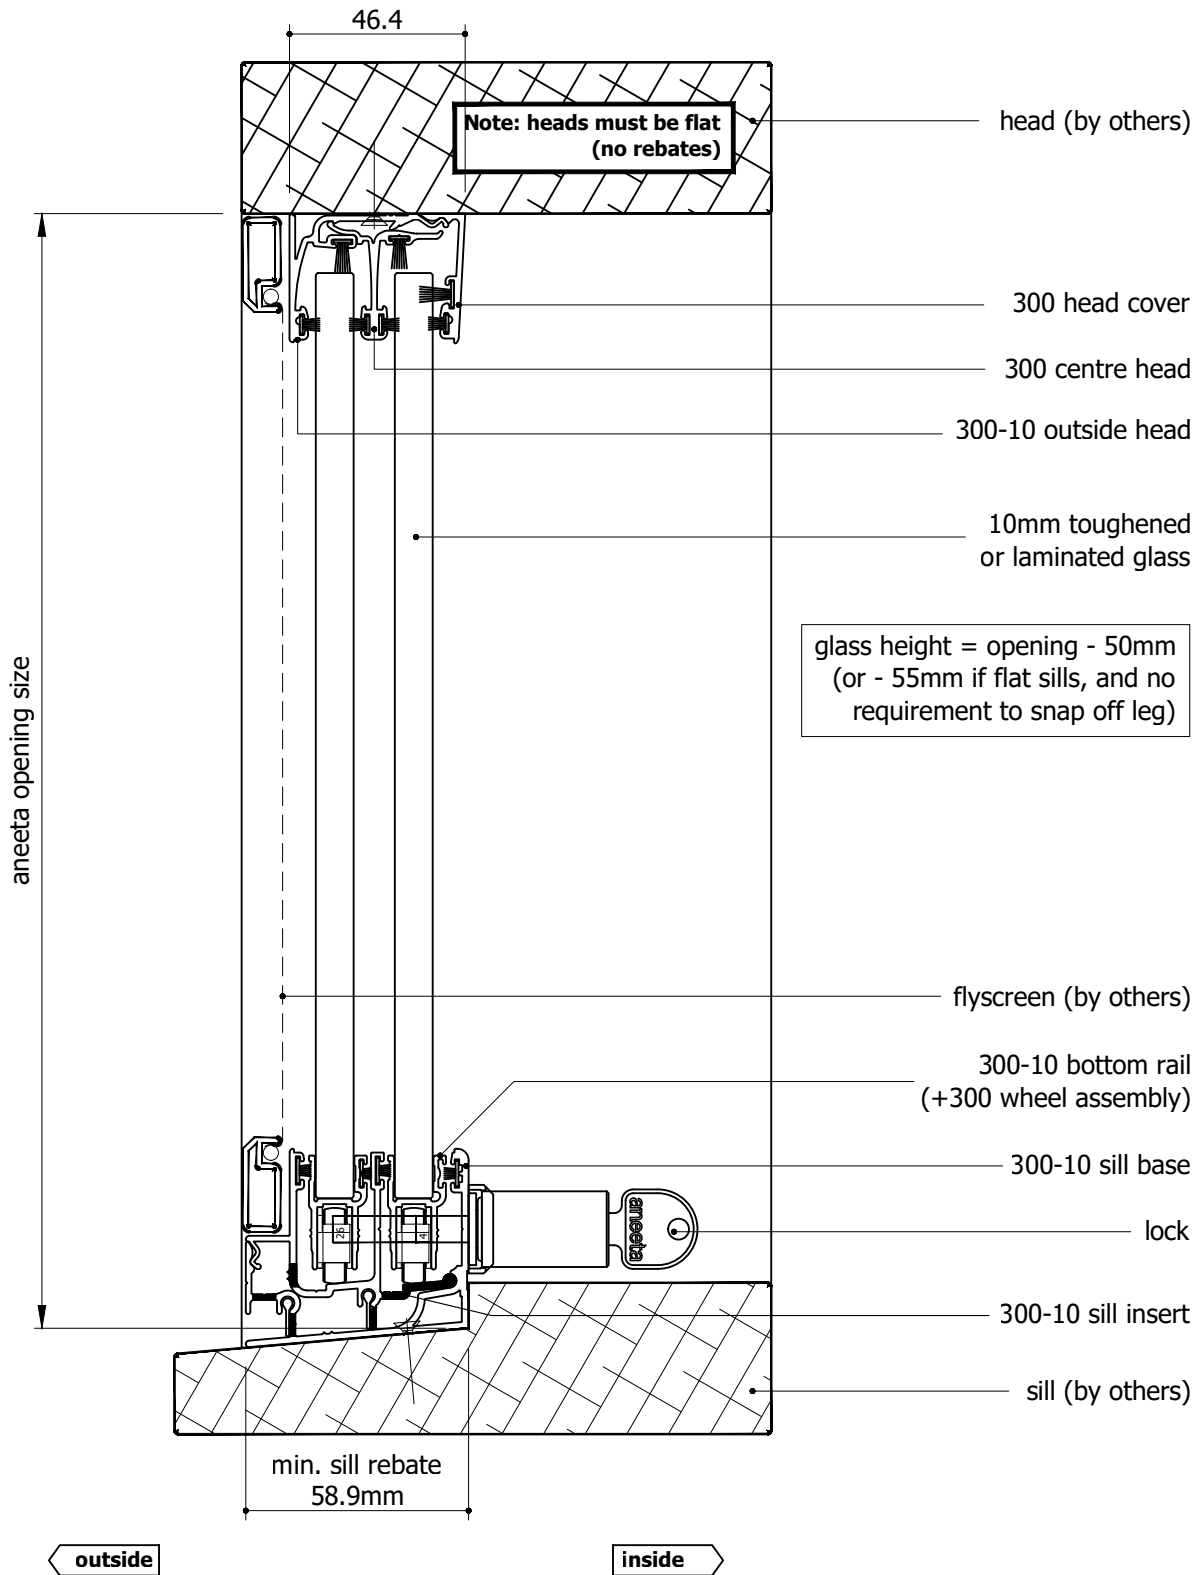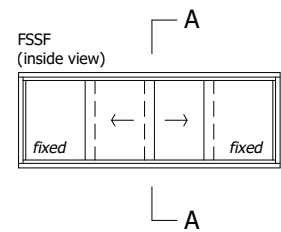

Rev	Description	Approved	
		By	Date
C	Upd. rollers, bottom rails, seals, lock, layout	RL	Jun2013
D	Update locks and extension pins	SE	Dec2020
E	Update layout, add jamb options	SE	Jun2024
F	Timber cover option removed	DF	Jun2025


Proprietary and confidential

The information contained in this drawing is the sole property of Aneeta Australia. Any reproduction in part or as a whole, without the written permission of Aneeta Australia is prohibited.

Title:  
4 pane 10mm sashless horizontal slider in timber frames FSSF

vertical section A-A

Drwn:-    Chk: -    Date: -    Scale: 1:20 A4

  
949 Stud Road, Rowville VIC 3178, ABN 80 062 883 729

Sheet 2 of 8    Revision: F


Material: in Timber Frame

Finish:


Die/Part:


Dwg No: HS 4P10 FSSF T


M:\Documentation\Website Downloads\3. Timber Frames\3. Horizontal\HS 4P10 FSSF T (F) - 4 pane 10mm sashless horizontal slider in timber frames FSSF.dwg

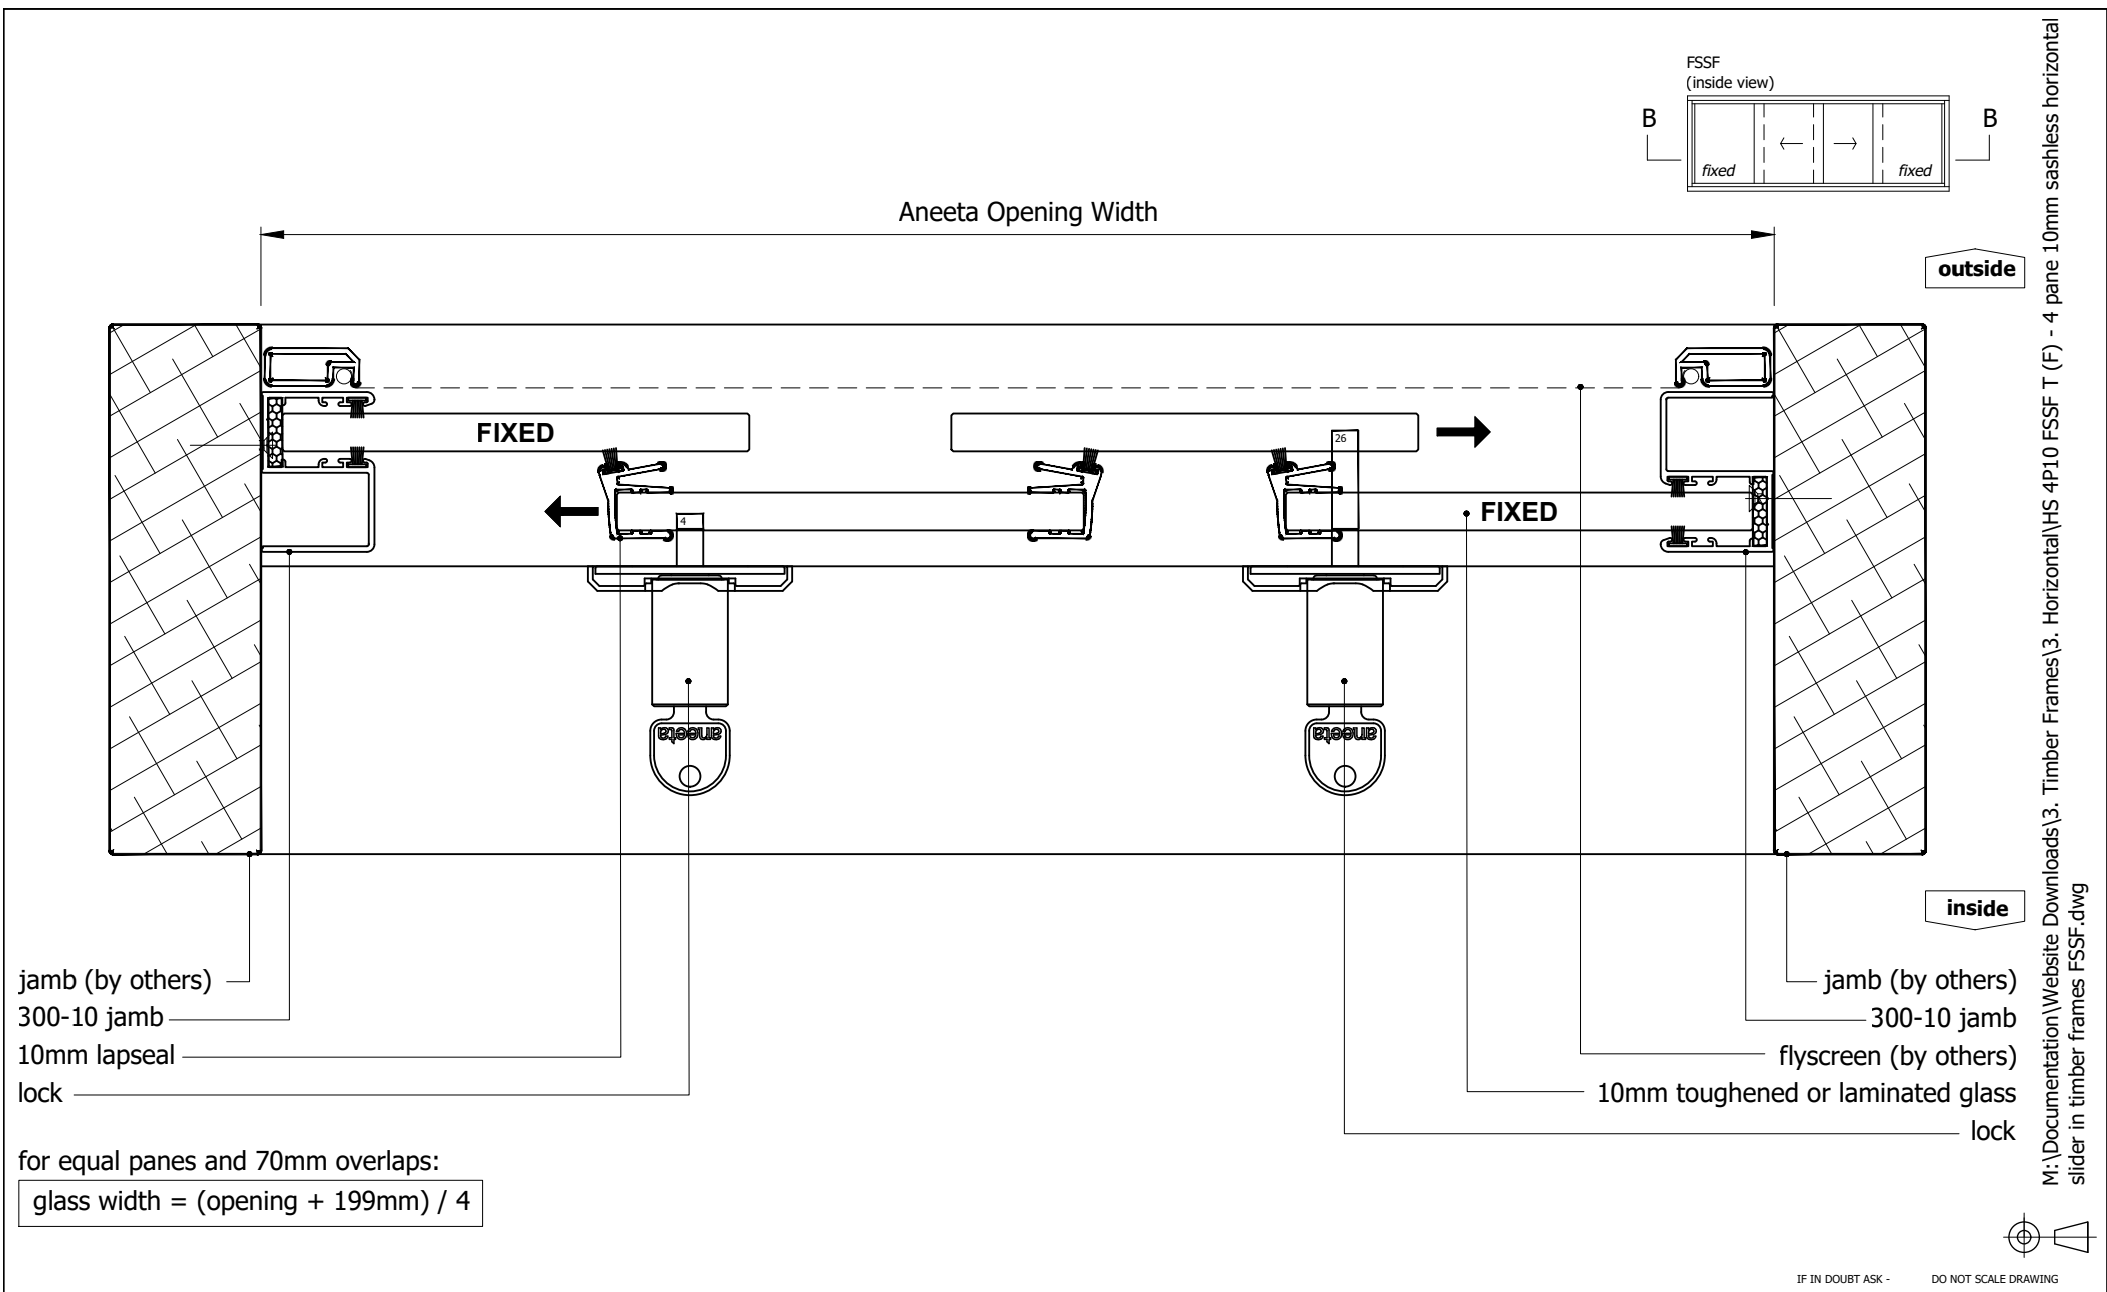


M:\Documentation\Website Downloads\3. Timber Frames\3. Horizontal\HS 4P10 FSSF T (F) - 4 pane 10mm sashless horizontal slider in timber frames FSSF.dwg

Proprietary and confidential	Rev	Description	Approved By	Date	Title: 4 pane 10mm sashless horizontal slider in timber frames FSSF middle panes overlapping, 300-10 jambs horizontal section B-B	 949 Stud Road, Rowville VIC 3178, ABN 80 062 883 729	Material: in Timber Frame			
	C	Upd. rollers, bottom rails, seals, lock, layout	RL	Jun2013			Finish:			
	D	Update locks and extension pins	SE	Dec2020			Die/Part:			
	E	Update layout, add jamb options	SE	Jun2024			Dwg No: HS 4P10 FSSF T			
	F	Timber cover option removed	DF	Jun2025						
The information contained in this drawing is the sole property of Aneeta Australia. Any reproduction in part or as a whole, without the written permission of Aneeta Australia is prohibited.					Drwn:-	Chk: -	Date: -	Scale: 1:2@A4	Sheet 3 of 8	Revision: F

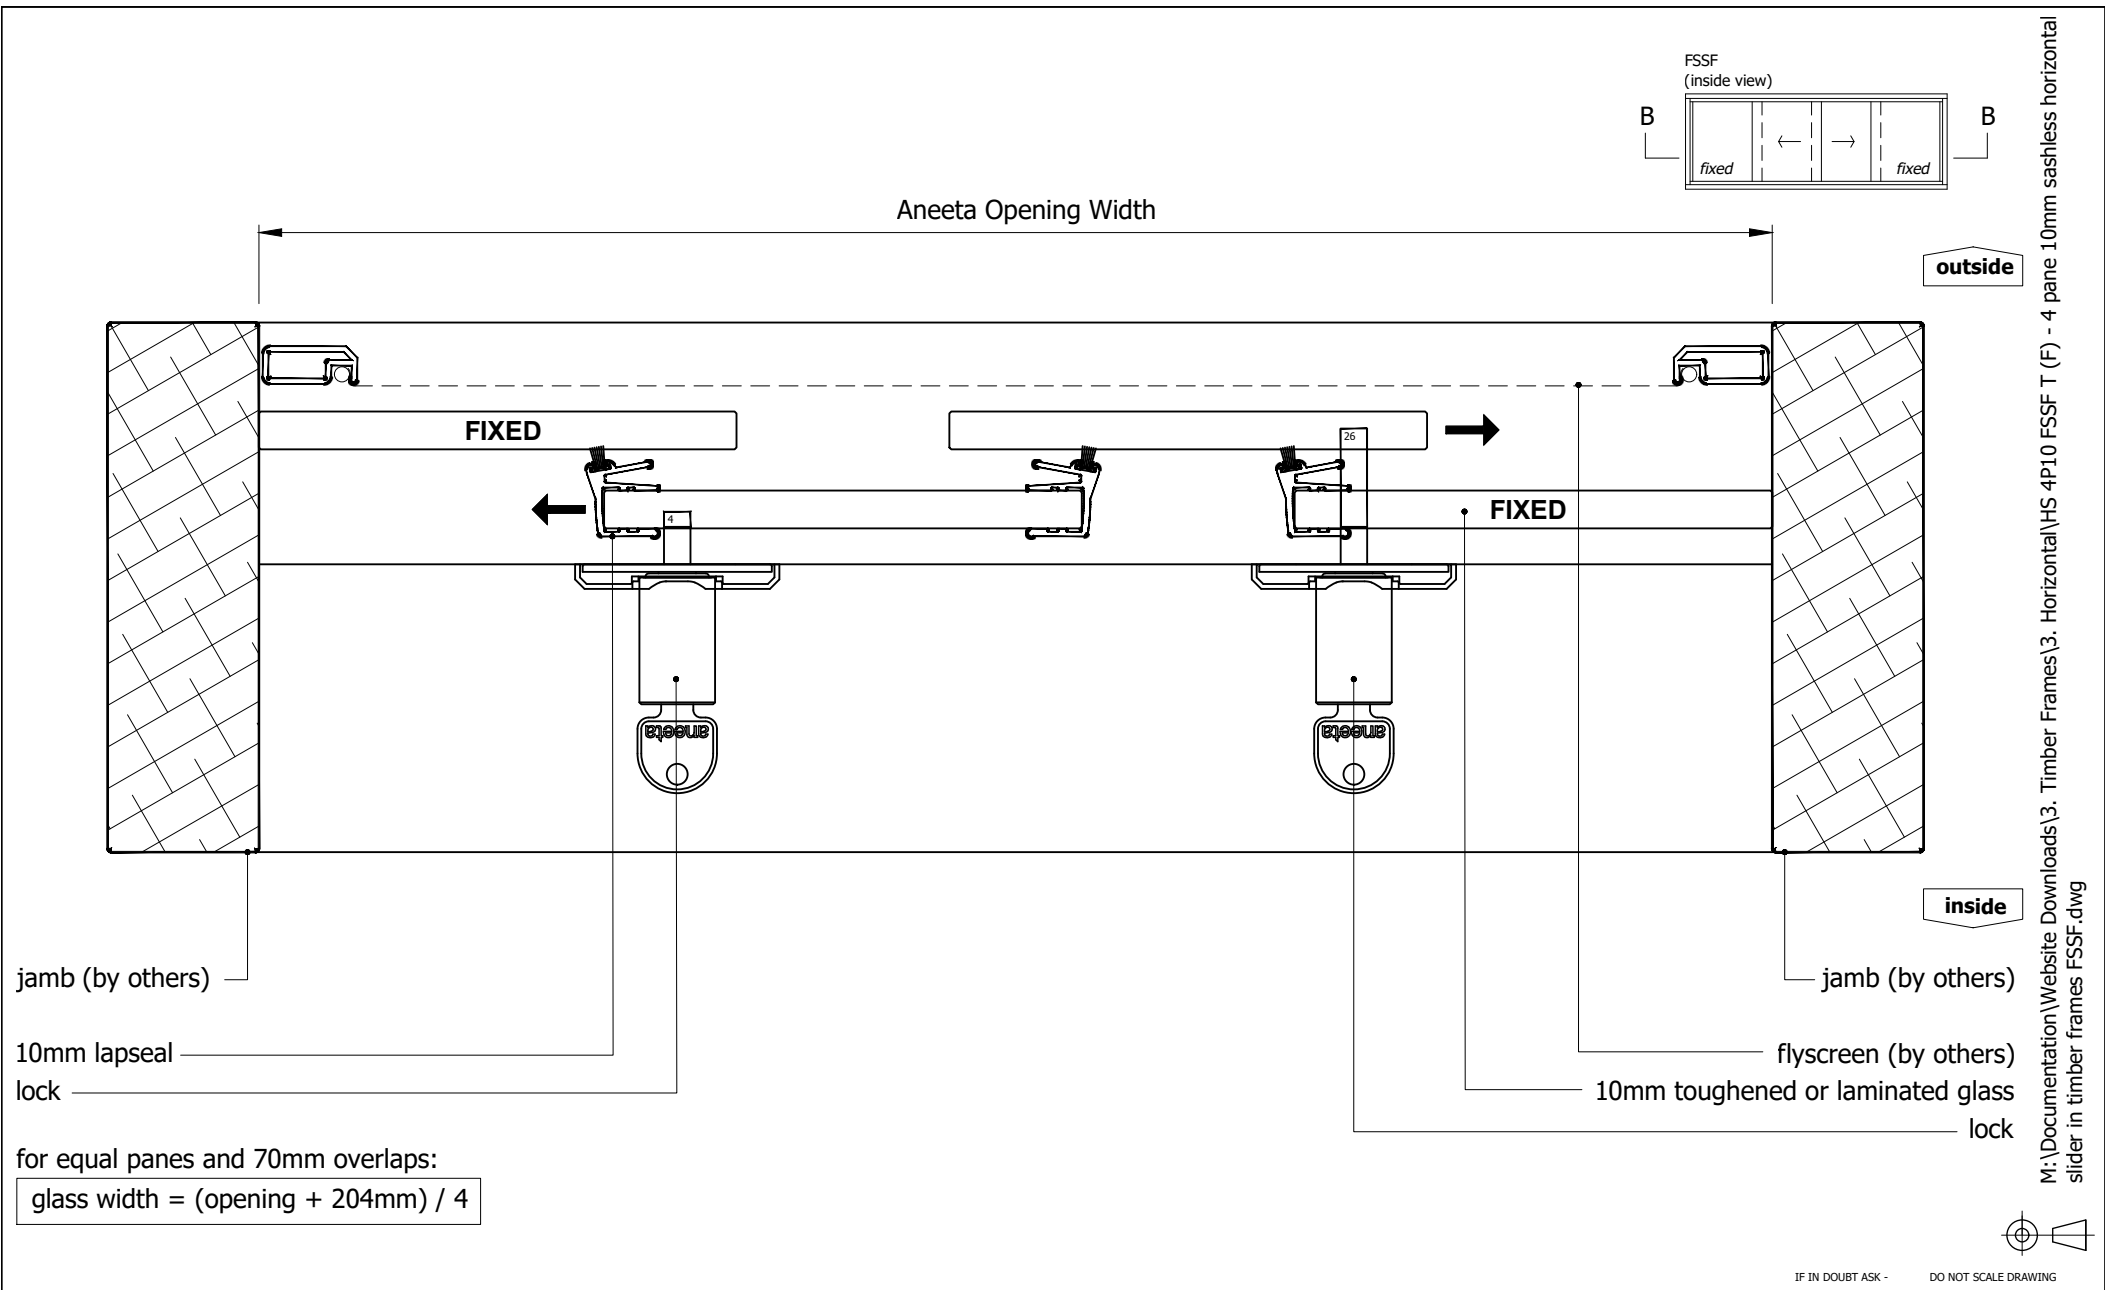


Proprietary and confidential	Rev	Description	Approved By	Date	Title: 4 pane 10mm sashless horizontal slider in timber frames FSSF middle panes overlapping, no jamb profiles horizontal section B-B	 949 Stud Road, Rowville VIC 3178, ABN 80 062 883 729	Material: in Timber Frame			
	C	Upd. rollers, bottom rails, seals, lock, layout	RL	Jun2013			Finish:			
	D	Update locks and extension pins	SE	Dec2020			Die/Part:			
	E	Update layout, add jamb options	SE	Jun2024			Dwg No: HS 4P10 FSSF T			
	F	Timber cover option removed	DF	Jun2025						
The information contained in this drawing is the sole property of Aneeta Australia. Any reproduction in part or as a whole, without the written permission of Aneeta Australia is prohibited.					Drwn:-	Chk: -	Date: -	Scale: 1:2@A4	Sheet 4 of 8	Revision: F


M:\Documentation\Website Downloads\3. Timber Frames\3. Horizontal\HS 4P10 FSSF T (F) - 4 pane 10mm sashless horizontal slider in timber frames FSSF.dwg

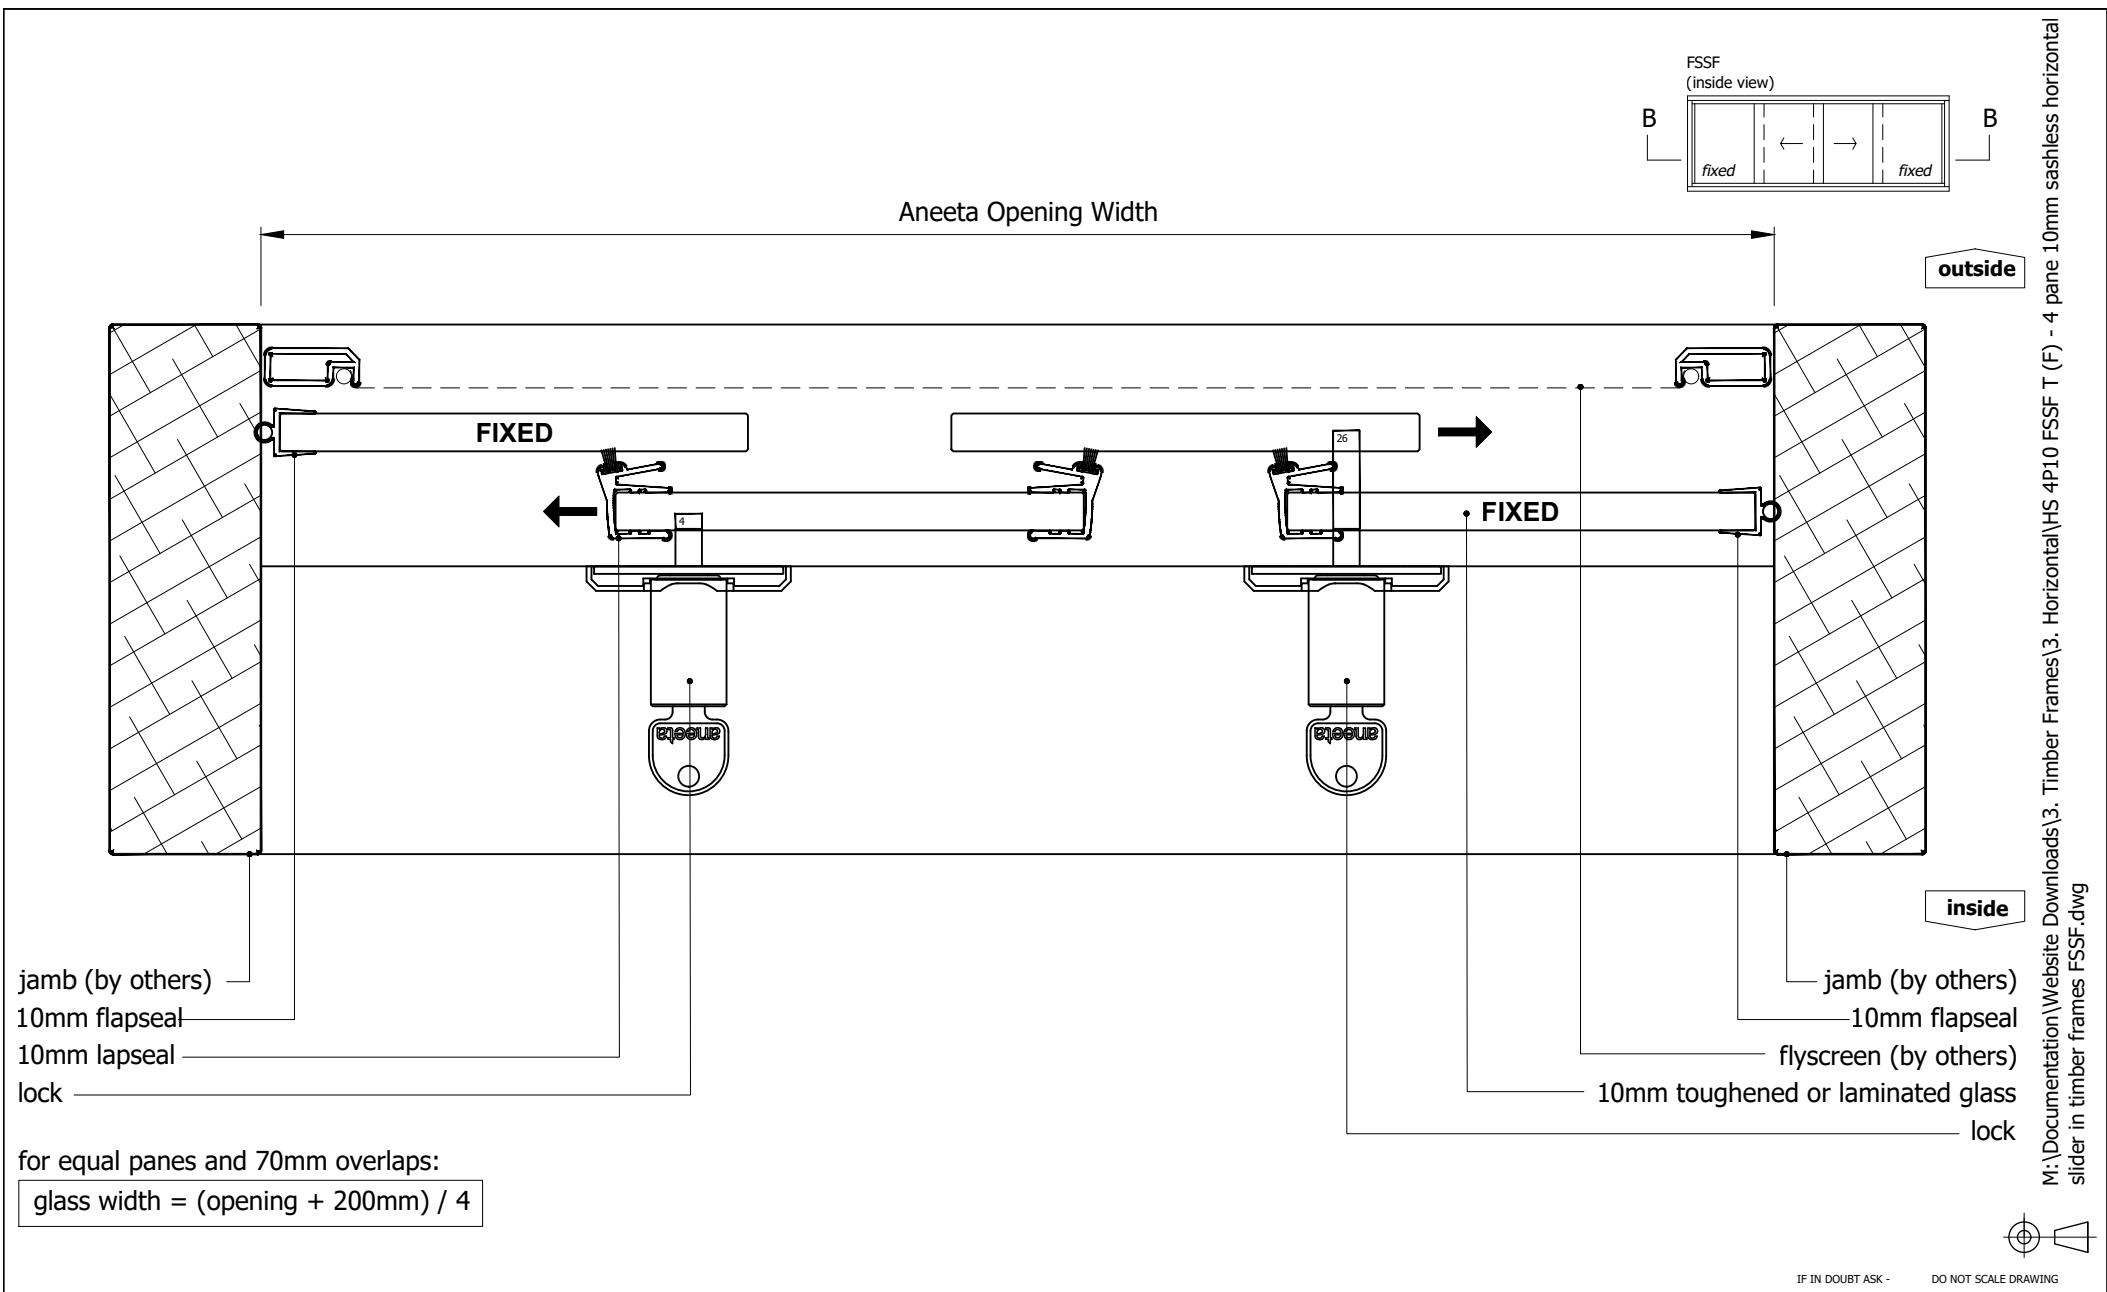


M:\Documentation\Website Downloads\3. Timber Frames\3. Horizontal\HS 4P10 FSSF T (F) - 4 pane 10mm sashless horizontal slider in timber frames FSSF.dwg

Proprietary and confidential  The information contained in this drawing is the sole property of Aneeta Australia. Any reproduction in part or as a whole, without the written permission of Aneeta Australia is prohibited.	Rev	Description	Approved By	Date	Title: 4 pane 10mm sashless horizontal slider in timber frames FSSF middle panes overlapping, flapseals at jambs horizontal section B-B	 949 Stud Road, Rowville VIC 3178, ABN 80 062 883 729	Material: in Timber Frame	
	C	Upd. rollers, bottom rails, seals, lock, layout	RL	Jun2013			Finish:	
	D	Update locks and extension pins	SE	Dec2020			Die/Part:	
	E	Update layout, add jamb options	SE	Jun2024			Dwg No: HS 4P10 FSSF T	
	F	Timber cover option removed	DF	Jun2025				
Drwn:-					Chk: -	Date: -	Scale: 1:2@A4	Sheet 5 of 8
					Revision: F			

INTERNAL USE ONLY

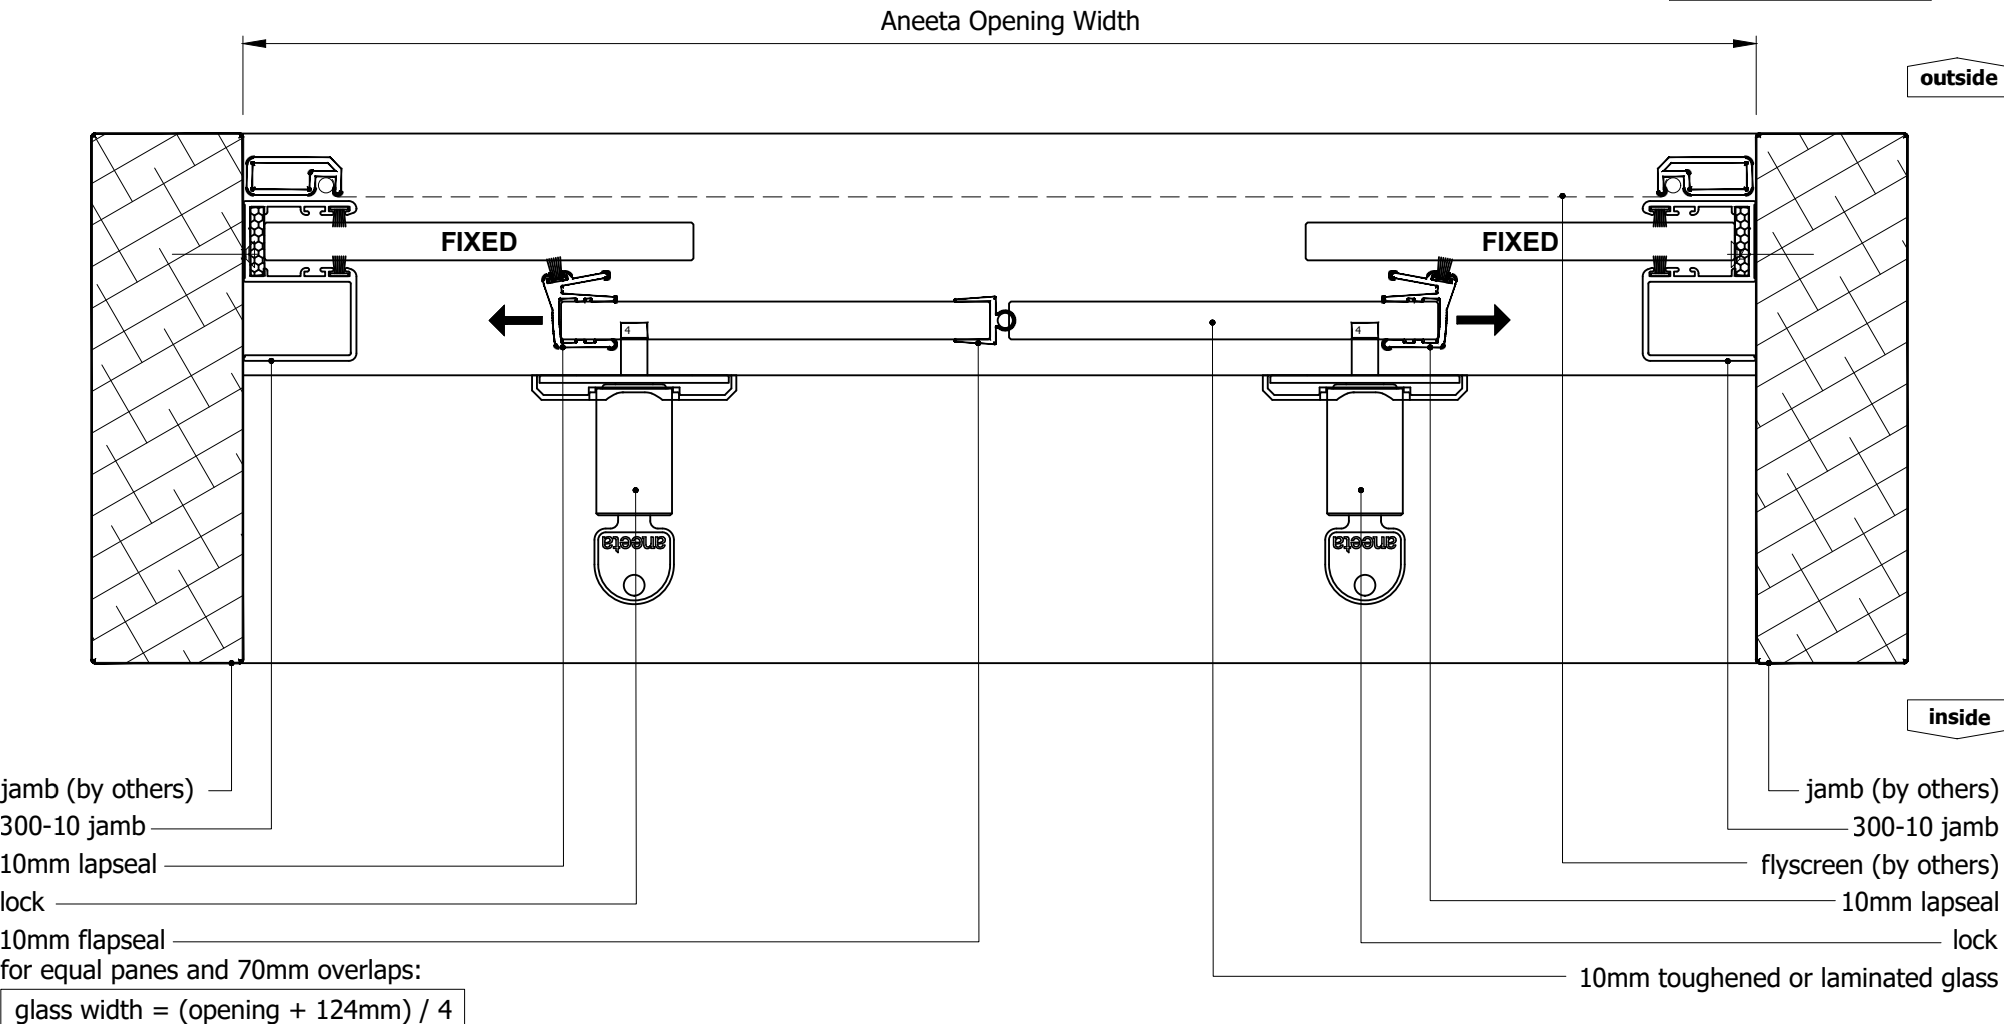


M:\Documentation\Website Downloads\3. Timber Frames\3. Horizontal\HS 4P10 FSSF T (F) - 4 pane 10mm sashless horizontal slider in timber frames FSSF.dwg


Proprietary and confidential	Rev	Description	Approved By	Date	Title: 4 pane 10mm sashless horizontal slider in timber frames FSSF flapseals at middle panes, 300-10 jambs horizontal section B-B	 949 Stud Road, Rowville VIC 3178, ABN 80 062 883 729	Material: in Timber Frame			
	C	Upd. rollers, bottom rails, seals, lock, layout	RL	Jun2013			Finish:			
	D	Update locks and extension pins	SE	Dec2020			Die/Part:			
	E	Update layout, add jamb options	SE	Jun2024			Dwg No: HS 4P10 FSSF T			
	F	Timber cover option removed	DF	Jun2025						
The information contained in this drawing is the sole property of Aneeta Australia. Any reproduction in part or as a whole, without the written permission of Aneeta Australia is prohibited.					Drwn:-	Chk: -	Date: -	Scale: 1:2@A4	Sheet 6 of 8	Revision: F

IF IN DOUBT ASK - DO NOT SCALE DRAWING

INTERNAL USE ONLY

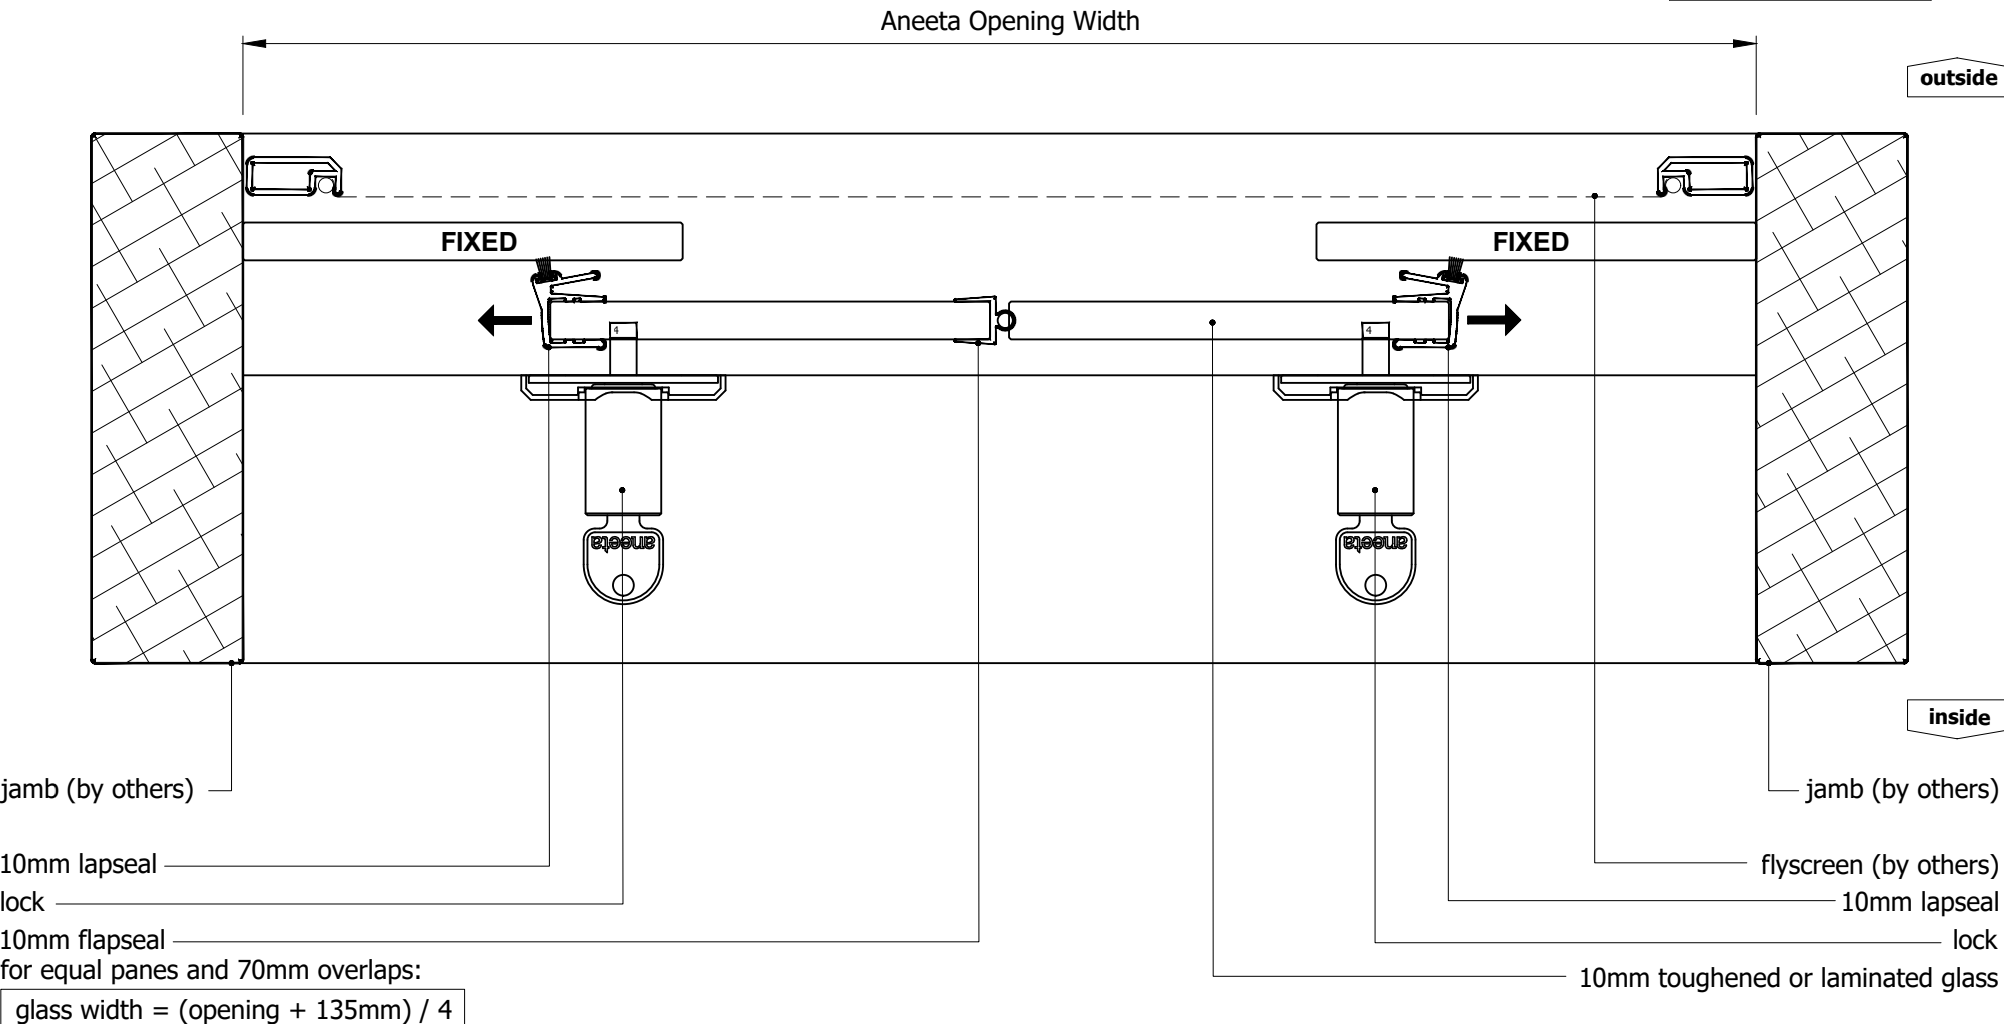


M:\Documentation\Website Downloads\3. Timber Frames\3. Horizontal\HS 4P10 FSSF T (F) - 4 pane 10mm sashless horizontal slider in timber frames FSSF.dwg


Proprietary and confidential	Rev	Description	Approved By	Date	Title: 4 pane 10mm sashless horizontal slider in timber frames FSSF flapseals at middle panes, no jamb profiles horizontal section B-B	 949 Stud Road, Rowville VIC 3178, ABN 80 062 883 729	Material: in Timber Frame			
	C	Upd. rollers, bottom rails, seals, lock, layout	RL	Jun2013			Finish:			
	D	Update locks and extension pins	SE	Dec2020			Die/Part:			
	E	Update layout, add jamb options	SE	Jun2024			Dwg No: HS 4P10 FSSF T			
	F	Timber cover option removed	DF	Jun2025						
The information contained in this drawing is the sole property of Aneeta Australia. Any reproduction in part or as a whole, without the written permission of Aneeta Australia is prohibited.					Drwn:-	Chk: -	Date: -	Scale: 1:2@A4	Sheet 7 of 8	Revision: F

IF IN DOUBT ASK - DO NOT SCALE DRAWING

INTERNAL USE ONLY

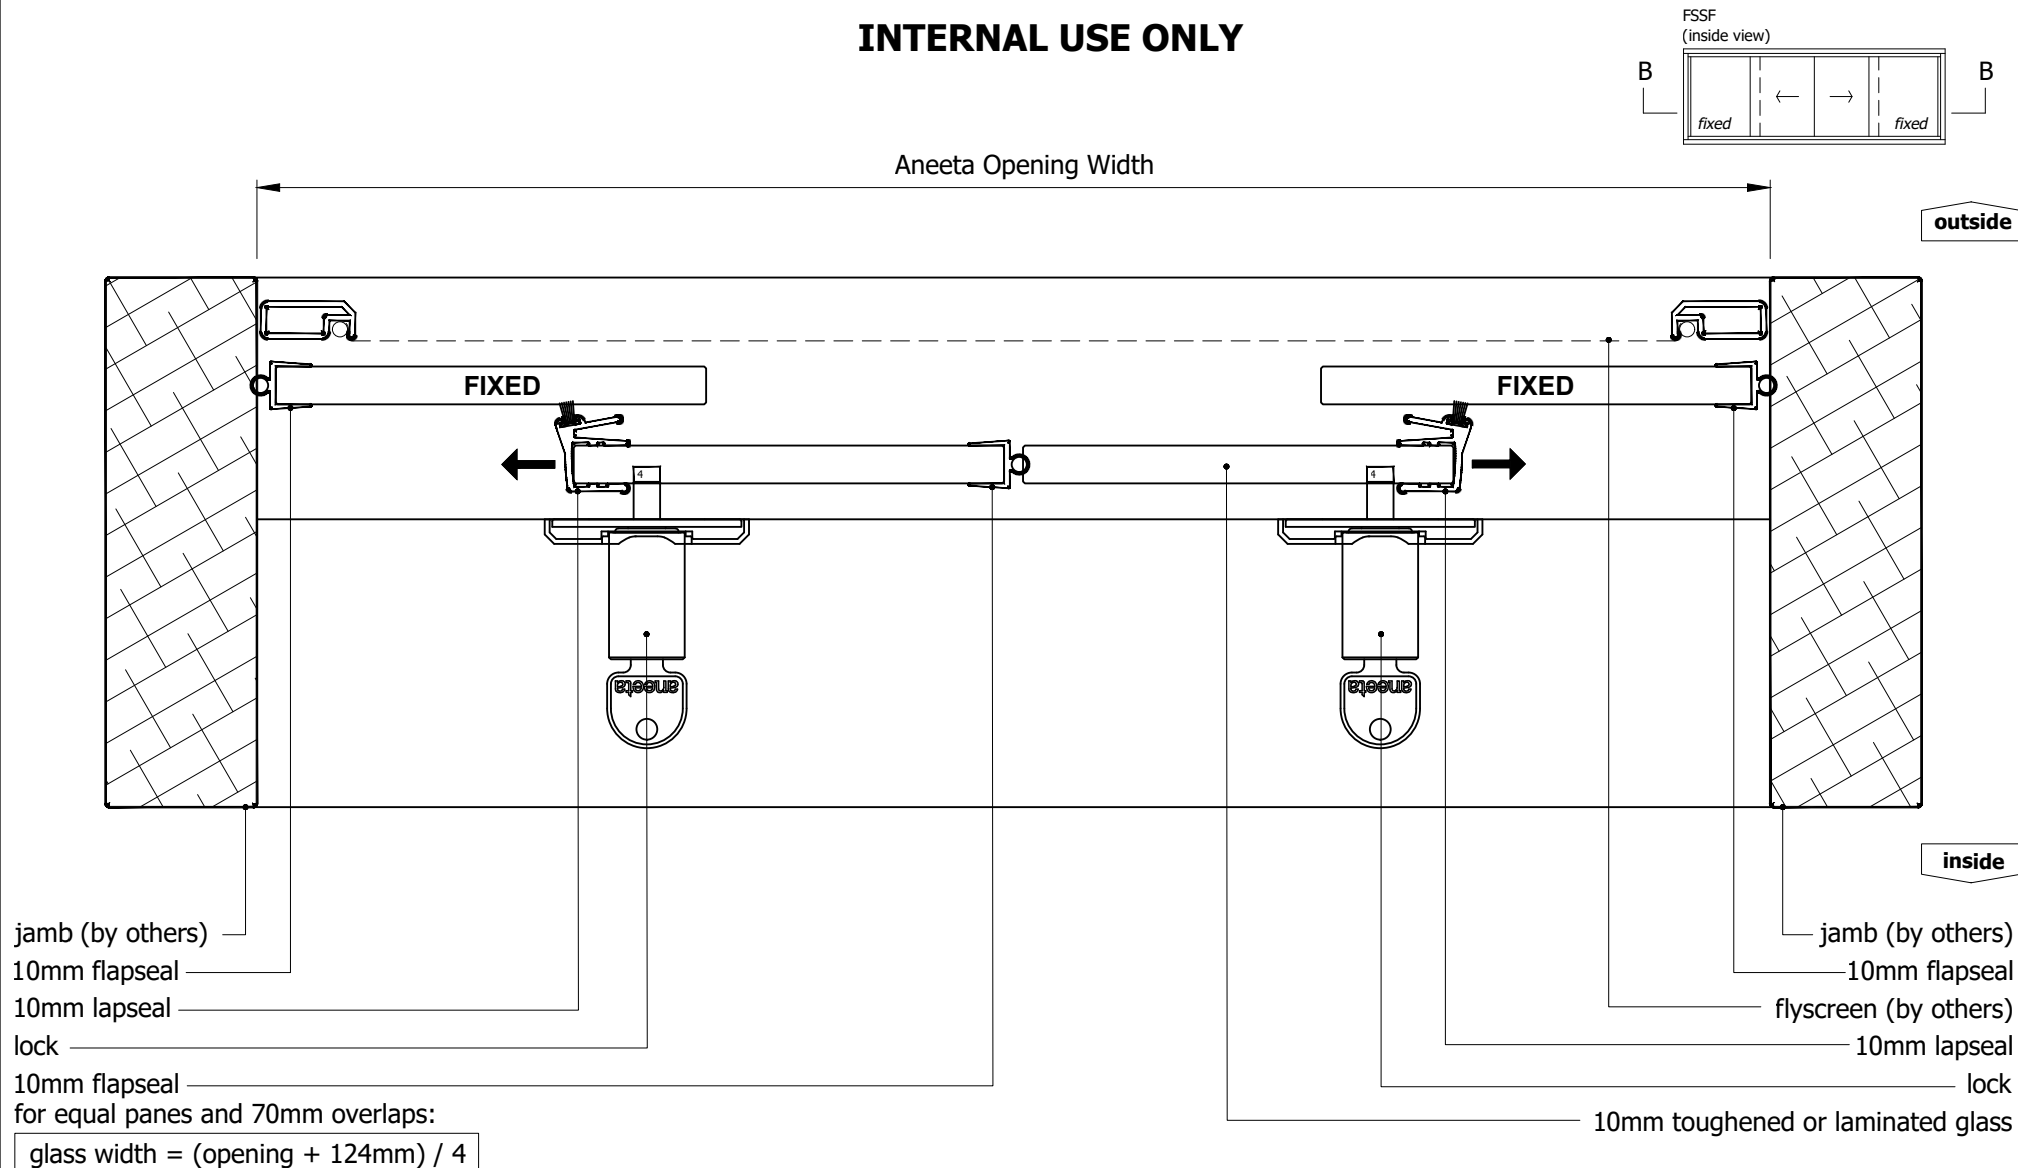

M:\Documentation\Website Downloads\3. Timber Frames\3. Horizontal\HS 4P10 FSSF T (F) - 4 pane 10mm sashless horizontal slider in timber frames FSSF.dwg

Proprietary and confidential	Rev	Description	Approved By	Date	Title: 4 pane 10mm sashless horizontal slider in timber frames FSSF flapseals at middle panes, flapseals at jambs horizontal section B-B	 949 Stud Road, Rowville VIC 3178, ABN 80 062 883 729	Material: in Timber Frame			
	C	Upd. rollers, bottom rails, seals, lock, layout	RL	Jun2013			Finish:			
	D	Update locks and extension pins	SE	Dec2020			Die/Part:			
	E	Update layout, add jamb options	SE	Jun2024			Dwg No: HS 4P10 FSSF T			
	F	Timber cover option removed	DF	Jun2025						
The information contained in this drawing is the sole property of Aneeta Australia. Any reproduction in part or as a whole, without the written permission of Aneeta Australia is prohibited.					Drwn:-	Chk: -	Date: -	Scale: 1:2@A4	Sheet 8 of 8	Revision: F

IF IN DOUBT ASK - DO NOT SCALE DRAWING