

Table of Contents


Page	View	Box Type	Sill Type
2	Vertical Section	Large Box / Extra Large Box	Draughtstrip
3	Vertical Section	Large Box / Extra Large Box	Draughtstrip x 2
4	Vertical Section	Large Box / Extra Large Box	VS Sill
5	Vertical Section	Large Box / Extra Large Box	VS HP Sill
6	Vertical Section	Large Box / Extra Large Box	None
7	Horizontal Section	Large Box	-
8	Horizontal Section	Extra Large Box	-



M:\Documentation\Website Downloads\3. Timber Frames\1. Vertical\2. Servery\VS 3P16C FSdF T (C) - 3 pane servery 16mm double glazed CLEARSTEP sashless vertical slider in timber frames (middle pane sliding down) FSdF.dwg

Rev	Description	Approved	
		By	Date
C	Add description of Clearstep IGU makeup. Delete P008 and replace with P229 - VS Sill	DF	27/8/2025
B	VS 300Pa/800Pa sill adaptor changed to VS Sill/VS HP Sill	DF	Oct2024
A	Original Issue	SE	Jun2024




IF IN DOUBT ASK - DO NOT SCALE DRAWING

<div>Proprietary and confidential</div> <div>The information contained in this drawing is the sole property of Aneeta Australia. Any reproduction in part or as a whole, without the written permission of Aneeta Australia is prohibited.</div>	<div>Title:</div> <div>3 pane servery 16mm double glazed CLEARSTEP sashless vertical slider in timber frames (middle pane sliding down) FSdF</div>				<div><div>949 Stud Road, Rowville VIC 3178, ABN 80 062 883 729</div></div>		<div>Material:</div> <div>in Timber Frame</div>	
							<div>Finish:</div>	
							<div>Die/Part:</div>	
							<div>Dwg No:</div>	
							<div>VS 3P16C FSdF T</div>	
Drwn: SE	Chk: -	Date: Jun2024	Scale:	Sheet 1 of 8	Revision: C			

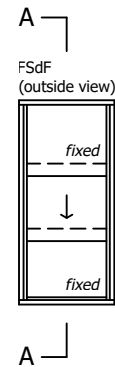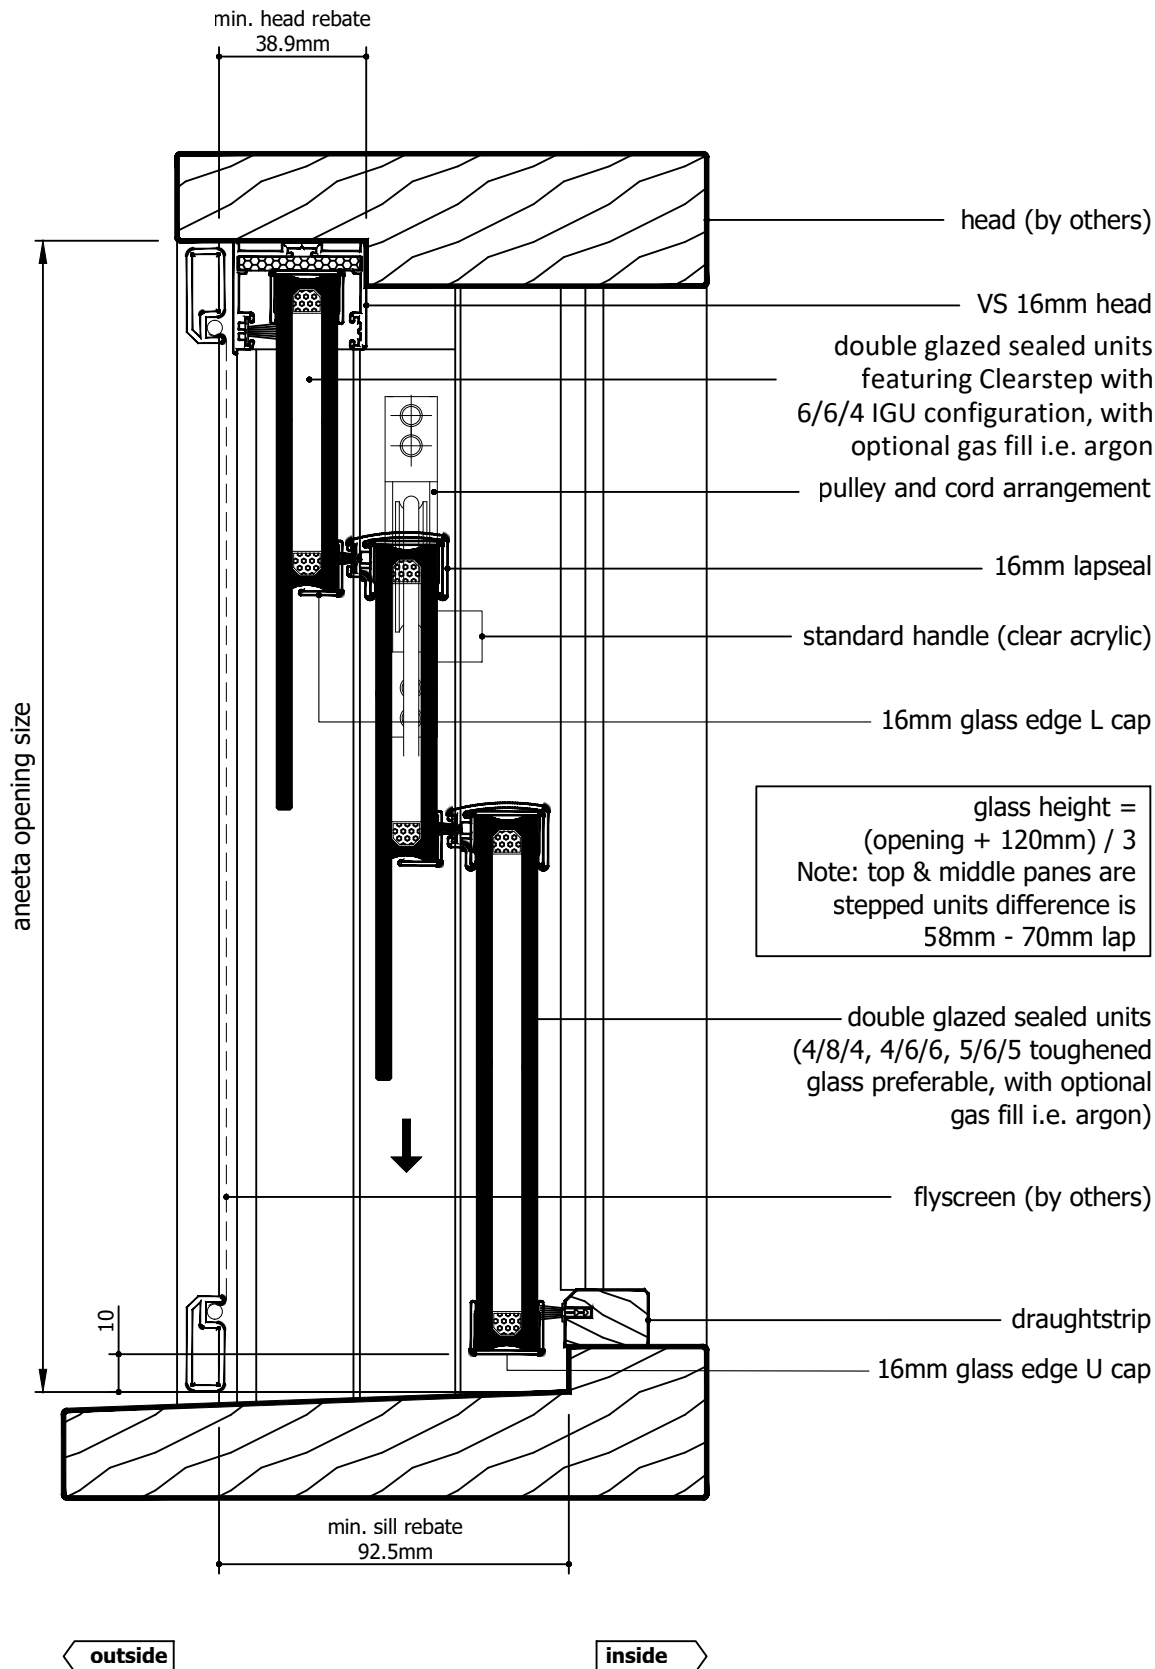

glass height =  
(opening + 120mm) / 3  
Note: top & middle panes are  
stepped units difference is  
58mm - 70mm lap



Rev	Description	Approved By	Date
C	Add description of Clearstep IGU makeup. Delete P008 and replace with P229 - VS Sill	DF	27/8/2025
B	VS 300Pa/800Pa sill adaptor changed to VS Sill/VS HP Sill	DF	Oct2024
A	Original Issue	SE	Jun2024

<div>Proprietary and confidential</div> <div>The information contained in this drawing is the sole property of Aneeta Australia. Any reproduction in part or as a whole, without the written permission of Aneeta Australia is prohibited.</div>	<div>Title: 3 pane servery 16mm double glazed CLEARSTEP sashless vertical slider in timber frames (middle pane sliding down) FSdF with large/ extra large box and draughtstrip at sill vertical section A-A</div>				<div> 949 Stud Road, Rowville VIC 3178, ABN 80 062 883 729</div>		Material: in Timber Frame
							Finish:
							Die/Part:
							Dwg No: VS 3P16C FSdF T
	Drwn: SE	Chk: -	Date: Jun2024	Scale: 1:2@A4	Sheet 2 of 8	Revision: C	

M:\Documentation\Website Downloads\3. Timber Frames\1. Vertical\2. Servery\VS 3P16C FSdF T (C) - 3 pane servery 16mm double glazed CLEARSTEP sashless vertical slider in timber frames (middle pane sliding down) FSdF.dwg



IF IN DOUBT ASK - DO NOT SCALE DRAWING

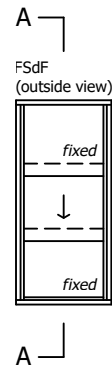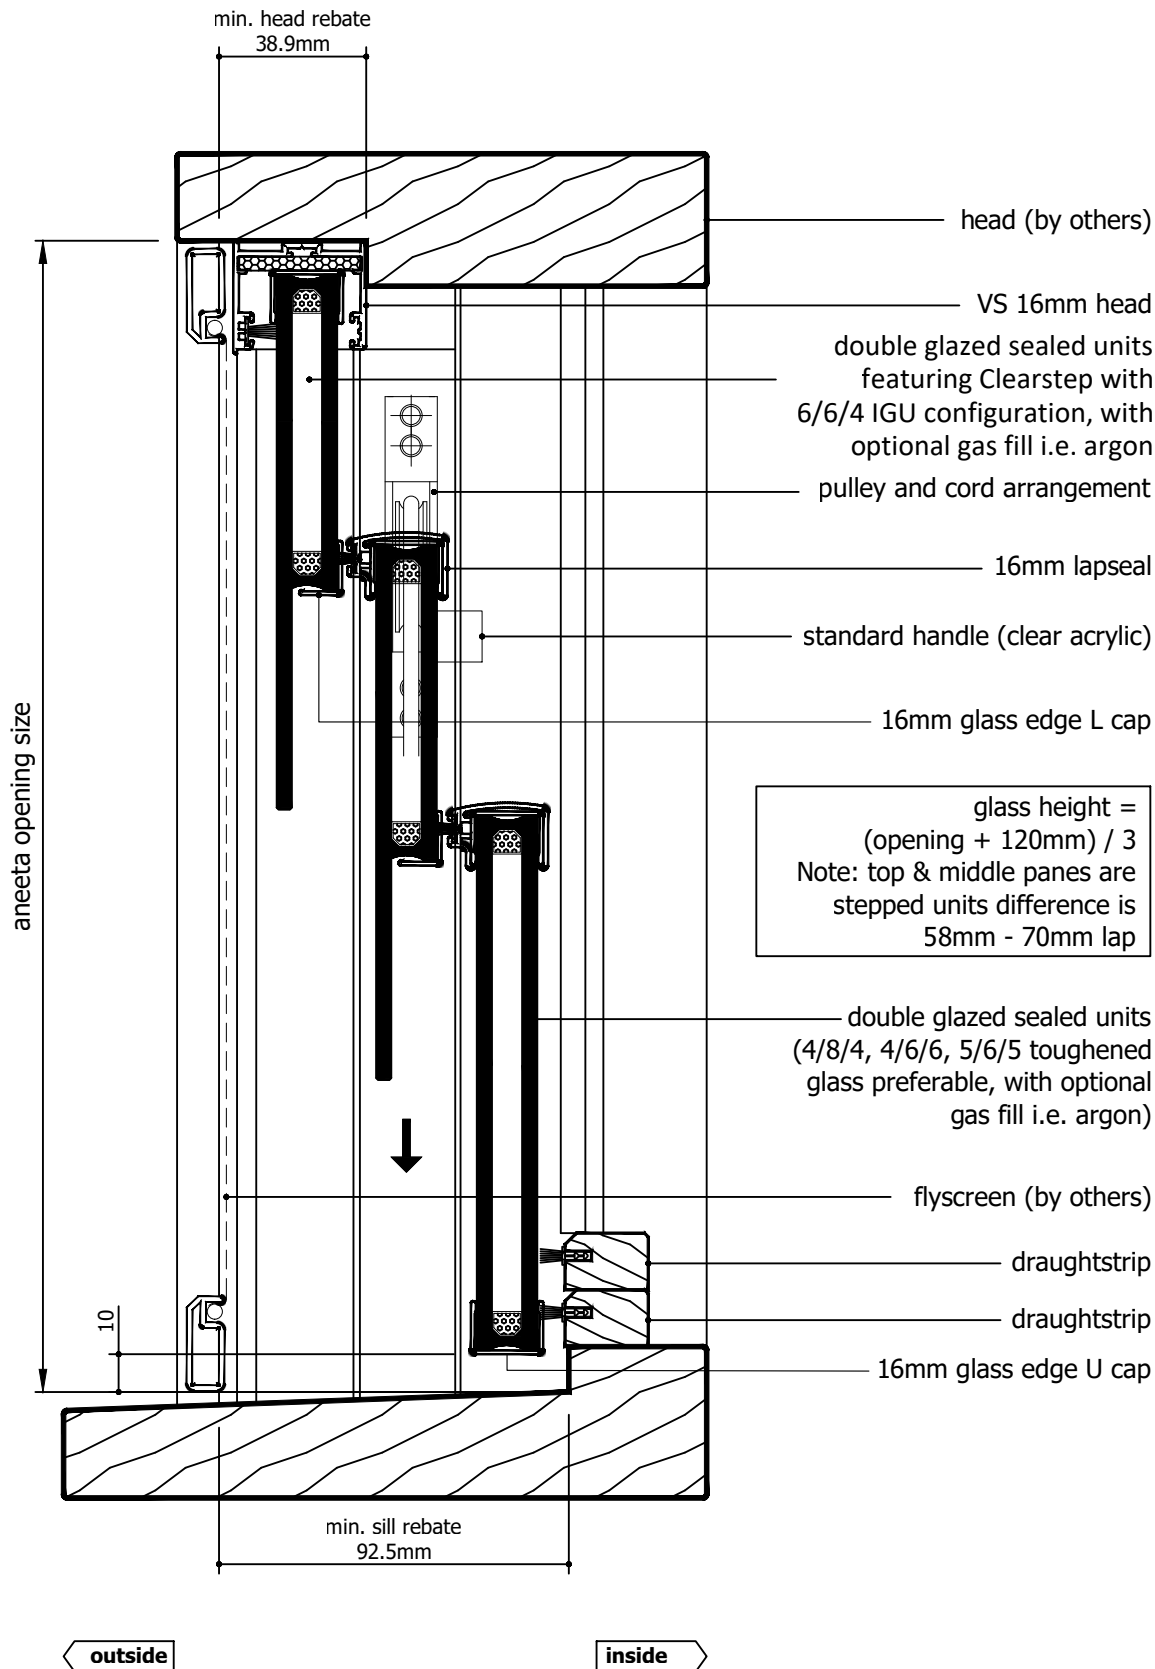

Rev	Description	Approved By	Date
C	Add description of Clearstep IGU makeup. Delete P008 and replace with P229 - VS Sill	DF	27/8/2025
B	VS 300Pa/800Pa sill adaptor changed to VS Sill/VS HP Sill	DF	Oct2024
A	Original Issue	SE	Jun2024

Proprietary and confidential  The information contained in this drawing is the sole property of Aneeta Australia. Any reproduction in part or as a whole, without the written permission of Aneeta Australia is prohibited.	<b>Title:</b> 3 pane servery 16mm double glazed CLEARSTEP sashless vertical slider in timber frames (middle pane sliding down) FSdF with large/ extra large box and 2 x draughtstrip at sill vertical section A-A		<b>Material:</b> in Timber Frame	
	<b>Finish:</b>		<b>Die/Part:</b>	
	<b>Dwg No:</b> <b>VS 3P16C FSdF T</b>		<b>Revision:</b> C	
	Drwn: SE	Chk: -	Date: Jun2024	Scale: 1:20 A4





949 Stud Road, Rowville VIC 3178, ABN 80 062 883 729

IF IN DOUBT ASK - DO NOT SCALE DRAWING




M:\Documentation\Website Downloads\3. Timber Frames\1. Vertical\2. Servery\VS 3P16C FSdF T (C) - 3 pane servery 16mm double glazed CLEARSTEP sashless vertical slider in timber frames (middle pane sliding down) FSdF.dwg

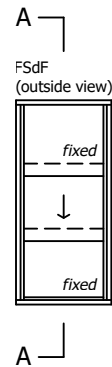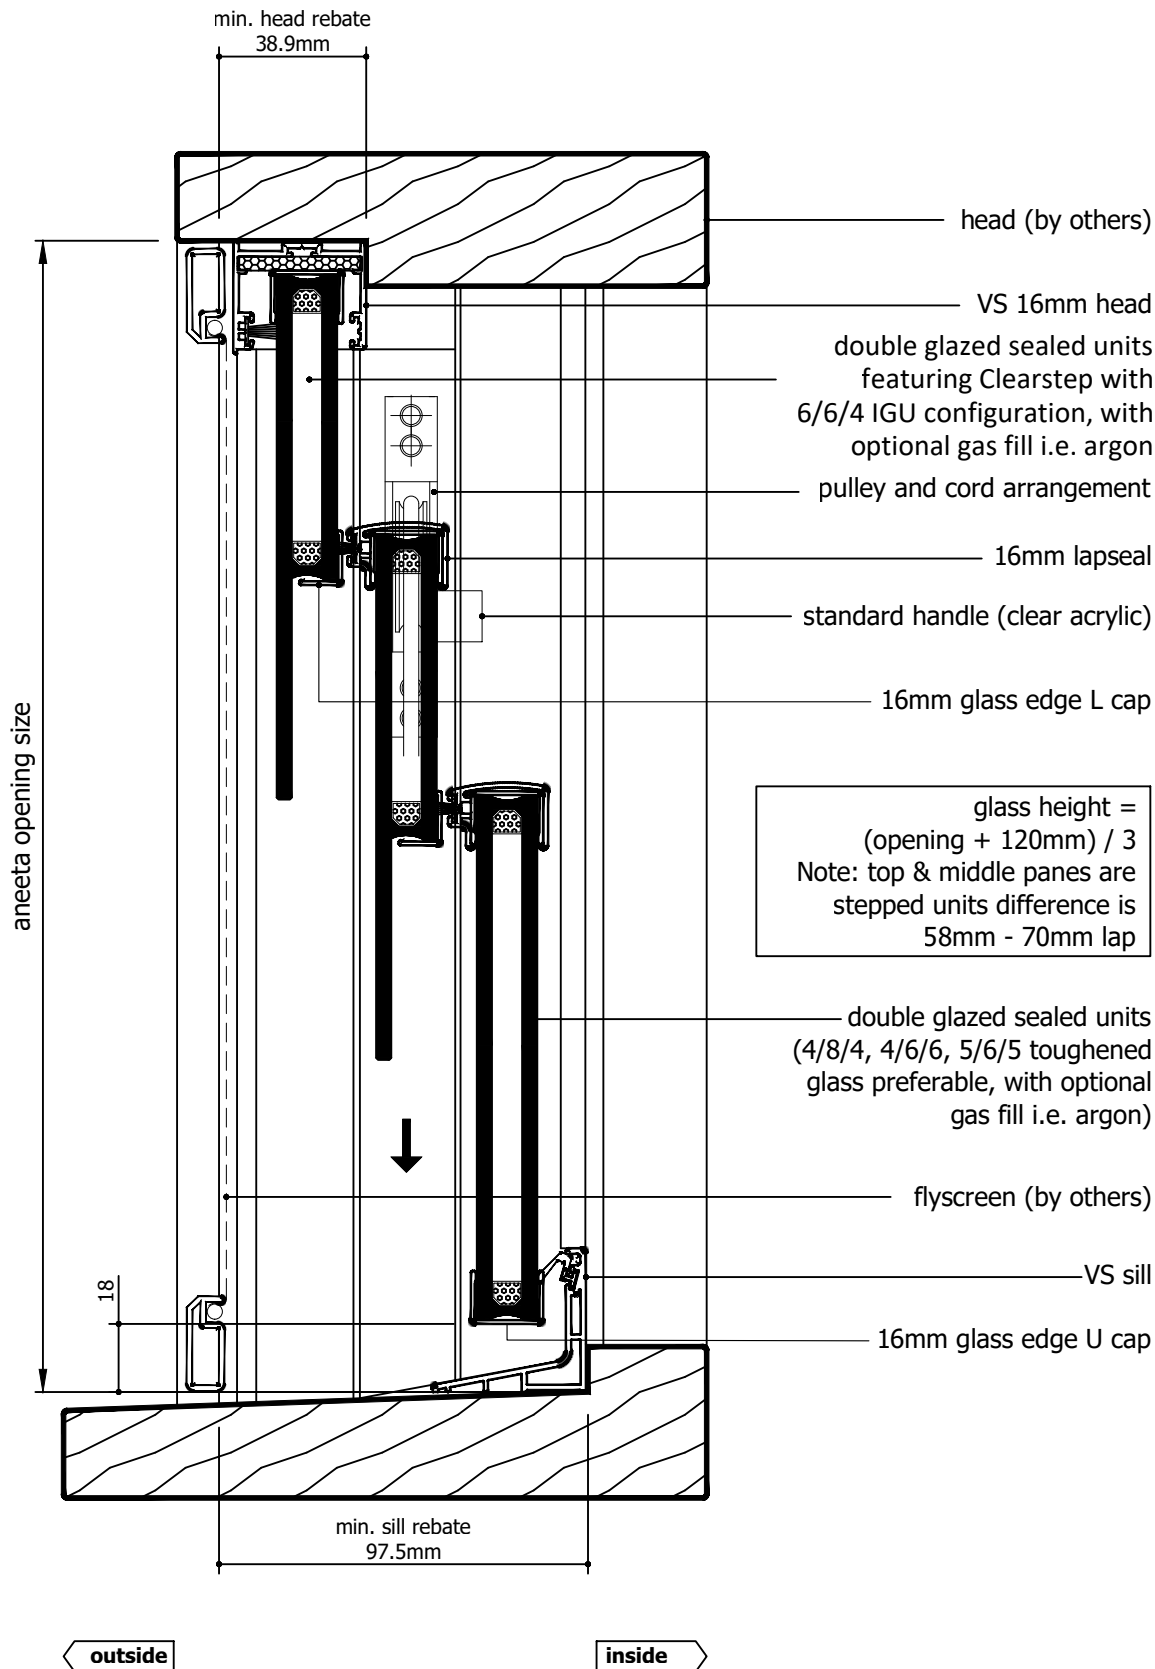



M:\Documentation\Website Downloads\3. Timber Frames\1. Vertical\2. Servery\VS 3P16C FSdF T (C) - 3 pane servery 16mm double glazed CLEARSTEP sashless vertical slider in timber frames (middle pane sliding down) FSdF.dwg

Rev	Description	Approved By	Date
C	Add description of Clearstep IGU makeup. Delete P008 and replace with P229 - VS Sill	DF	27/8/2025
B	VS 300Pa/800Pa sill adaptor changed to VS Sill/VS HP Sill	DF	Oct2024
A	Original Issue	SE	Jun2024

<p>Proprietary and confidential</p> <p>The information contained in this drawing is the sole property of Aneeta Australia. Any reproduction in part or as a whole, without the written permission of Aneeta Australia is prohibited.</p>	<p><b>Title:</b></p> <p>3 pane servery 16mm double glazed CLEARSTEP sashless vertical slider in timber frames (middle pane sliding down) FSdF with large/ extra large box and VS sill vertical section A-A</p>				<div><p>aneeta®</p><p>949 Stud Road, Rowville VIC 3178, ABN 80 062 883 729</p></div>	<p><b>Material:</b></p> <p>in Timber Frame</p>
						<p><b>Finish:</b></p>
						<p><b>Die/Part:</b></p>
						<p><b>Dwg No:</b></p>
						<p><b>VS 3P16C FSdF T</b></p>
Drwn: SE	Chk: -	Date: Jun2024	Scale: 1:2@A4	Sheet 4 of 8	Revision: C	




IF IN DOUBT ASK - DO NOT SCALE DRAWING

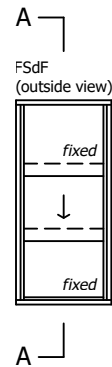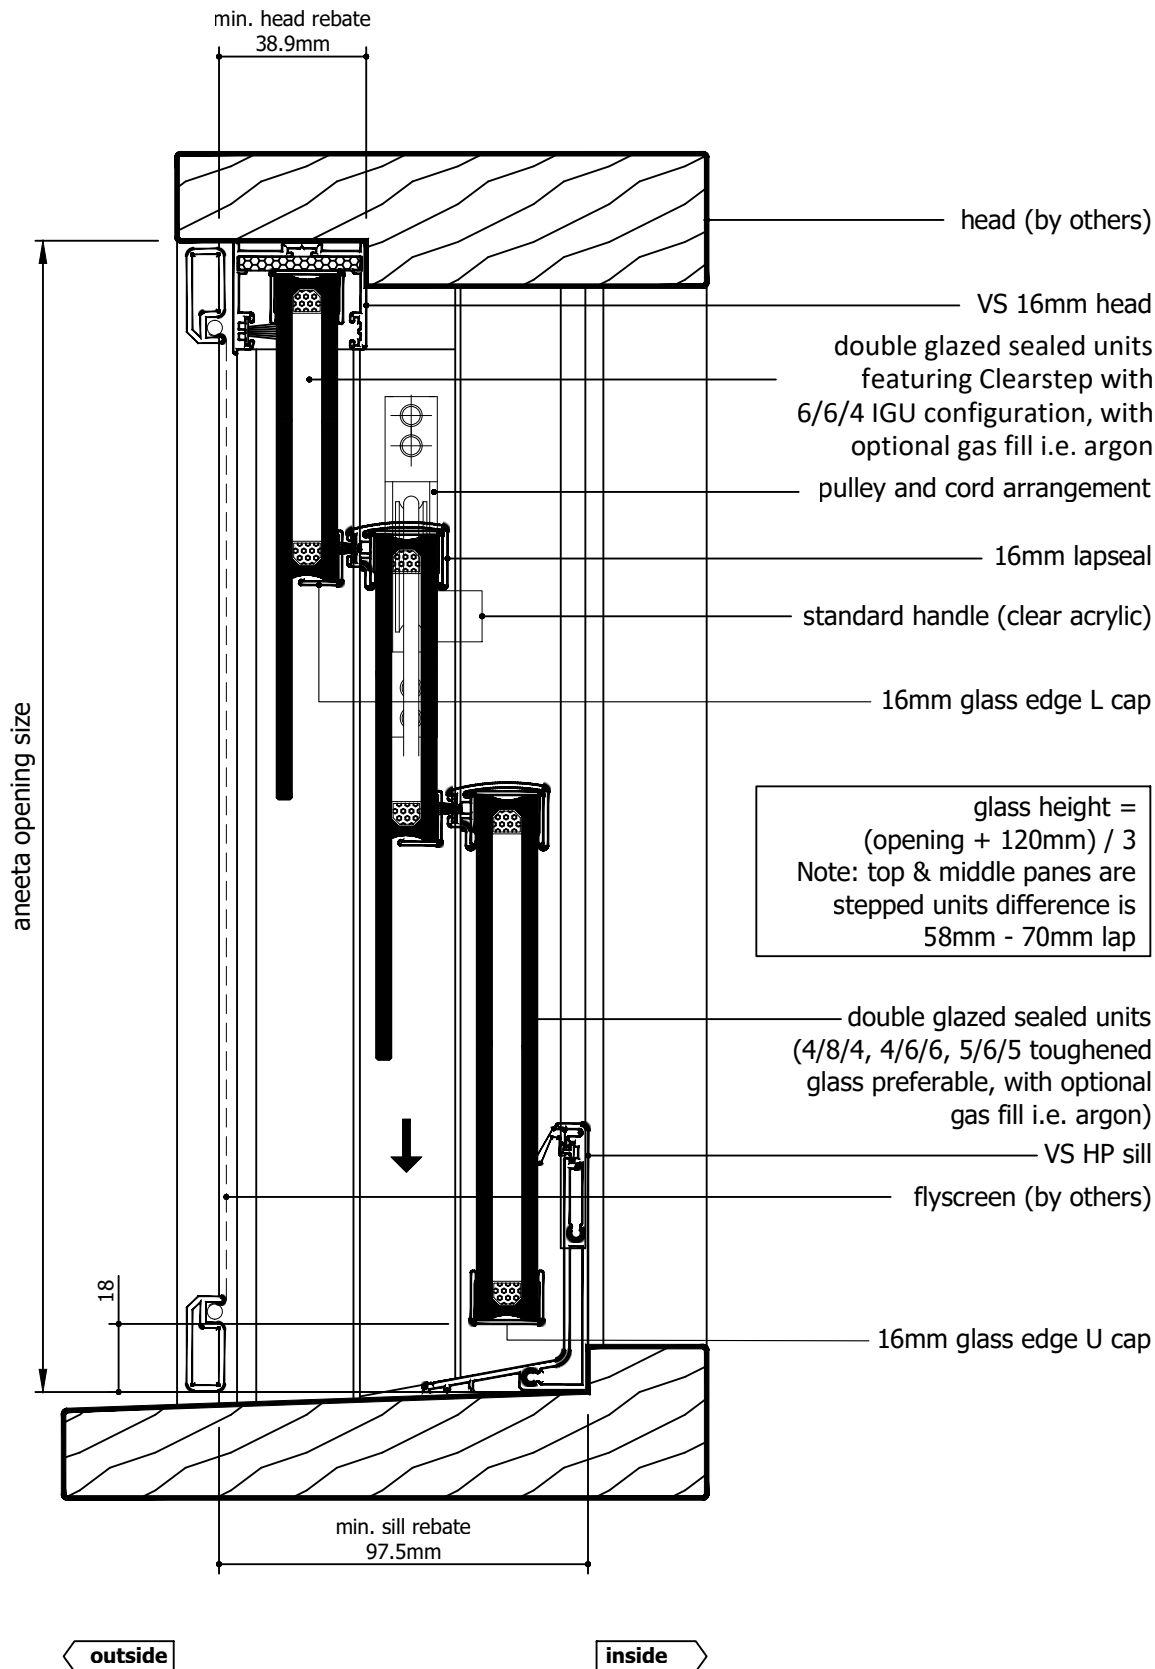



M:\Documentation\Website Downloads\3. Timber Frames\1. Vertical\2. Servery\VS 3P16C FSdF T (C) - 3 pane servery 16mm double glazed CLEARSTEP sashless vertical slider in timber frames (middle pane sliding down) FSdF.dwg

Rev	Description	Approved By	Date
C	Add description of Clearstep IGU makeup. Delete P008 and replace with P229 - VS Sill	DF	27/8/2025
B	VS 300Pa/800Pa sill adaptor changed to VS Sill/VS HP Sill	DF	Oct2024
A	Original Issue	SE	Jun2024


Proprietary and confidential  The information contained in this drawing is the sole property of Aneeta Australia. Any reproduction in part or as a whole, without the written permission of Aneeta Australia is prohibited.	<b>Title:</b> 3 pane servery 16mm double glazed CLEARSTEP sashless vertical slider in timber frames (middle pane sliding down) FSdF with large/ extra large box and VS HP sill vertical section A-A				 949 Stud Road, Rowville VIC 3178, ABN 80 062 883 729		<b>Material:</b> in Timber Frame
	<b>Drwn:</b> SE <b>Chk:</b> - <b>Date:</b> Jun2024 <b>Scale:</b> 1:2@A4				<b>Finish:</b>		<b>Die/Part:</b>
	<b>Sheet</b> 5 <b>of</b> 8				<b>Dwg No:</b> <b>VS 3P16C FSdF T</b>		<b>Revision:</b> C



IF IN DOUBT ASK - DO NOT SCALE DRAWING

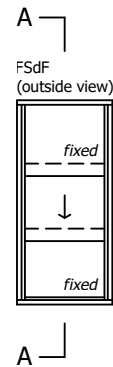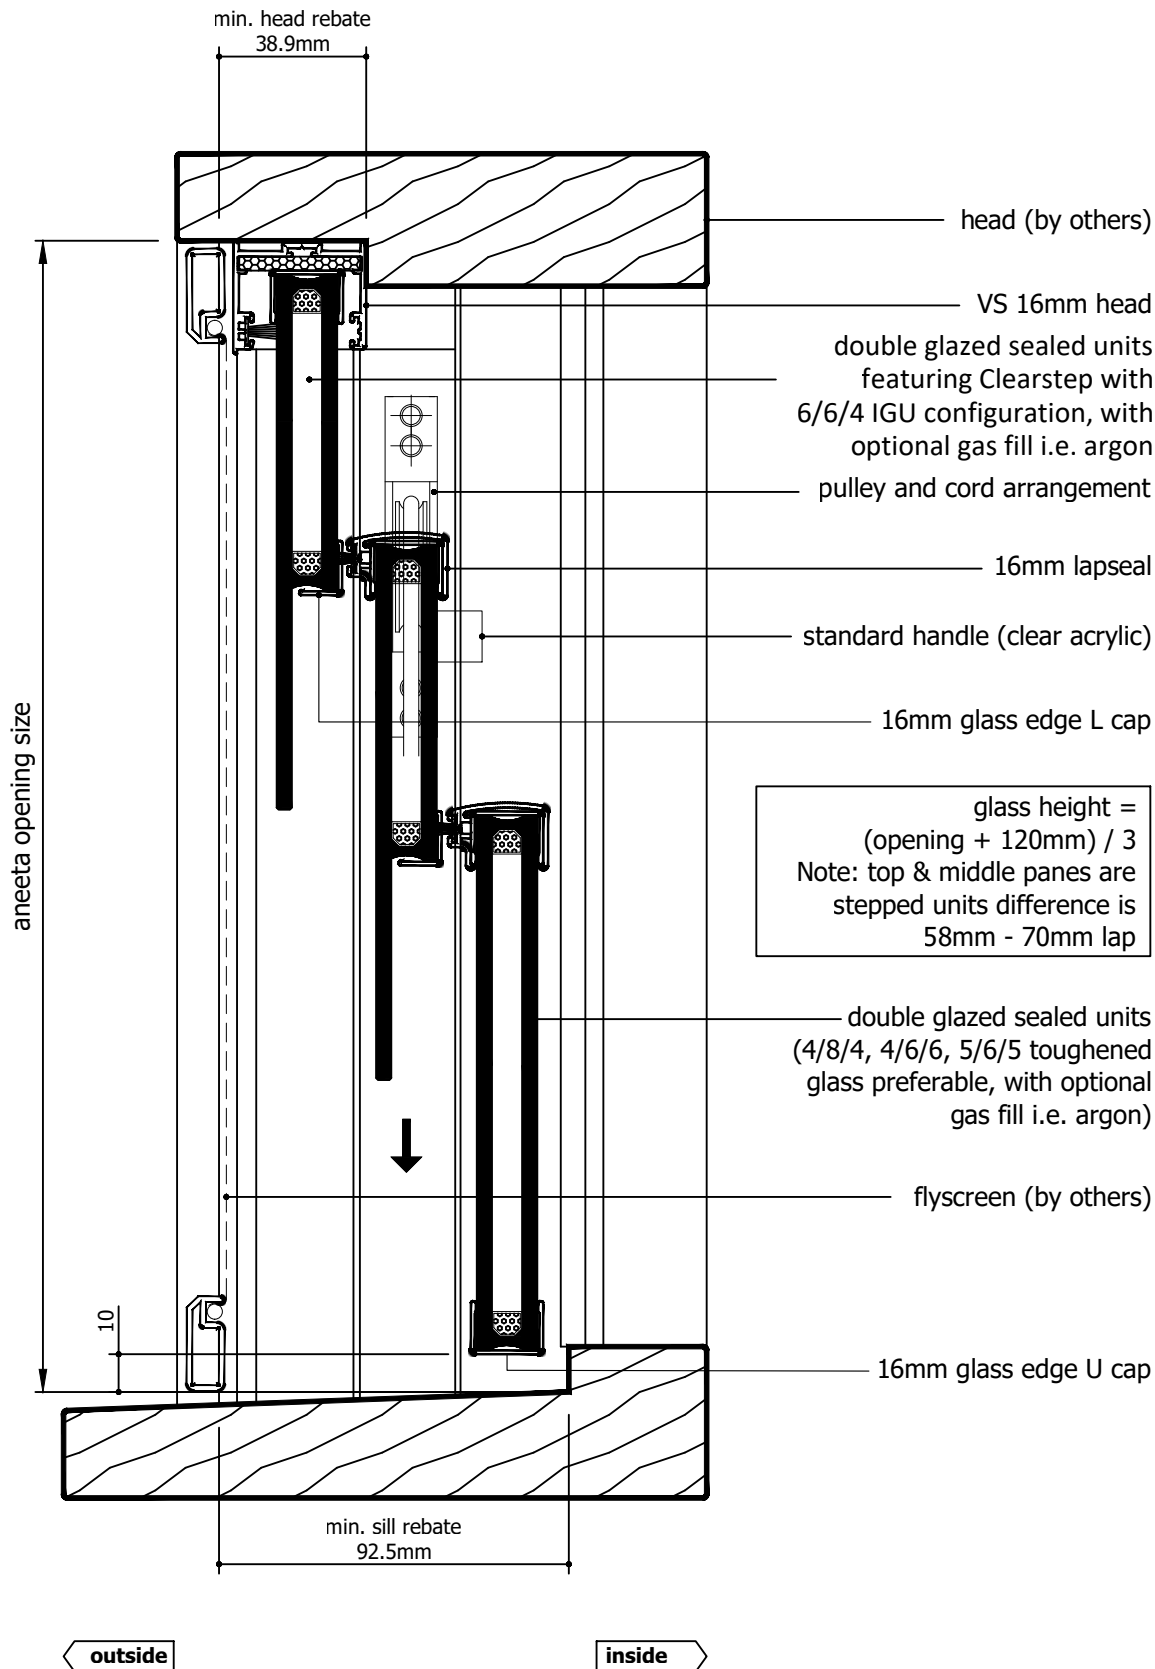

Rev	Description	Approved By	Date
C	Add description of Clearstep IGU makeup. Delete P008 and replace with P229 - VS Sill	DF	27/8/2025
B	VS 300Pa/800Pa sill adaptor changed to VS Sill/VS HP Sill	DF	Oct2024
A	Original Issue	SE	Jun2024

Proprietary and confidential  The information contained in this drawing is the sole property of Aneeta Australia. Any reproduction in part or as a whole, without the written permission of Aneeta Australia is prohibited.	<b>Title:</b> 3 pane servery 16mm double glazed CLEARSTEP sashless vertical slider in timber frames (middle pane sliding down) FSdF with large/ extra large box and no sill adaptor vertical section A-A				<b>Material:</b> in Timber Frame	
	 949 Stud Road, Rowville VIC 3178, ABN 80 062 883 729				<b>Finish:</b>	
	Drwn: SE   Chk: -   Date: Jun2024   Scale: 1:2@A4				<b>Die/Part:</b>	
	Sheet 6 of 8   Revision: C				<b>Dwg No:</b> <b>VS 3P16C FSdF T</b>	

M:\Documentation\Website Downloads\3. Timber Frames\1. Vertical\2. Servery\VS 3P16C FSdF T (C) - 3 pane servery 16mm double glazed CLEARSTEP sashless vertical slider in timber frames (middle pane sliding down) FSdF.dwg

glass width = opening - 130mm

aneeta opening size

flyscreen (optional by others)

16mm combination tee

top pane



bottom pane

aluminium cover

lock


100 x 45mm box containing lead weight  
to counter balance moving pane of glass

jamb (by others)

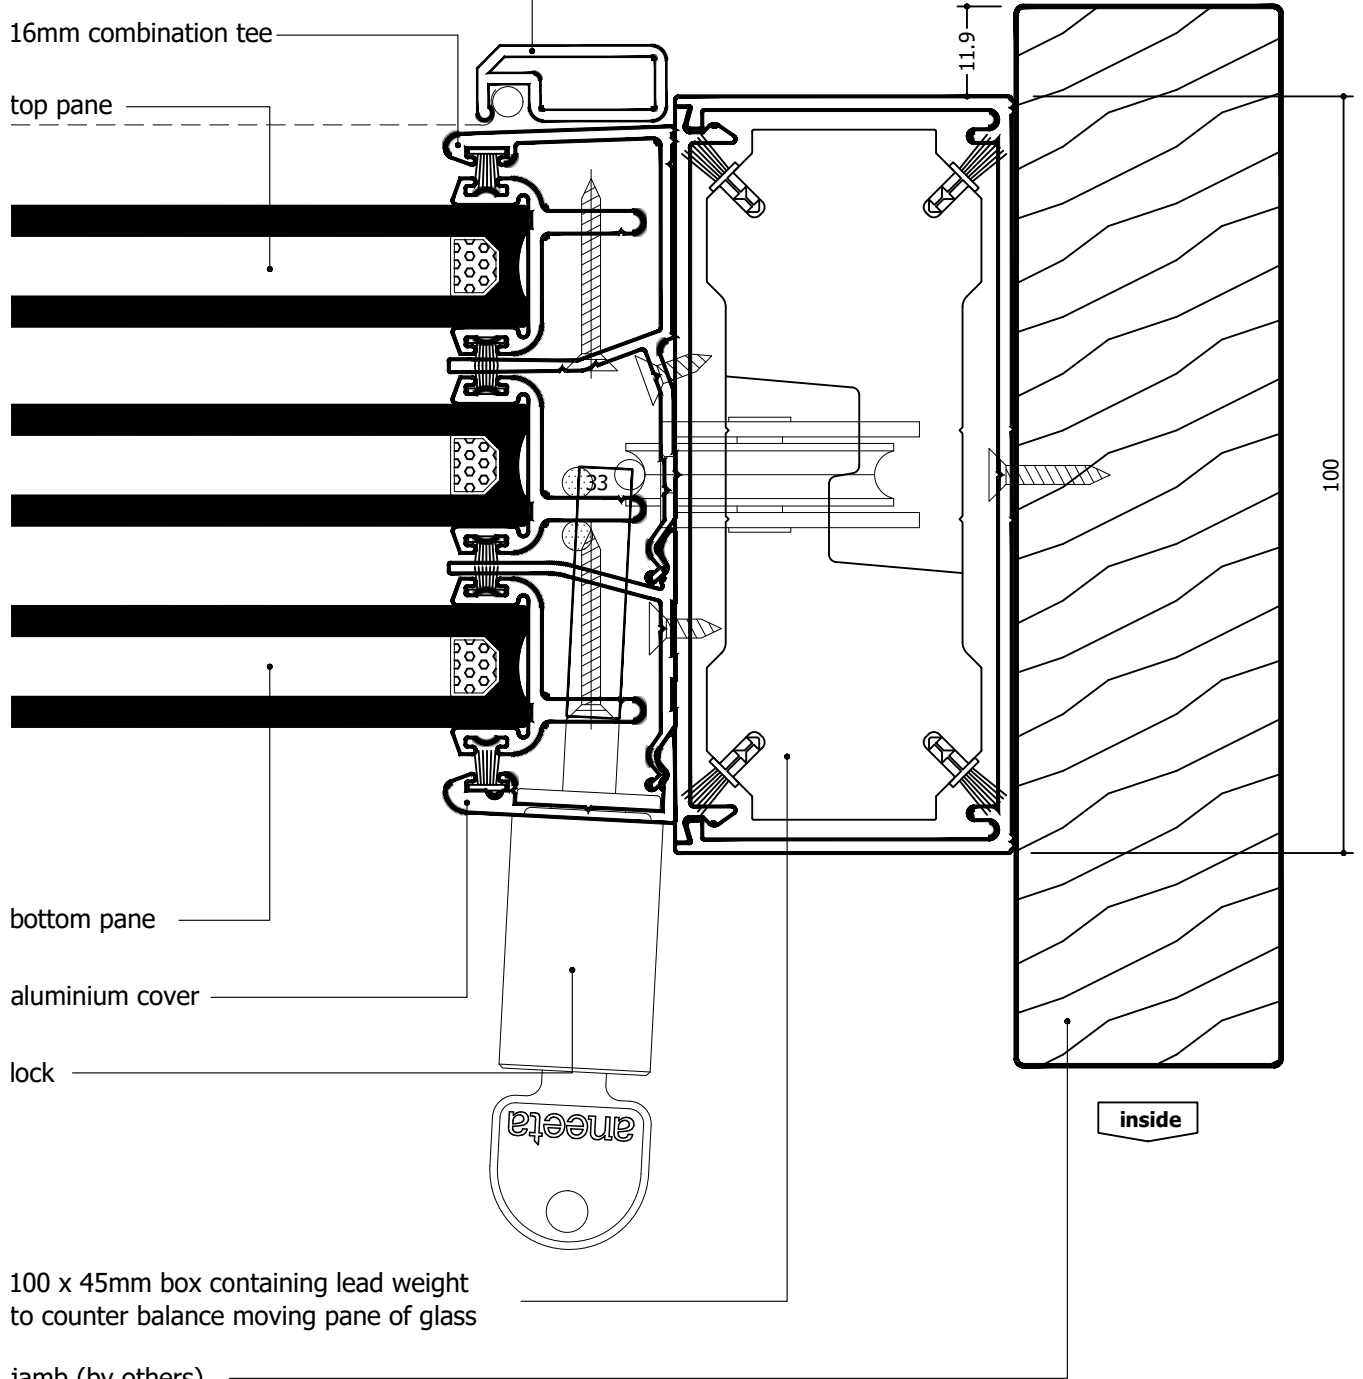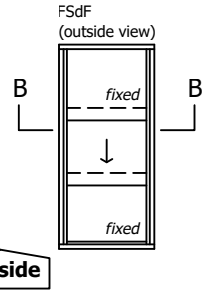

M:\Documentation\Website Downloads\3. Timber Frames\1. Vertical\2. Servery\VS 3P16C FSdF T (C) - 3 pane servery 16mm double glazed CLEARSTEP sashless vertical slider in timber frames (middle pane sliding down) FSdF.dwg

Rev	Description	Approved By	Date
C	Add description of Clearstep IGU makeup. Delete P008 and replace with P229 - VS Sill	DF	27/8/2025
B	VS 300Pa/800Pa sill adaptor changed to VS Sill/VS HP Sill	DF	Oct2024
A	Original Issue	SE	Jun2024

<div>Proprietary and confidential</div> <div>The information contained in this drawing is the sole property of Aneeta Australia. Any reproduction in part or as a whole, without the written permission of Aneeta Australia is prohibited.</div>	Title: 3 pane servery 16mm double glazed CLEARSTEP sashless vertical slider in timber frames (middle pane sliding down) FSdF with large box horizontal section B-B				<div> 949 Stud Road, Rowville VIC 3178, ABN 80 062 883 729</div>	Material: in Timber Frame	
						Finish:	
						Die/Part:	
						Dwg No: VS 3P16C FSdF T	
Drwn: SE	Chk: -	Date: Jun2024	Scale: 1:1@A4	Sheet 7 of 8	Revision: C		



IF IN DOUBT ASK - DO NOT SCALE DRAWING

glass width = opening - 192mm

aneeta opening size

flyscreen (optional by others)

16mm combination tee

top pane



bottom pane

aluminium cover

lock

101.6 x 76.2mm box containing lead weight  
to counter balance moving pane of glass

jamb (by others)

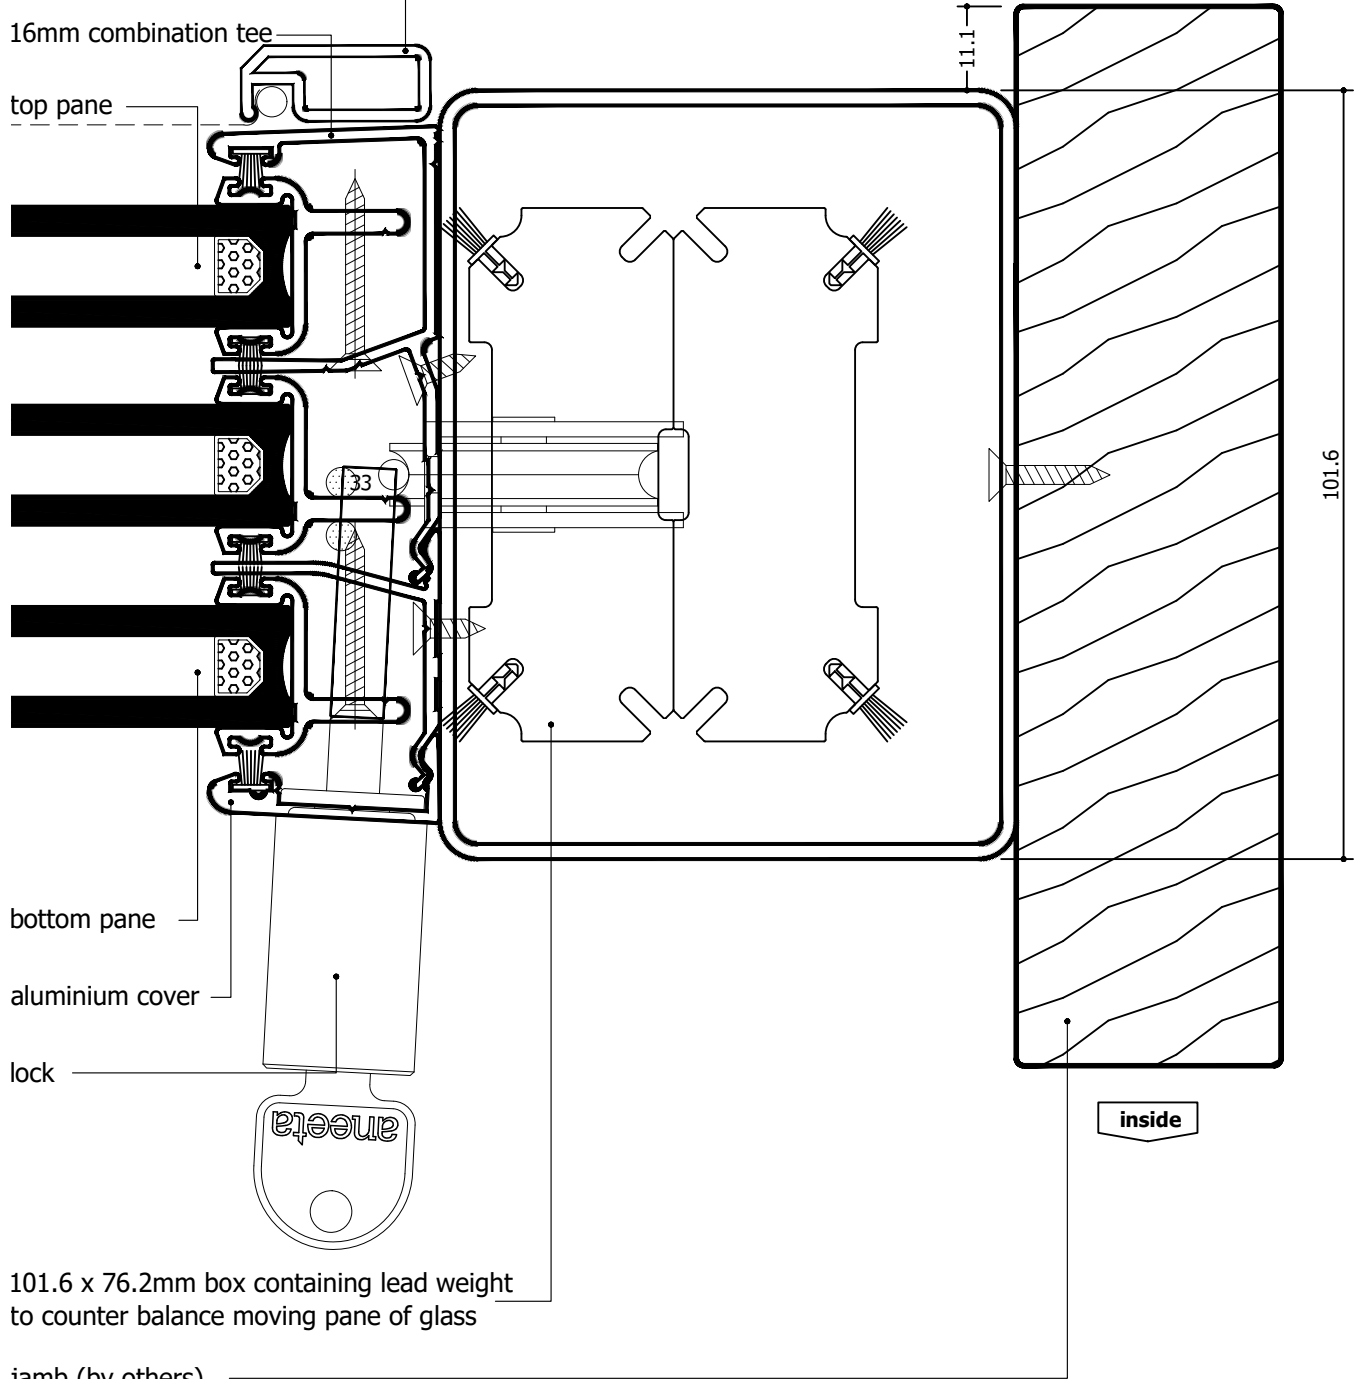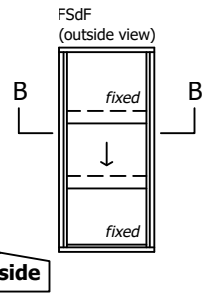

M:\Documentation\Website Downloads\3. Timber Frames\1. Vertical\2. Servery\VS 3P16C FSdF T (C) - 3 pane servery 16mm double glazed CLEARSTEP sashless vertical slider in timber frames (middle pane sliding down) FSdF.dwg

Rev	Description	Approved By	Date
C	Add description of Clearstep IGU makeup. Delete P008 and replace with P229 - VS Sill	DF	27/8/2025
B	VS 300Pa/800Pa sill adaptor changed to VS Sill/VS HP Sill	DF	Oct2024
A	Original Issue	SE	Jun2024

Proprietary and confidential  The information contained in this drawing is the sole property of Aneeta Australia. Any reproduction in part or as a whole, without the written permission of Aneeta Australia is prohibited.		Title: 3 pane servery 16mm double glazed CLEARSTEP sashless vertical slider in timber frames (middle pane sliding down) FSdF with extra large box horizontal section B-B	
Drwn: SE	Chk: -	Date: Jun2024	Scale: 1:1@A4




949 Stud Road, Rowville VIC 3178, ABN 80 062 883 729

Sheet 8 of 8

Revision: C

Material:	in Timber Frame
Finish:	
Die/Part:	
Dwg No:	VS 3P16C FSdF T

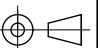

IF IN DOUBT ASK - DO NOT SCALE DRAWING