


Table of Contents

Page	View	Box Type	Sill Type
2	Vertical Section	Small Box / Medium Box	Draughtstrip
3	Vertical Section	Small Box / Medium Box	Draughtstrip x 2
4	Vertical Section	Small Box / Medium Box	VS Sill
5	Vertical Section	Small Box / Medium Box	VS HP Sill
6	Vertical Section	Small Box / Medium Box	None
7	Vertical Section	Small Box / Medium Box	Flapseal
8	Horizontal Section	Small Box	-
9	Horizontal Section	Medium Box	-
10	Vertical Section	Large Box / Extra Large Box	Draughtstrip
11	Vertical Section	Large Box / Extra Large Box	Draughtstrip x 2
12	Vertical Section	Large Box / Extra Large Box	VS Sill
13	Vertical Section	Large Box / Extra Large Box	VS HP Sill
14	Vertical Section	Large Box / Extra Large Box	None
15	Vertical Section	Large Box / Extra Large Box	Flapseal
16	Horizontal Section	Large Box	-
17	Horizontal Section	Extra Large Box	-


M:\Documentation\Website Downloads\3. Timber Frames\1. Vertical\2. Servery\VS 2P10 SF T (F) - 2 pane servery 10mm sashless vertical slider in timber frames (bottom pane fixed) SF.dwg

Rev	Description	Approved By	Date
F	Delete P008 and replace with P229 - VS Sill	DF	27/8/2025
E	VS 300Pa/800Pa sill adaptor changed to VS Sill/VS HP Sill	DF	Oct2024
D	Add sill options: 800Pa sill, no sill, 6mm flapseal	SE	Apr2024
C	New lock, sill, pulley location, box sections, layout	RM	Jun2013
B	Adjusted glass sizes	UF	Nov2010
A	Original Issue	UF	Jan2010

<div>Proprietary and confidential</div> <div>The information contained in this drawing is the sole property of Aneeta Australia. Any reproduction in part or as a whole, without the written permission of Aneeta Australia is prohibited.</div>	Title: 2 pane servery 10mm sashless vertical slider in timber frames (bottom pane fixed)				<div> 949 Stud Road, Rowville VIC 3178, ABN 80 062 883 729</div>	Material: in Timber Frame
						Finish:
						Die/Part:
						Dwg No: VS 2P10 SF T
Drwn: UF	Chk: -	Date: Jan 2010	Scale: 1:2@A4	Sheet 1 of 17	Revision: F	




IF IN DOUBT ASK - DO NOT SCALE DRAWING

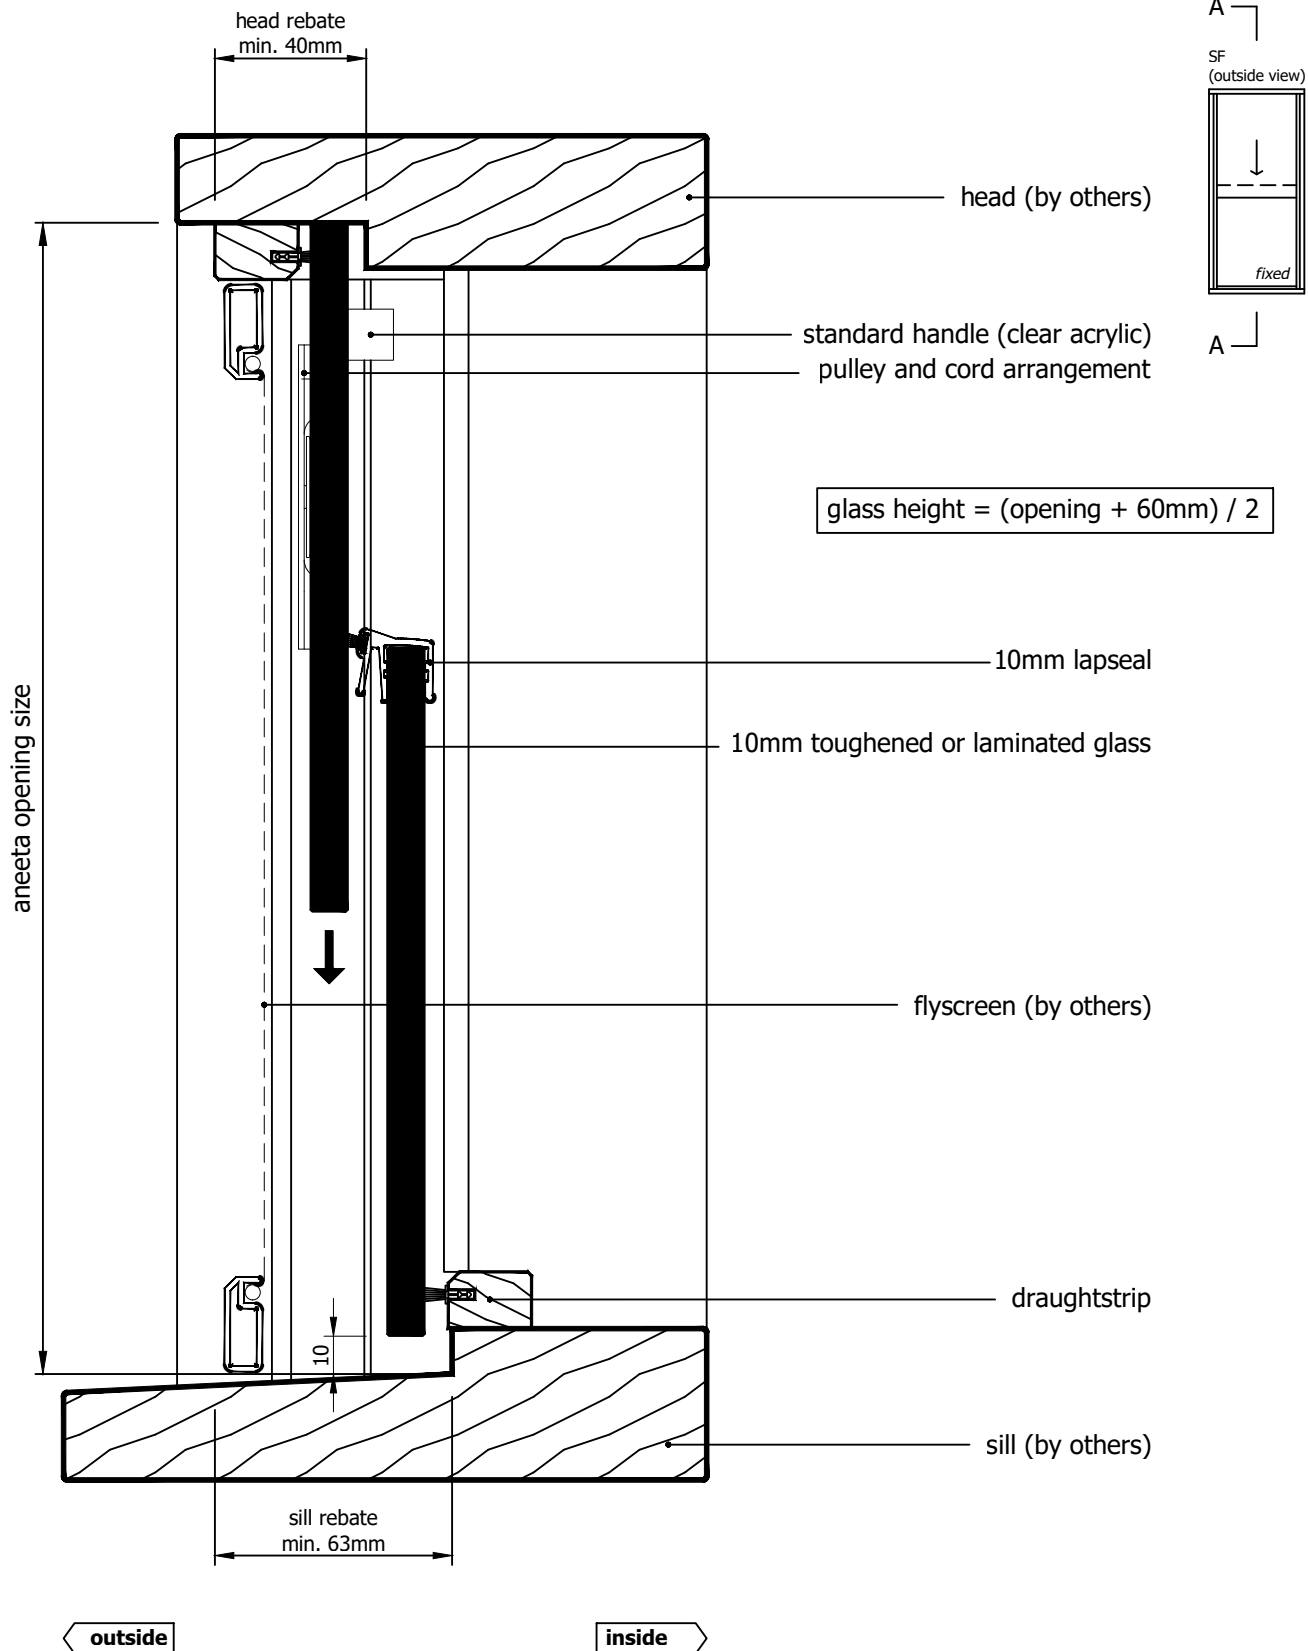


M:\Documentation\Website Downloads\3. Timber Frames\1. Vertical\2. Servery\VS 2P10 SF T (F) - 2 pane servery 10mm sashless vertical slider in timber frames (bottom pane fixed) SF.dwg

Rev	Description	Approved By	Date
F	Delete P008 and replace with P229 - VS Sill	DF	27/8/2025
E	VS 300Pa/800Pa sill adaptor changed to VS Sill/VS HP Sill	DF	Oct2024
D	Add sill options: 800Pa sill, no sill, 6mm flapseal	SE	Apr2024
C	New lock, sill, pulley location, box sections, layout	RM	Jun2013
B	Adjusted glass sizes	UF	Nov2010
A	Original Issue	UF	Jan2010

Proprietary and confidential The information contained in this drawing is the sole property of Aneeta Australia. Any reproduction in part or as a whole, without the written permission of Aneeta Australia is prohibited.	Title: 2 pane servery 10mm sashless vertical slider in timber frames (bottom pane fixed) small / medium box draughtstrip at sill & head vertical section A-A				 949 Stud Road, Rowville VIC 3178, ABN 80 062 883 729		Material:	in Timber Frame
	Drwn: UF				Finish:		Die/Part:	
	Chk: -				Dwg No:		VS 2P10 SF T	
	Date: Jan 2010				Scale: 1:2@A4		Revision: F	




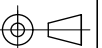
IF IN DOUBT ASK - DO NOT SCALE DRAWING

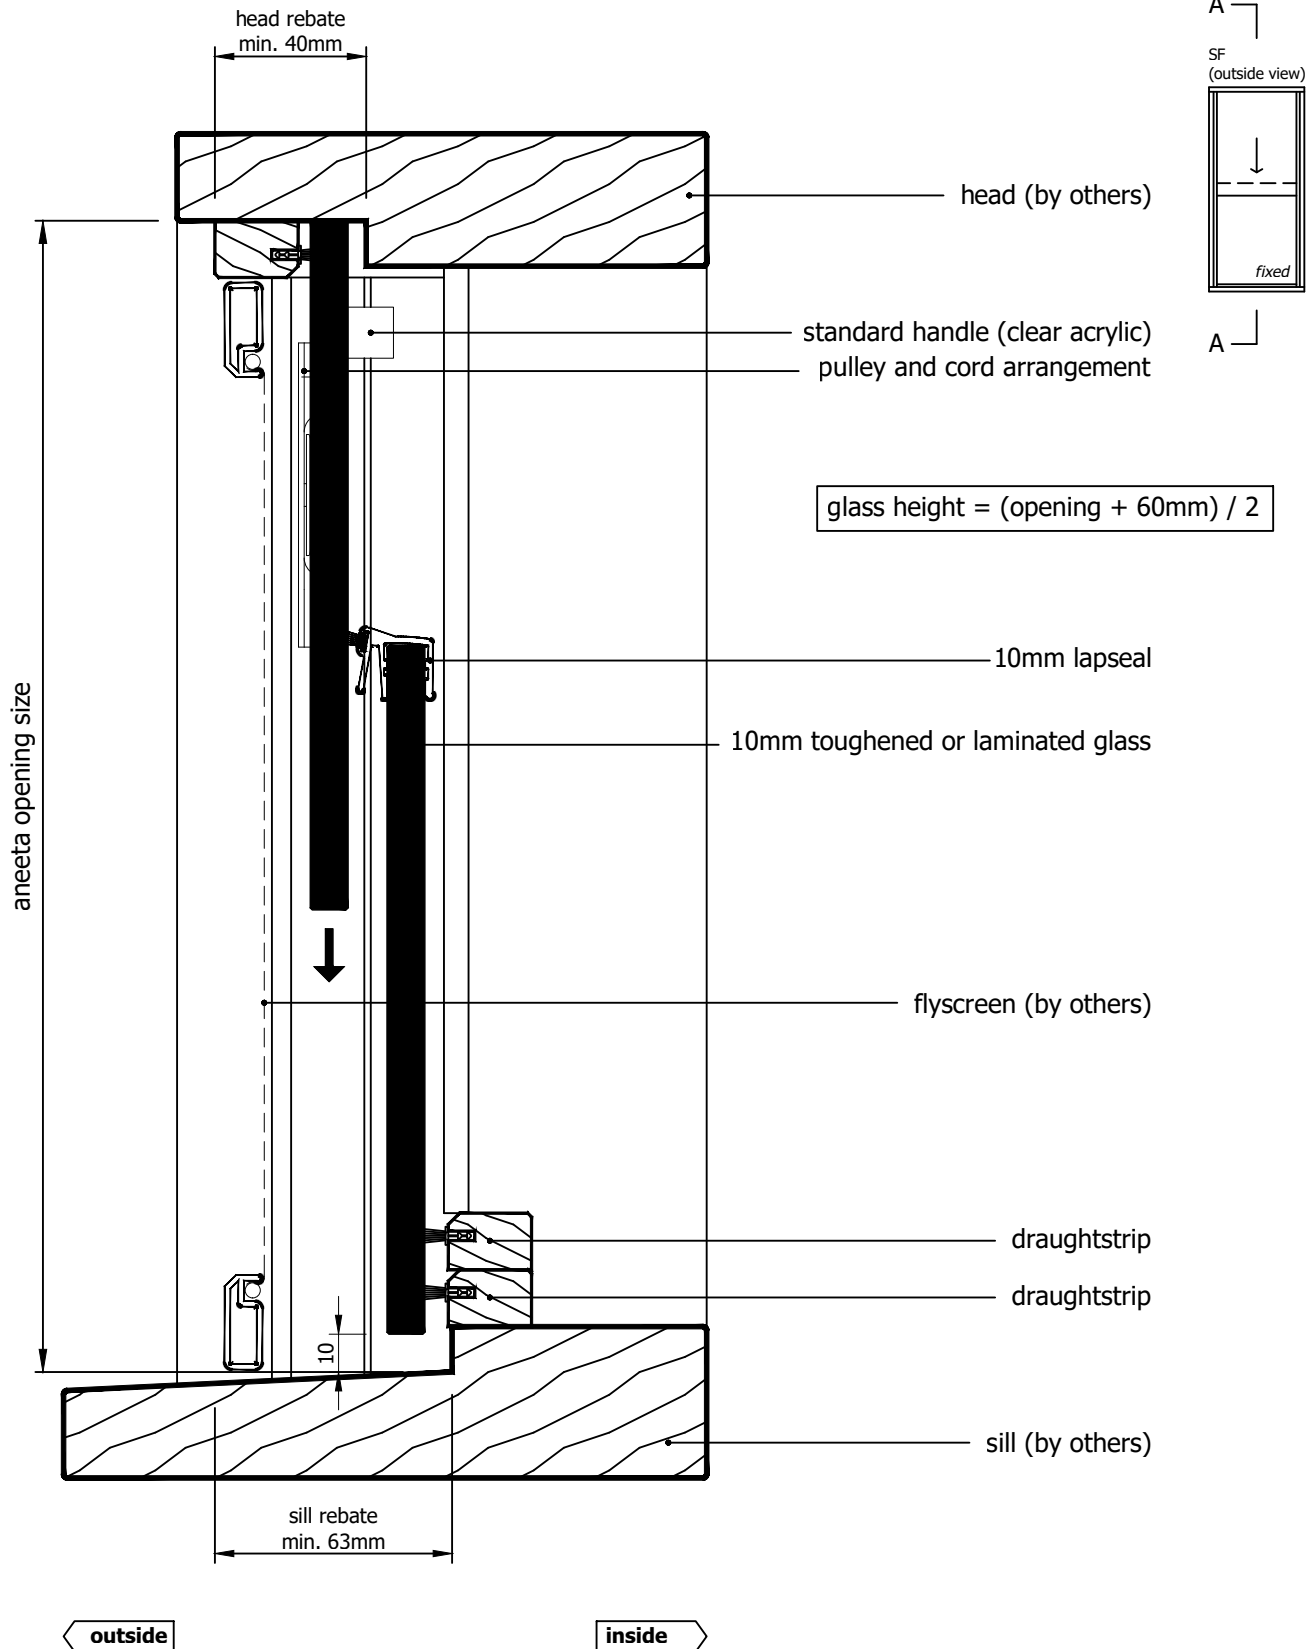


M:\Documentation\Website Downloads\3. Timber Frames\1. Vertical\2. Servery\VS 2P10 SF T (F) - 2 pane servery 10mm sashless vertical slider in timber frames (bottom pane fixed) SF.dwg

Rev	Description	Approved By	Date
F	Delete P008 and replace with P229 - VS Sill	DF	27/8/2025
E	VS 300Pa/800Pa sill adaptor changed to VS Sill/VS HP Sill	DF	Oct2024
D	Add sill options: 800Pa sill, no sill, 6mm flapseal	SE	Apr2024
C	New lock, sill, pulley location, box sections, layout	RM	Jun2013
B	Adjusted glass sizes	UF	Nov2010
A	Original Issue	UF	Jan2010

Proprietary and confidential The information contained in this drawing is the sole property of Aneeta Australia. Any reproduction in part or as a whole, without the written permission of Aneeta Australia is prohibited.	Title: 2 pane servery 10mm sashless vertical slider in timber frames (bottom pane fixed) small / medium box 2x draughtstrip at sill, 1x draughtstrip at head vertical section A-A				 949 Stud Road, Rowville VIC 3178, ABN 80 062 883 729		Material:	in Timber Frame
	Drwn: UF				Finish:		Die/Part:	
	Chk: -				Dwg No:		VS 2P10 SF T	
	Date: Jan 2010				Scale: 1:2@A4		Revision: F	



IF IN DOUBT ASK - DO NOT SCALE DRAWING

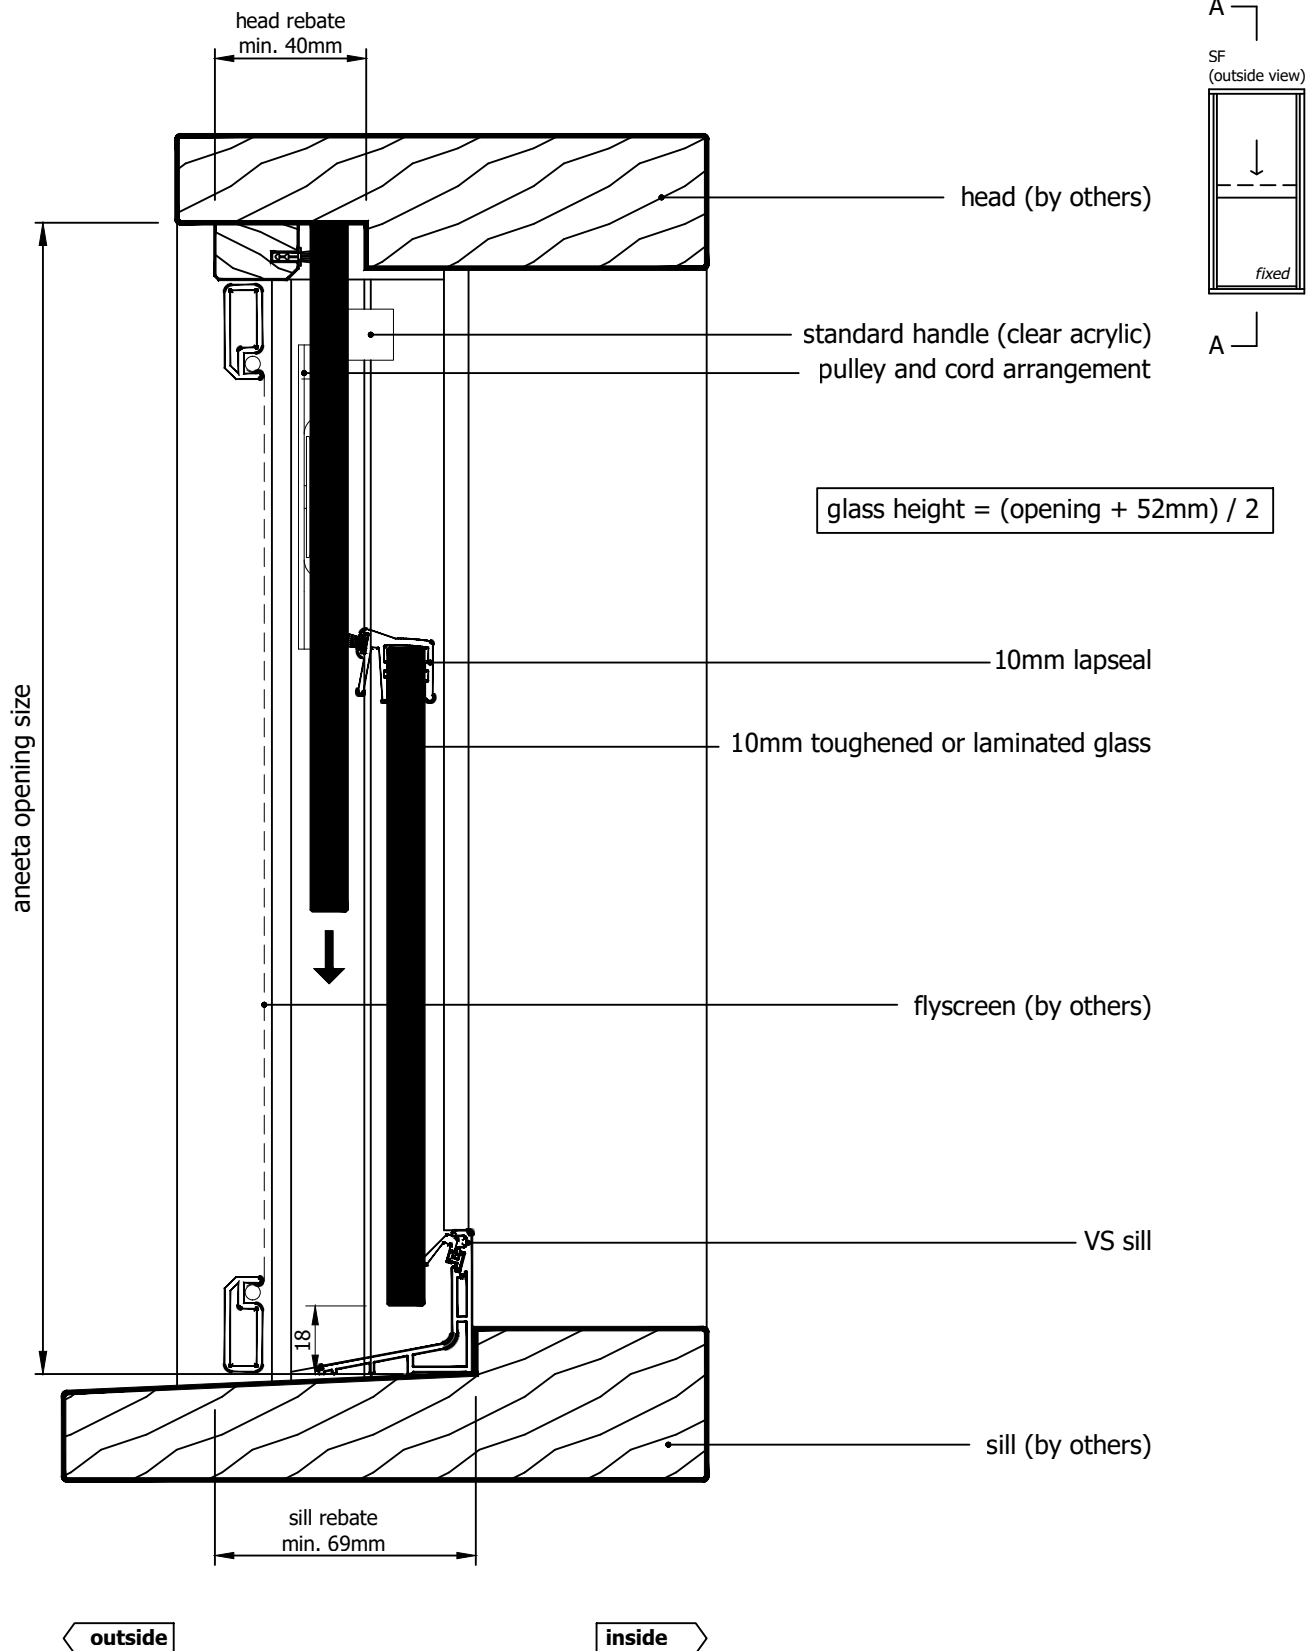

M:\Documentation\Website Downloads\3. Timber Frames\1. Vertical\2. Servery\VS 2P10 SF T (F) - 2 pane servery 10mm sashless vertical slider in timber frames (bottom pane fixed) SF.dwg

Rev	Description	Approved By	Date
F	Delete P008 and replace with P229 - VS Sill	DF	27/8/2025
E	VS 300Pa/800Pa sill adaptor changed to VS Sill/VS HP Sill	DF	Oct2024
D	Add sill options: 800Pa sill, no sill, 6mm flapseal	SE	Apr2024
C	New lock, sill, pulley location, box sections, layout	RM	Jun2013
B	Adjusted glass sizes	UF	Nov2010
A	Original Issue	UF	Jan2010

Proprietary and confidential

The information contained in this drawing is the sole property of Aneeta Australia. Any reproduction in part or as a whole, without the written permission of Aneeta Australia is prohibited.

Title:
2 pane servery 10mm sashless vertical slider in timber frames (bottom pane fixed)
small / medium box
VS sill, draughtstrip at head
vertical section A-A




949 Stud Road, Rowville VIC 3178, ABN 80 062 883 729

Material:	in Timber Frame
Finish:	
Die/Part:	
Dwg No:	VS 2P10 SF T

Drwn: UF Chk: - Date: Jan 2010 Scale: 1:2 A4 Sheet 4 of 17 Revision: F




IF IN DOUBT ASK - DO NOT SCALE DRAWING

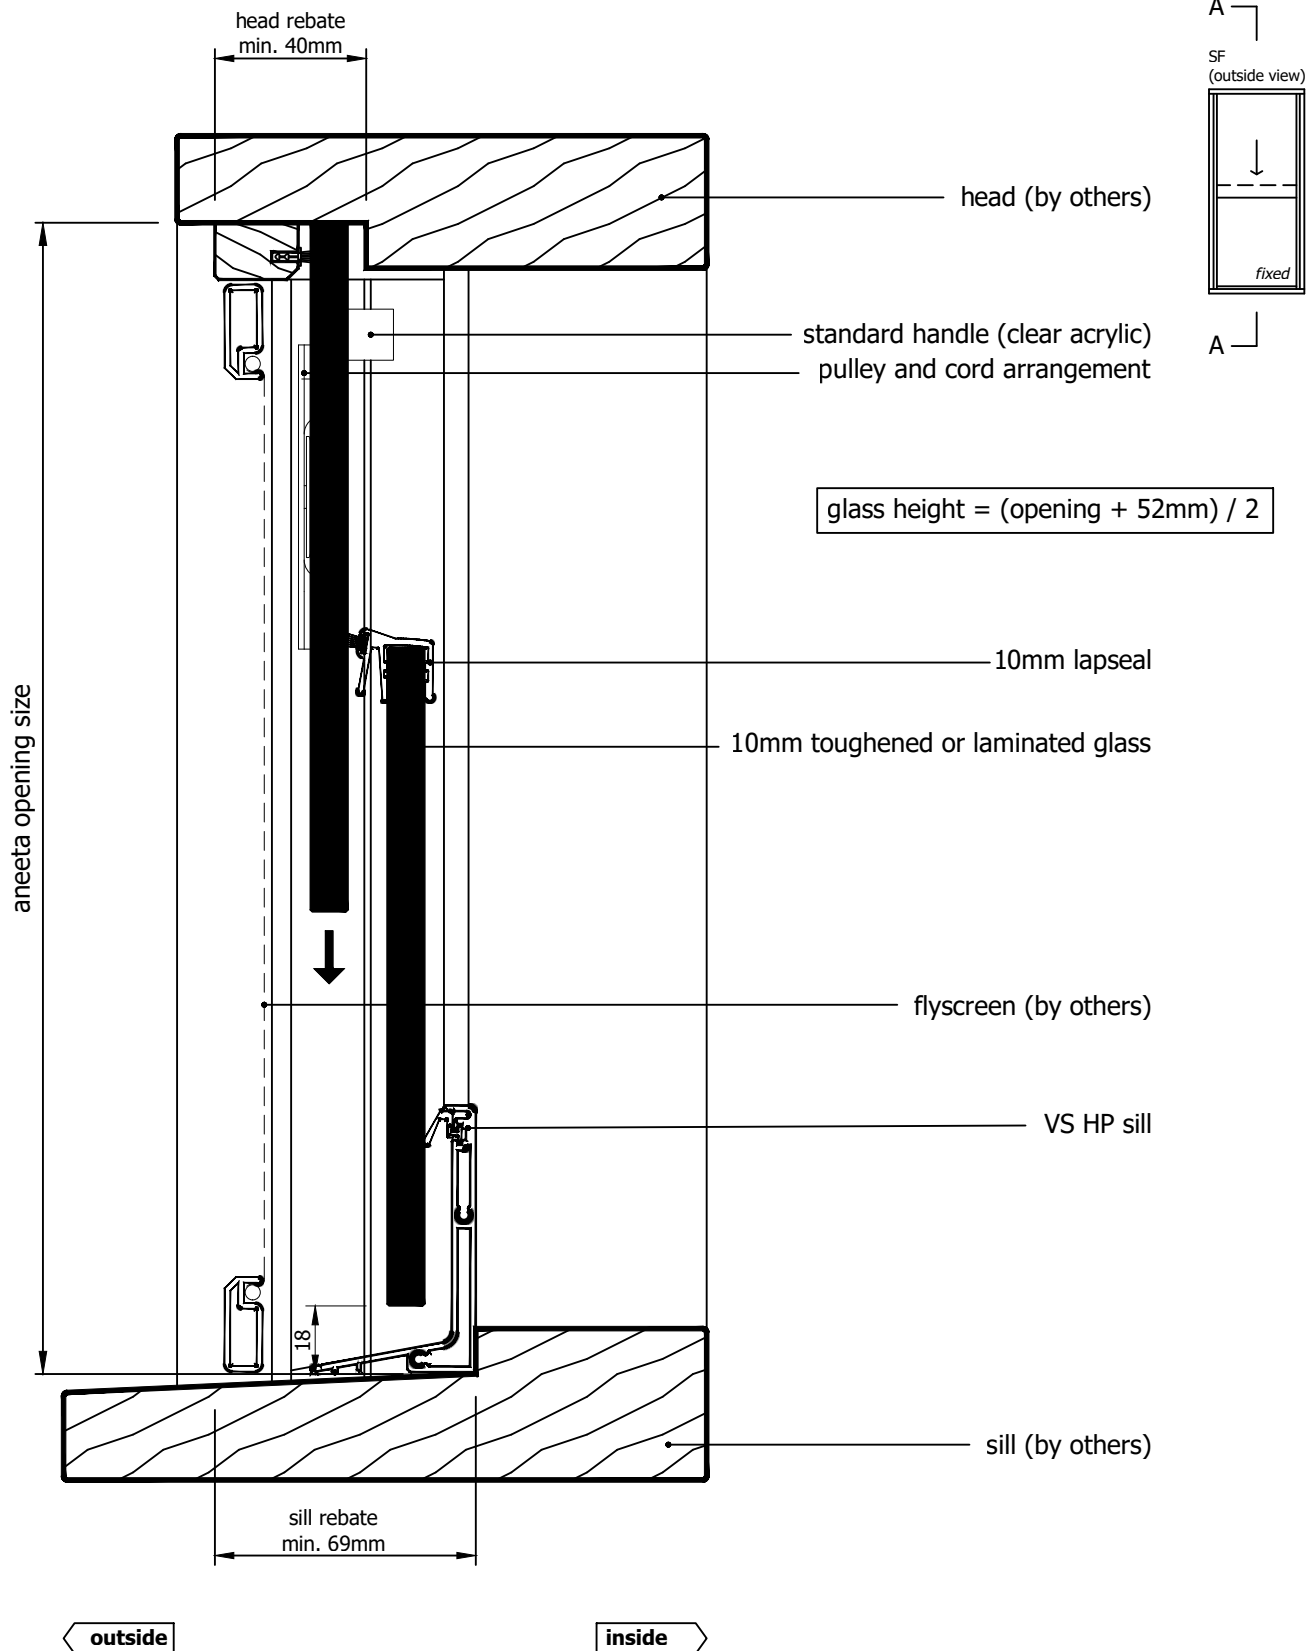


M:\Documentation\Website Downloads\3. Timber Frames\1. Vertical\2. Servery\VS 2P10 SF T (F) - 2 pane servery 10mm sashless vertical slider in timber frames (bottom pane fixed) SF.dwg

Rev	Description	Approved By	Date
F	Delete P008 and replace with P229 - VS Sill	DF	27/8/2025
E	VS 300Pa/800Pa sill adaptor changed to VS Sill/VS HP Sill	DF	Oct2024
D	Add sill options: 800Pa sill, no sill, 6mm flapseal	SE	Apr2024
C	New lock, sill, pulley location, box sections, layout	RM	Jun2013
B	Adjusted glass sizes	UF	Nov2010
A	Original Issue	UF	Jan2010

<div>Proprietary and confidential</div> <div>The information contained in this drawing is the sole property of Aneeta Australia. Any reproduction in part or as a whole, without the written permission of Aneeta Australia is prohibited.</div>	Title: 2 pane servery 10mm sashless vertical slider in timber frames (bottom pane fixed) small / medium box Vs HP sill, draughtstrip at head vertical section A-A				<div> 949 Stud Road, Rowville VIC 3178, ABN 80 062 883 729</div>		Material: in Timber Frame
							Finish:
							Die/Part:
							Dwg No: VS 2P10 SF T
	Drwn: UF	Chk: -	Date: Jan 2010	Scale: 1:2@A4	Sheet 5 of 17	Revision: F	




IF IN DOUBT ASK - DO NOT SCALE DRAWING

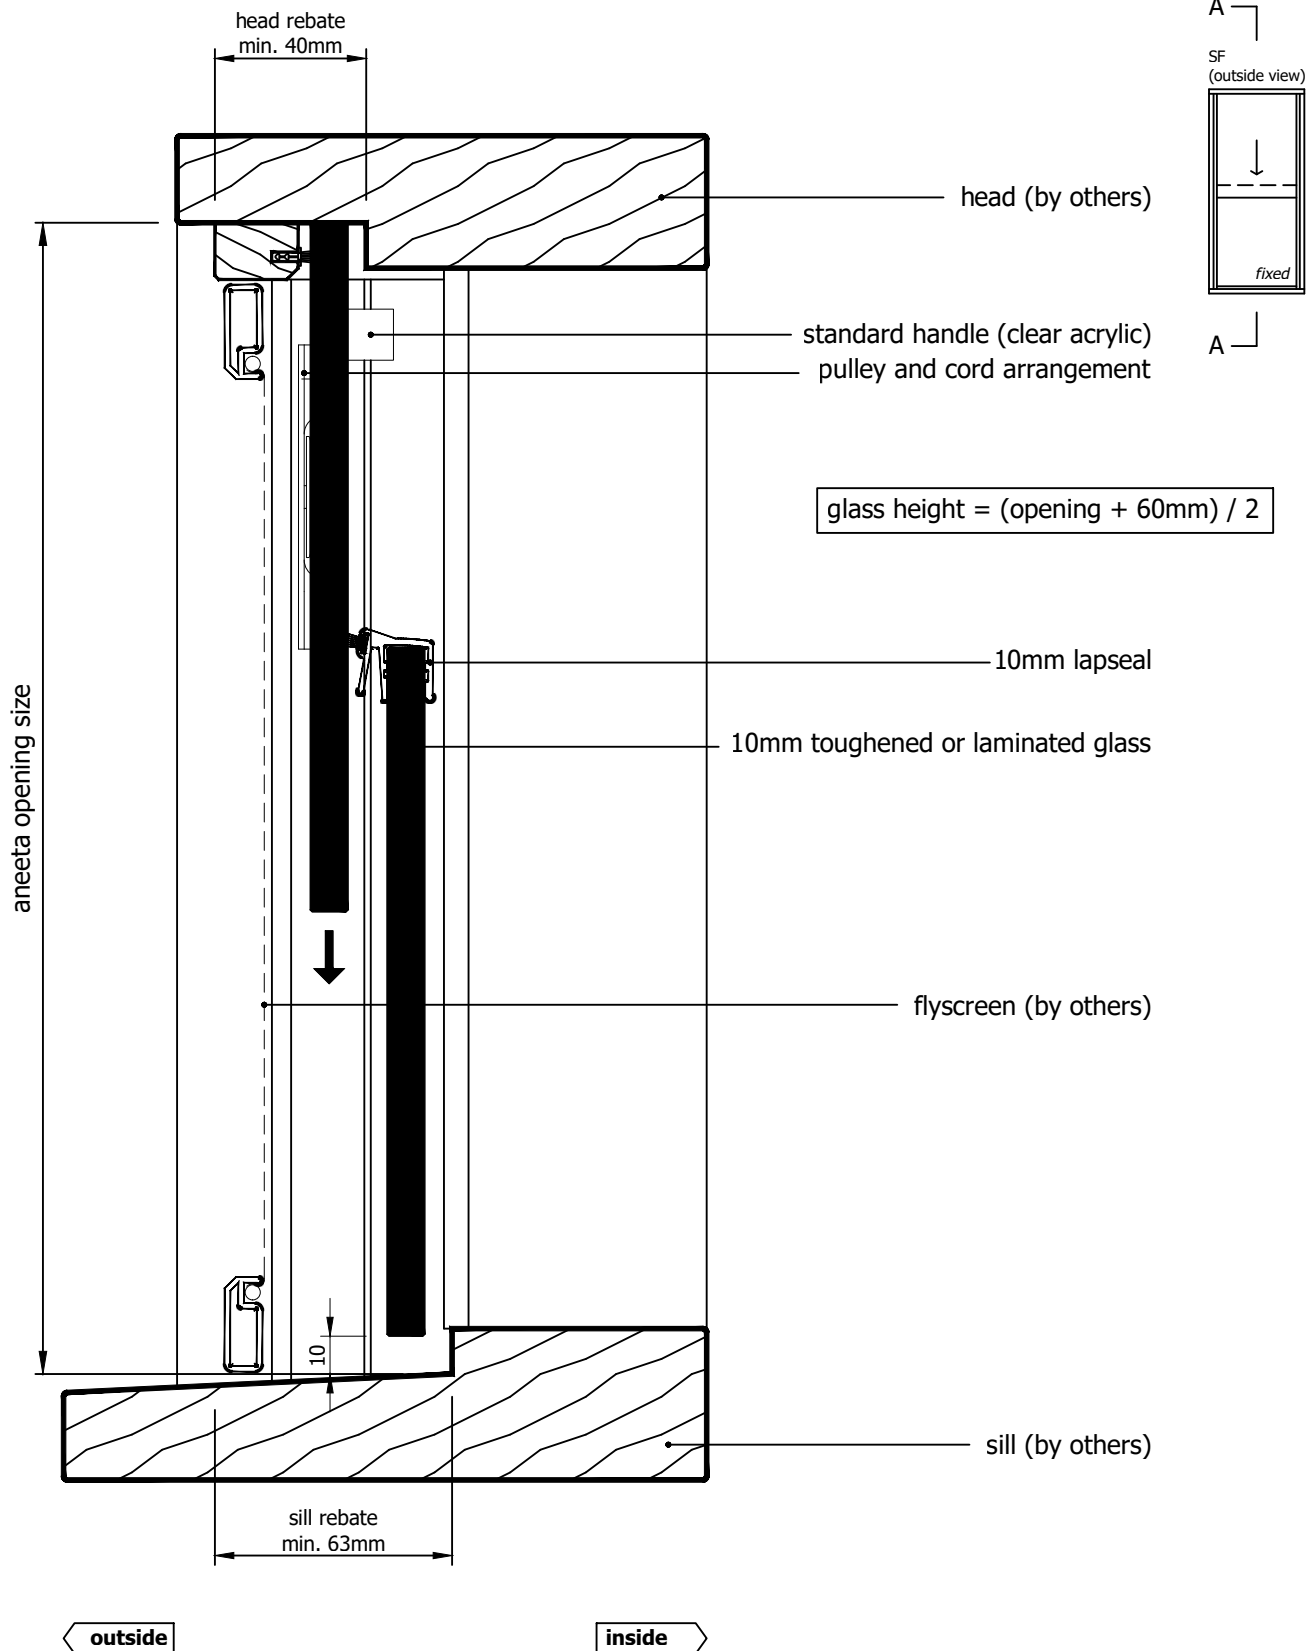


M:\Documentation\Website Downloads\3. Timber Frames\1. Vertical\2. Servery\VS 2P10 SF T (F) - 2 pane servery 10mm sashless vertical slider in timber frames (bottom pane fixed) SF.dwg

Rev	Description	Approved By	Date
F	Delete P008 and replace with P229 - VS Sill	DF	27/8/2025
E	VS 300Pa/800Pa sill adaptor changed to VS Sill/VS HP Sill	DF	Oct2024
D	Add sill options: 800Pa sill, no sill, 6mm flapseal	SE	Apr2024
C	New lock, sill, pulley location, box sections, layout	RM	Jun2013
B	Adjusted glass sizes	UF	Nov2010
A	Original Issue	UF	Jan2010

<div>Proprietary and confidential</div> <div>The information contained in this drawing is the sole property of Aneeta Australia. Any reproduction in part or as a whole, without the written permission of Aneeta Australia is prohibited.</div>	Title: 2 pane servery 10mm sashless vertical slider in timber frames (bottom pane fixed) small / medium box no sill, draughtstrip at head vertical section A-A				<div> 949 Stud Road, Rowville VIC 3178, ABN 80 062 883 729</div>	Material: in Timber Frame
						Finish:
						Die/Part:
						Dwg No: VS 2P10 SF T
Drwn: UF	Chk: -	Date: Jan 2010	Scale: 1:2@A4	Sheet 6 of 17	Revision: F	




IF IN DOUBT ASK - DO NOT SCALE DRAWING

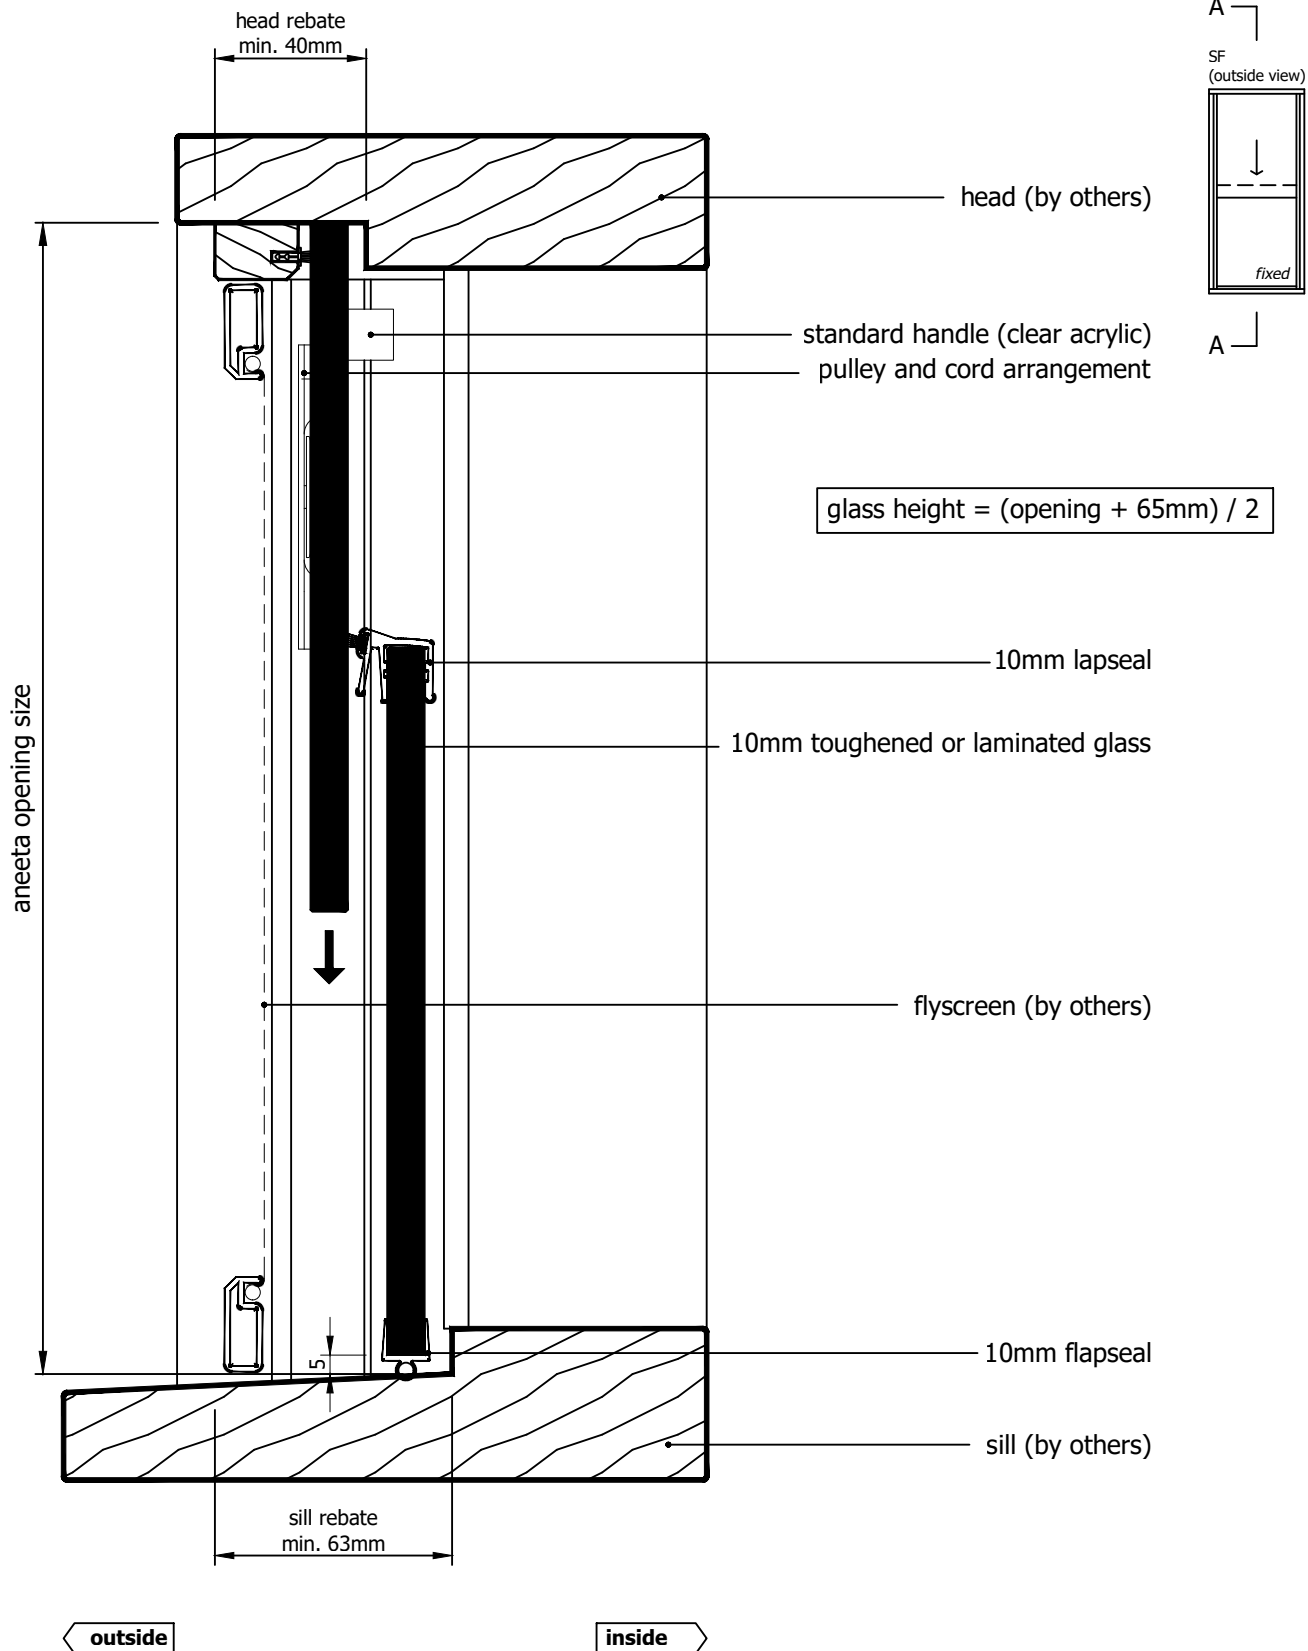

M:\Documentation\Website Downloads\3. Timber Frames\1. Vertical\2. Servery\VS 2P10 SF T (F) - 2 pane servery 10mm sashless vertical slider in timber frames (bottom pane fixed) SF.dwg

Rev	Description	Approved By	Date
F	Delete P008 and replace with P229 - VS Sill	DF	27/8/2025
E	VS 300Pa/800Pa sill adaptor changed to VS Sill/VS HP Sill	DF	Oct2024
D	Add sill options: 800Pa sill, no sill, 6mm flapseal	SE	Apr2024
C	New lock, sill, pulley location, box sections, layout	RM	Jun2013
B	Adjusted glass sizes	UF	Nov2010
A	Original Issue	UF	Jan2010

Proprietary and confidential The information contained in this drawing is the sole property of Aneeta Australia. Any reproduction in part or as a whole, without the written permission of Aneeta Australia is prohibited.	Title: 2 pane servery 10mm sashless vertical slider in timber frames (bottom pane fixed) small / medium box 10mm flapseal at sill, draughtstrip at head vertical section A-A				 949 Stud Road, Rowville VIC 3178, ABN 80 062 883 729		Material: in Timber Frame
	Drwn: UF				Finish:		Die/Part:
	Chk: -				Dwg No: VS 2P10 SF T		
	Date: Jan 2010				Revision: F		

IF IN DOUBT ASK - DO NOT SCALE DRAWING

glass width = opening - 100mm

aneeta opening size

flyscreen (optional by others)

10mm combination tee

top pane


bottom pane

aluminium cover


lock

60 x 30mm box containing lead weight
to counter balance moving pane of glass

jamb (by others)

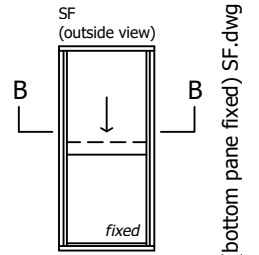

outside

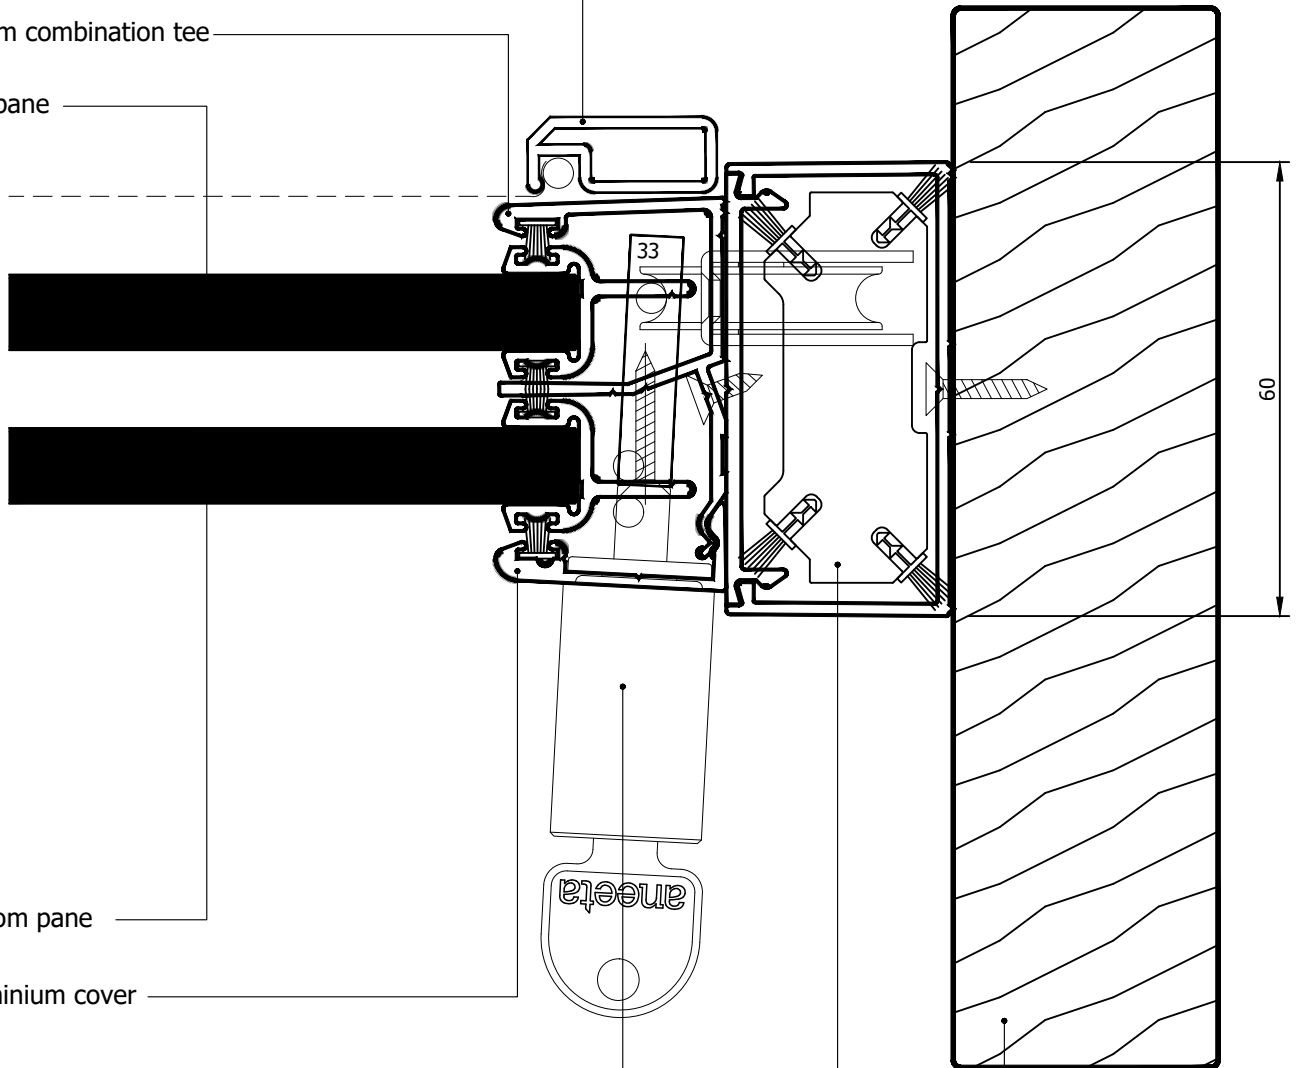

inside

Rev	Description	Approved By	Date
F	Delete P008 and replace with P229 - VS Sill	DF	27/8/2025
E	VS 300Pa/800Pa sill adaptor changed to VS Sill/VS HP Sill	DF	Oct2024
D	Add sill options: 800Pa sill, no sill, 6mm flapseal	SE	Apr2024
C	New lock, sill, pulley location, box sections, layout	RM	Jun2013
B	Adjusted glass sizes	UF	Nov2010
A	Original Issue	UF	Jan2010

Proprietary and confidential The information contained in this drawing is the sole property of Aneeta Australia. Any reproduction in part or as a whole, without the written permission of Aneeta Australia is prohibited.	Title: 2 pane servery 10mm sashless vertical slider in timber frames (bottom pane fixed) small box horizontal section B-B			
	Drwn: UF	Chk: -	Date: Jan 2010	Scale: 1:1@A4




949 Stud Road, Rowville VIC 3178, ABN 80 062 883 729

Sheet 8 of 17

Revision: F

Material:	in Timber Frame
Finish:	
Die/Part:	
Dwg No:	VS 2P10 SF T

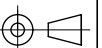

IF IN DOUBT ASK - DO NOT SCALE DRAWING

M:\Documentation\Website Downloads\3. Timber Frames\1. Vertical\2. Servery\VS 2P10 SF T (F) - 2 pane servery 10mm sashless vertical slider in timber frames (bottom pane fixed) SF.dwg

glass width = opening - 110mm

aneeta opening size

flyscreen (optional by others)

10mm combination tee

top pane


bottom pane

aluminium cover

lock

80 x 35mm box containing lead weight
to counter balance moving pane of glass

jamb (by others)

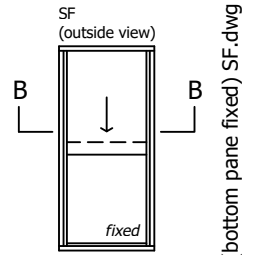

outside

80

inside

Rev	Description	Approved By	Date
F	Delete P008 and replace with P229 - VS Sill	DF	27/8/2025
E	VS 300Pa/800Pa sill adaptor changed to VS Sill/VS HP Sill	DF	Oct2024
D	Add sill options: 800Pa sill, no sill, 6mm flapseal	SE	Apr2024
C	New lock, sill, pulley location, box sections, layout	RM	Jun2013
B	Adjusted glass sizes	UF	Nov2010
A	Original Issue	UF	Jan2010

Proprietary and confidential The information contained in this drawing is the sole property of Aneeta Australia. Any reproduction in part or as a whole, without the written permission of Aneeta Australia is prohibited.	Title: 2 pane servery 10mm sashless vertical slider in timber frames (bottom pane fixed) medium box horizontal section B-B			
	Drwn: UF	Chk: -	Date: Jan 2010	Scale: 1:1@A4




949 Stud Road, Rowville VIC 3178, ABN 80 062 883 729

Material:	in Timber Frame
Finish:	
Die/Part:	
Dwg No:	VS 2P10 SF T


IF IN DOUBT ASK - DO NOT SCALE DRAWING

M:\Documentation\Website Downloads\3. Timber Frames\1. Vertical\2. Servery\VS 2P10 SF T (F) - 2 pane servery 10mm sashless vertical slider in timber frames (bottom pane fixed) SF.dwg

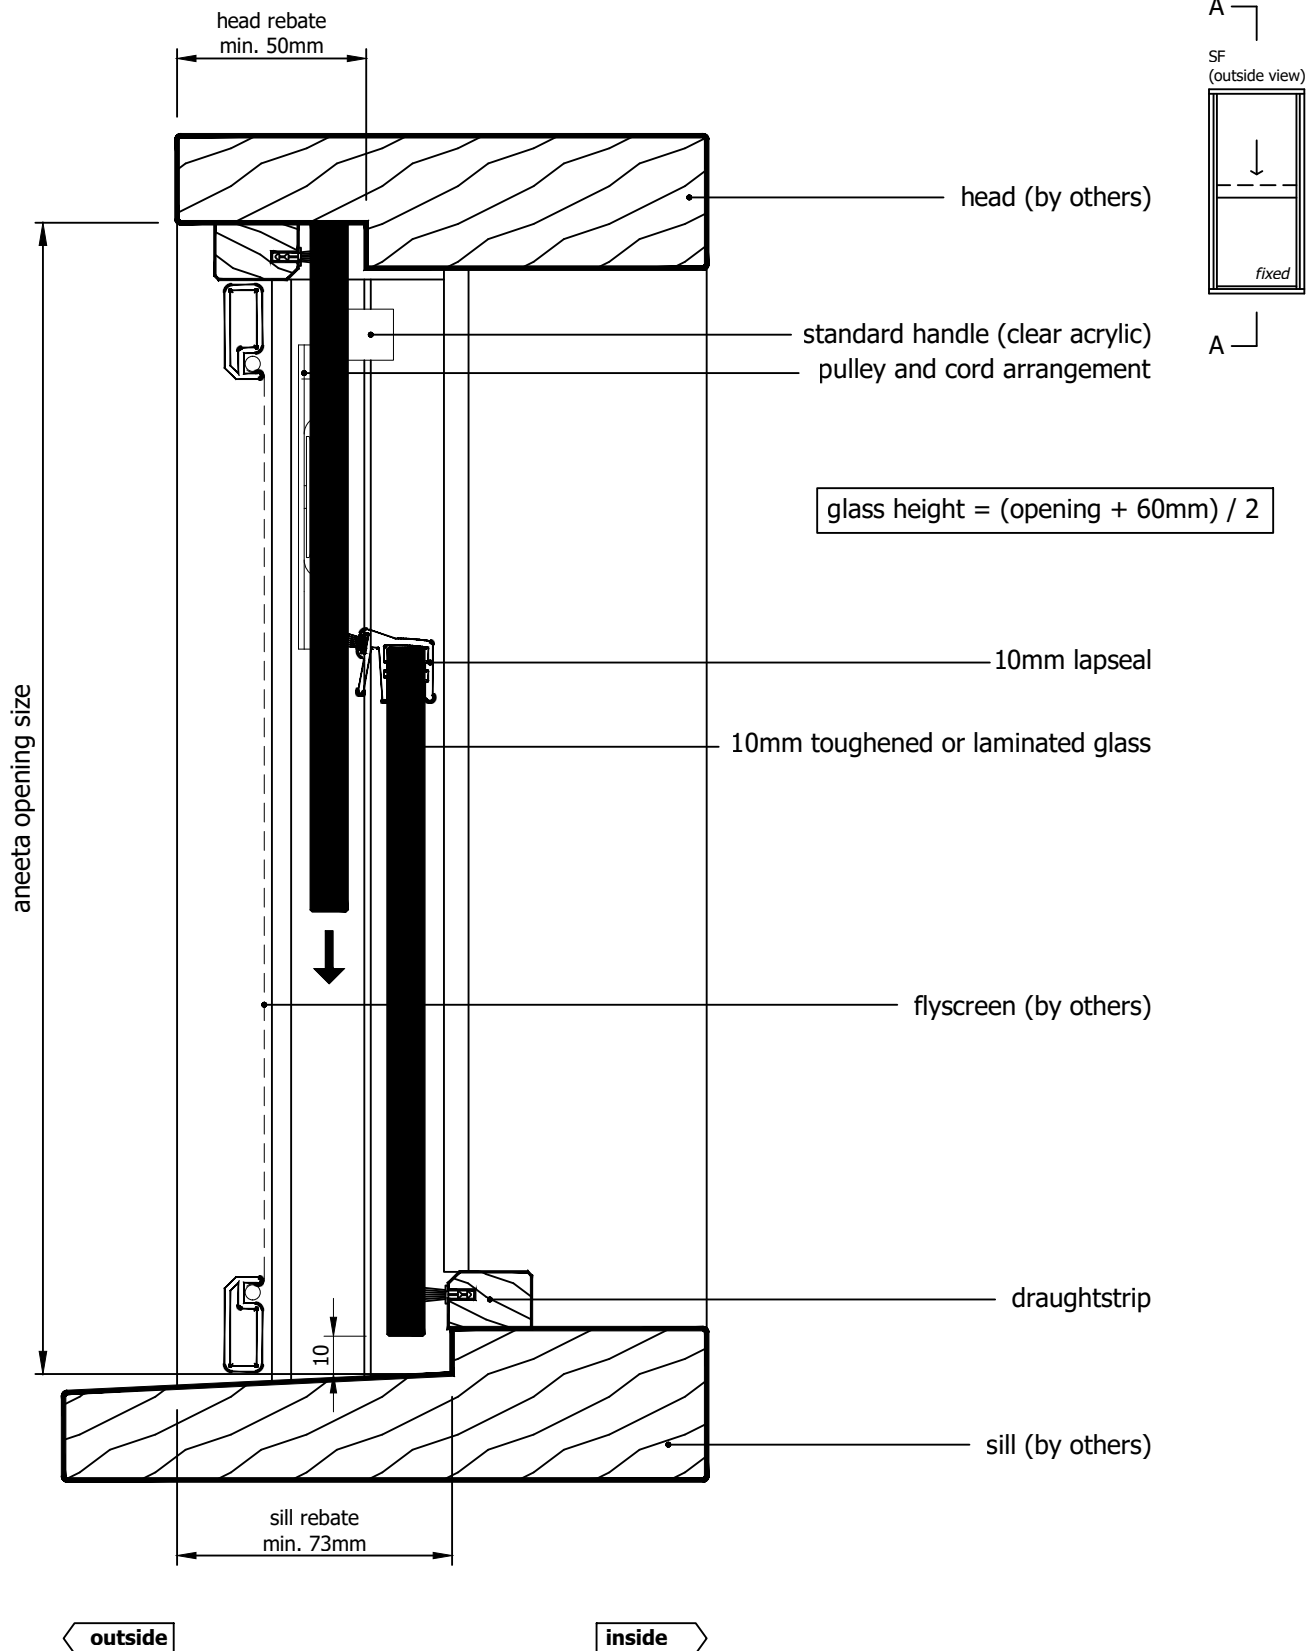


M:\Documentation\Website Downloads\3. Timber Frames\1. Vertical\2. Servery\VS 2P10 SF T (F) - 2 pane servery 10mm sashless vertical slider in timber frames (bottom pane fixed) SF.dwg

Rev	Description	Approved By	Date
F	Delete P008 and replace with P229 - VS Sill	DF	27/8/2025
E	VS 300Pa/800Pa sill adaptor changed to VS Sill/VS HP Sill	DF	Oct2024
D	Add sill options: 800Pa sill, no sill, 6mm flapseal	SE	Apr2024
C	New lock, sill, pulley location, box sections, layout	RM	Jun2013
B	Adjusted glass sizes	UF	Nov2010
A	Original Issue	UF	Jan2010

Proprietary and confidential The information contained in this drawing is the sole property of Aneeta Australia. Any reproduction in part or as a whole, without the written permission of Aneeta Australia is prohibited.	Title: 2 pane servery 10mm sashless vertical slider in timber frames (bottom pane fixed) large / extra large box draughtstrip at sill, draughtstrip at head vertical section A-A			 949 Stud Road, Rowville VIC 3178, ABN 80 062 883 729		Material:	in Timber Frame
	Drwn: UF			Sheet 10 of 17		Finish:	
	Date: Jan 2010			Revision: F		Die/Part:	
	Scale: 1:2@A4					Dwg No:	VS 2P10 SF T




IF IN DOUBT ASK - DO NOT SCALE DRAWING

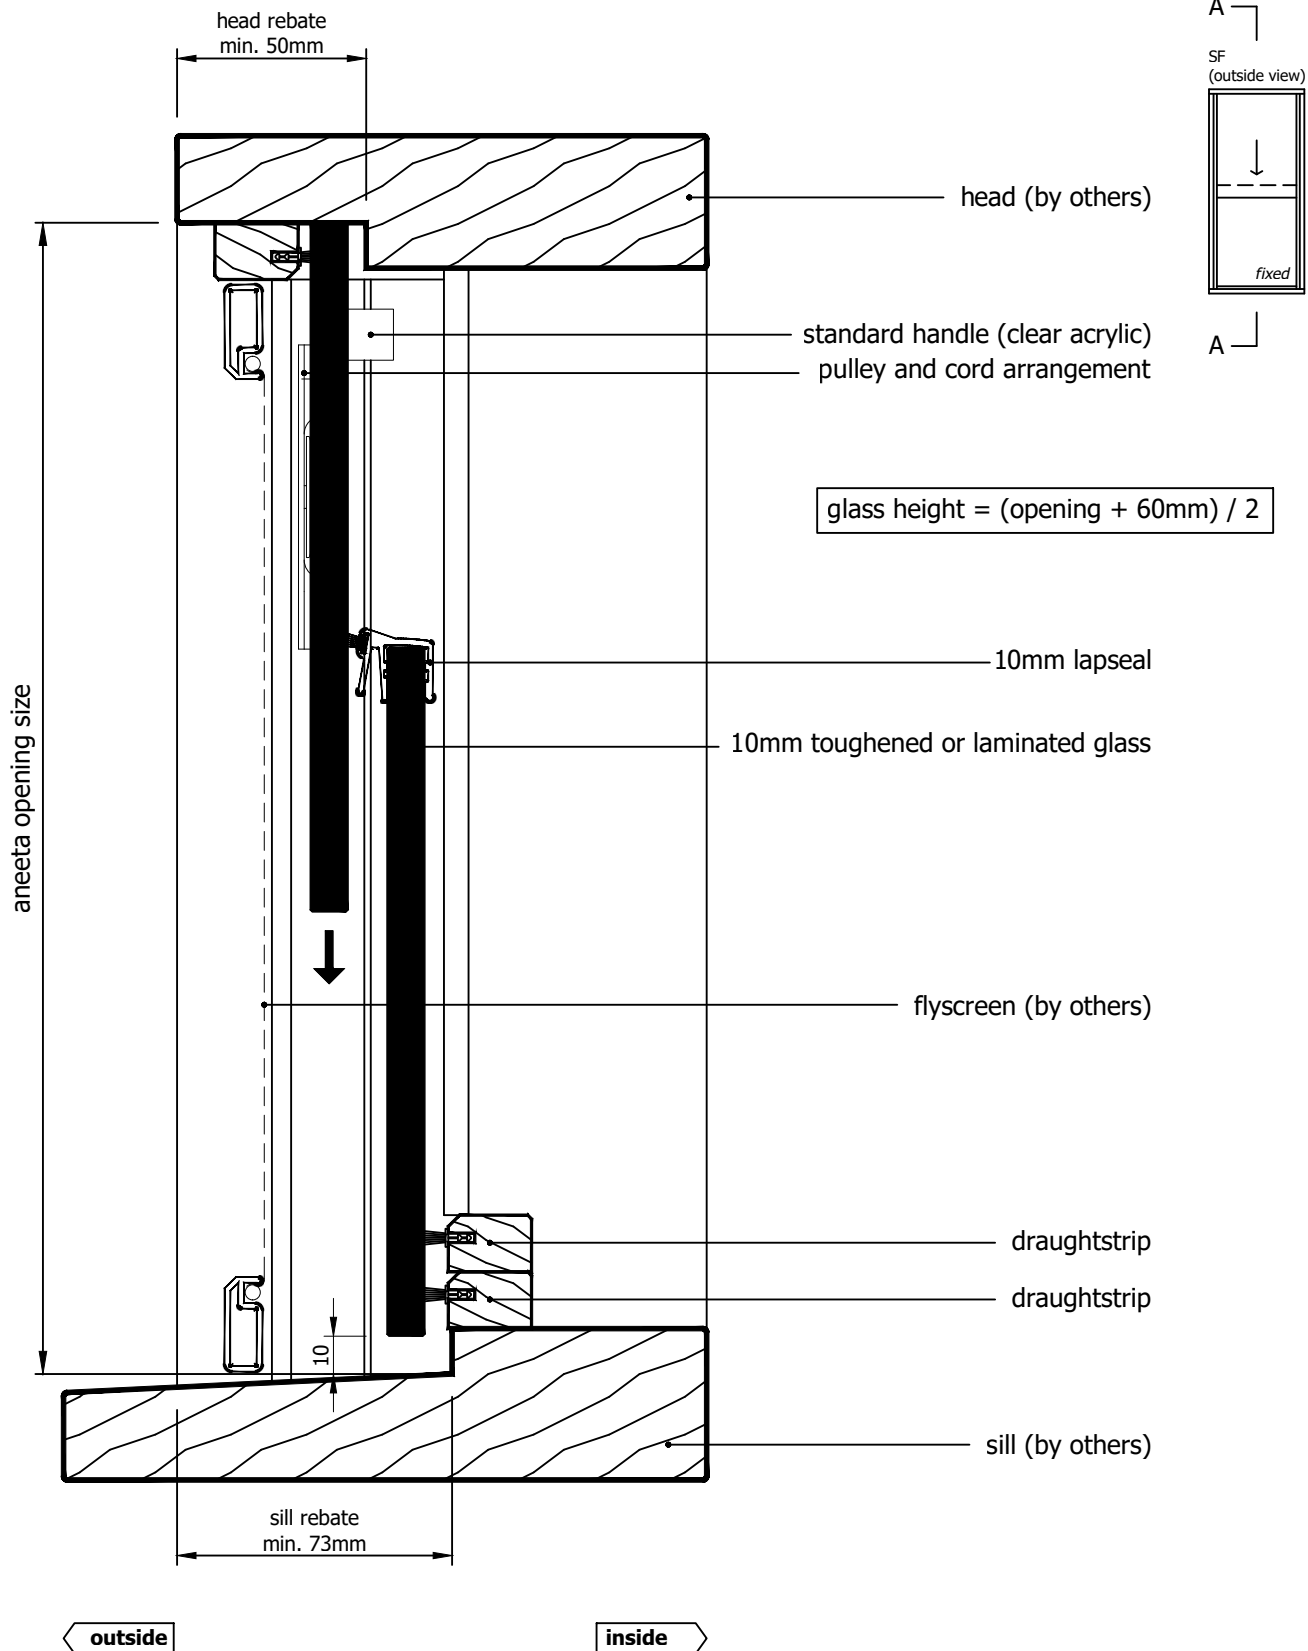


M:\Documentation\Website Downloads\3. Timber Frames\1. Vertical\2. Servery\VS 2P10 SF T (F) - 2 pane servery 10mm sashless vertical slider in timber frames (bottom pane fixed) SF.dwg

Rev	Description	Approved By	Date
F	Delete P008 and replace with P229 - VS Sill	DF	27/8/2025
E	VS 300Pa/800Pa sill adaptor changed to VS Sill/VS HP Sill	DF	Oct2024
D	Add sill options: 800Pa sill, no sill, 6mm flapseal	SE	Apr2024
C	New lock, sill, pulley location, box sections, layout	RM	Jun2013
B	Adjusted glass sizes	UF	Nov2010
A	Original Issue	UF	Jan2010
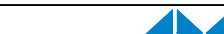
<div>Proprietary and confidential</div> <div>The information contained in this drawing is the sole property of Aneeta Australia. Any reproduction in part or as a whole, without the written permission of Aneeta Australia is prohibited.</div>	<div>Title: 2 pane servery 10mm sashless vertical slider in timber frames (bottom pane fixed) large / extra large box 2 x draughtstrip at sill, draughtstrip at head vertical section A-A</div>				<div> 949 Stud Road, Rowville VIC 3178, ABN 80 062 883 729</div>		Material: in Timber Frame
							Finish:
							Die/Part:
							Dwg No: VS 2P10 SF T
	Drwn: UF	Chk: -	Date: Jan 2010	Scale: 1:2@A4	Sheet 11 of 17	Revision: F	




IF IN DOUBT ASK - DO NOT SCALE DRAWING

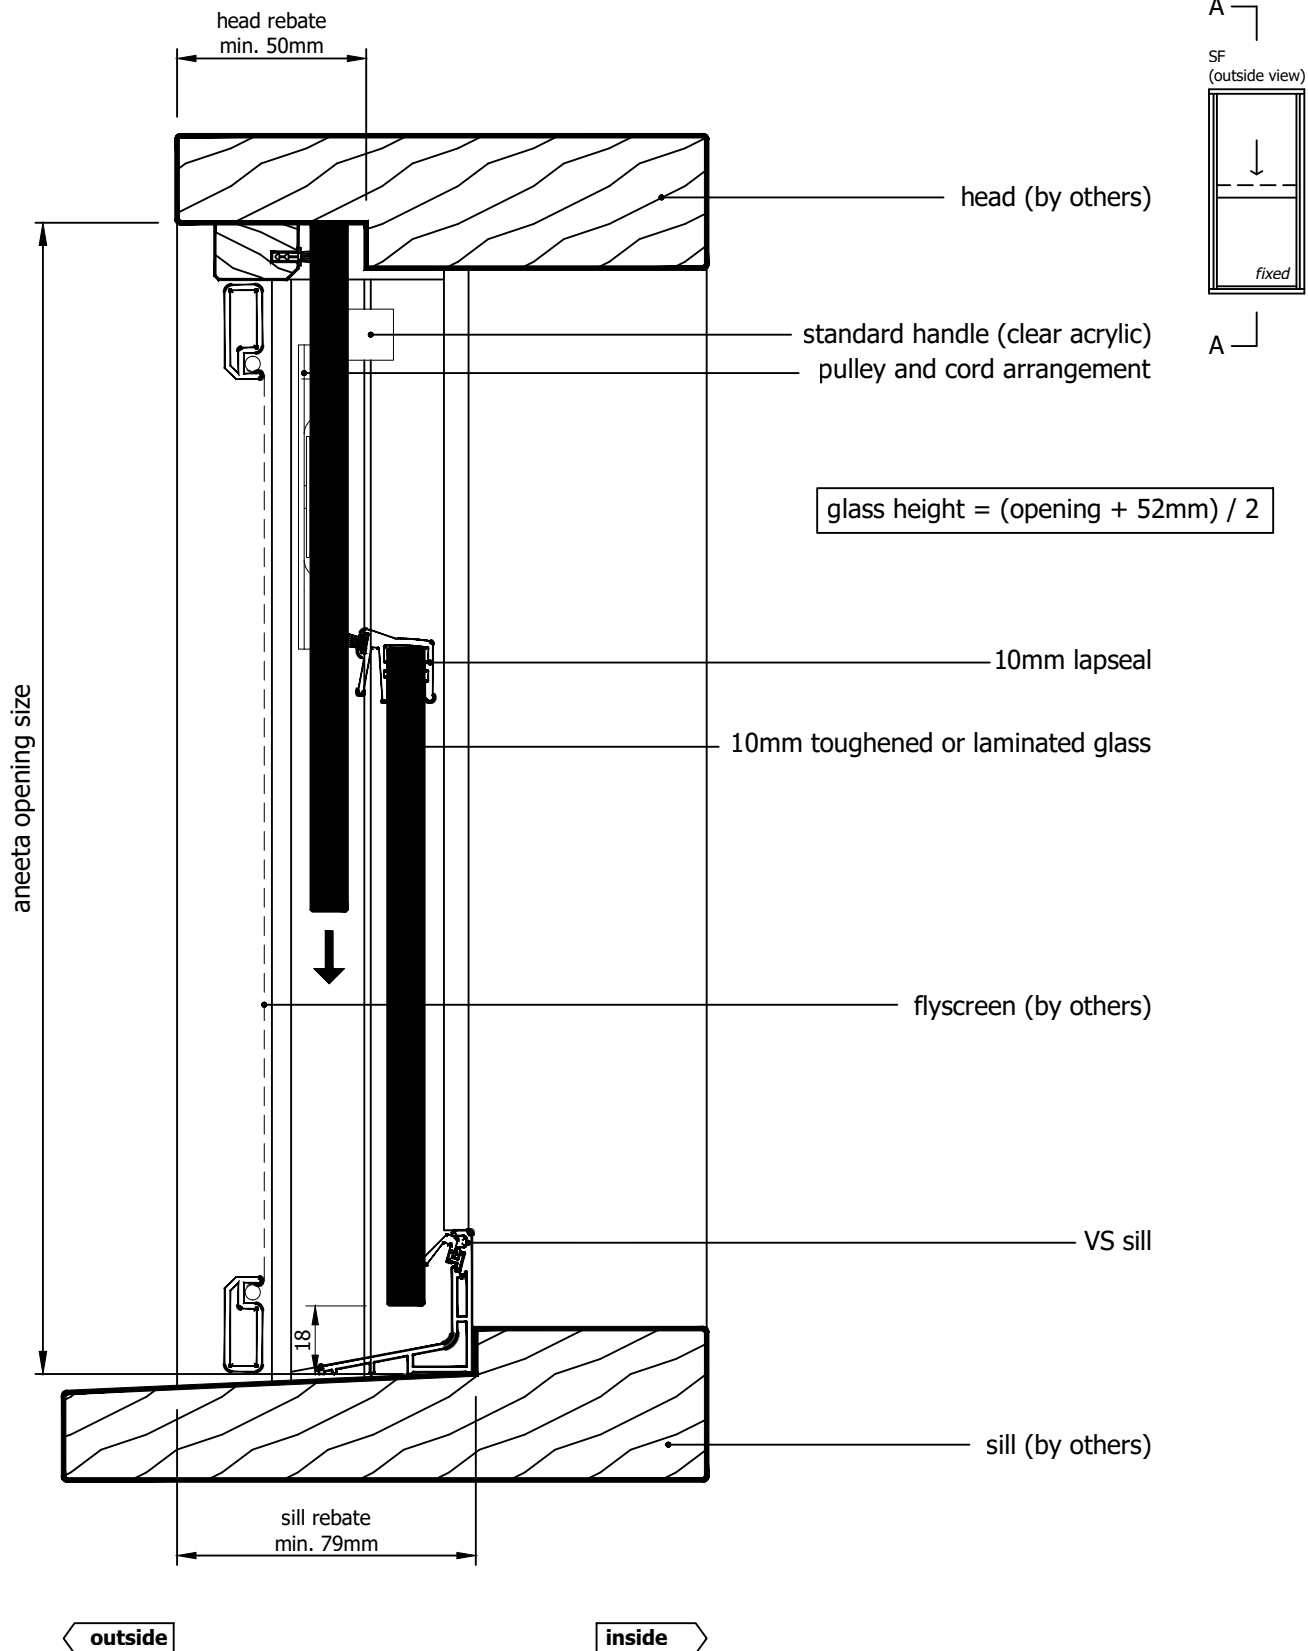


M:\Documentation\Website Downloads\3. Timber Frames\1. Vertical\2. Servery\VS 2P10 SF T (F) - 2 pane servery 10mm sashless vertical slider in timber frames (bottom pane fixed) SF.dwg

Rev	Description	Approved By	Date
F	Delete P008 and replace with P229 - VS Sill	DF	27/8/2025
E	VS 300Pa/800Pa sill adaptor changed to VS Sill/VS HP Sill	DF	Oct2024
D	Add sill options: 800Pa sill, no sill, 6mm flapseal	SE	Apr2024
C	New lock, sill, pulley location, box sections, layout	RM	Jun2013
B	Adjusted glass sizes	UF	Nov2010
A	Original Issue	UF	Jan2010

Proprietary and confidential The information contained in this drawing is the sole property of Aneeta Australia. Any reproduction in part or as a whole, without the written permission of Aneeta Australia is prohibited.	Title: 2 pane servery 10mm sashless vertical slider in timber frames (bottom pane fixed) large / extra large box VS sill, draughtstrip at head vertical section A-A				 949 Stud Road, Rowville VIC 3178, ABN 80 062 883 729		Material:	in Timber Frame
	Drwn: UF				Sheet 12 of 17		Finish:	
	Chk: -				Revision: F		Die/Part:	
	Date: Jan 2010				Scale: 1:2@A4		Dwg No:	VS 2P10 SF T
	Scale: 1:2@A4							




IF IN DOUBT ASK - DO NOT SCALE DRAWING

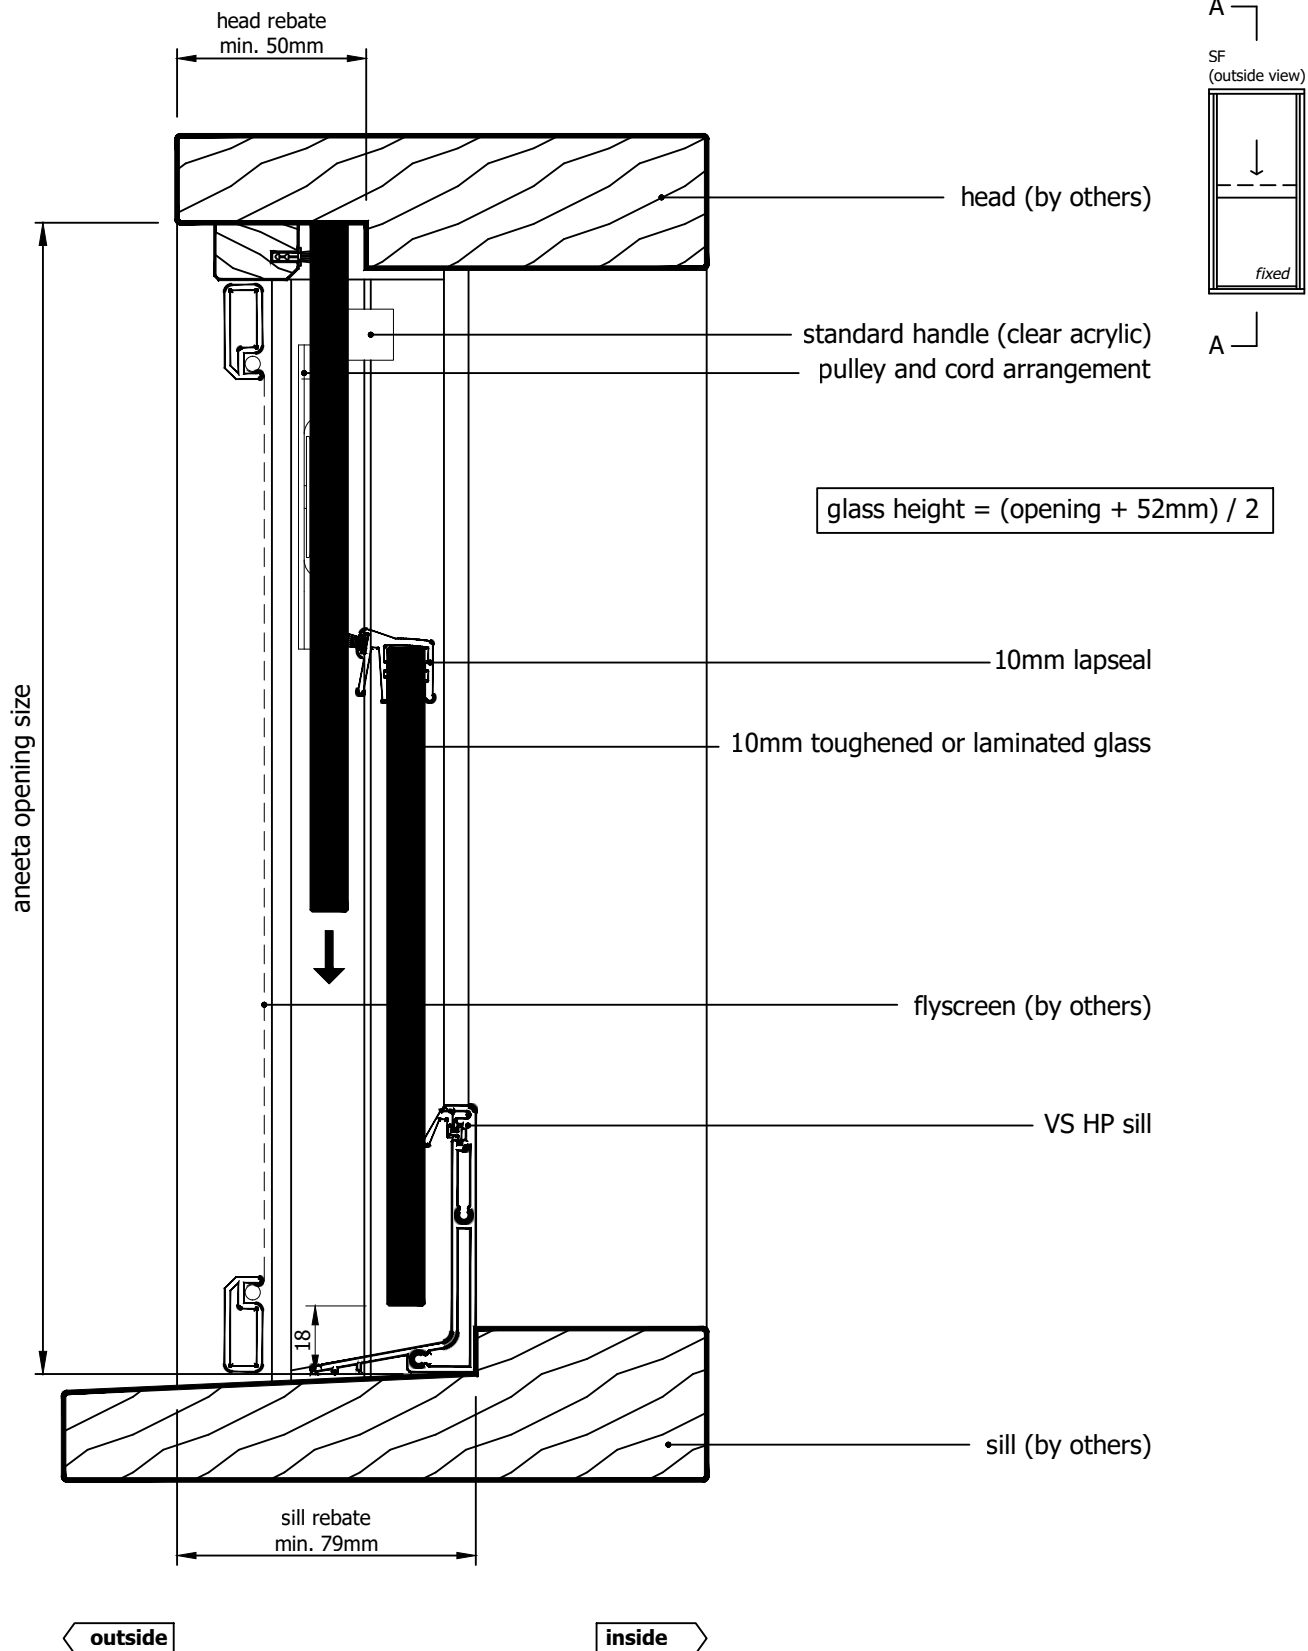


M:\Documentation\Website Downloads\3. Timber Frames\1. Vertical\2. Servery\VS 2P10 SF T (F) - 2 pane servery 10mm sashless vertical slider in timber frames (bottom pane fixed) SF.dwg

Rev	Description	Approved By	Date
F	Delete P008 and replace with P229 - VS Sill	DF	27/8/2025
E	VS 300Pa/800Pa sill adaptor changed to VS Sill/VS HP Sill	DF	Oct2024
D	Add sill options: 800Pa sill, no sill, 6mm flapseal	SE	Apr2024
C	New lock, sill, pulley location, box sections, layout	RM	Jun2013
B	Adjusted glass sizes	UF	Nov2010
A	Original Issue	UF	Jan2010


<div>Proprietary and confidential</div> <div>The information contained in this drawing is the sole property of Aneeta Australia. Any reproduction in part or as a whole, without the written permission of Aneeta Australia is prohibited.</div>	Title: 2 pane servery 10mm sashless vertical slider in timber frames (bottom pane fixed) large / extra large box VS HP sill, draughtstrip at head vertical section A-A				<div> 949 Stud Road, Rowville VIC 3178, ABN 80 062 883 729</div>	Material: in Timber Frame	
						Finish:	
						Die/Part:	
						Dwg No: VS 2P10 SF T	
Drwn: UF	Chk: -	Date: Jan 2010	Scale: 1:2@A4	Sheet 13 of 17	Revision: F		




IF IN DOUBT ASK - DO NOT SCALE DRAWING

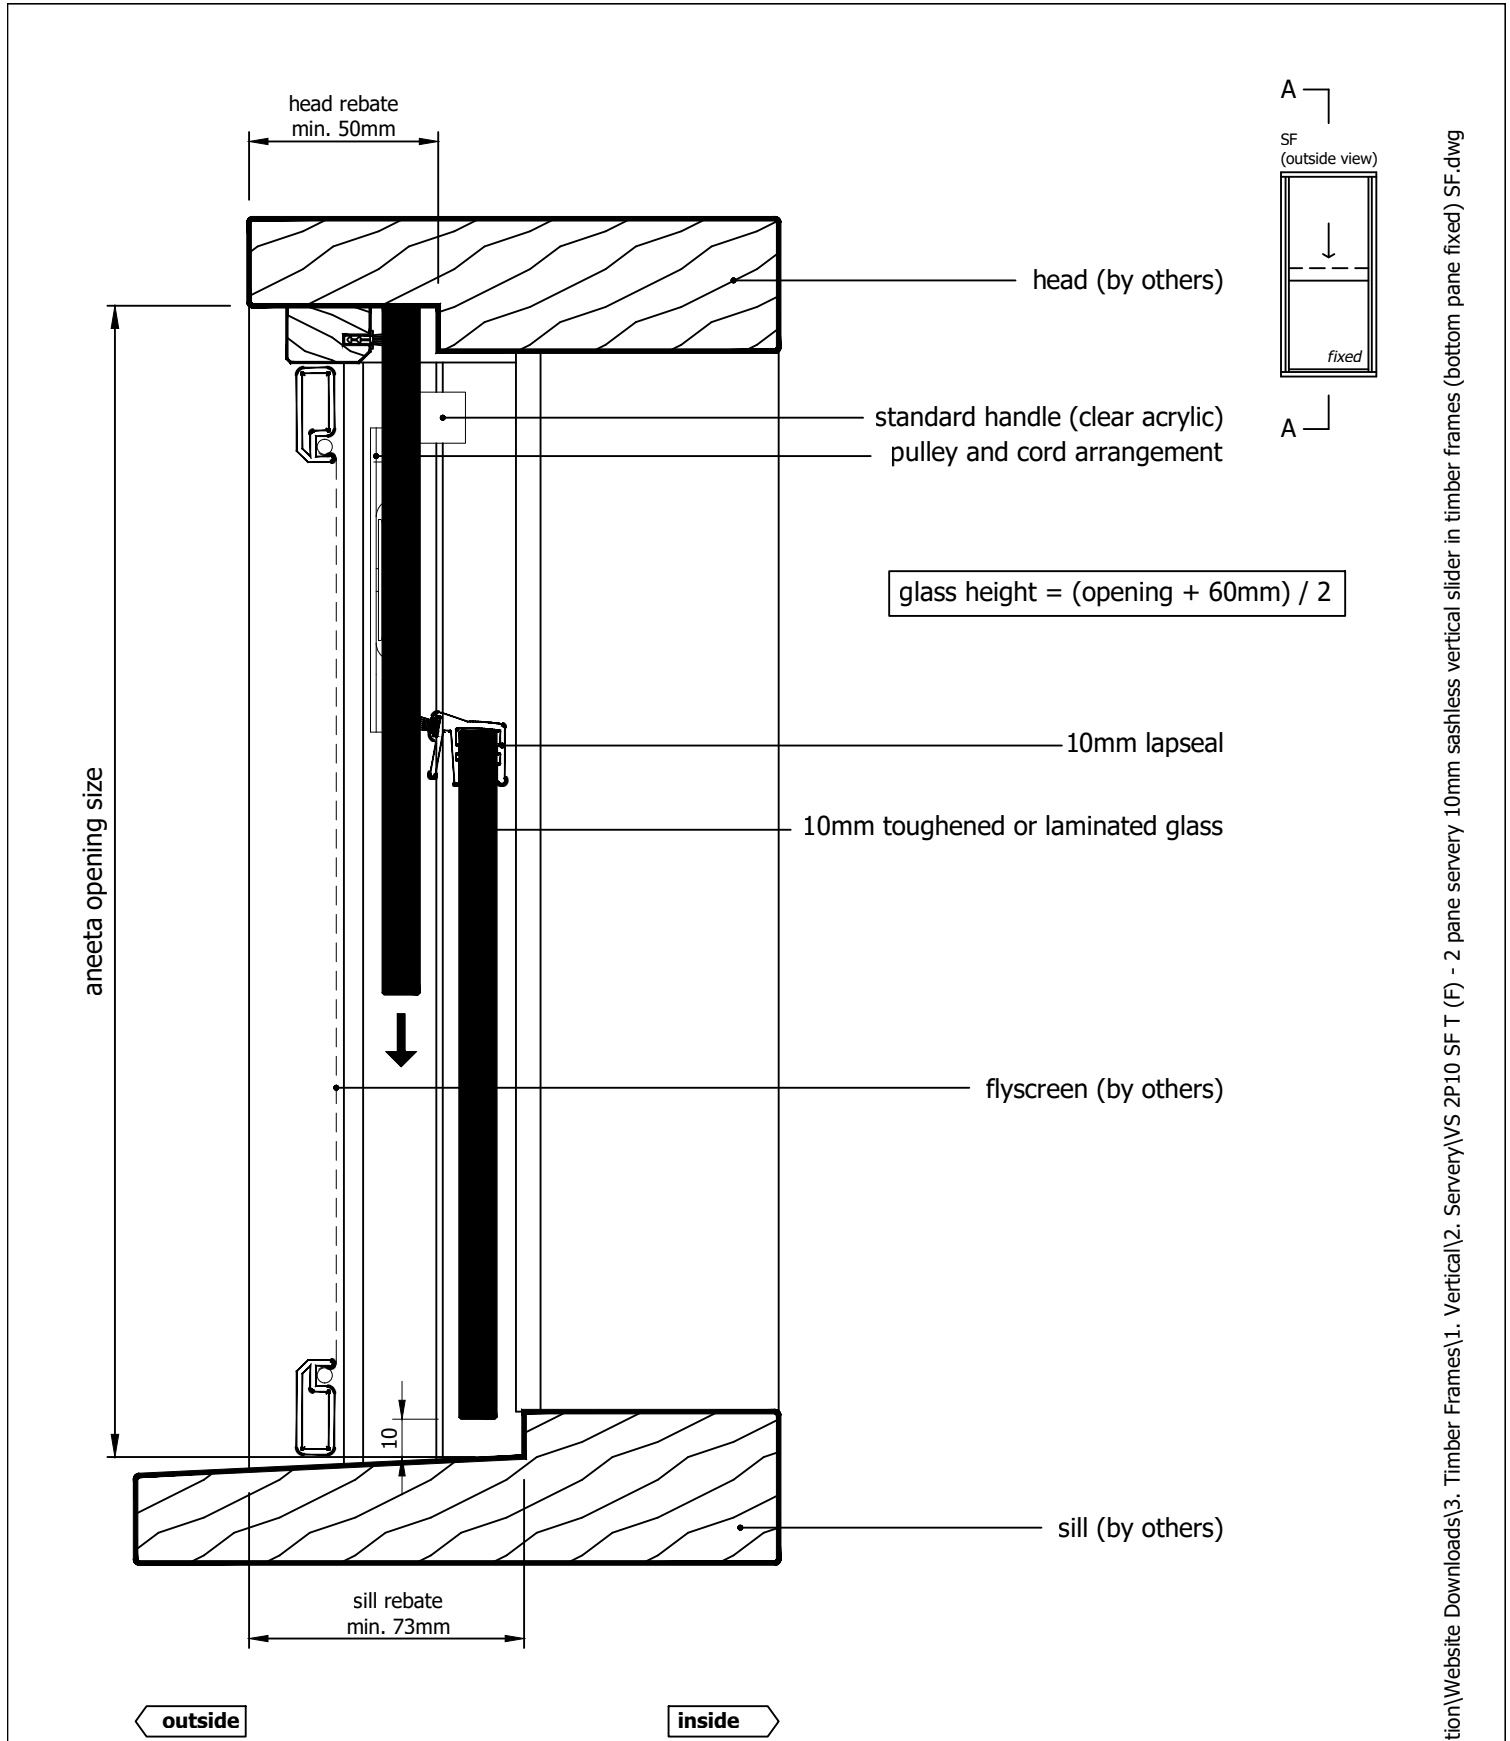

Rev	Description	Approved	
		By	Date
F	Delete P008 and replace with P229 - VS Sill	DF	27/8/2025
E	VS 300Pa/800Pa sill adaptor changed to VS Sill/VS HP Sill	DF	Oct2024
D	Add sill options: 800Pa sill, no sill, 6mm flapseal	SE	Apr2024
C	New lock, sill, pulley location, box sections, layout	RM	Jun2013
B	Adjusted glass sizes	UF	Nov2010
A	Original Issue	UF	Jan2010


<div>Proprietary and confidential</div> <div>The information contained in this drawing is the sole property of Aneeta Australia. Any reproduction in part or as a whole, without the written permission of Aneeta Australia is prohibited.</div>	<div>Title: 2 pane servery 10mm sashless vertical slider in timber frames (bottom pane fixed) large / extra large box no sill, draughtstrip at head vertical section A-A</div> <div>Drwn: UF Chk: - Date: Jan 2010 Scale: 1:2@A4</div>				<div><div>949 Stud Road, Rowville VIC 3178, ABN 80 062 883 729</div></div>	Material: in Timber Frame	
						Finish:	
						Die/Part:	
						Dwg No: VS 2P10 SF T	
Sheet 14 of 17				Revision: F			

M:\Documentation\Website Downloads\3. Timber Frames\1. Vertical\2. Servery\VS 2P10 SF T (F) - 2 pane servery 10mm sashless vertical slider in timber frames (bottom pane fixed) SF.dwg

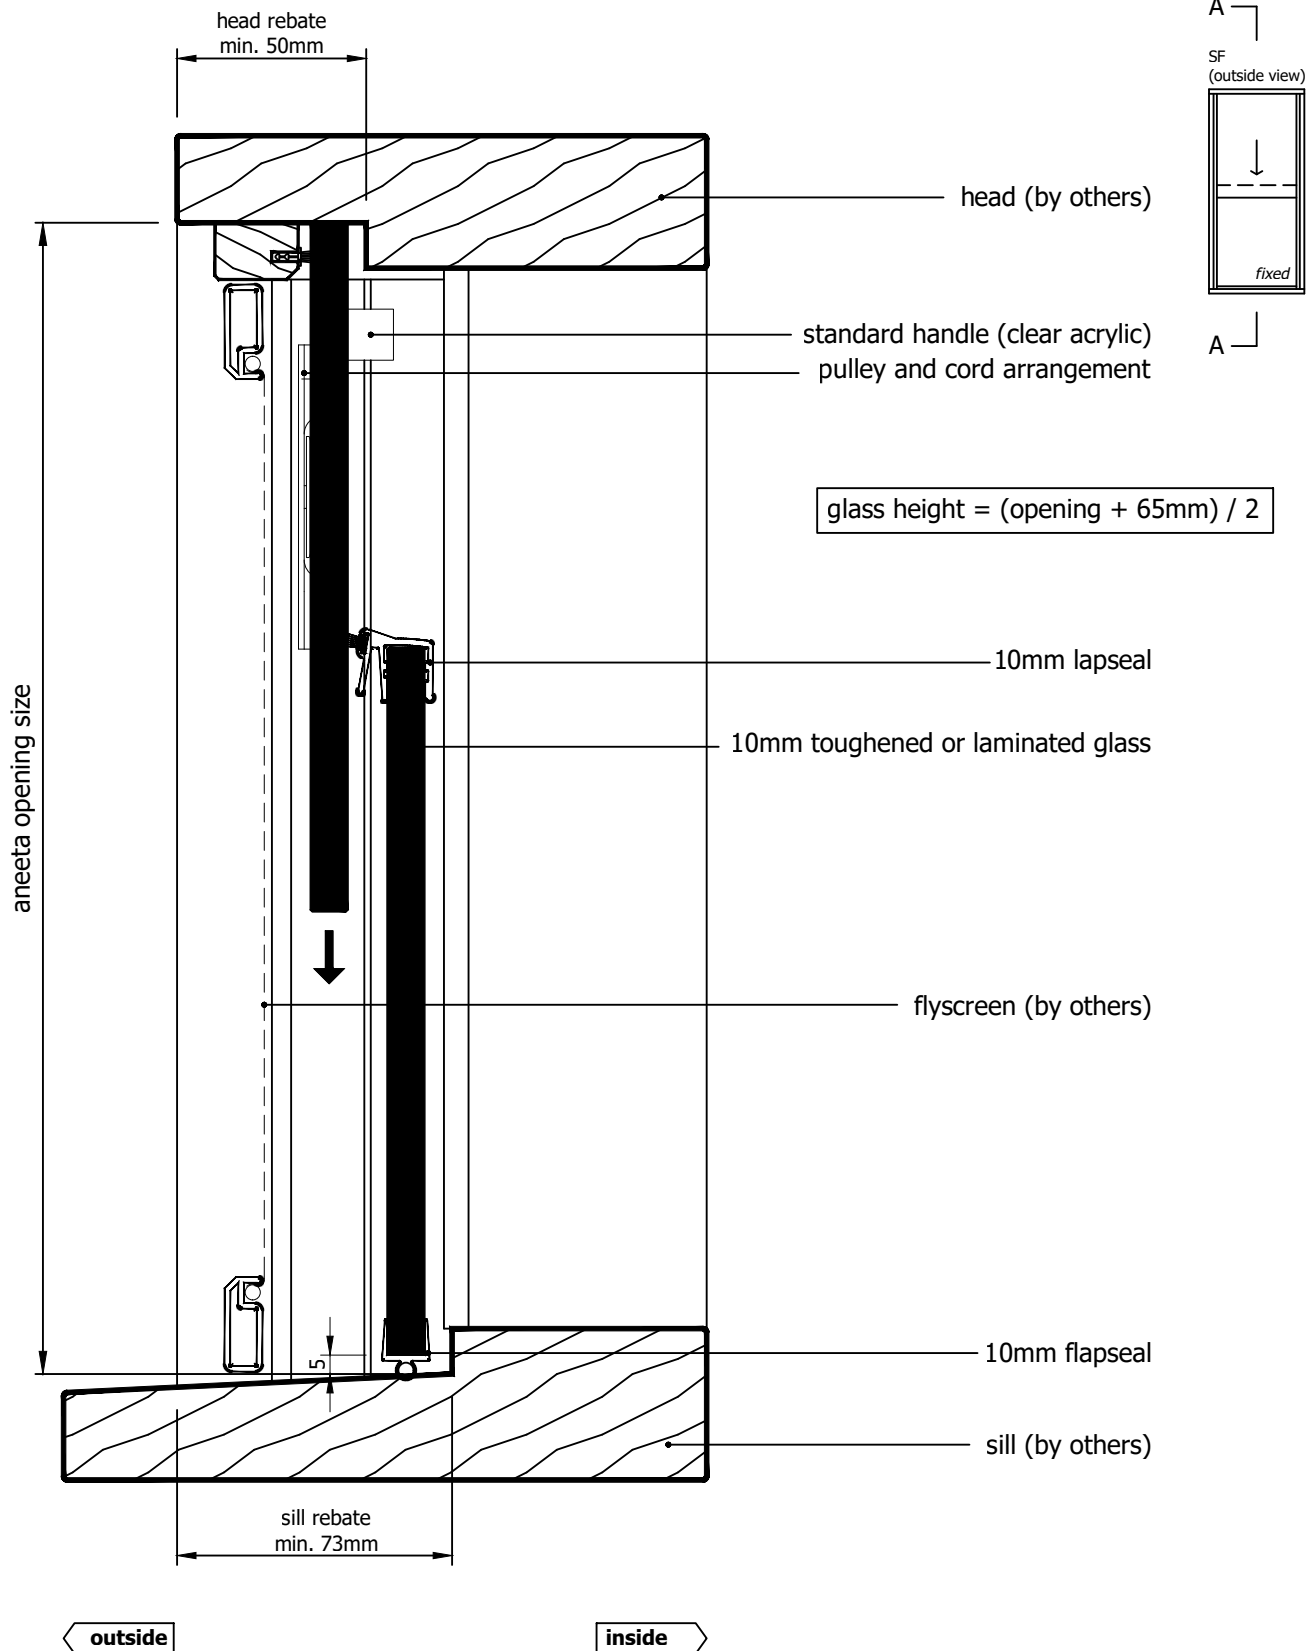

M:\Documentation\Website Downloads\3. Timber Frames\1. Vertical\2. Servery\VS 2P10 SF T (F) - 2 pane servery 10mm sashless vertical slider in timber frames (bottom pane fixed) SF.dwg

Rev	Description	Approved By	Date
F	Delete P008 and replace with P229 - VS Sill	DF	27/8/2025
E	VS 300Pa/800Pa sill adaptor changed to VS Sill/VS HP Sill	DF	Oct2024
D	Add sill options: 800Pa sill, no sill, 6mm flapseal	SE	Apr2024
C	New lock, sill, pulley location, box sections, layout	RM	Jun2013
B	Adjusted glass sizes	UF	Nov2010
A	Original Issue	UF	Jan2010


Proprietary and confidential The information contained in this drawing is the sole property of Aneeta Australia. Any reproduction in part or as a whole, without the written permission of Aneeta Australia is prohibited.	Title: 2 pane servery 10mm sashless vertical slider in timber frames (bottom pane fixed) large / extra large box 10mm flapseal at sill, draughtstrip at head vertical section A-A			 949 Stud Road, Rowville VIC 3178, ABN 80 062 883 729		Material:	in Timber Frame
						Finish:	
						Die/Part:	
						Dwg No:	VS 2P10 SF T
Drwn: UF	Chk: -	Date: Jan 2010	Scale: 1:2@A4	Sheet 15 of 17	Revision: F		



IF IN DOUBT ASK - DO NOT SCALE DRAWING

glass width = opening - 130mm

aneeta opening size

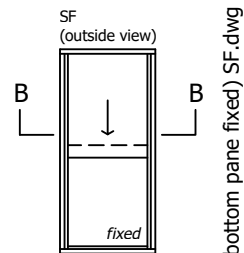

flyscreen (optional by others)

10mm combination tee

top pane


bottom pane

aluminium cover

lock

100 x 45mm box containing lead weight
to counter balance moving pane of glass

jamb (by others)

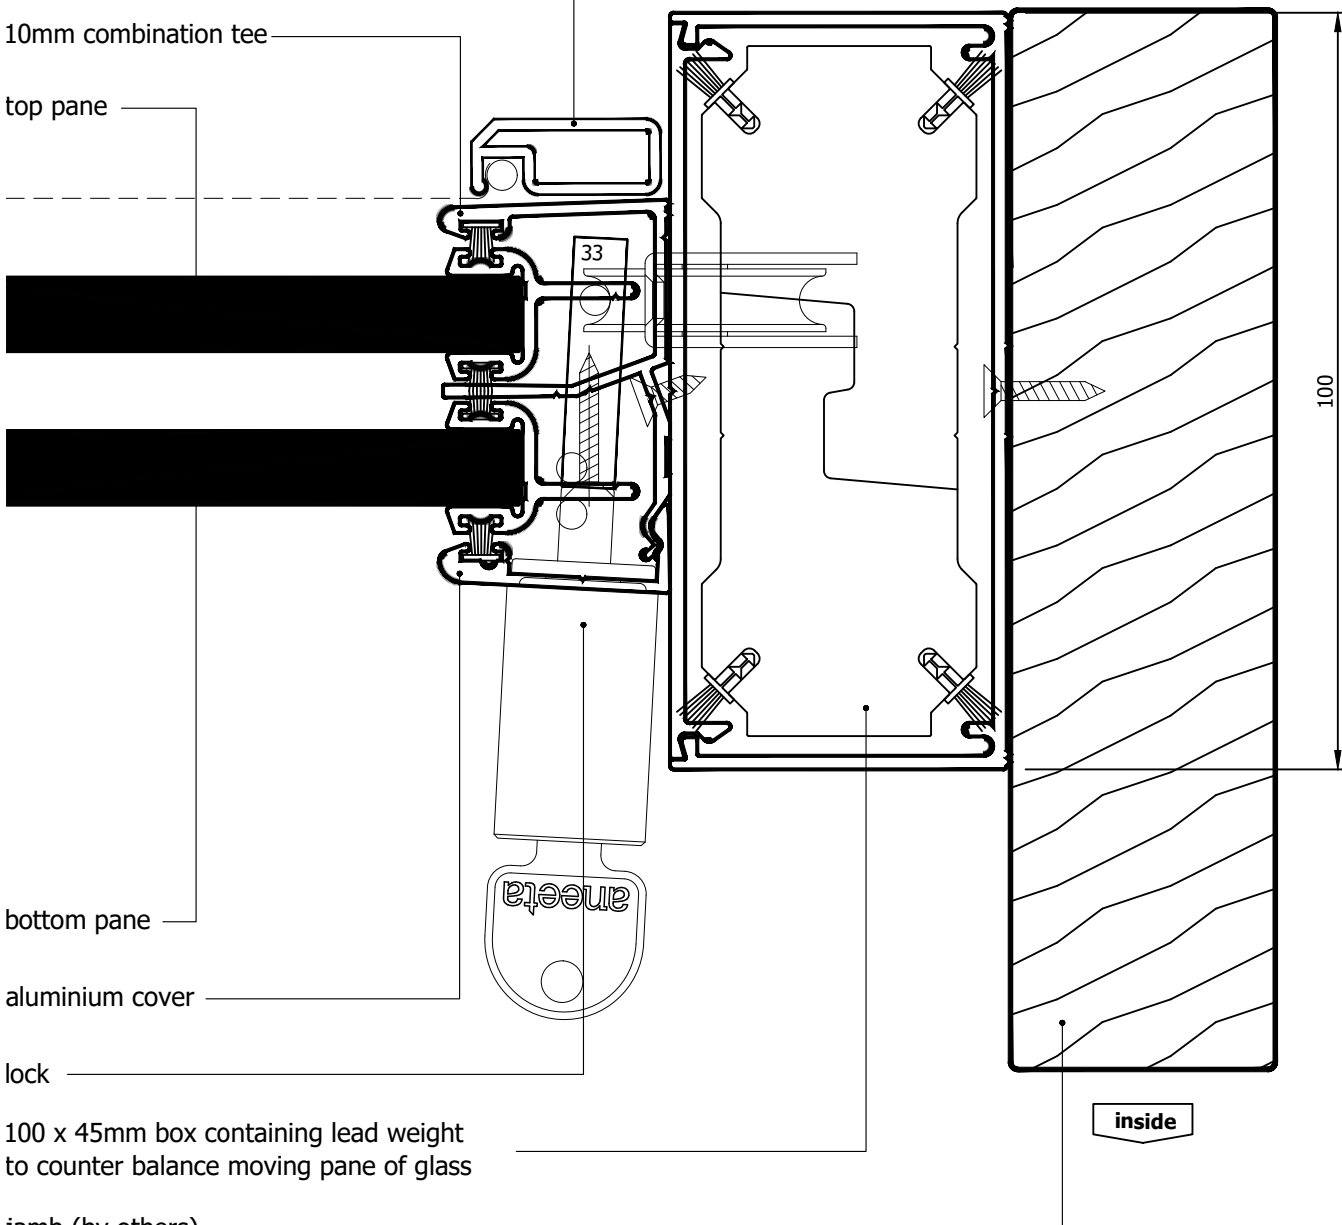

Rev	Description	Approved By	Date
F	Delete P008 and replace with P229 - VS Sill	DF	27/8/2025
E	VS 300Pa/800Pa sill adaptor changed to VS Sill/VS HP Sill	DF	Oct2024
D	Add sill options: 800Pa sill, no sill, 6mm flapseal	SE	Apr2024
C	New lock, sill, pulley location, box sections, layout	RM	Jun2013
B	Adjusted glass sizes	UF	Nov2010
A	Original Issue	UF	Jan2010

Proprietary and confidential The information contained in this drawing is the sole property of Aneeta Australia. Any reproduction in part or as a whole, without the written permission of Aneeta Australia is prohibited.		Title: 2 pane servery 10mm sashless vertical slider in timber frames (bottom pane fixed) large box horizontal section B-B	
Drwn: UF	Chk: -	Date: Jan 2010	Scale: 1:1@A4



949 Stud Road, Rowville VIC 3178, ABN 80 062 883 729

Sheet 16 of 17

Revision: F

Material:	in Timber Frame
Finish:	
Die/Part:	
Dwg No:	VS 2P10 SF T




IF IN DOUBT ASK - DO NOT SCALE DRAWING

M:\Documentation\Website Downloads\3. Timber Frames\1. Vertical\2. Servery\VS 2P10 SF T (F) - 2 pane servery 10mm sashless vertical slider in timber frames (bottom pane fixed) SF.dwg

glass width = opening - 192mm

aneeta opening size

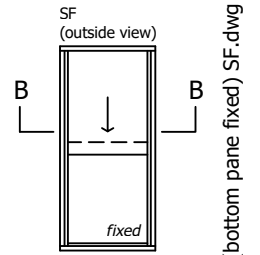

outside

flyscreen (optional by others)

10mm combination tee

top pane


bottom pane

aluminium cover

lock

101.6 x 76.2mm box containing lead weight
to counter balance moving pane of glass

jamb (by others)

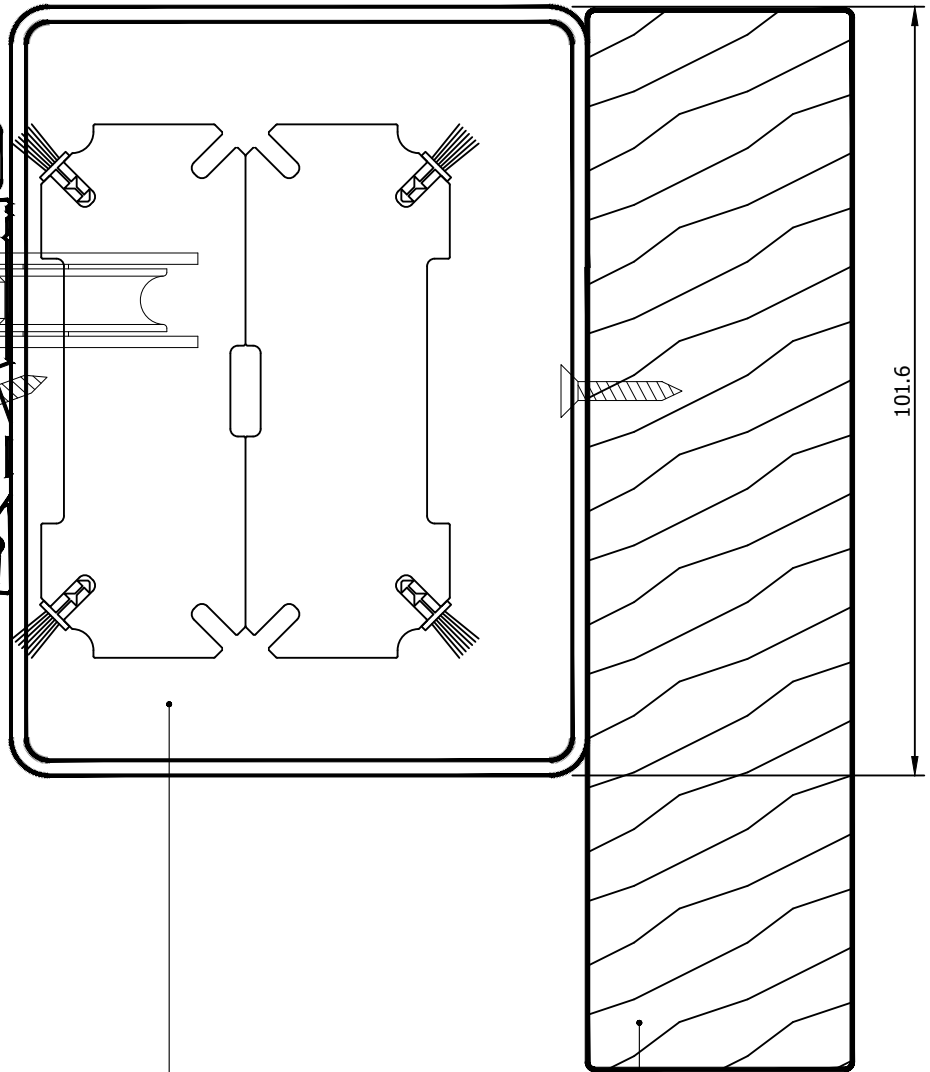

inside

Rev	Description	Approved By	Date
F	Delete P008 and replace with P229 - VS Sill	DF	27/8/2025
E	VS 300Pa/800Pa sill adaptor changed to VS Sill/VS HP Sill	DF	Oct2024
D	Add sill options: 800Pa sill, no sill, 6mm flapseal	SE	Apr2024
C	New lock, sill, pulley location, box sections, layout	RM	Jun2013
B	Adjusted glass sizes	UF	Nov2010
A	Original Issue	UF	Jan2010

Proprietary and confidential The information contained in this drawing is the sole property of Aneeta Australia. Any reproduction in part or as a whole, without the written permission of Aneeta Australia is prohibited.	Title: 2 pane servery 10mm sashless vertical slider in timber frames (bottom pane fixed) extra large box horizontal section B-B			
	Drwn: UF	Chk: -	Date: Jan 2010	Scale: 1:1 A4




949 Stud Road, Rowville VIC 3178, ABN 80 062 883 729

Sheet 17 of 17

Revision: F

Material:	in Timber Frame
Finish:	
Die/Part:	
Dwg No:	VS 2P10 SF T

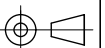

IF IN DOUBT ASK - DO NOT SCALE DRAWING

M:\Documentation\Website Downloads\3. Timber Frames\1. Vertical\2. Servery\VS 2P10 SF T (F) - 2 pane servery 10mm sashless vertical slider in timber frames (bottom pane fixed) SF.dwg