


Table of Contents

Page	View	Box Type	Sill Type
2	Vertical Section	Medium Box	Draughtstrip
3	Vertical Section	Medium Box	Draughtstrip x 2
4	Vertical Section	Medium Box	VS Sill
5	Vertical Section	Medium Box	VS HP Sill
6	Vertical Section	Medium Box	None
7	Horizontal Section	Medium Box	-
8	Vertical Section	Large Box	Draughtstrip
9	Vertical Section	Large Box	Draughtstrip x 2
10	Vertical Section	Large Box	VS Sill
11	Vertical Section	Large Box	VS HP Sill
12	Vertical Section	Large Box	None
13	Horizontal Section	Large Box	-
14	Vertical Section	Extra Large Box	Draughtstrip
15	Vertical Section	Extra Large Box	Draughtstrip x 2
16	Vertical Section	Extra Large Box	VS Sill
17	Vertical Section	Extra Large Box	VS HP Sill
18	Vertical Section	Extra Large Box	None
19	Horizontal Section	Extra Large Box	-



Rev	Description	Approved By	Date
G	Description for 16mm IGU units makeup updated	DF	07/01/2026
F	Add description of Clearstep IGU makeup. Delete P008 and replace with P229 - VS Sill	DF	27/8/2025
E	VS 300Pa/800Pa sill adaptor changed to VS Sill/VS HP Sill	DF	Oct2024
D	Add various sill options	SE	Jun2024
C	New lock, sill, pulley location, box sections, layout	RL	Jun2013
B	Adjusted glass sizes	UF	Nov2010
A	Original Issue	UF	Jan2010

<p>Proprietary and confidential</p> <p>The information contained in this drawing is the sole property of Aneeta Australia. Any reproduction in part or as a whole, without the written permission of Aneeta Australia is prohibited.</p>	<p>Title: 2 pane servery 16mm double glazed CLEARSTEP sashless vertical slider in timber frames (top pane fixed) FS</p>				 <p>949 Stud Road, Rowville VIC 3178, ABN 80 062 883 729</p>		<p>Material: in Timber Frame</p>
							<p>Finish:</p>
							<p>Die/Part:</p>
							<p>Dwg No: VS 2P16C FS T</p>
<p>Drwn: UF</p>		<p>Chk: -</p>	<p>Date: Jan 2010</p>	<p>Scale:</p>	<p>Sheet 1 of 19</p>	<p>Revision: G</p>	




IF IN DOUBT ASK - DO NOT SCALE DRAWING



M:\Documentation\Website Downloads\3. Timber Frames\1. Vertical\2. Servery\VS 2P16C FS T (G) - 2 pane servery 16mm double glazed CLEARSTEP sashless vertical slider in timber frames (top pane fixed) FS.dwg

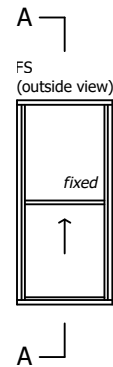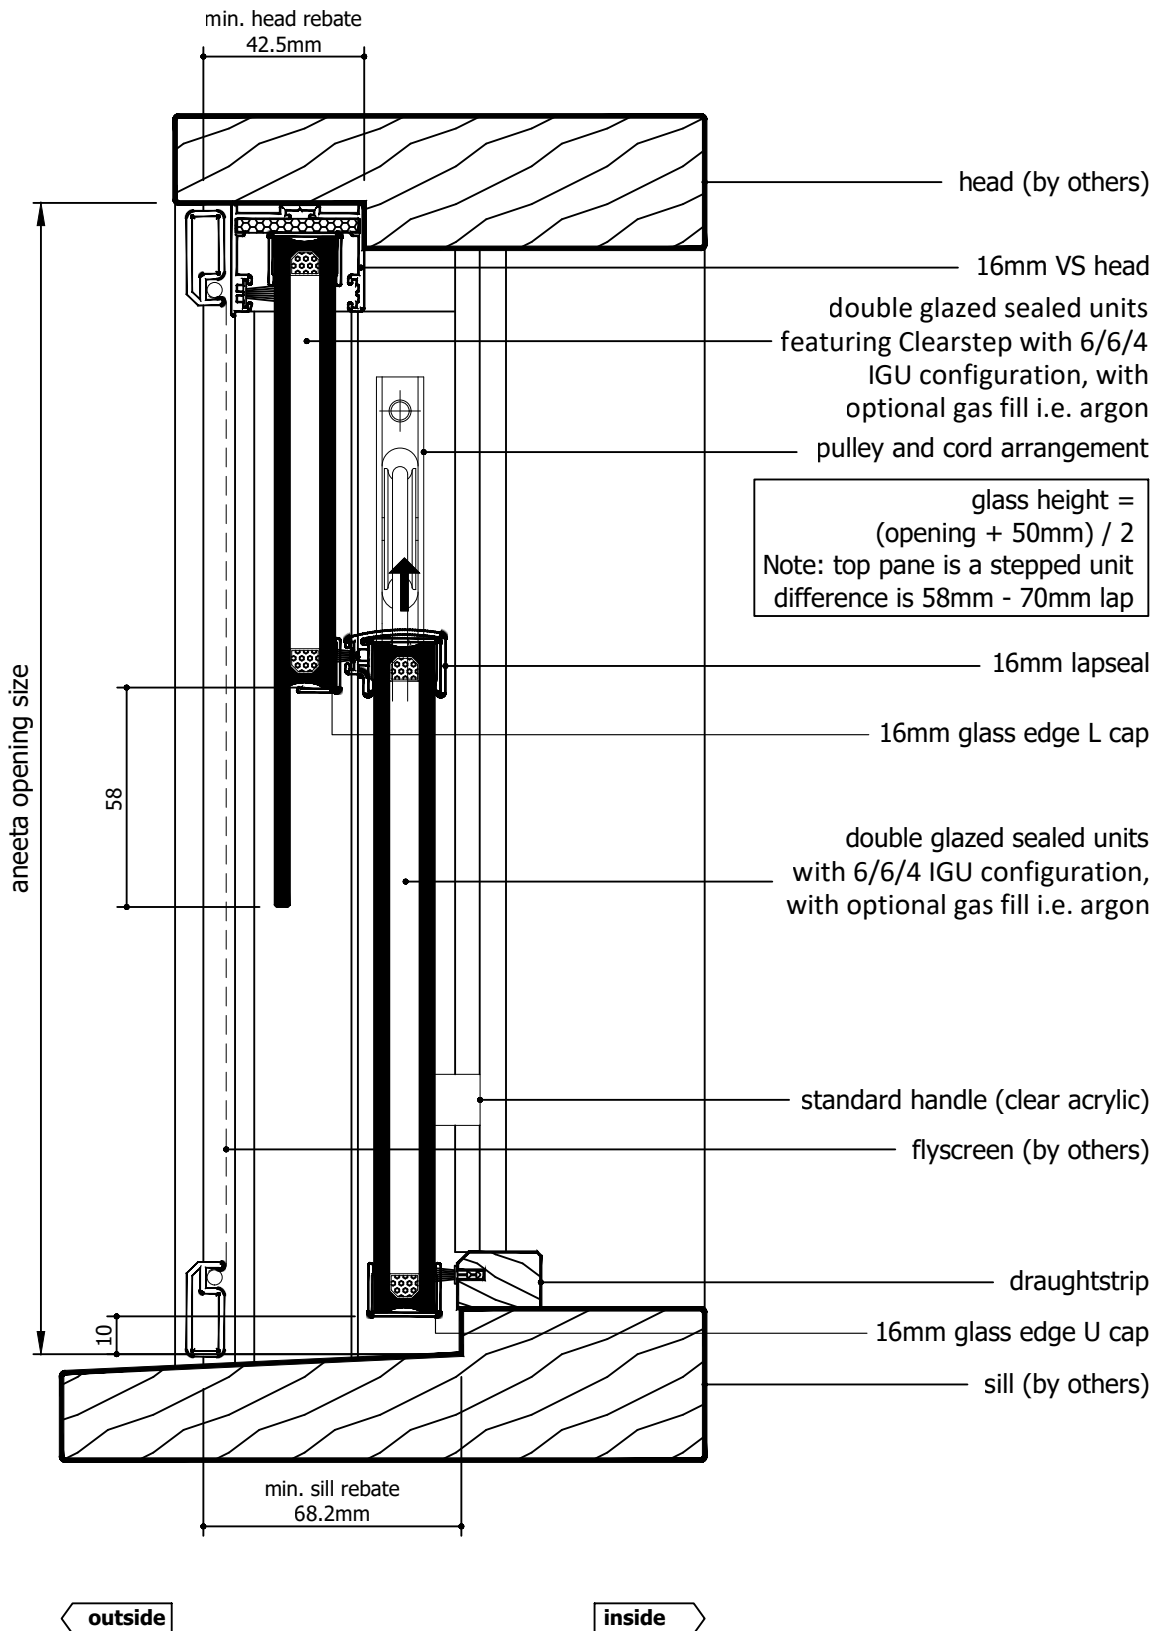


Rev	Description	Approved By	Date
G	Description for 16mm IGU units makeup updated	DF	07/01/2026
F	Add description of Clearstep IGU makeup. Delete P008 and replace with P229 - VS Sill	DF	27/8/2025
E	VS 300Pa/800Pa sill adaptor changed to VS Sill/VS HP Sill	DF	Oct2024
D	Add various sill options	SE	Jun2024
C	New lock, sill, pulley location, box sections, layout	RL	Jun2013
B	Adjusted glass sizes	UF	Nov2010
A	Original Issue	UF	Jan2010

Proprietary and confidential The information contained in this drawing is the sole property of Aneeta Australia. Any reproduction in part or as a whole, without the written permission of Aneeta Australia is prohibited.	Title: 2 pane servery 16mm double glazed CLEARSTEP sashless vertical slider in timber frames (top pane fixed) FS with medium box and draughtstrip at sill vertical section A-A				Material: in Timber Frame	
	 949 Stud Road, Rowville VIC 3178, ABN 80 062 883 729				Finish:	
	Drwn: UF Chk: - Date: Jan 2010 Scale: 1:20 A4				Die/Part:	
	Sheet 2 of 19 Revision: G				Dwg No: VS 2P16C FS T	



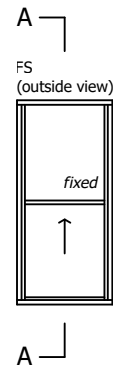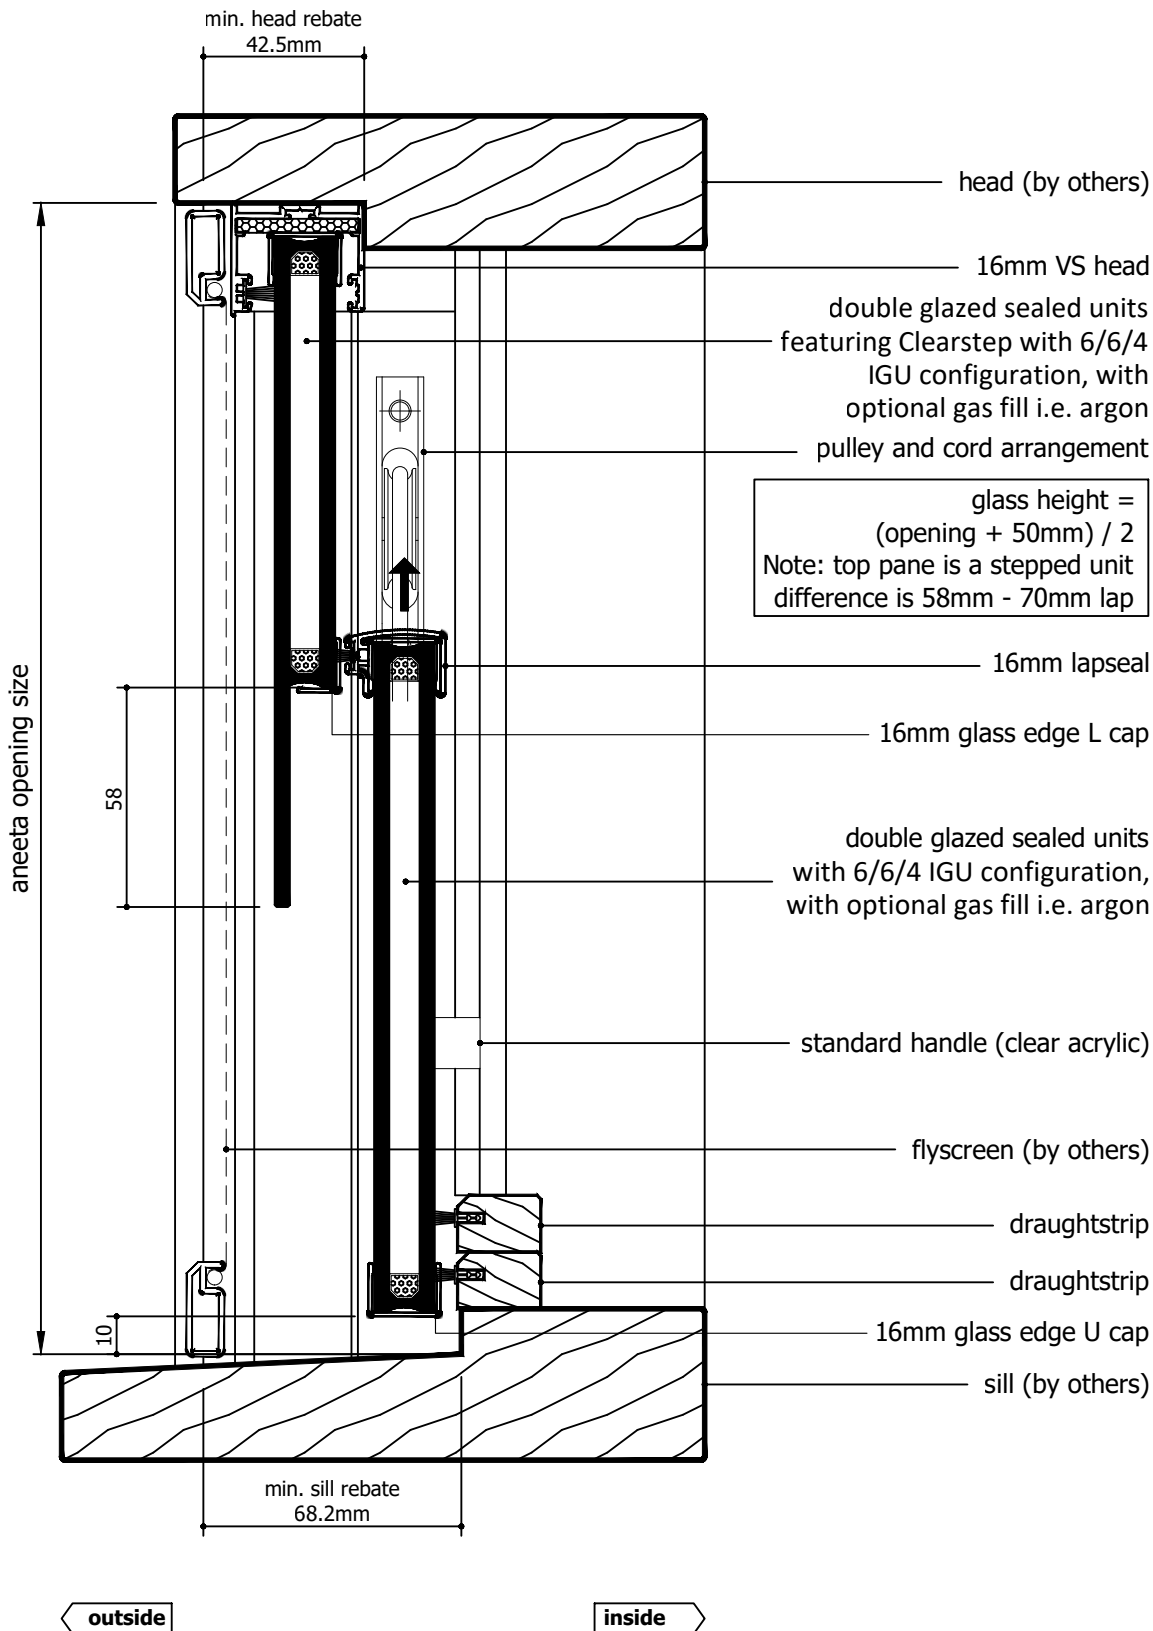



Rev	Description	Approved By	Date
G	Description for 16mm IGU units makeup updated	DF	07/01/2026
F	Add description of Clearstep IGU makeup. Delete P008 and replace with P229 - VS Sill	DF	27/8/2025
E	VS 300Pa/800Pa sill adaptor changed to VS Sill/VS HP Sill	DF	Oct2024
D	Add various sill options	SE	Jun2024
C	New lock, sill, pulley location, box sections, layout	RL	Jun2013
B	Adjusted glass sizes	UF	Nov2010
A	Original Issue	UF	Jan2010

Proprietary and confidential The information contained in this drawing is the sole property of Aneeta Australia. Any reproduction in part or as a whole, without the written permission of Aneeta Australia is prohibited.	Title: 2 pane servery 16mm double glazed CLEARSTEP sashless vertical slider in timber frames (top pane fixed) FS with medium box and 2 x draughtstrip at sill vertical section A-A				Material: in Timber Frame	
	 949 Stud Road, Rowville VIC 3178, ABN 80 062 883 729				Finish:	
	Drwn: UF Chk: - Date: Jan 2010 Scale: 1:20 A4				Die/Part:	
	Sheet 3 of 19 Revision: G				Dwg No: VS 2P16C FS T	


M:\Documentation\Website Downloads\3. Timber Frames\1. Vertical\2. Servery\VS 2P16C FS T (G) - 2 pane servery 16mm double glazed CLEARSTEP sashless vertical slider in timber frames (top pane fixed) FS.dwg



IF IN DOUBT ASK - DO NOT SCALE DRAWING

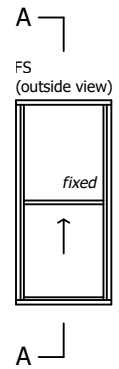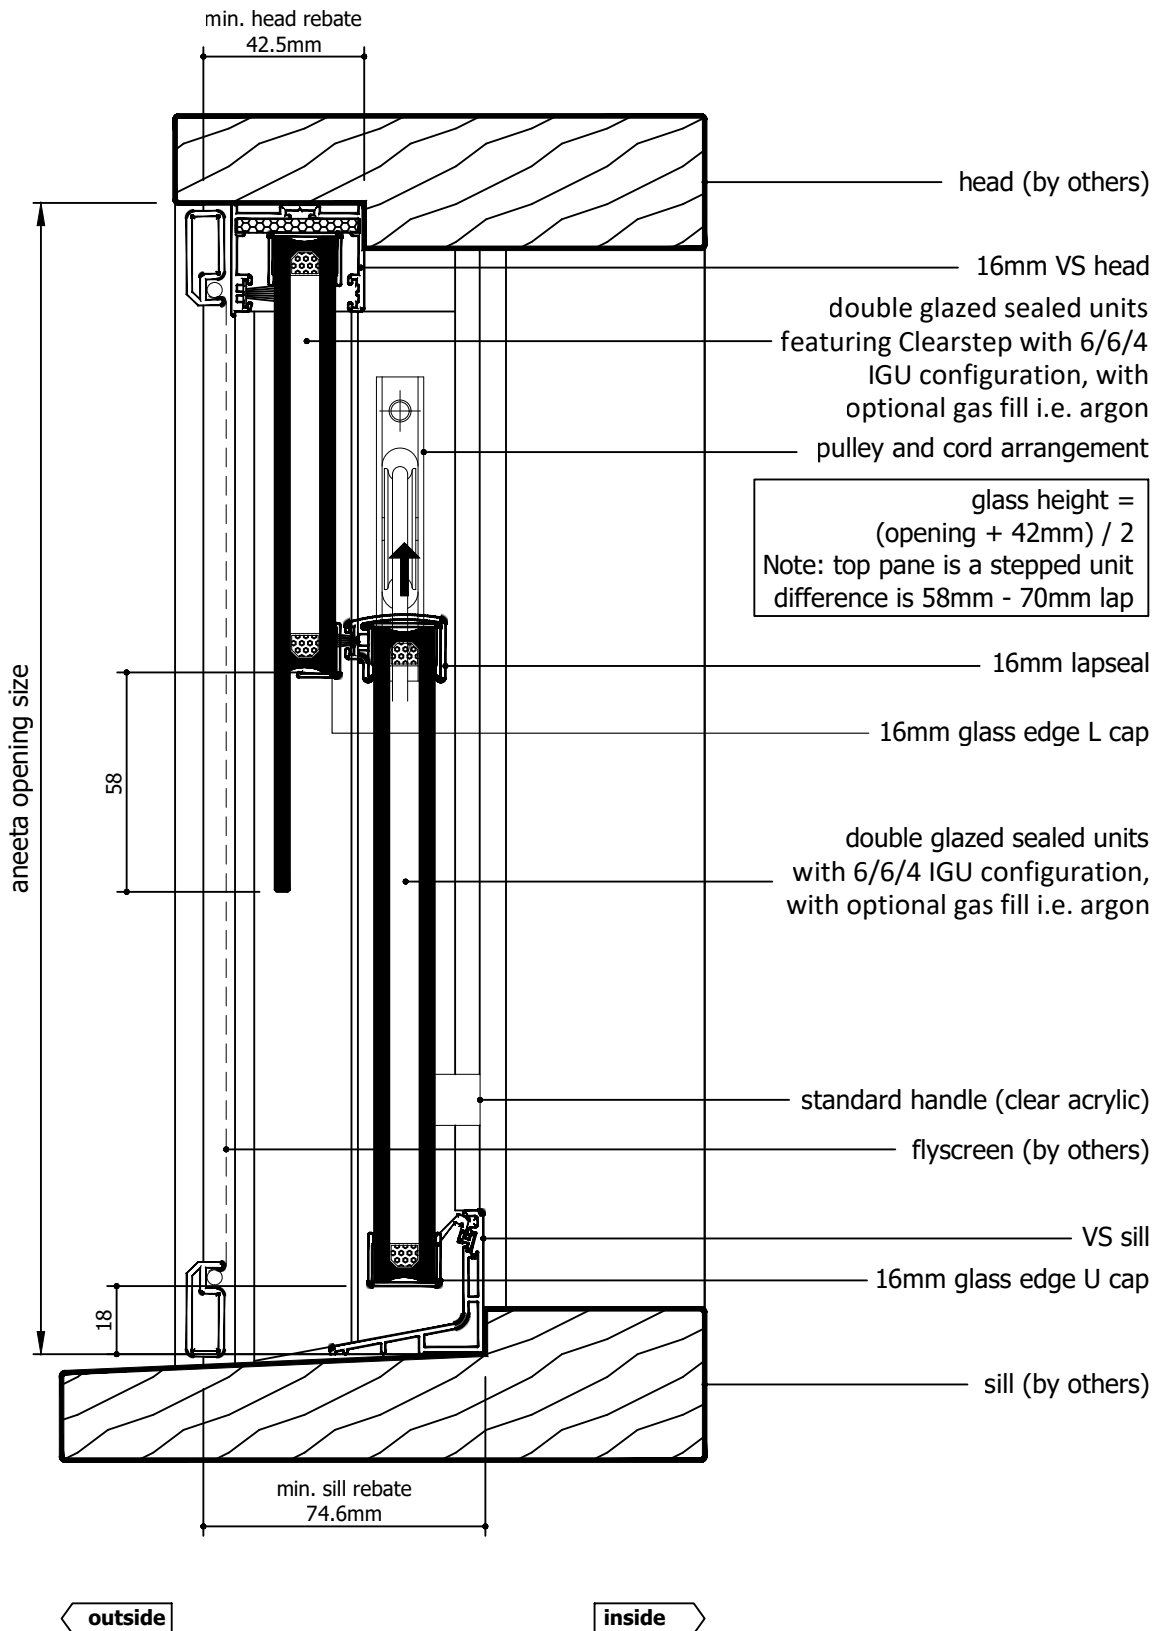



Rev	Description	Approved By	Date
G	Description for 16mm IGU units makeup updated	DF	07/01/2026
F	Add description of Clearstep IGU makeup. Delete P008 and replace with P229 - VS Sill	DF	27/8/2025
E	VS 300Pa/800Pa sill adaptor changed to VS Sill/VS HP Sill	DF	Oct2024
D	Add various sill options	SE	Jun2024
C	New lock, sill, pulley location, box sections, layout	RL	Jun2013
B	Adjusted glass sizes	UF	Nov2010
A	Original Issue	UF	Jan2010

<p>Proprietary and confidential</p> <p>The information contained in this drawing is the sole property of Aneeta Australia. Any reproduction in part or as a whole, without the written permission of Aneeta Australia is prohibited.</p>	<p>Title: 2 pane servery 16mm double glazed CLEARSTEP sashless vertical slider in timber frames (top pane fixed) FS with medium box and VS sill vertical section A-A</p>				 949 Stud Road, Rowville VIC 3178, ABN 80 062 883 729		<p>Material: in Timber Frame</p>
							<p>Finish:</p>
							<p>Die/Part:</p>
							<p>Dwg No: VS 2P16C FS T</p>
	<p>Drwn: UF</p>	<p>Chk: -</p>	<p>Date: Jan 2010</p>	<p>Scale: 1:20 A4</p>	<p>Sheet 4 of 19</p>	<p>Revision: G</p>	


M:\Documentation\Website Downloads\3. Timber Frames\1. Vertical\2. Servery\VS 2P16C FS T (G) - 2 pane servery 16mm double glazed CLEARSTEP sashless vertical slider in timber frames (top pane fixed) FS.dwg




IF IN DOUBT ASK - DO NOT SCALE DRAWING

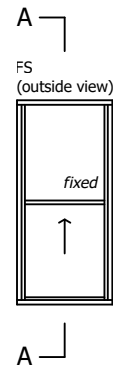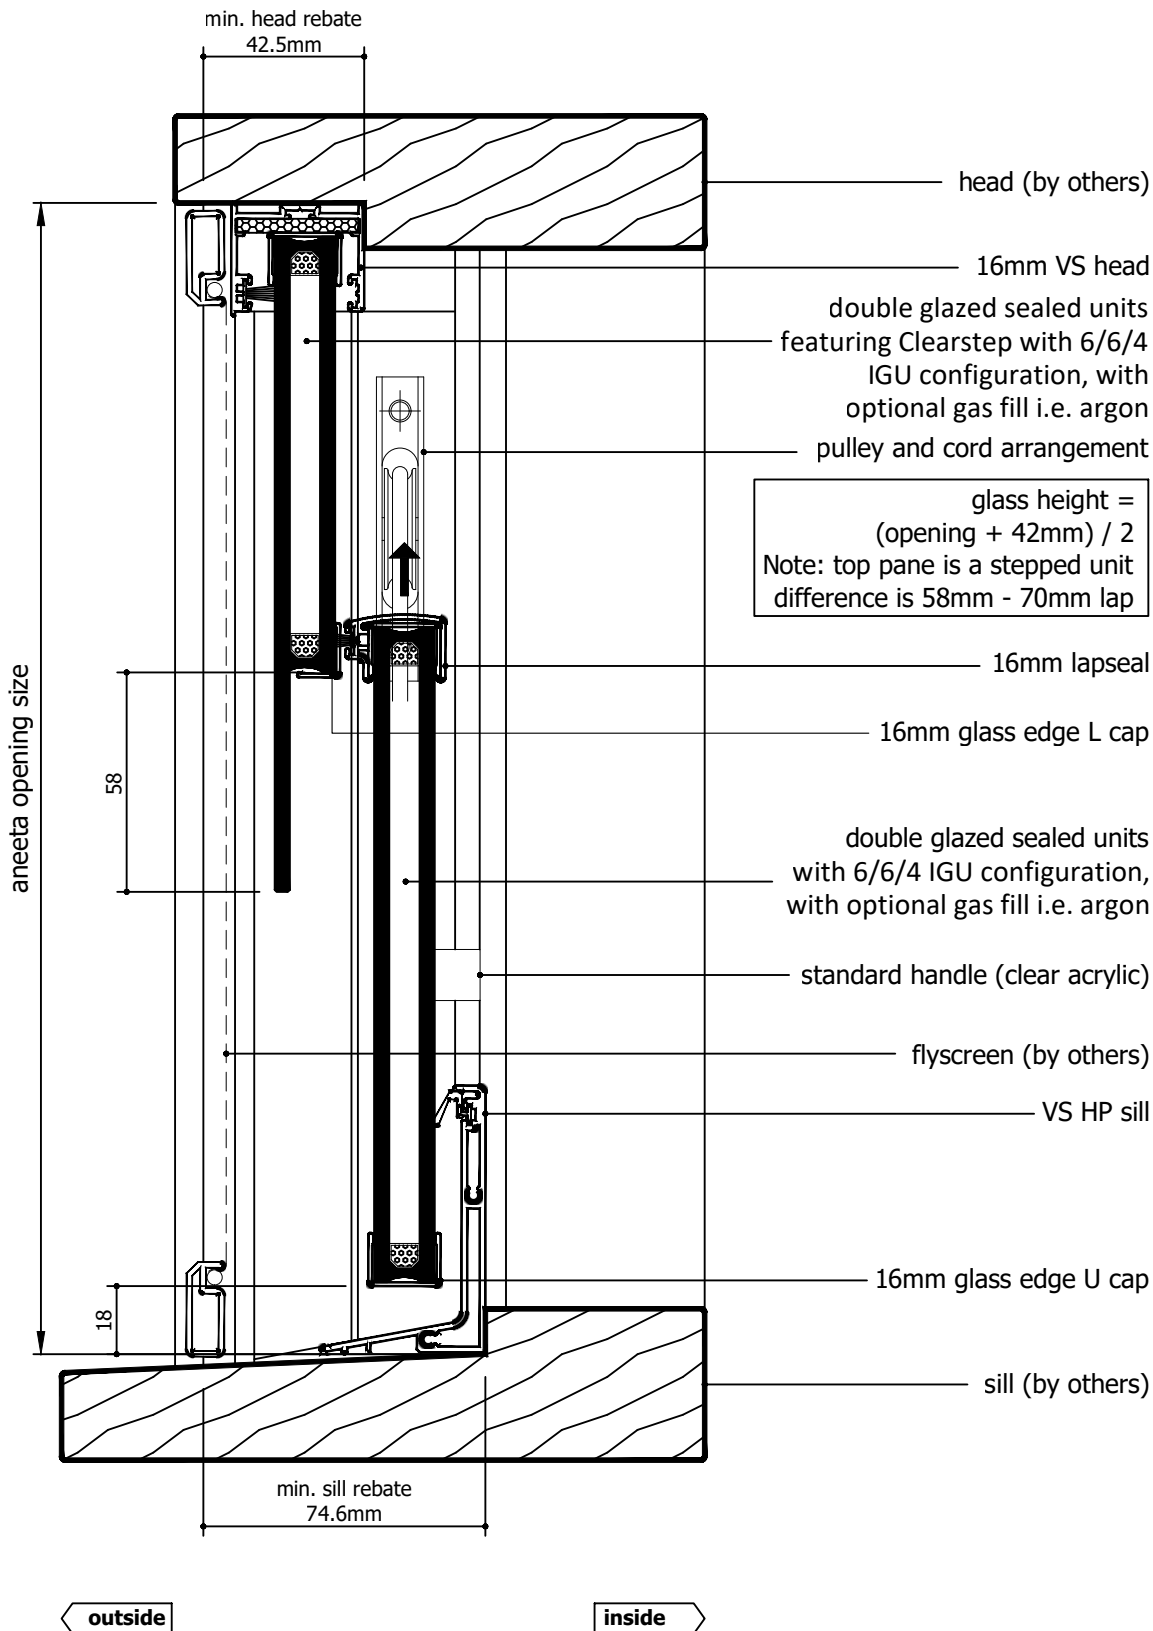


Rev	Description	Approved By	Date
G	Description for 16mm IGU units makeup updated	DF	07/01/2026
F	Add description of Clearstep IGU makeup. Delete P008 and replace with P229 - VS Sill	DF	27/8/2025
E	VS 300Pa/800Pa sill adaptor changed to VS Sill/VS HP Sill	DF	Oct2024
D	Add various sill options	SE	Jun2024
C	New lock, sill, pulley location, box sections, layout	RL	Jun2013
B	Adjusted glass sizes	UF	Nov2010
A	Original Issue	UF	Jan2010

<div>Proprietary and confidential</div> <div>The information contained in this drawing is the sole property of Aneeta Australia. Any reproduction in part or as a whole, without the written permission of Aneeta Australia is prohibited.</div>	<div>Title: 2 pane servery 16mm double glazed CLEARSTEP sashless vertical slider in timber frames (top pane fixed) FS with medium box and VS HP sill vertical section A-A</div>				<div> 949 Stud Road, Rowville VIC 3178, ABN 80 062 883 729</div>		Material: in Timber Frame
							Finish:
							Die/Part:
							Dwg No: VS 2P16C FS T
Drwn: UF	Chk: -	Date: Jan 2010	Scale: 1:2@A4	Sheet 5 of 19	Revision: G		

M:\Documentation\Website Downloads\3. Timber Frames\1. Vertical\2. Servery\VS 2P16C FS T (G) - 2 pane servery 16mm double glazed CLEARSTEP sashless vertical slider in timber frames (top pane fixed) FS.dwg

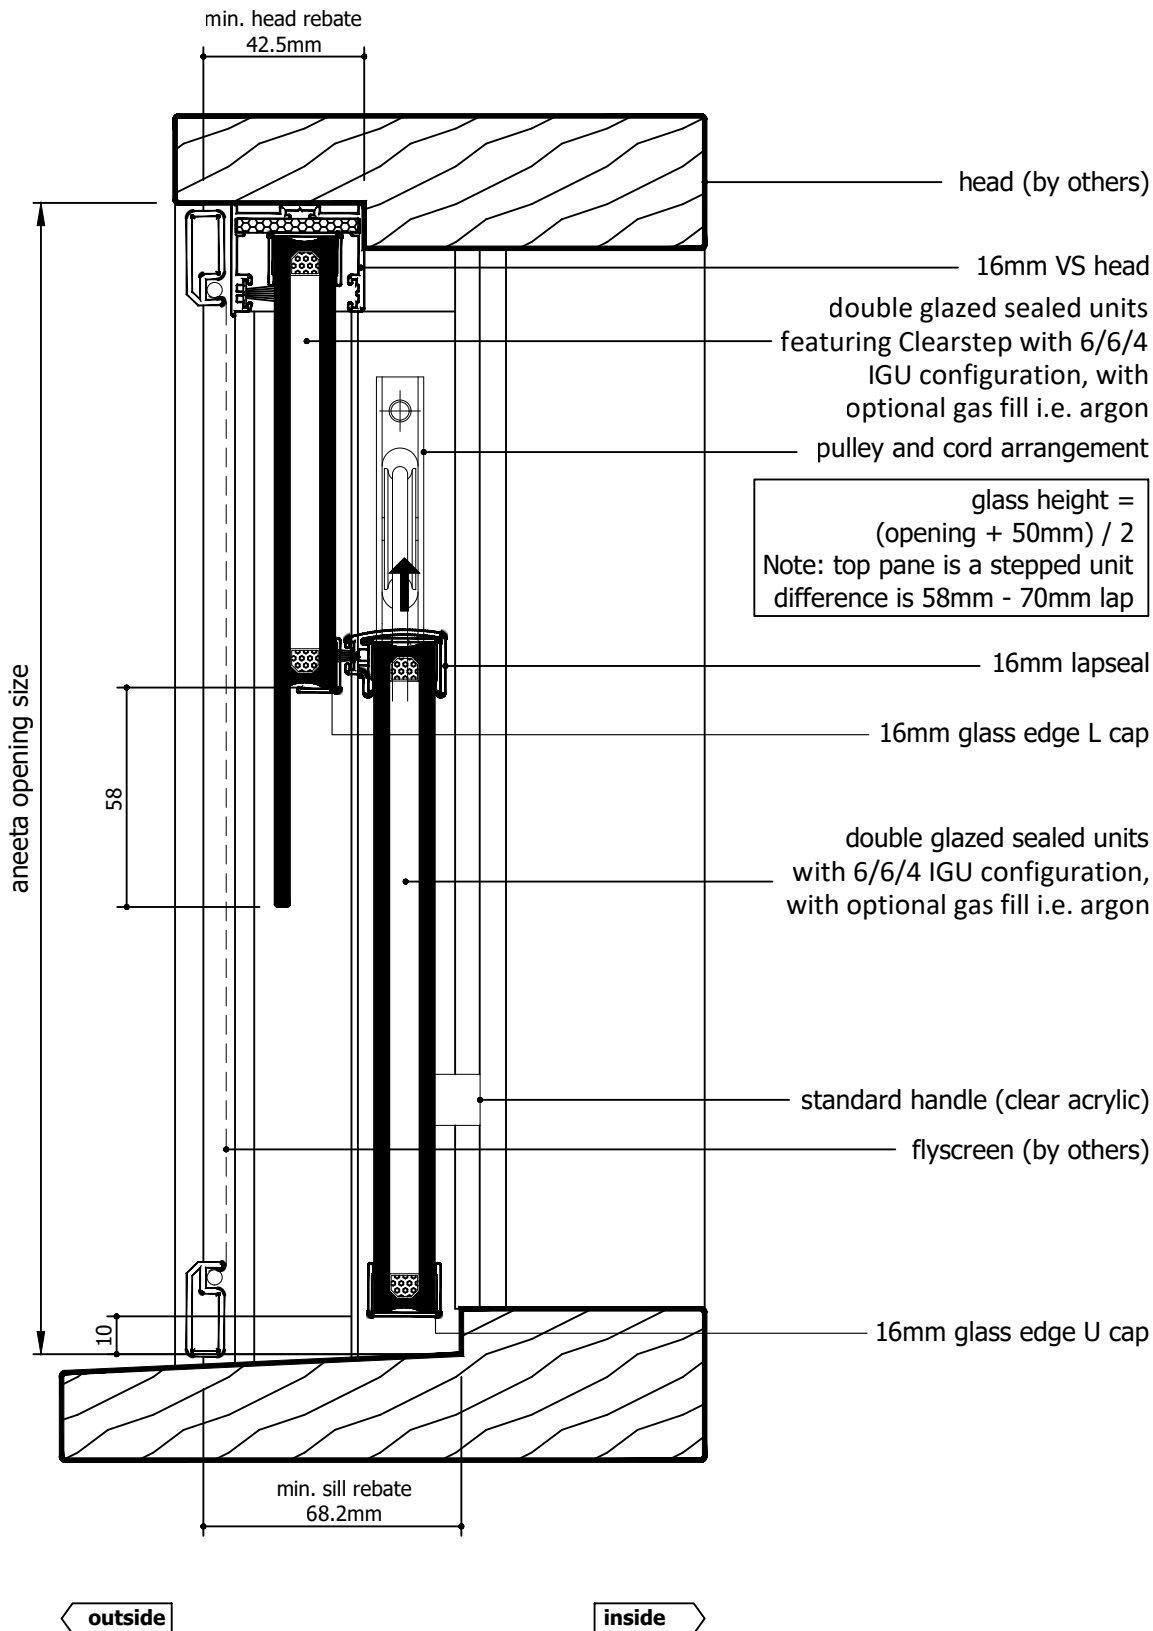

Rev	Description	Approved By	Date
G	Description for 16mm IGU units makeup updated	DF	07/01/2026
F	Add description of Clearstep IGU makeup. Delete P008 and replace with P229 - VS Sill	DF	27/8/2025
E	VS 300Pa/800Pa sill adaptor changed to VS Sill/VS HP Sill	DF	Oct2024
D	Add various sill options	SE	Jun2024
C	New lock, sill, pulley location, box sections, layout	RL	Jun2013
B	Adjusted glass sizes	UF	Nov2010
A	Original Issue	UF	Jan2010

Proprietary and confidential The information contained in this drawing is the sole property of Aneeta Australia. Any reproduction in part or as a whole, without the written permission of Aneeta Australia is prohibited.	Title: 2 pane servery 16mm double glazed CLEARSTEP sashless vertical slider in timber frames (top pane fixed) FS with medium box and no sill adaptor vertical section A-A		 949 Stud Road, Rowville VIC 3178, ABN 80 062 883 729		Material: in Timber Frame
	Drwn: UF	Chk: -	Date: Jan 2010	Scale: 1:2@A4	Finish: Die/Part: Dwg No: VS 2P16C FS T

M:\Documentation\Website Downloads\3. Timber Frames\1. Vertical\2. Servery\VS 2P16C FS T (G) - 2 pane servery 16mm double glazed CLEARSTEP sashless vertical slider in timber frames (top pane fixed) FS.dwg



IF IN DOUBT ASK - DO NOT SCALE DRAWING

glass width = opening - 110mm

aneeta opening size

flyscreen (optional by others)

16mm combination tee

top pane


bottom pane

aluminium cover

lock

80 x 35mm box containing lead weight
to counter balance moving pane of glass

jamb (by others)

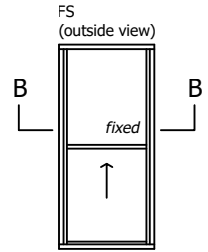


outside


80

inside



Rev	Description	Approved By	Date
G	Description for 16mm IGU units makeup updated	DF	07/01/2026
F	Add description of Clearstep IGU makeup. Delete P008 and replace with P229 - VS Sill	DF	27/8/2025
E	VS 300Pa/800Pa sill adaptor changed to VS Sill/VS HP Sill	DF	Oct2024
D	Add various sill options	SE	Jun2024
C	New lock, sill, pulley location, box sections, layout	RL	Jun2013
B	Adjusted glass sizes	UF	Nov2010
A	Original Issue	UF	Jan2010

<div>Proprietary and confidential</div> <div>The information contained in this drawing is the sole property of Aneeta Australia. Any reproduction in part or as a whole, without the written permission of Aneeta Australia is prohibited.</div>	<div>Title: 2 pane servery 16mm double glazed CLEARSTEP sashless vertical slider in timber frames (top pane fixed) FS with medium box horizontal section B-B</div>				<div> 949 Stud Road, Rowville VIC 3178, ABN 80 062 883 729</div>		<div>Material: in Timber Frame</div>	
							<div>Finish:</div>	
							<div>Die/Part:</div>	
							<div>Dwg No:</div>	
							<div>VS 2P16C FS T</div>	
Drwn: UF	Chk: -	Date: Jan 2010	Scale: 1:1	A4	Sheet 7 of 19	Revision: G		


M:\Documentation\Website Downloads\3. Timber Frames\1. Vertical\2. Servery\VS 2P16C FS T (G) - 2 pane servery 16mm double glazed CLEARSTEP sashless vertical slider in timber frames (top pane fixed) FS.dwg

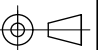


IF IN DOUBT ASK - DO NOT SCALE DRAWING

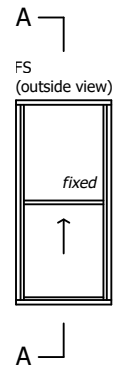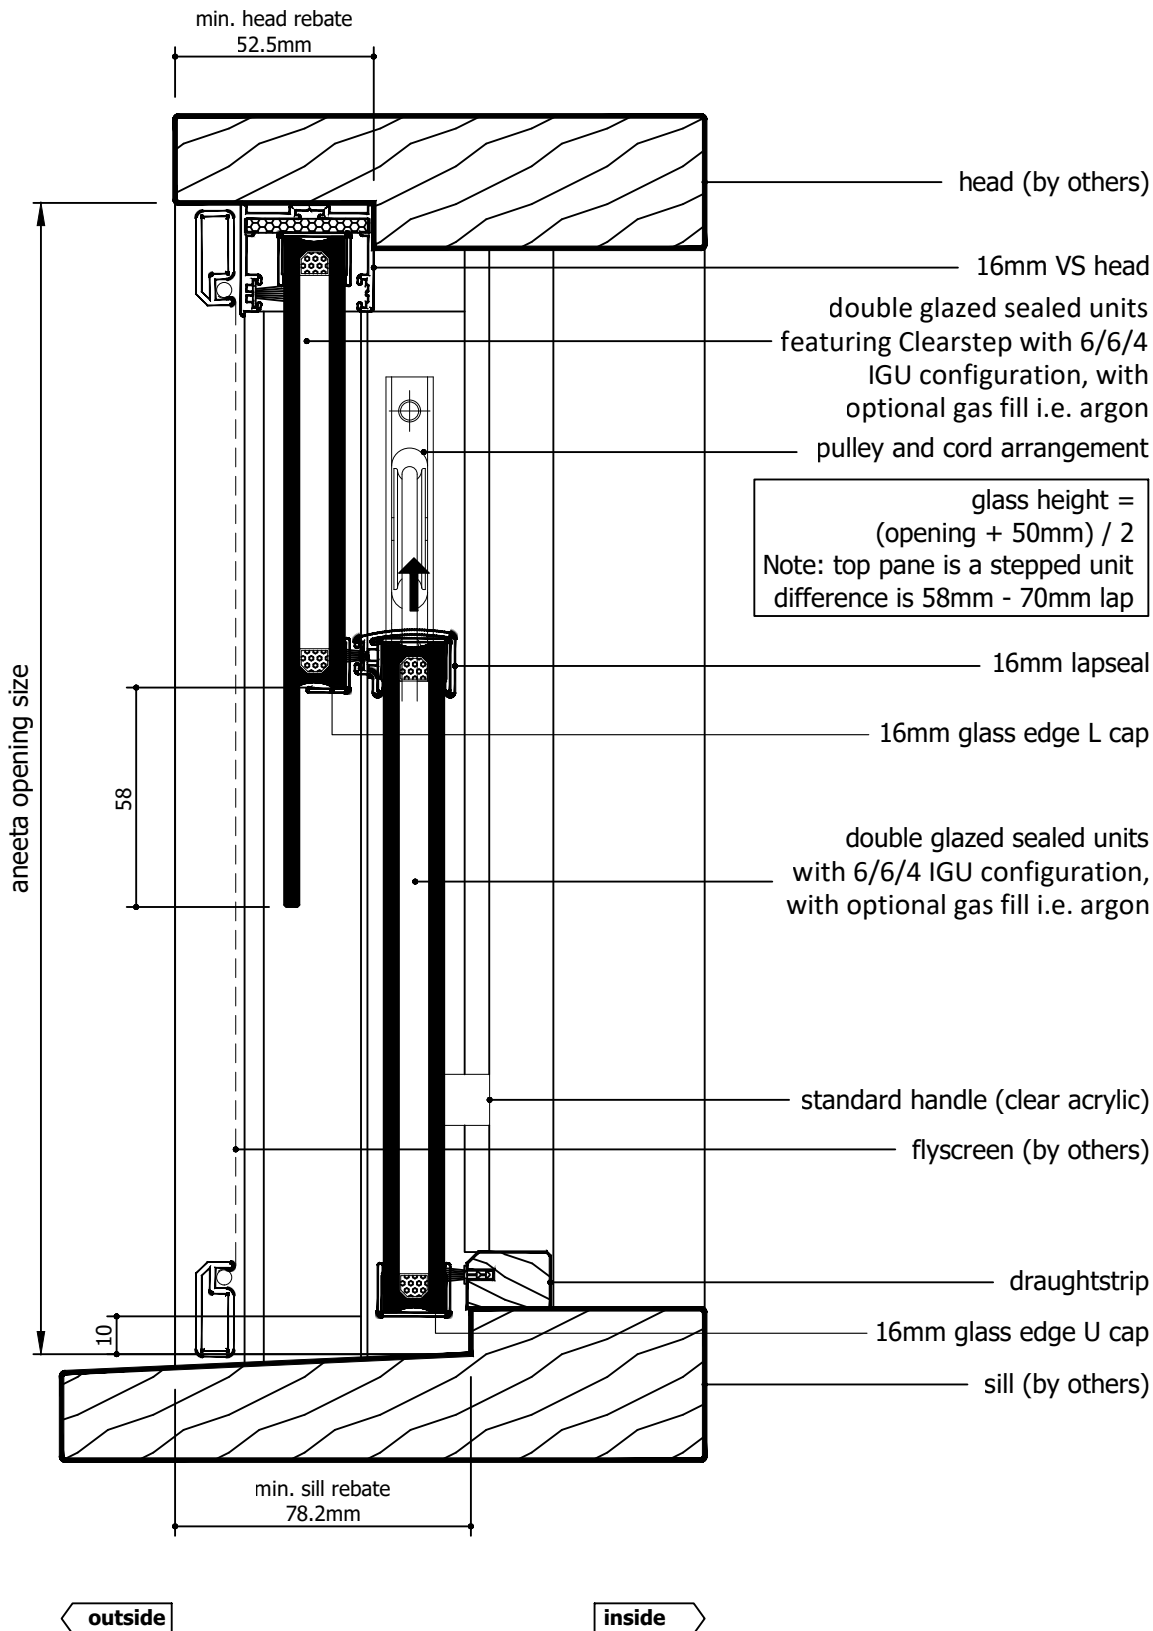


Rev	Description	Approved By	Date
G	Description for 16mm IGU units makeup updated	DF	07/01/2026
F	Add description of Clearstep IGU makeup. Delete P008 and replace with P229 - VS Sill	DF	27/8/2025
E	VS 300Pa/800Pa sill adaptor changed to VS Sill/VS HP Sill	DF	Oct2024
D	Add various sill options	SE	Jun2024
C	New lock, sill, pulley location, box sections, layout	RL	Jun2013
B	Adjusted glass sizes	UF	Nov2010
A	Original Issue	UF	Jan2010

<p>Proprietary and confidential</p> <p>The information contained in this drawing is the sole property of Aneeta Australia. Any reproduction in part or as a whole, without the written permission of Aneeta Australia is prohibited.</p>	<p>Title: 2 pane servery 16mm double glazed CLEARSTEP sashless vertical slider in timber frames (top pane fixed) FS with large box and draughtstrip at sill vertical section A-A</p>				 <p>949 Stud Road, Rowville VIC 3178, ABN 80 062 883 729</p>	<p>Material: in Timber Frame</p>
						<p>Finish:</p>
						<p>Die/Part:</p>
						<p>Dwg No: VS 2P16C FS T</p>
Drwn: UF	Chk: -	Date: Jan 2010	Scale: 1:20 A4	Sheet 8 of 19	Revision: G	



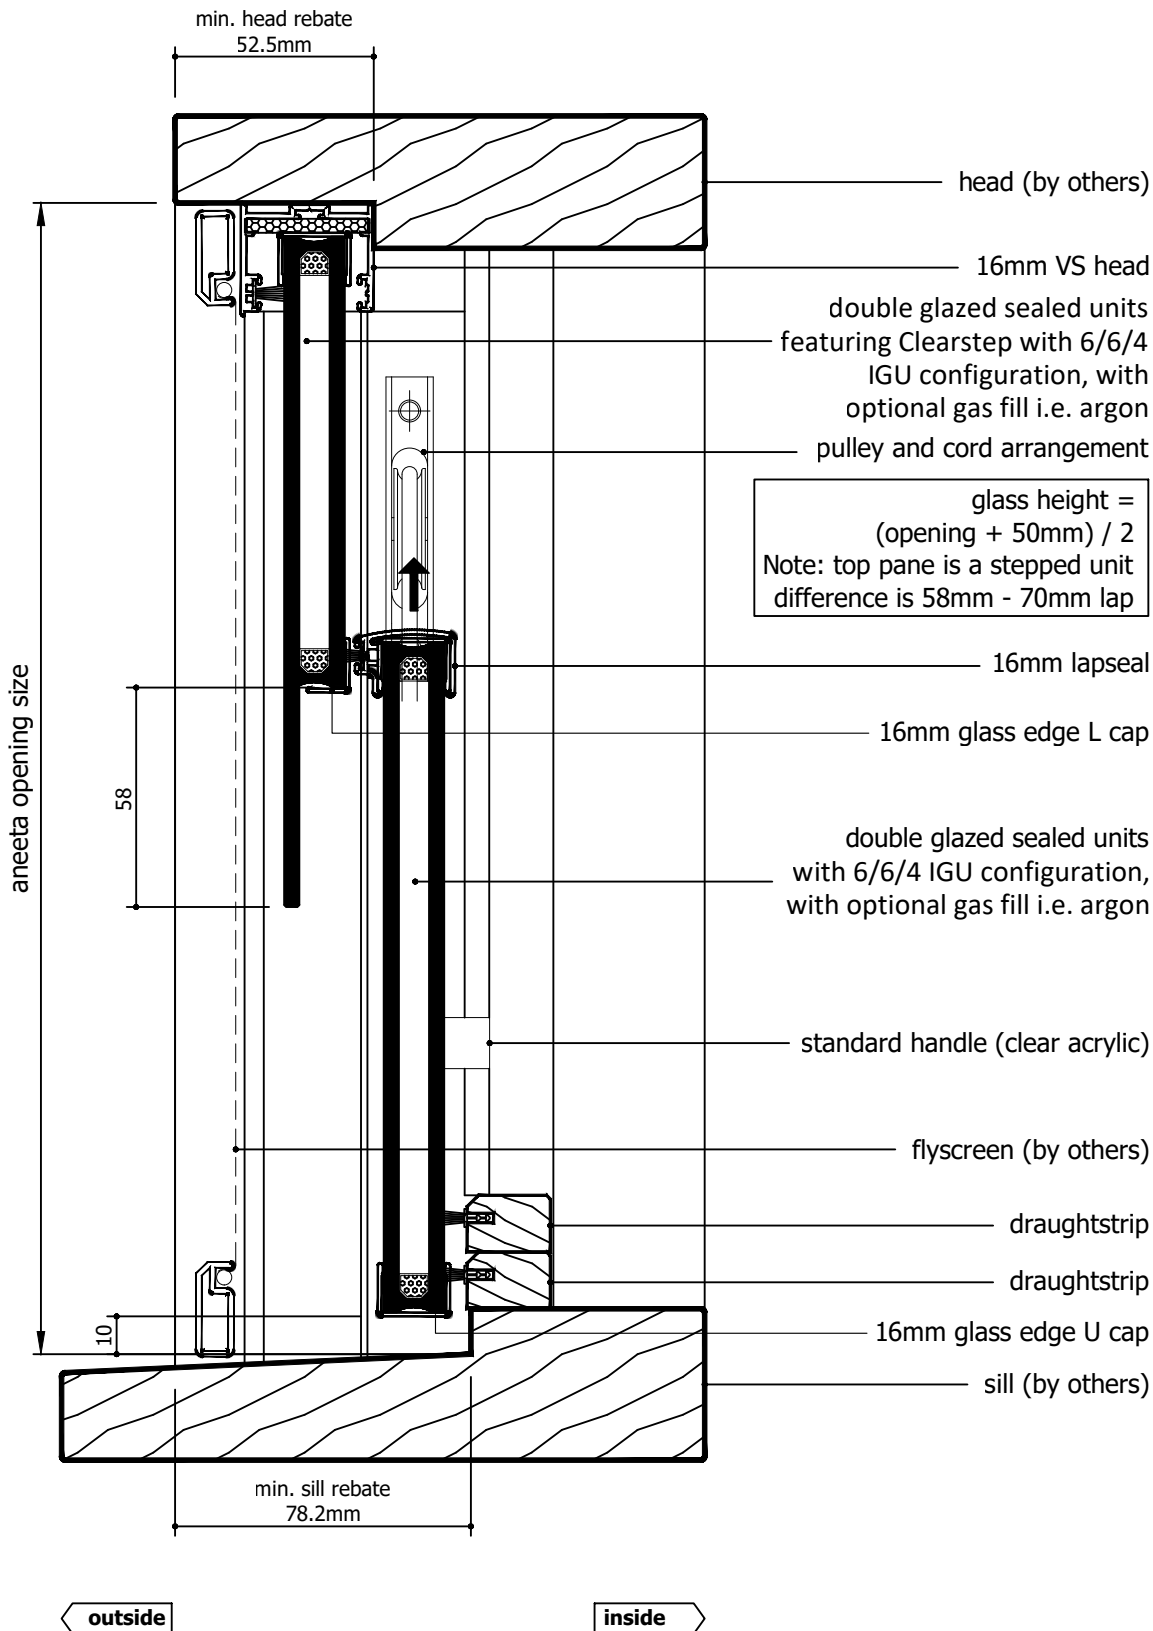



Rev	Description	Approved By	Date
G	Description for 16mm IGU units makeup updated	DF	07/01/2026
F	Add description of Clearstep IGU makeup. Delete P008 and replace with P229 - VS Sill	DF	27/8/2025
E	VS 300Pa/800Pa sill adaptor changed to VS Sill/VS HP Sill	DF	Oct2024
D	Add various sill options	SE	Jun2024
C	New lock, sill, pulley location, box sections, layout	RL	Jun2013
B	Adjusted glass sizes	UF	Nov2010
A	Original Issue	UF	Jan2010

<p>Proprietary and confidential</p> <p>The information contained in this drawing is the sole property of Aneeta Australia. Any reproduction in part or as a whole, without the written permission of Aneeta Australia is prohibited.</p>	<p>Title: 2 pane servery 16mm double glazed CLEARSTEP sashless vertical slider in timber frames (top pane fixed) FS with large box and 2 x draughtstrip at sill vertical section A-A</p>				<p> 949 Stud Road, Rowville VIC 3178, ABN 80 062 883 729</p>	<p>Material: in Timber Frame</p>
						<p>Finish:</p>
						<p>Die/Part:</p>
						<p>Dwg No: VS 2P16C FS T</p>
	<p>Drwn: UF</p>	<p>Chk: -</p>	<p>Date: Jan 2010</p>	<p>Scale: 1:2@A4</p>		<p>Sheet 9 of 19</p>


M:\Documentation\Website Downloads\3. Timber Frames\1. Vertical\2. Servery\VS 2P16C FS T (G) - 2 pane servery 16mm double glazed CLEARSTEP sashless vertical slider in timber frames (top pane fixed) FS.dwg



IF IN DOUBT ASK - DO NOT SCALE DRAWING

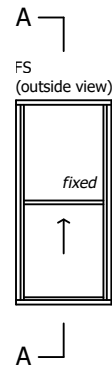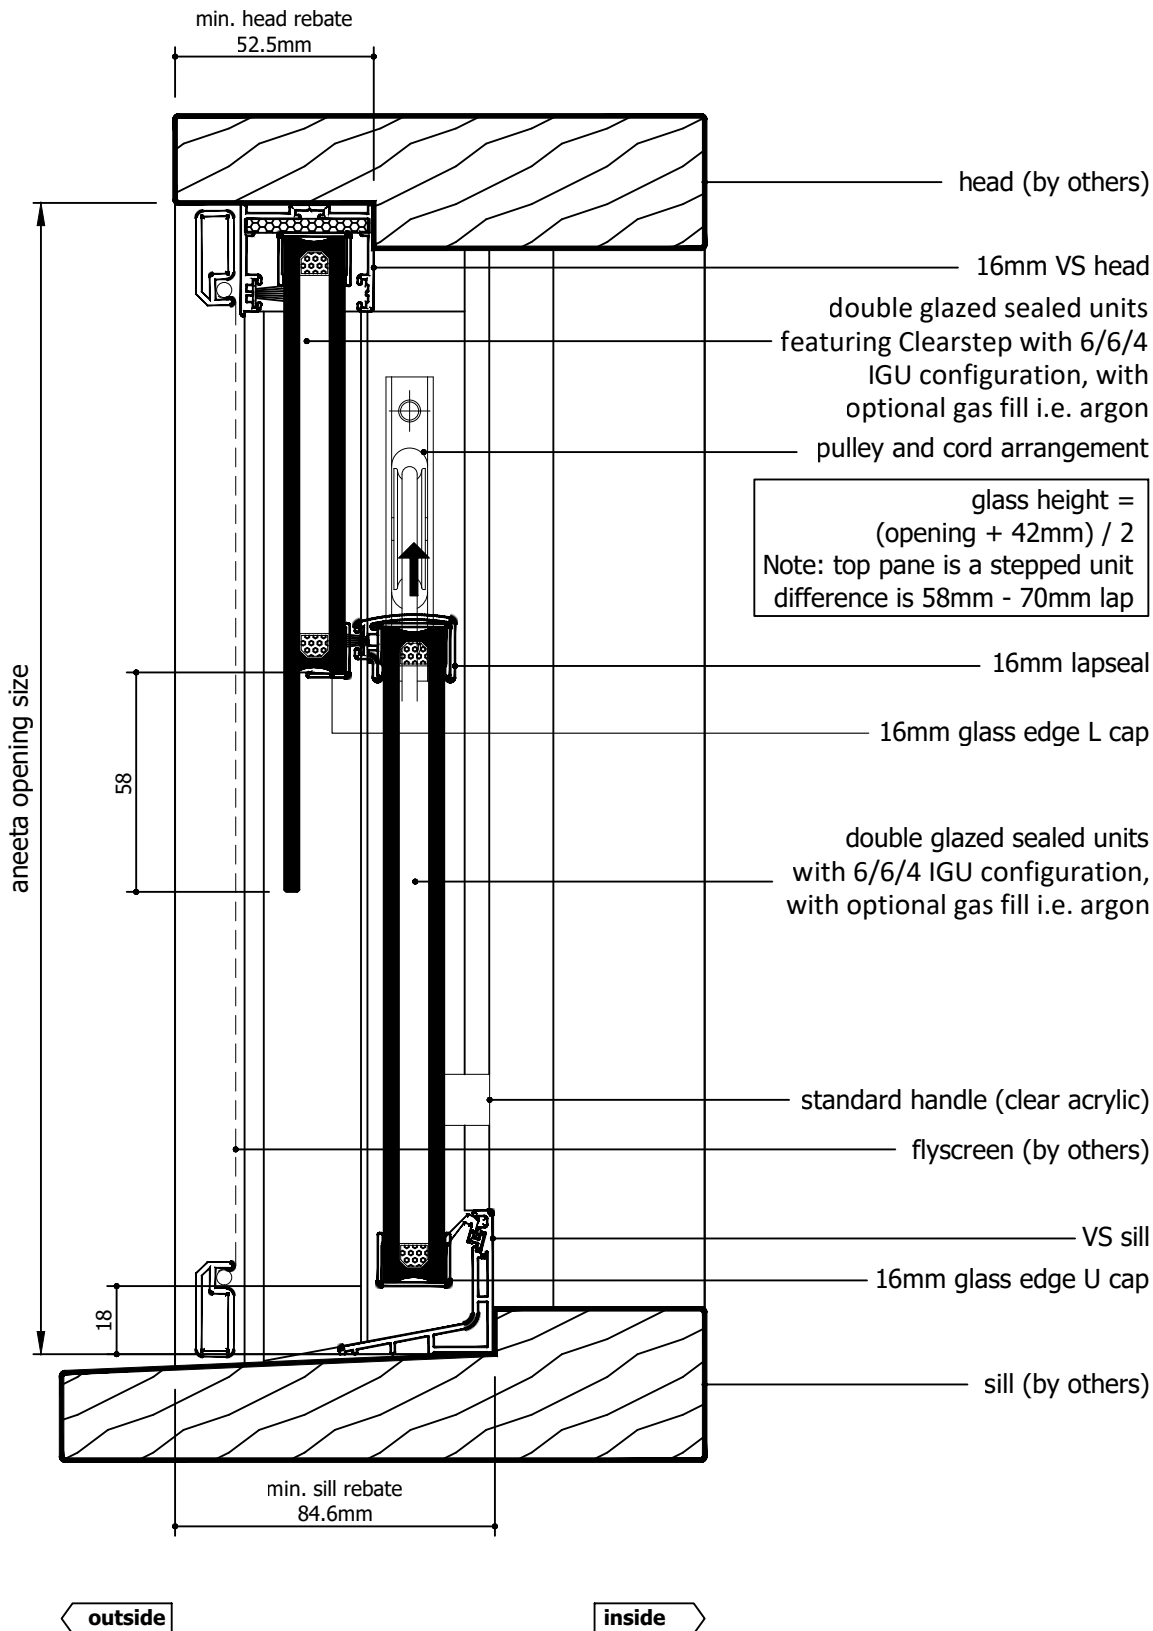


Rev	Description	Approved By	Date
G	Description for 16mm IGU units makeup updated	DF	07/01/2026
F	Add description of Clearstep IGU makeup. Delete P008 and replace with P229 - VS Sill	DF	27/8/2025
E	VS 300Pa/800Pa sill adaptor changed to VS Sill/VS HP Sill	DF	Oct2024
D	Add various sill options	SE	Jun2024
C	New lock, sill, pulley location, box sections, layout	RL	Jun2013
B	Adjusted glass sizes	UF	Nov2010
A	Original Issue	UF	Jan2010

<p>Proprietary and confidential</p> <p>The information contained in this drawing is the sole property of Aneeta Australia. Any reproduction in part or as a whole, without the written permission of Aneeta Australia is prohibited.</p>	<p>Title: 2 pane servery 16mm double glazed CLEARSTEP sashless vertical slider in timber frames (top pane fixed) FS with large box and VS sill vertical section A-A</p>				 <p>949 Stud Road, Rowville VIC 3178, ABN 80 062 883 729</p>	<p>Material: in Timber Frame</p>
						<p>Finish:</p>
						<p>Die/Part:</p>
						<p>Dwg No: VS 2P16C FS T</p>
<p>Drwn: UF</p>	<p>Chk: -</p>	<p>Date: Jan 2010</p>	<p>Scale: 1:20 A4</p>	<p>Sheet 10 of 19</p>	<p>Revision: G</p>	


M:\Documentation\Website Downloads\3. Timber Frames\1. Vertical\2. Servery\VS 2P16C FS T (G) - 2 pane servery 16mm double glazed CLEARSTEP sashless vertical slider in timber frames (top pane fixed) FS.dwg



IF IN DOUBT ASK - DO NOT SCALE DRAWING

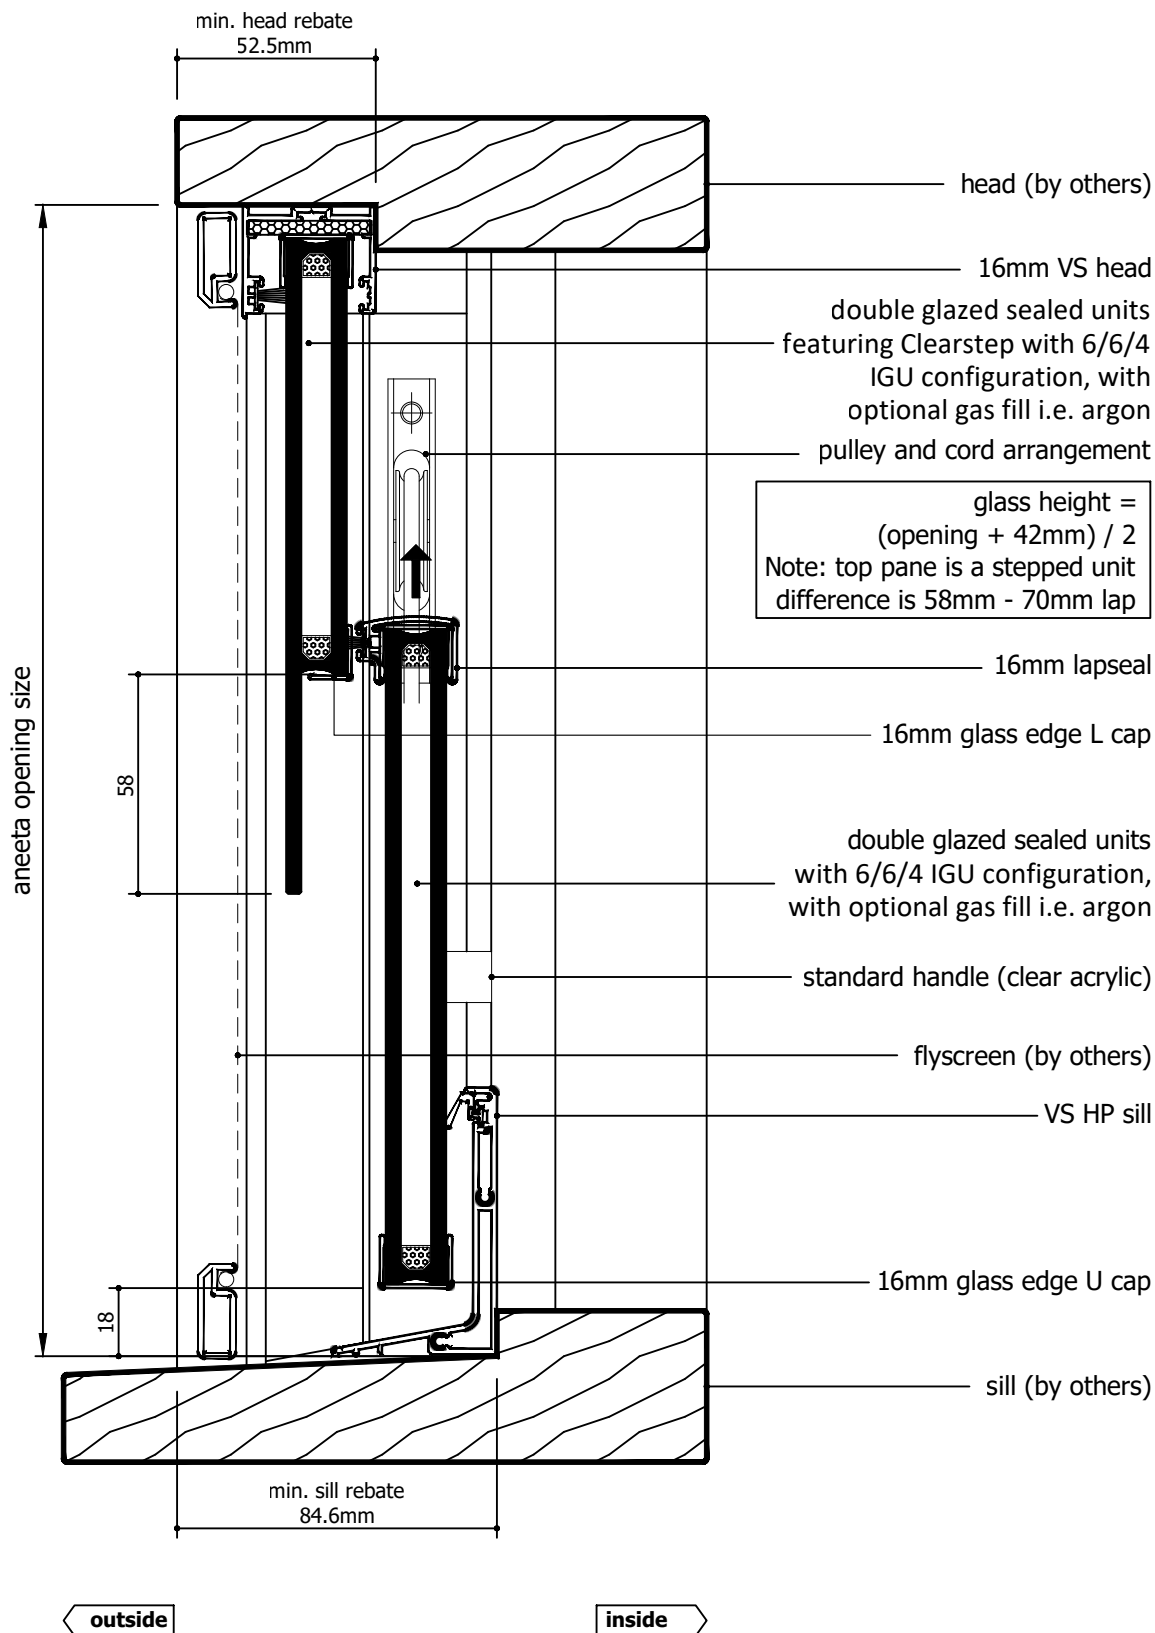


Rev	Description	Approved By	Date
G	Description for 16mm IGU units makeup updated	DF	07/01/2026
F	Add description of Clearstep IGU makeup. Delete P008 and replace with P229 - VS Sill	DF	27/8/2025
E	VS 300Pa/800Pa sill adaptor changed to VS Sill/VS HP Sill	DF	Oct2024
D	Add various sill options	SE	Jun2024
C	New lock, sill, pulley location, box sections, layout	RL	Jun2013
B	Adjusted glass sizes	UF	Nov2010
A	Original Issue	UF	Jan2010

<div>Proprietary and confidential</div> <div>The information contained in this drawing is the sole property of Aneeta Australia. Any reproduction in part or as a whole, without the written permission of Aneeta Australia is prohibited.</div>	<div>Title: 2 pane servery 16mm double glazed CLEARSTEP sashless vertical slider in timber frames (top pane fixed) FS with large box and VS HP sill vertical section A-A</div>				<div> 949 Stud Road, Rowville VIC 3178, ABN 80 062 883 729</div>		<div>Material: in Timber Frame</div>
							<div>Finish:</div>
							<div>Die/Part:</div>
	<div>Drwn: UF Chk: - Date: Jan 2010 Scale: 1:2@A4</div>						<div>Dwg No: VS 2P16C FS T</div>
							<div>Sheet 11 of 19</div>


M:\Documentation\Website Downloads\3. Timber Frames\1. Vertical\2. Servery\VS 2P16C FS T (G) - 2 pane servery 16mm double glazed CLEARSTEP sashless vertical slider in timber frames (top pane fixed) FS.dwg



IF IN DOUBT ASK - DO NOT SCALE DRAWING

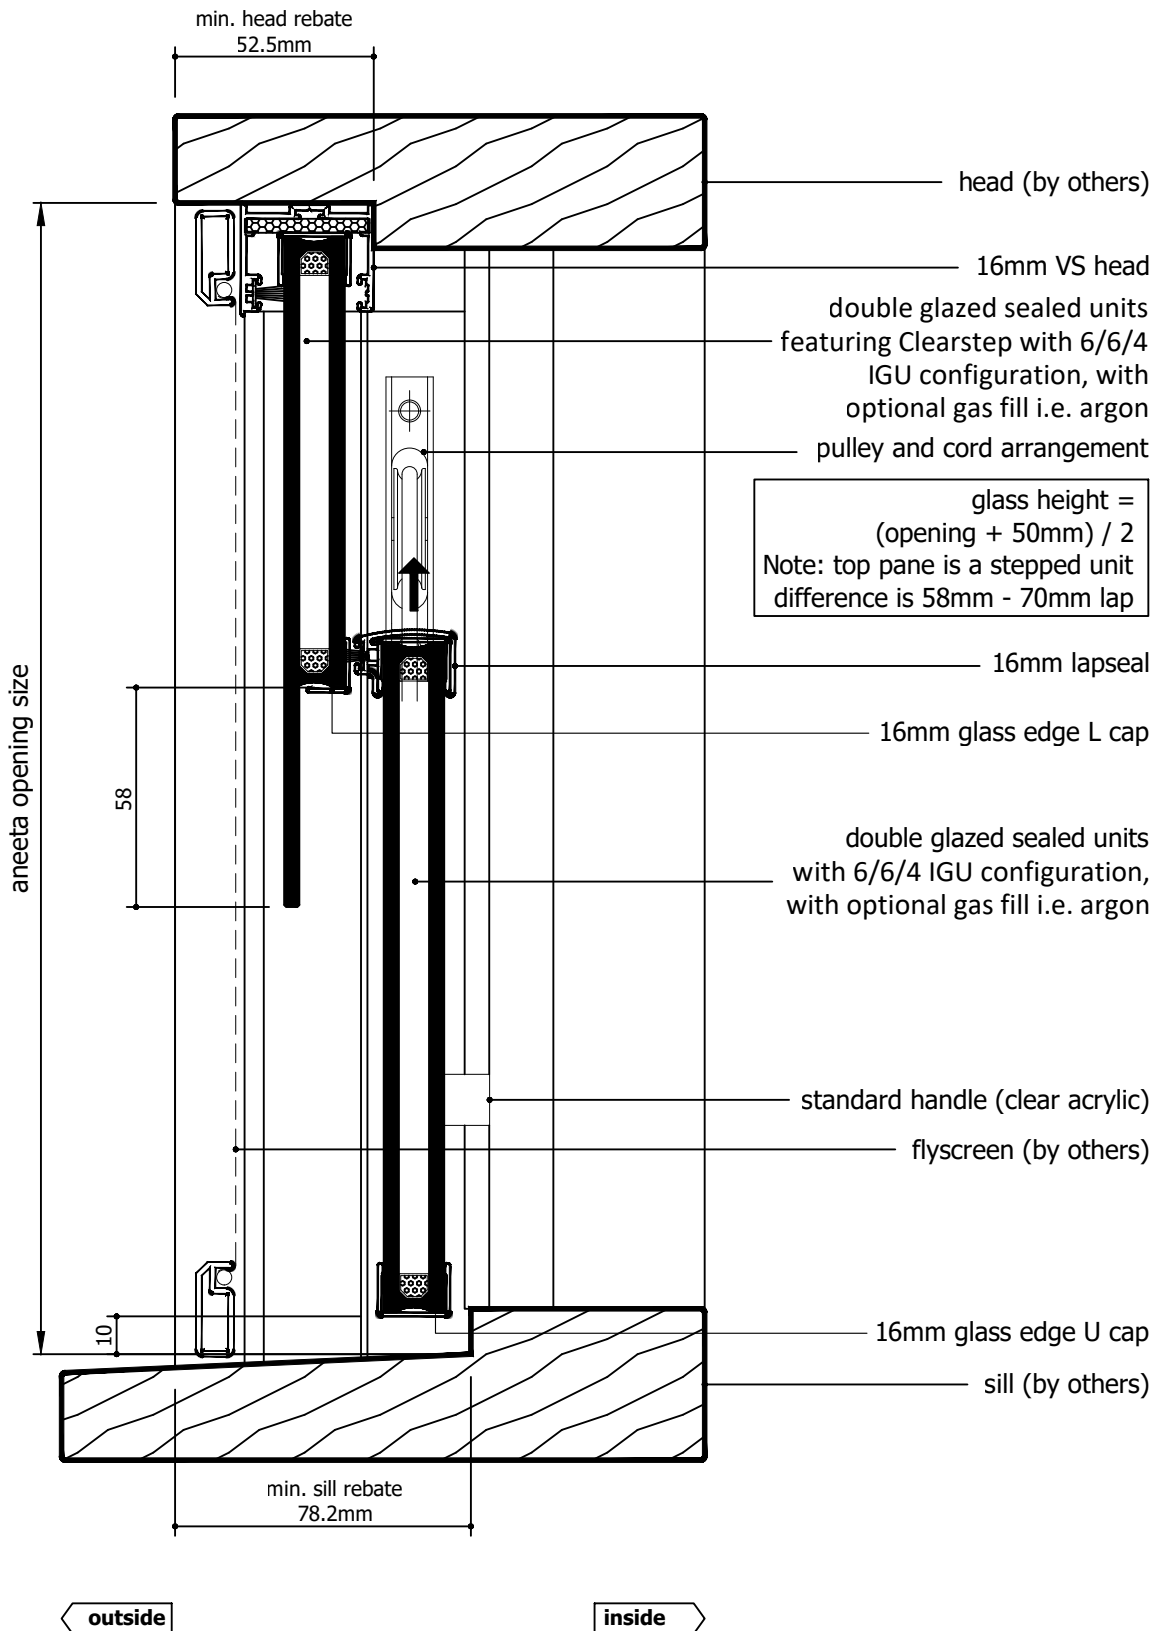

Rev	Description	Approved By	Date
G	Description for 16mm IGU units makeup updated	DF	07/01/2026
F	Add description of Clearstep IGU makeup. Delete P008 and replace with P229 - VS Sill	DF	27/8/2025
E	VS 300Pa/800Pa sill adaptor changed to VS Sill/VS HP Sill	DF	Oct2024
D	Add various sill options	SE	Jun2024
C	New lock, sill, pulley location, box sections, layout	RL	Jun2013
B	Adjusted glass sizes	UF	Nov2010
A	Original Issue	UF	Jan2010


<p>Proprietary and confidential</p> <p>The information contained in this drawing is the sole property of Aneeta Australia. Any reproduction in part or as a whole, without the written permission of Aneeta Australia is prohibited.</p>	<p>Title: 2 pane servery 16mm double glazed CLEARSTEP sashless vertical slider in timber frames (top pane fixed) FS with large box and no sill adaptor vertical section A-A</p>				<p> 949 Stud Road, Rowville VIC 3178, ABN 80 062 883 729</p>	<p>Material: in Timber Frame</p>
						<p>Finish:</p>
						<p>Die/Part:</p>
						<p>Dwg No: VS 2P16C FS T</p>
	<p>Drwn: UF</p>	<p>Chk: -</p>	<p>Date: Jan 2010</p>	<p>Scale: 1:20 A4</p>		<p>Sheet 12 of 19</p>

M:\Documentation\Website Downloads\3. Timber Frames\1. Vertical\2. Servery\VS 2P16C FS T (G) - 2 pane servery 16mm double glazed CLEARSTEP sashless vertical slider in timber frames (top pane fixed) FS.dwg




IF IN DOUBT ASK - DO NOT SCALE DRAWING

glass width = opening - 130mm

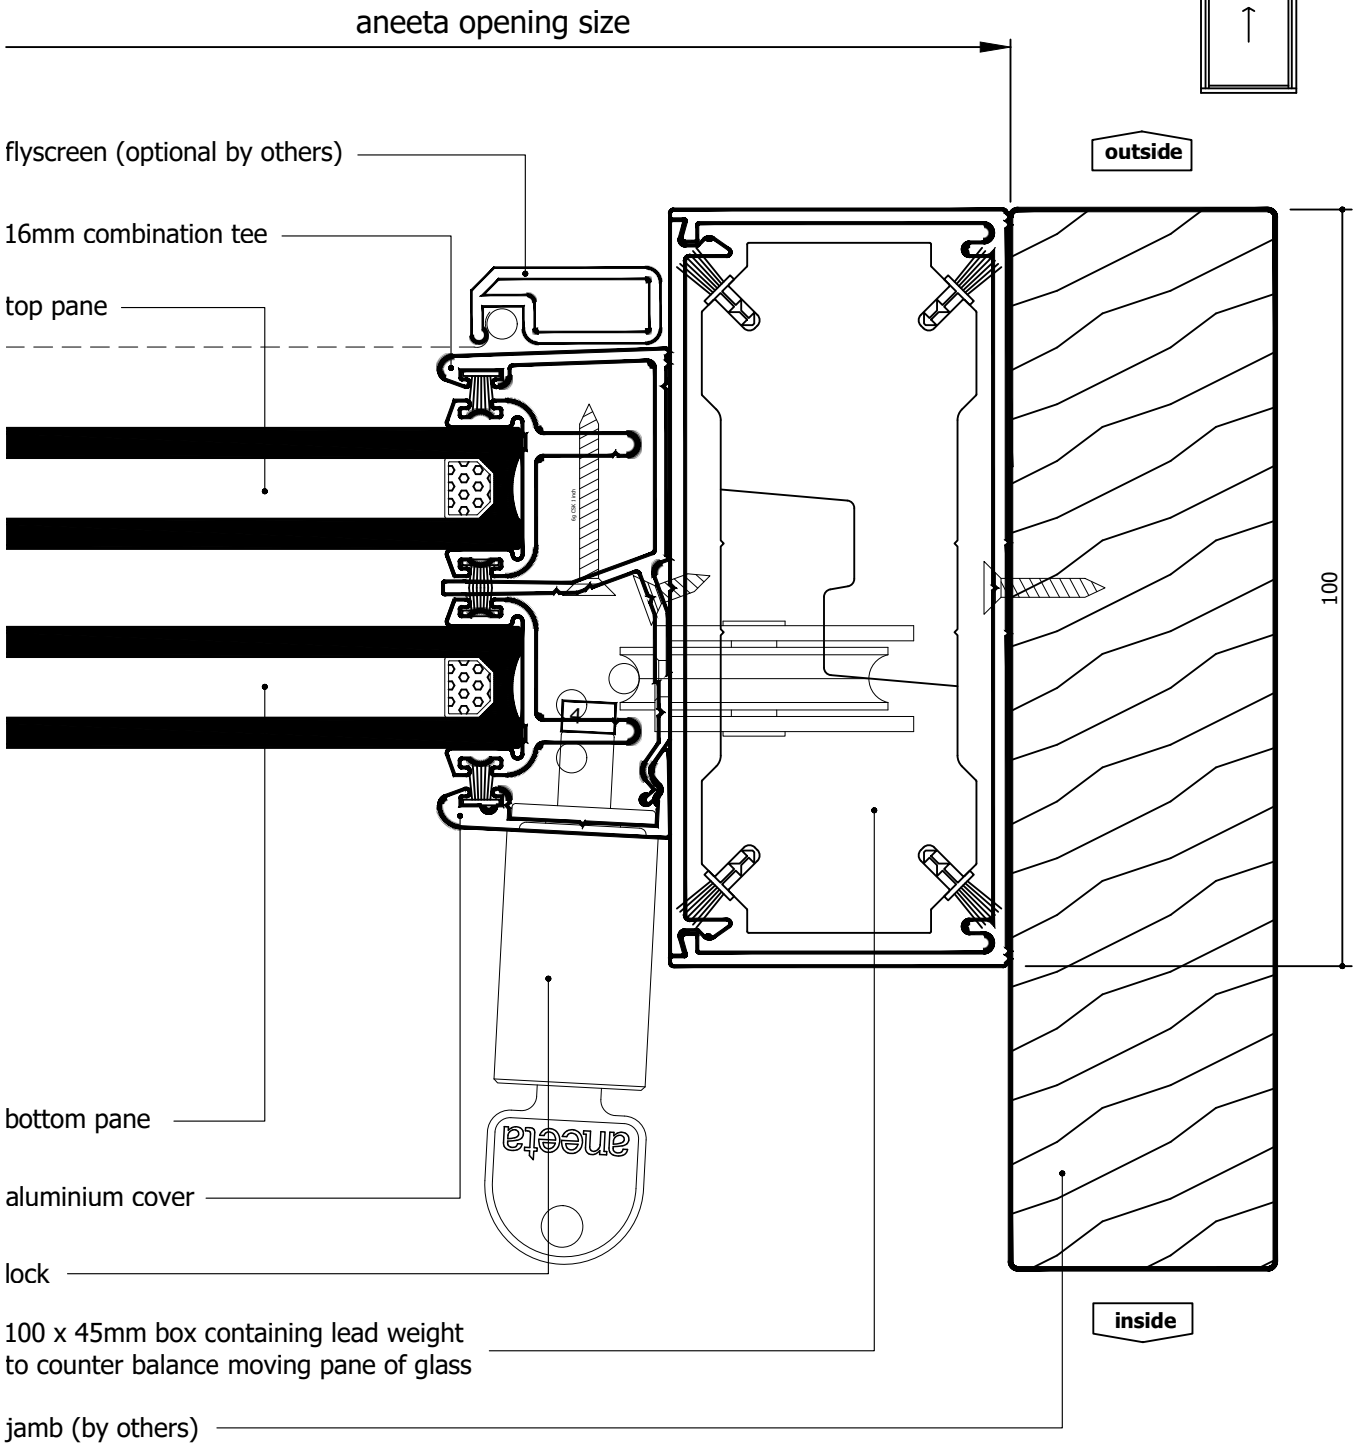



Rev	Description	Approved By	Date
G	Description for 16mm IGU units makeup updated	DF	07/01/2026
F	Add description of Clearstep IGU makeup. Delete P008 and replace with P229 - VS Sill	DF	27/8/2025
E	VS 300Pa/800Pa sill adaptor changed to VS Sill/VS HP Sill	DF	Oct2024
D	Add various sill options	SE	Jun2024
C	New lock, sill, pulley location, box sections, layout	RL	Jun2013
B	Adjusted glass sizes	UF	Nov2010
A	Original Issue	UF	Jan2010

<p>Proprietary and confidential</p> <p>The information contained in this drawing is the sole property of Aneeta Australia. Any reproduction in part or as a whole, without the written permission of Aneeta Australia is prohibited.</p>	<p>Title:</p> <p>2 pane servery 16mm double glazed CLEARSTEP sashless vertical slider in timber frames (top pane fixed) FS with large box horizontal section B-B</p>				 <p>949 Stud Road, Rowville VIC 3178, ABN 80 062 883 729</p>	<p>Material:</p> <p>in Timber Frame</p>	
						<p>Finish:</p>	
						<p>Die/Part:</p>	
						<p>Dwg No: VS 2P16C FS T</p>	
<p>Drwn: UF</p>		<p>Chk: -</p>	<p>Date: Jan 2010</p>	<p>Scale: 1:1@A4</p>	<p>Sheet 13 of 19</p>	<p>Revision: G</p>	


M:\Documentation\Website Downloads\3. Timber Frames\1. Vertical\2. Servery\VS 2P16C FS T (G) - 2 pane servery 16mm double glazed CLEARSTEP sashless vertical slider in timber frames (top pane fixed) FS.dwg




IF IN DOUBT ASK - DO NOT SCALE DRAWING

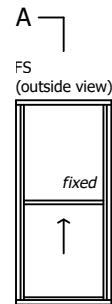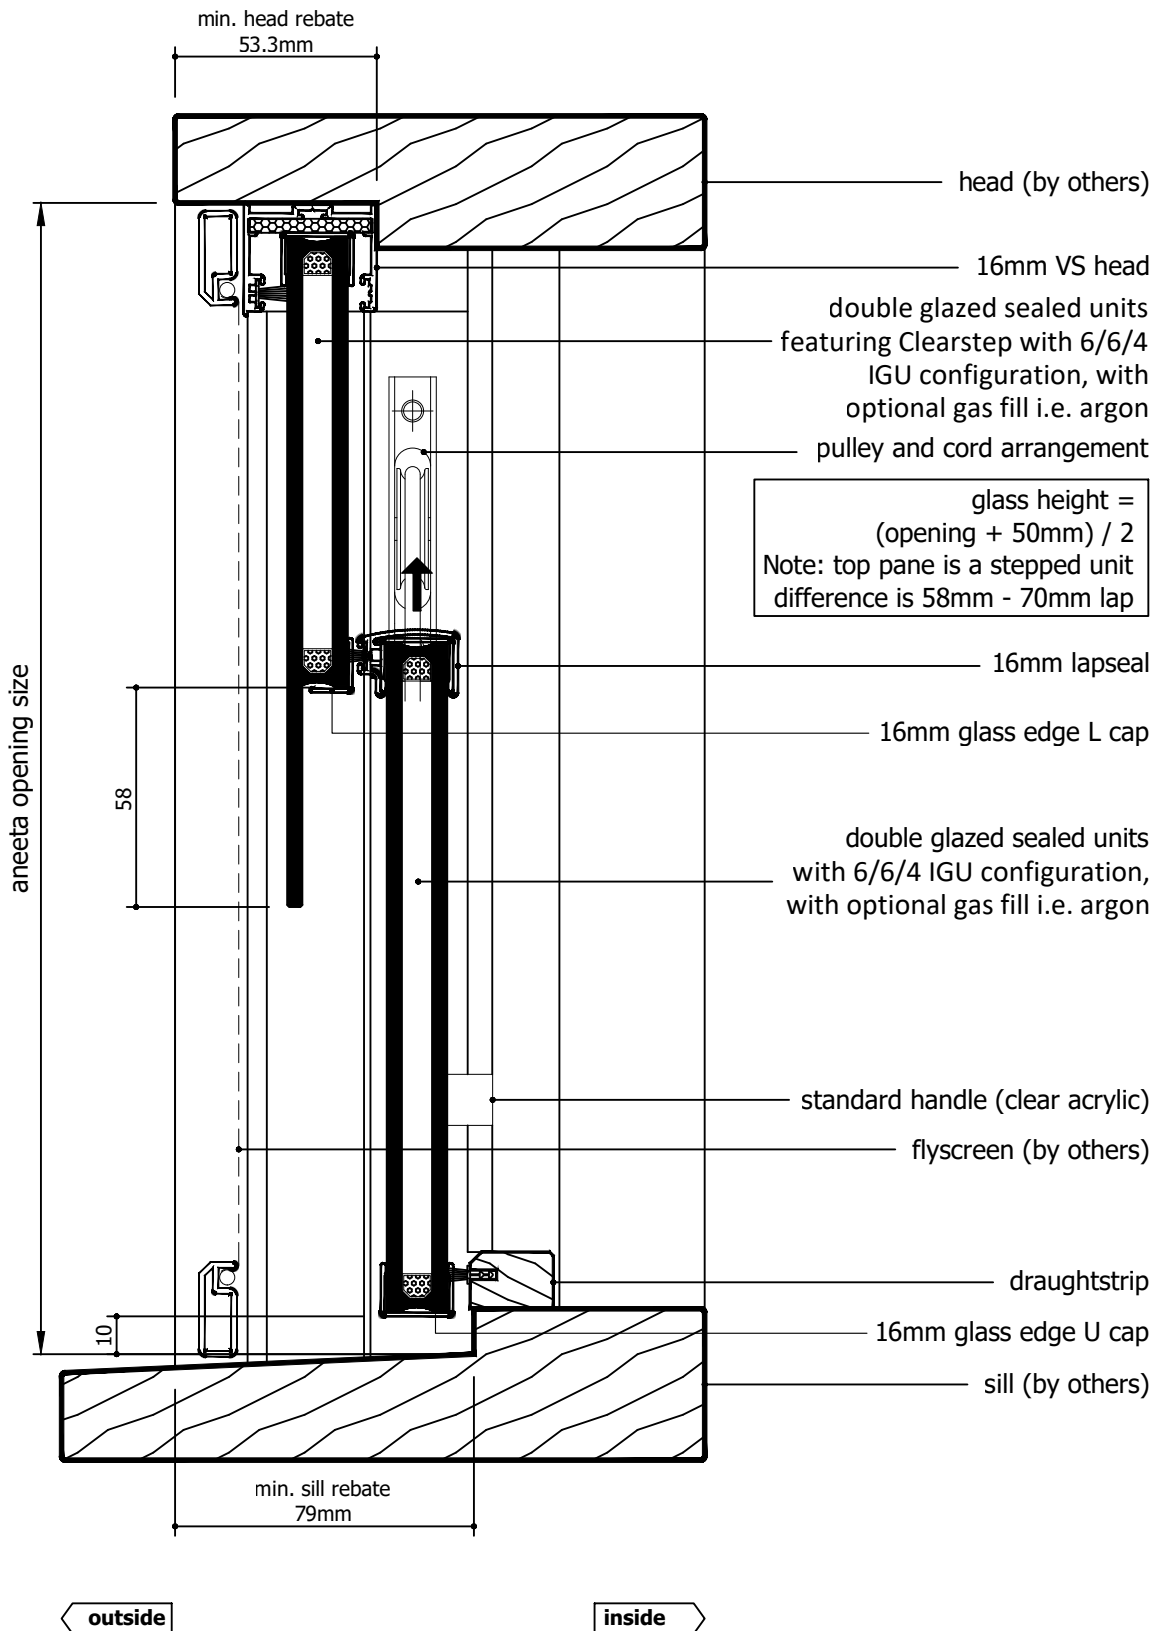


Rev	Description	Approved By	Date
G	Description for 16mm IGU units makeup updated	DF	07/01/2026
F	Add description of Clearstep IGU makeup. Delete P008 and replace with P229 - VS Sill	DF	27/8/2025
E	VS 300Pa/800Pa sill adaptor changed to VS Sill/VS HP Sill	DF	Oct2024
D	Add various sill options	SE	Jun2024
C	New lock, sill, pulley location, box sections, layout	RL	Jun2013
B	Adjusted glass sizes	UF	Nov2010
A	Original Issue	UF	Jan2010

Proprietary and confidential The information contained in this drawing is the sole property of Aneeta Australia. Any reproduction in part or as a whole, without the written permission of Aneeta Australia is prohibited.	Title: 2 pane servery 16mm double glazed CLEARSTEP sashless vertical slider in timber frames (top pane fixed) FS with extra large box and draughtstrip at sill vertical section A-A				Material: in Timber Frame	
	 949 Stud Road, Rowville VIC 3178, ABN 80 062 883 729				Finish:	
	Drwn: UF Chk: - Date: Jan 2010 Scale: 1:20 A4				Die/Part:	
	Sheet 14 of 19 Revision: G				Dwg No: VS 2P16C FS T	





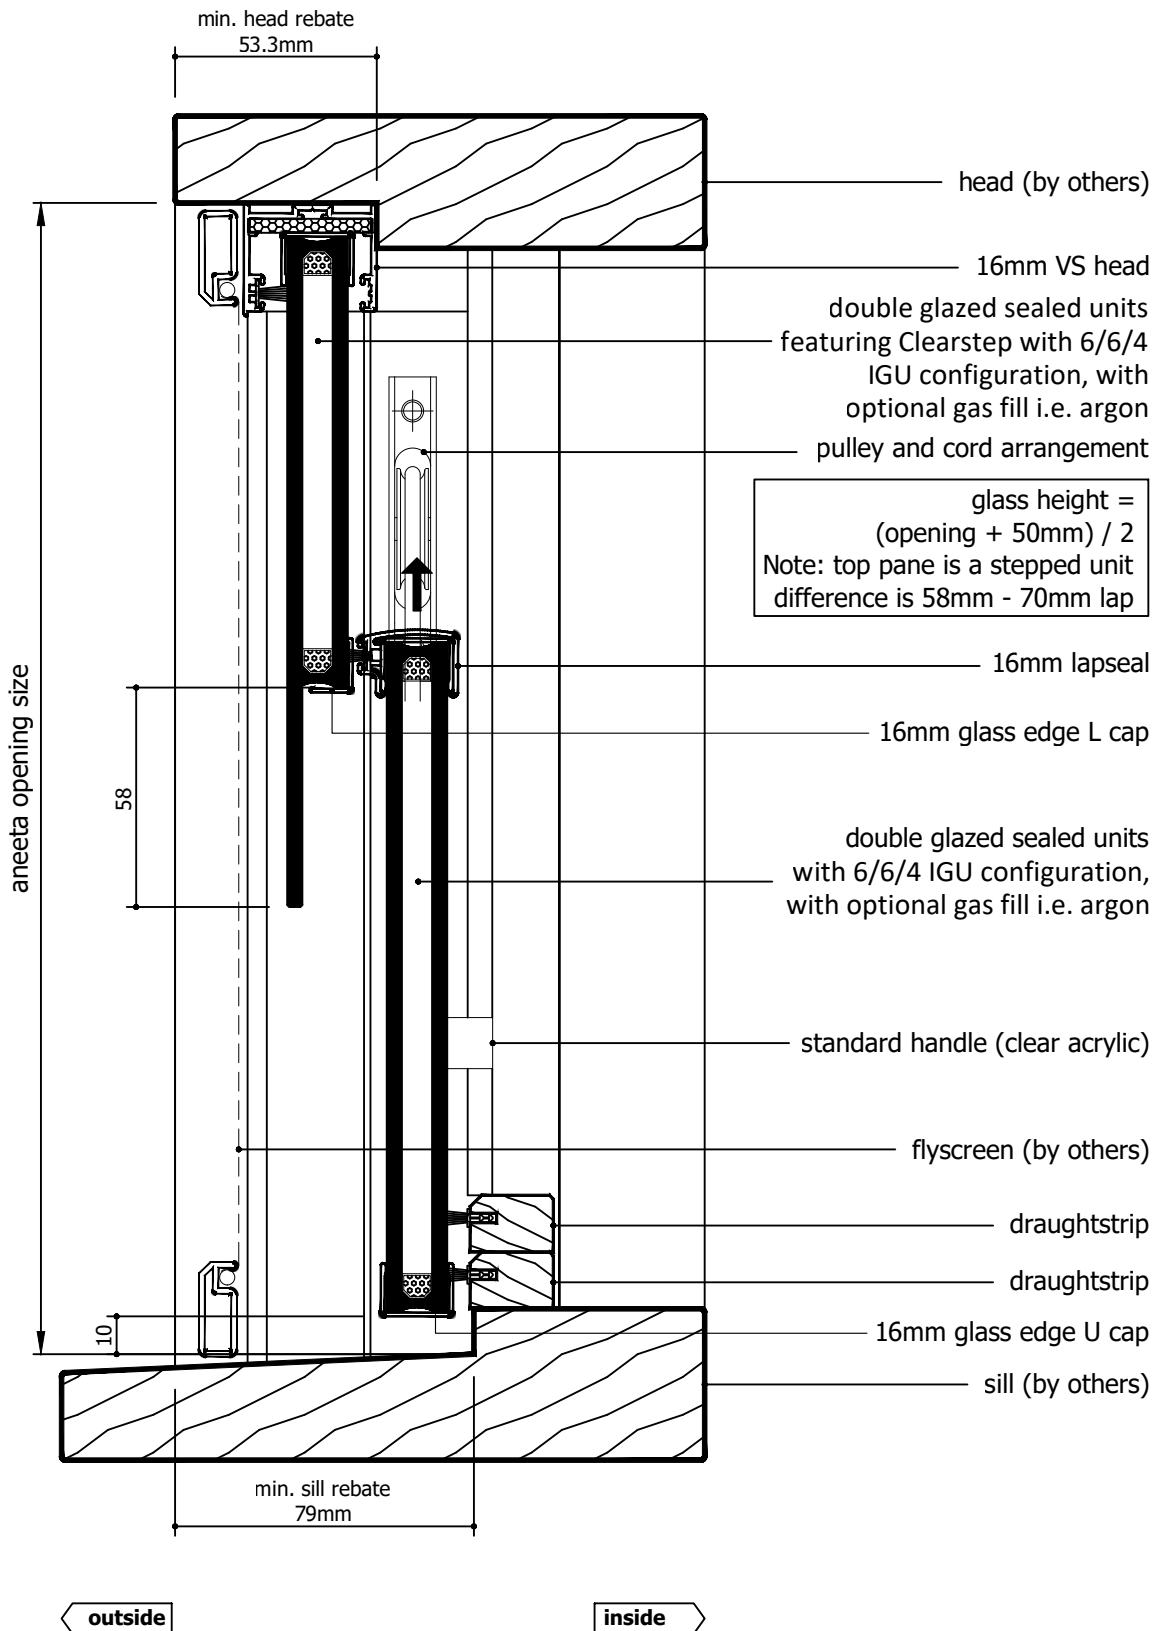


Rev	Description	Approved By	Date
G	Description for 16mm IGU units makeup updated	DF	07/01/2026
F	Add description of Clearstep IGU makeup. Delete P008 and replace with P229 - VS Sill	DF	27/8/2025
E	VS 300Pa/800Pa sill adaptor changed to VS Sill/VS HP Sill	DF	Oct2024
D	Add various sill options	SE	Jun2024
C	New lock, sill, pulley location, box sections, layout	RL	Jun2013
B	Adjusted glass sizes	UF	Nov2010
A	Original Issue	UF	Jan2010

Proprietary and confidential The information contained in this drawing is the sole property of Aneeta Australia. Any reproduction in part or as a whole, without the written permission of Aneeta Australia is prohibited.	Title: 2 pane servery 16mm double glazed CLEARSTEP sashless vertical slider in timber frames (top pane fixed) FS with extra large box and 2 x draughtstrip at sill vertical section A-A		 949 Stud Road, Rowville VIC 3178, ABN 80 062 883 729		Material: in Timber Frame
	Drwn: UF		Date: Jan 2010		Finish:
	Chk: -		Scale: 1:20 A4		Die/Part:
	Sheet 15 of 19		Revision: G		Dwg No: VS 2P16C FS T




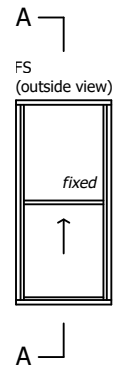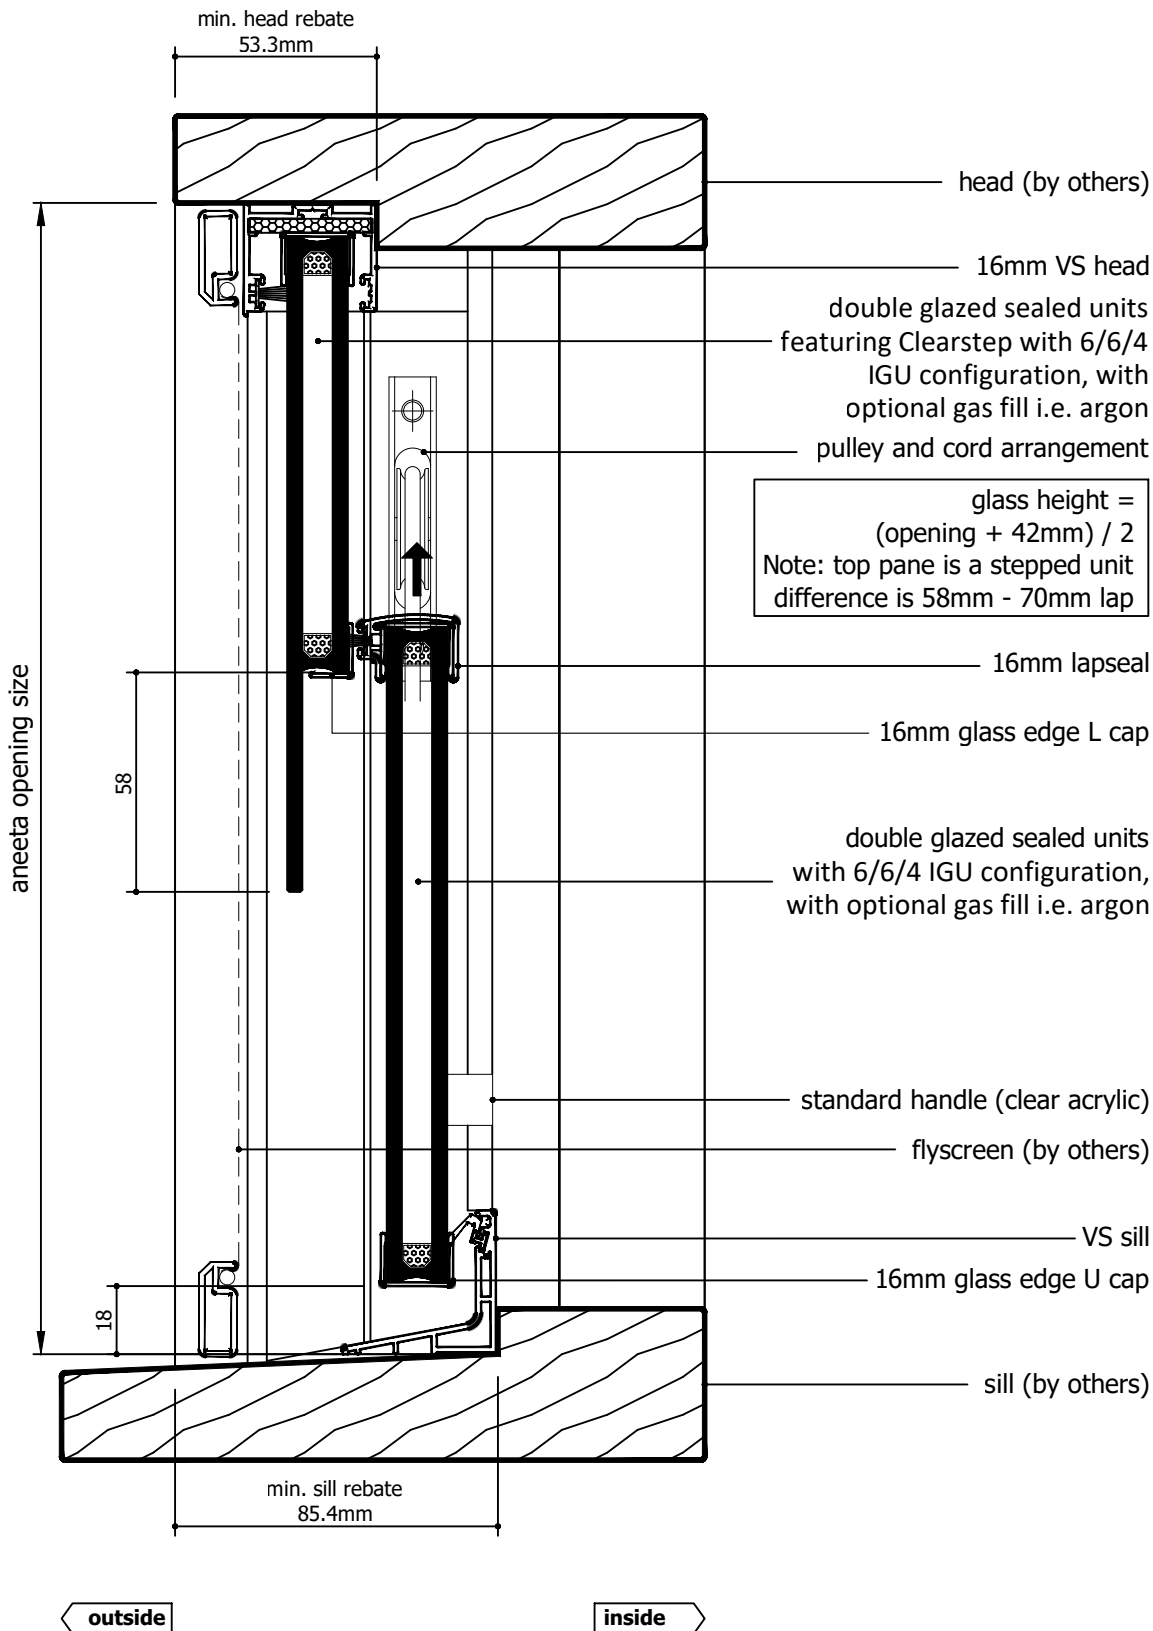



Rev	Description	Approved By	Date
G	Description for 16mm IGU units makeup updated	DF	07/01/2026
F	Add description of Clearstep IGU makeup. Delete P008 and replace with P229 - VS Sill	DF	27/8/2025
E	VS 300Pa/800Pa sill adaptor changed to VS Sill/VS HP Sill	DF	Oct2024
D	Add various sill options	SE	Jun2024
C	New lock, sill, pulley location, box sections, layout	RL	Jun2013
B	Adjusted glass sizes	UF	Nov2010
A	Original Issue	UF	Jan2010

Proprietary and confidential The information contained in this drawing is the sole property of Aneeta Australia. Any reproduction in part or as a whole, without the written permission of Aneeta Australia is prohibited.	Title: 2 pane servery 16mm double glazed CLEARSTEP sashless vertical slider in timber frames (top pane fixed) FS with extra large box and VS sill vertical section A-A		 949 Stud Road, Rowville VIC 3178, ABN 80 062 883 729		Material: in Timber Frame
					Finish:
					Die/Part:
					Dwg No: VS 2P16C FS T
Drwn: UF	Chk: -	Date: Jan 2010	Scale: 1:20 A4	Sheet 16 of 19	Revision: G


M:\Documentation\Website Downloads\3. Timber Frames\1. Vertical\2. Servery\VS 2P16C FS T (G) - 2 pane servery 16mm double glazed CLEARSTEP sashless vertical slider in timber frames (top pane fixed) FS.dwg

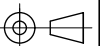

IF IN DOUBT ASK - DO NOT SCALE DRAWING

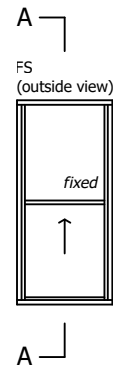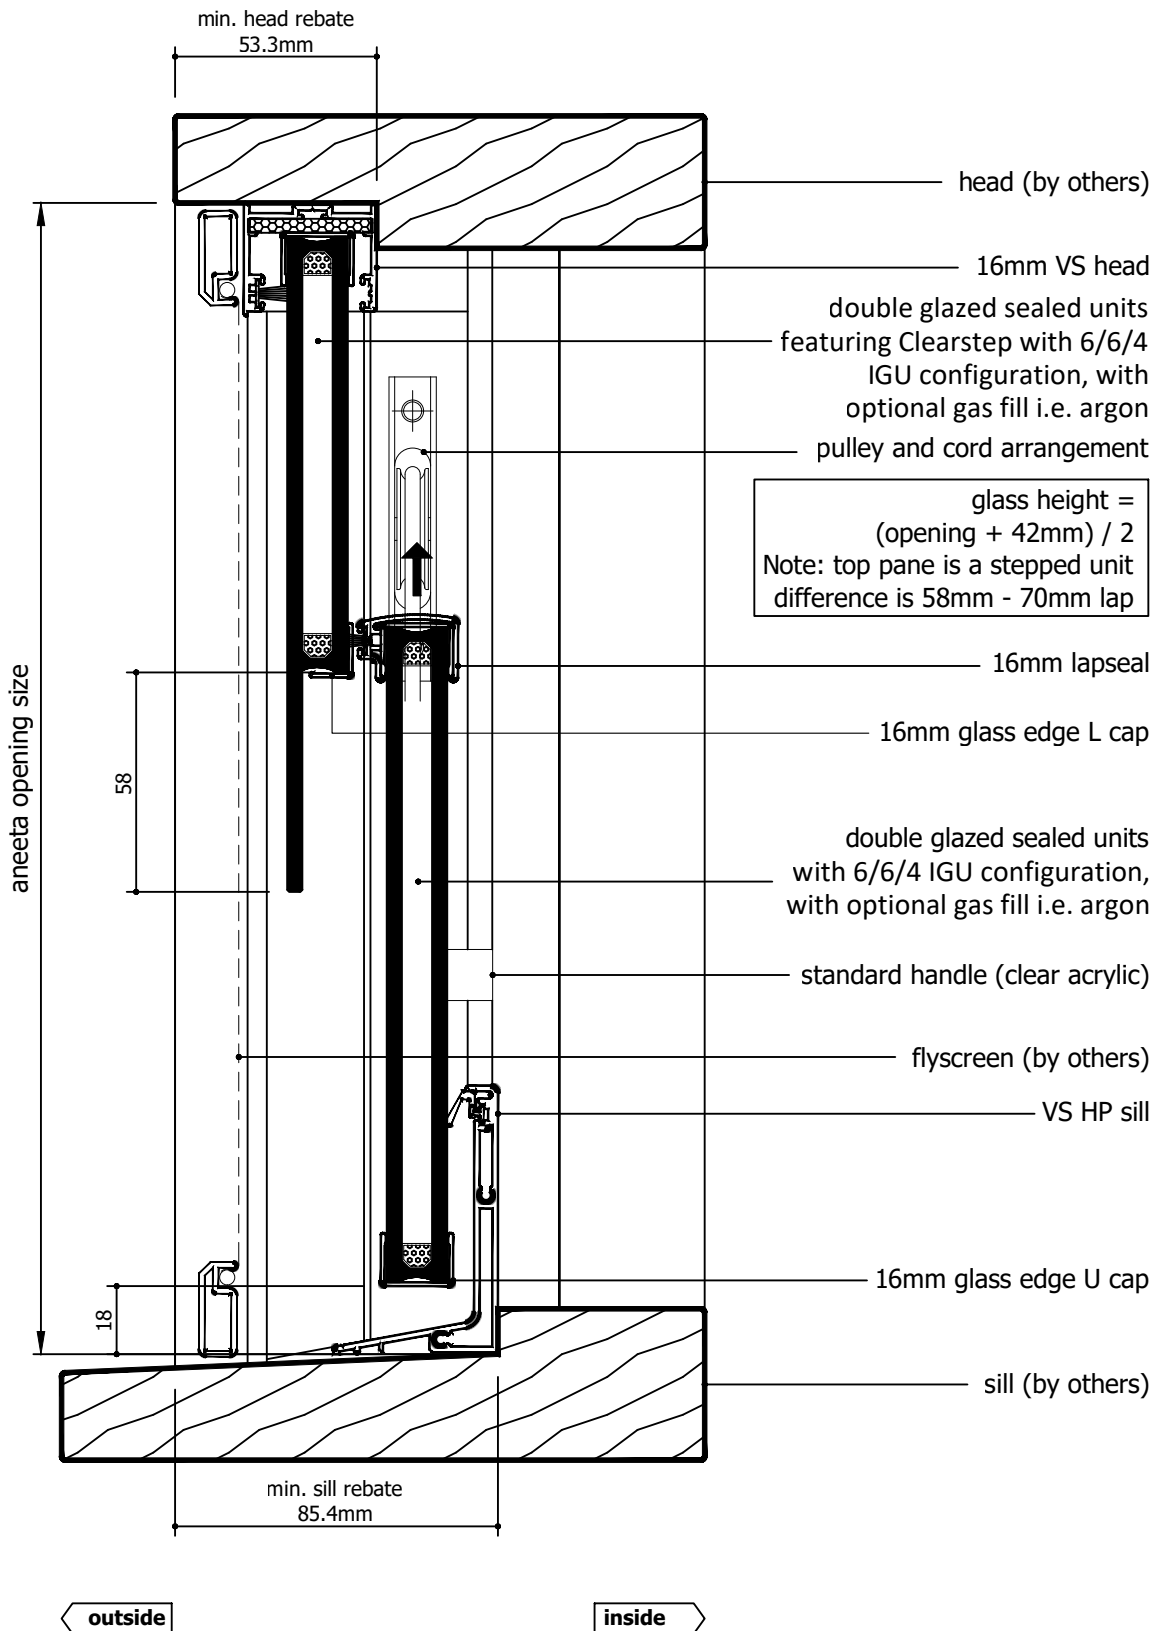



Rev	Description	Approved By	Date
G	Description for 16mm IGU units makeup updated	DF	07/01/2026
F	Add description of Clearstep IGU makeup. Delete P008 and replace with P229 - VS Sill	DF	27/8/2025
E	VS 300Pa/800Pa sill adaptor changed to VS Sill/VS HP Sill	DF	Oct2024
D	Add various sill options	SE	Jun2024
C	New lock, sill, pulley location, box sections, layout	RL	Jun2013
B	Adjusted glass sizes	UF	Nov2010
A	Original Issue	UF	Jan2010

<div>Proprietary and confidential</div> <div>The information contained in this drawing is the sole property of Aneeta Australia. Any reproduction in part or as a whole, without the written permission of Aneeta Australia is prohibited.</div>	<div>Title: 2 pane servery 16mm double glazed CLEARSTEP sashless vertical slider in timber frames (top pane fixed) FS with extra large box and VS HP sill vertical section A-A</div>				<div> 949 Stud Road, Rowville VIC 3178, ABN 80 062 883 729</div>		<div>Material: in Timber Frame</div>	
							<div>Finish:</div>	
							<div>Die/Part:</div>	
	<div>Drwn: UF Chk: - Date: Jan 2010 Scale: 1:2@A4</div>						<div>Dwg No: VS 2P16C FS T</div>	
							<div>Sheet 17 of 19</div>	


M:\Documentation\Website Downloads\3. Timber Frames\1. Vertical\2. Servery\VS 2P16C FS T (G) - 2 pane servery 16mm double glazed CLEARSTEP sashless vertical slider in timber frames (top pane fixed) FS.dwg



IF IN DOUBT ASK - DO NOT SCALE DRAWING

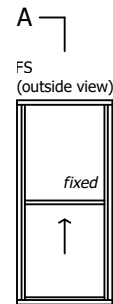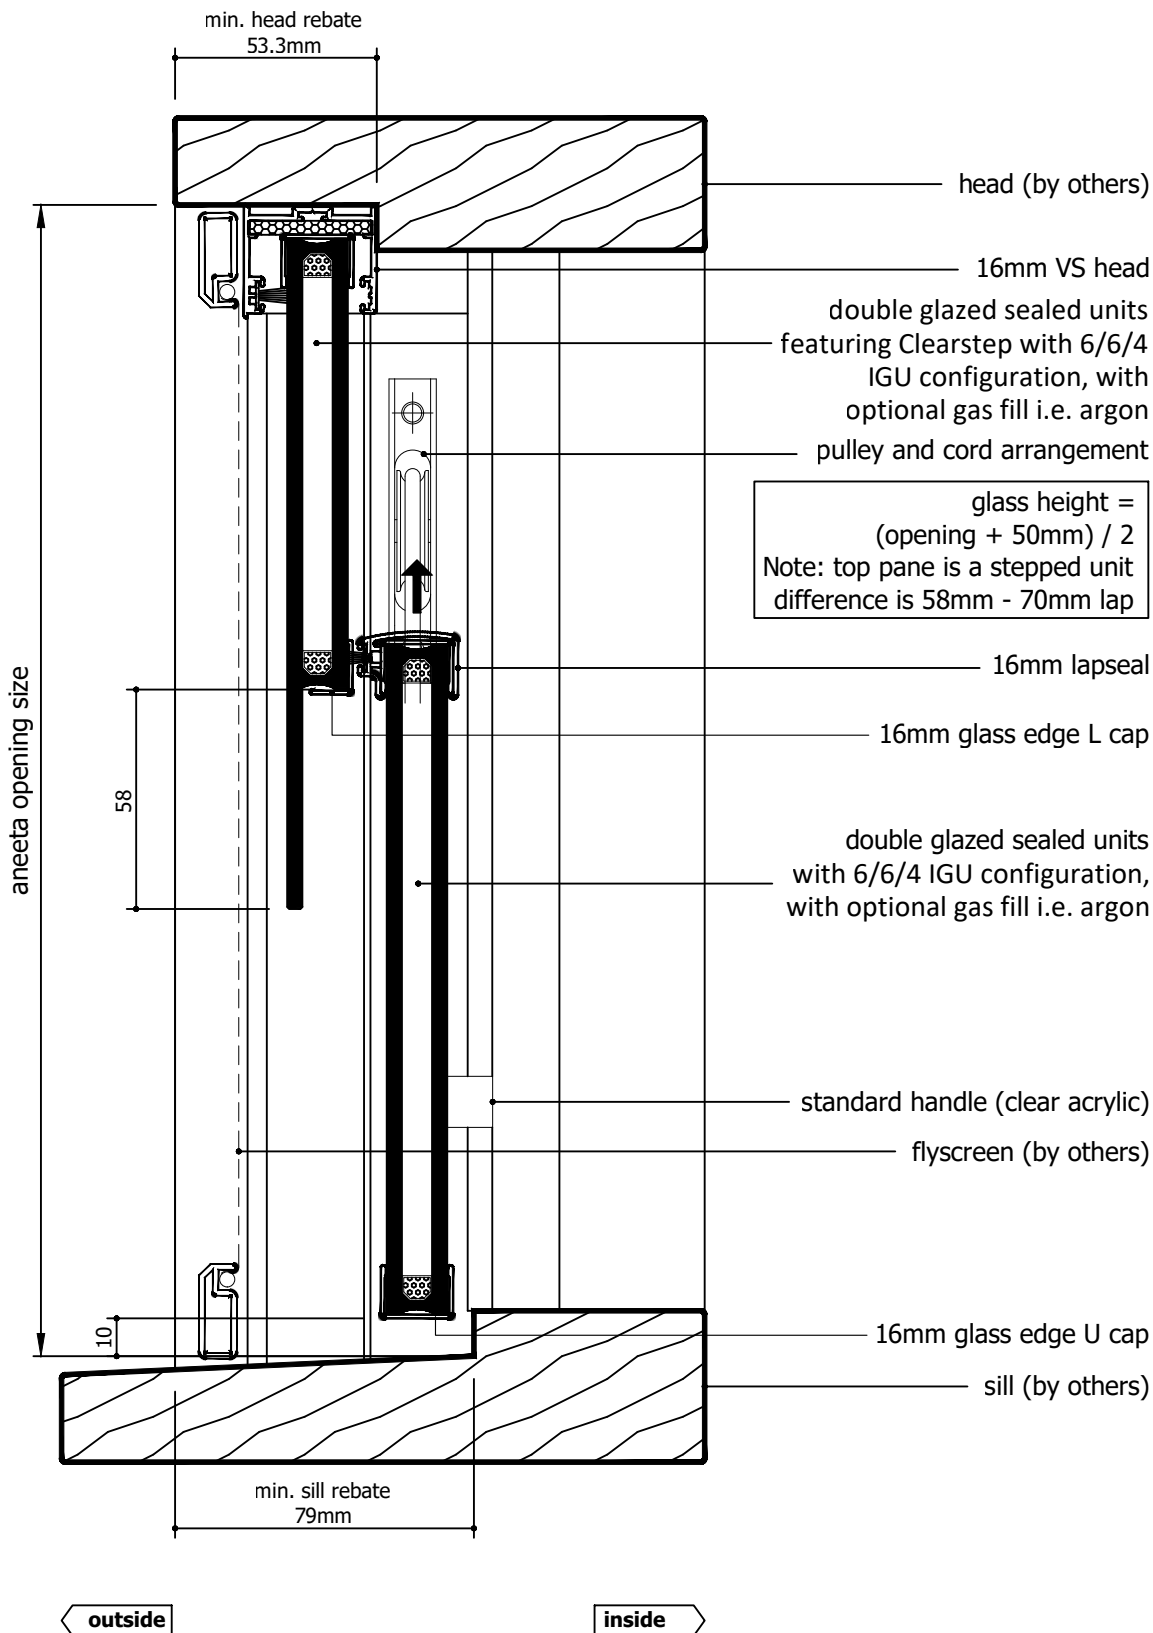

Rev	Description	Approved By	Date
G	Description for 16mm IGU units makeup updated	DF	07/01/2026
F	Add description of Clearstep IGU makeup. Delete P008 and replace with P229 - VS Sill	DF	27/8/2025
E	VS 300Pa/800Pa sill adaptor changed to VS Sill/VS HP Sill	DF	Oct2024
D	Add various sill options	SE	Jun2024
C	New lock, sill, pulley location, box sections, layout	RL	Jun2013
B	Adjusted glass sizes	UF	Nov2010
A	Original Issue	UF	Jan2010

<p>Proprietary and confidential</p> <p>The information contained in this drawing is the sole property of Aneeta Australia. Any reproduction in part or as a whole, without the written permission of Aneeta Australia is prohibited.</p>	<p>Title: 2 pane servery 16mm double glazed CLEARSTEP sashless vertical slider in timber frames (top pane fixed) FS with extra large box and no sill adaptor vertical section A-A</p>				 <p>949 Stud Road, Rowville VIC 3178, ABN 80 062 883 729</p>		<p>Material: in Timber Frame</p>
							<p>Finish:</p>
							<p>Die/Part:</p>
							<p>Dwg No: VS 2P16C FS T</p>
	<p>Drwn: UF</p>	<p>Chk: -</p>	<p>Date: Jan 2010</p>	<p>Scale: 1:20 A4</p>	<p>Sheet 18 of 19</p>	<p>Revision: G</p>	

M:\Documentation\Website Downloads\3. Timber Frames\1. Vertical\2. Servery\VS 2P16C FS T (G) - 2 pane servery 16mm double glazed CLEARSTEP sashless vertical slider in timber frames (top pane fixed) FS.dwg



IF IN DOUBT ASK - DO NOT SCALE DRAWING

glass width = opening - 192mm

aneeta opening size

flyscreen (optional by others)

16mm combination tee

top pane


bottom pane

aluminium cover

lock

101.6 x 76.2mm box containing lead weight
to counter balance moving pane of glass

jamb (by others)

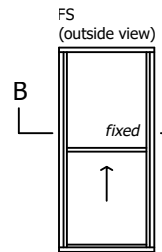


outside

101.6

inside


Rev	Description	Approved By	Date
G	Description for 16mm IGU units makeup updated	DF	07/01/2026
F	Add description of Clearstep IGU makeup. Delete P008 and replace with P229 - VS Sill	DF	27/8/2025
E	VS 300Pa/800Pa sill adaptor changed to VS Sill/VS HP Sill	DF	Oct2024
D	Add various sill options	SE	Jun2024
C	New lock, sill, pulley location, box sections, layout	RL	Jun2013
B	Adjusted glass sizes	UF	Nov2010
A	Original Issue	UF	Jan2010

Proprietary and confidential The information contained in this drawing is the sole property of Aneeta Australia. Any reproduction in part or as a whole, without the written permission of Aneeta Australia is prohibited.	Title: 2 pane servery 16mm double glazed CLEARSTEP sashless vertical slider in timber frames (top pane fixed) FS with extra large box horizontal section B-B		
	Drwn: UF	Chk: -	Date: Jan 2010

 949 Stud Road, Rowville VIC 3178, ABN 80 062 883 729	
Sheet 19 of 19	Revision: G

Material:	in Timber Frame
Finish:	
Die/Part:	
Dwg No:	VS 2P16C FS T

M:\Documentation\Website Downloads\3. Timber Frames\1. Vertical\2. Servery\VS 2P16C FS T (G) - 2 pane servery 16mm double glazed CLEARSTEP sashless vertical slider in timber frames (top pane fixed) FS.dwg

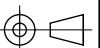

IF IN DOUBT ASK - DO NOT SCALE DRAWING