
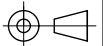


# Table of Contents

Page	View	Box Type	Sill Type
2	Vertical Section	Medium Box	Draughtstrip
3	Vertical Section	Medium Box	Draughtstrip x 2
4	Vertical Section	Medium Box	VS Sill
5	Vertical Section	Medium Box	VS HP Sill
6	Vertical Section	Medium Box	None
7	Horizontal Section	Medium Box	-
8	Vertical Section	Large Box	Draughtstrip
9	Vertical Section	Large Box	Draughtstrip x 2
10	Vertical Section	Large Box	VS Sill
11	Vertical Section	Large Box	VS HP Sill
12	Vertical Section	Large Box	None
13	Horizontal Section	Large Box	-
14	Vertical Section	Extra Large Box	Draughtstrip
15	Vertical Section	Extra Large Box	Draughtstrip x 2
16	Vertical Section	Extra Large Box	VS Sill
17	Vertical Section	Extra Large Box	VS HP Sill
18	Vertical Section	Extra Large Box	None
19	Horizontal Section	Extra Large Box	-


Rev	Description	Approved By	Date
G	Description for 16mm IGU units makeup updated	DF	07/01/2026
F	Add description of Clearstep IGU makeup. Delete P008 and replace with P229 - VS Sill	DF	27/8/2025
E	VS 300Pa/800Pa sill adaptor changed to VS Sill/VS HP Sill	DF	Oct2024
D	Add various sill options	SE	Jun2024
C	New lock, sill, pulley location, box sections, layout	RL	Jun2013
B	Adjusted glass sizes	UF	Nov2010
A	Original Issue	UF	Jan2010

<p>Proprietary and confidential</p> <p>The information contained in this drawing is the sole property of Aneeta Australia. Any reproduction in part or as a whole, without the written permission of Aneeta Australia is prohibited.</p>	<p><b>Title:</b> 2 pane servery 16mm double glazed CLEARSTEP sashless vertical slider in timber frames (bottom pane fixed) SF</p>				<div><p>aneeta®</p><p>949 Stud Road, Rowville VIC 3178, ABN 80 062 883 729</p></div>		<p><b>Material:</b> in Timber Frame</p>
							<p><b>Finish:</b></p>
							<p><b>Die/Part:</b></p>
							<p><b>Dwg No:</b> VS 2P16C SF T</p>
<p>Drwn: UF</p>	<p>Chk: -</p>	<p>Date: Jan 2010</p>	<p>Scale:</p>	<p>Sheet 1 of 19</p>	<p>Revision: G</p>		




IF IN DOUBT ASK - DO NOT SCALE DRAWING



M:\Documentation\Website Downloads\3. Timber Frames\1. Vertical\2. Servery\VS 2P16C SF T (G) - 2 pane servery 16mm double glazed CLEARSTEP sashless vertical slider in timber frames (bottom pane fixed) SF.dwg

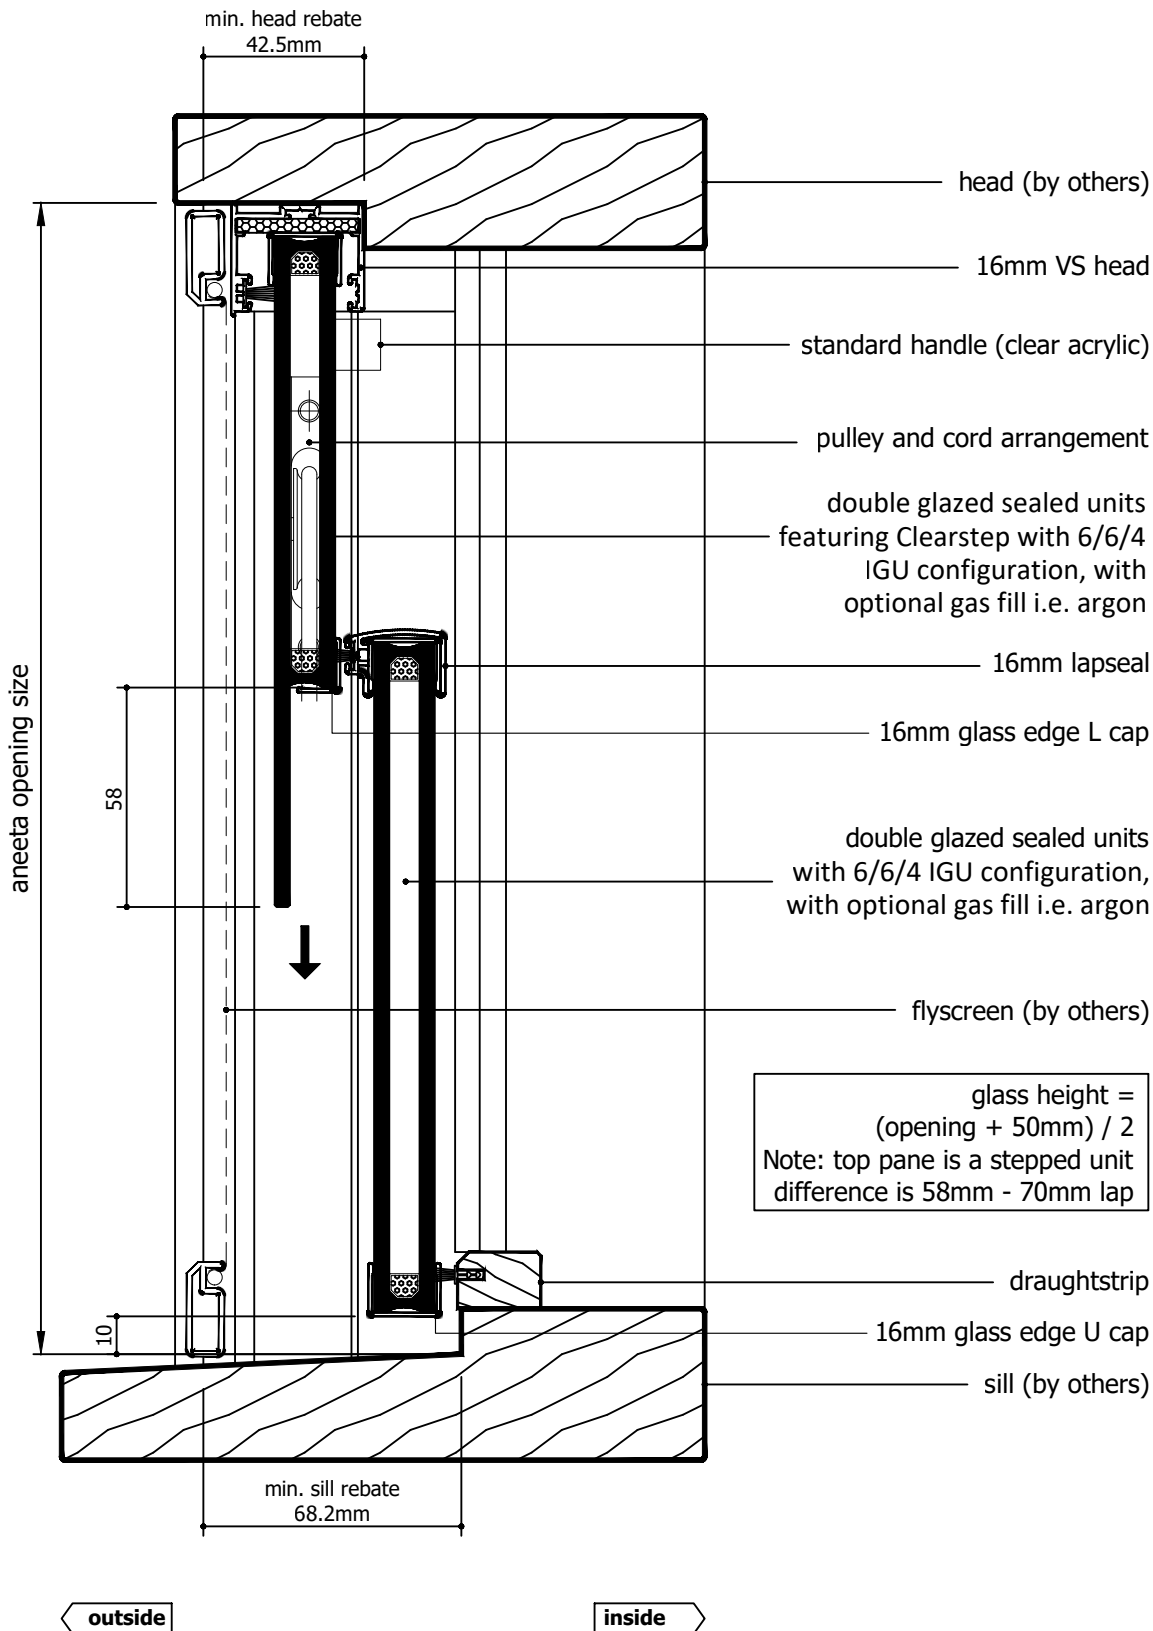


Rev	Description	Approved By	Date
G	Description for 16mm IGU units makeup updated	DF	07/01/2026
F	Add description of Clearstep IGU makeup. Delete P008 and replace with P229 - VS Sill	DF	27/8/2025
E	VS 300Pa/800Pa sill adaptor changed to VS Sill/VS HP Sill	DF	Oct2024
D	Add various sill options	SE	Jun2024
C	New lock, sill, pulley location, box sections, layout	RL	Jun2013
B	Adjusted glass sizes	UF	Nov2010
A	Original Issue	UF	Jan2010

Proprietary and confidential  The information contained in this drawing is the sole property of Aneeta Australia. Any reproduction in part or as a whole, without the written permission of Aneeta Australia is prohibited.	<b>Title:</b> 2 pane servery 16mm double glazed CLEARSTEP sashless vertical slider in timber frames (bottom pane fixed) SF with medium box and draughtstrip at sill vertical section A-A				<b>Material:</b> in Timber Frame	
	 949 Stud Road, Rowville VIC 3178, ABN 80 062 883 729				<b>Finish:</b>	
	Drwn: UF   Chk: -   Date: Jan 2010   Scale: 1:2@A4   Sheet 2 of 19   Revision: G				<b>Die/Part:</b>	
					<b>Dwg No:</b> VS 2P16C SF T	


M:\Documentation\Website Downloads\3. Timber Frames\1. Vertical\2. Servery\VS 2P16C SF T (G) - 2 pane servery 16mm double glazed CLEARSTEP sashless vertical slider in timber frames (bottom pane fixed) SF.dwg

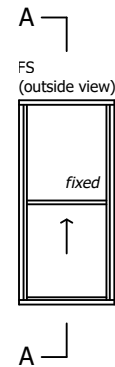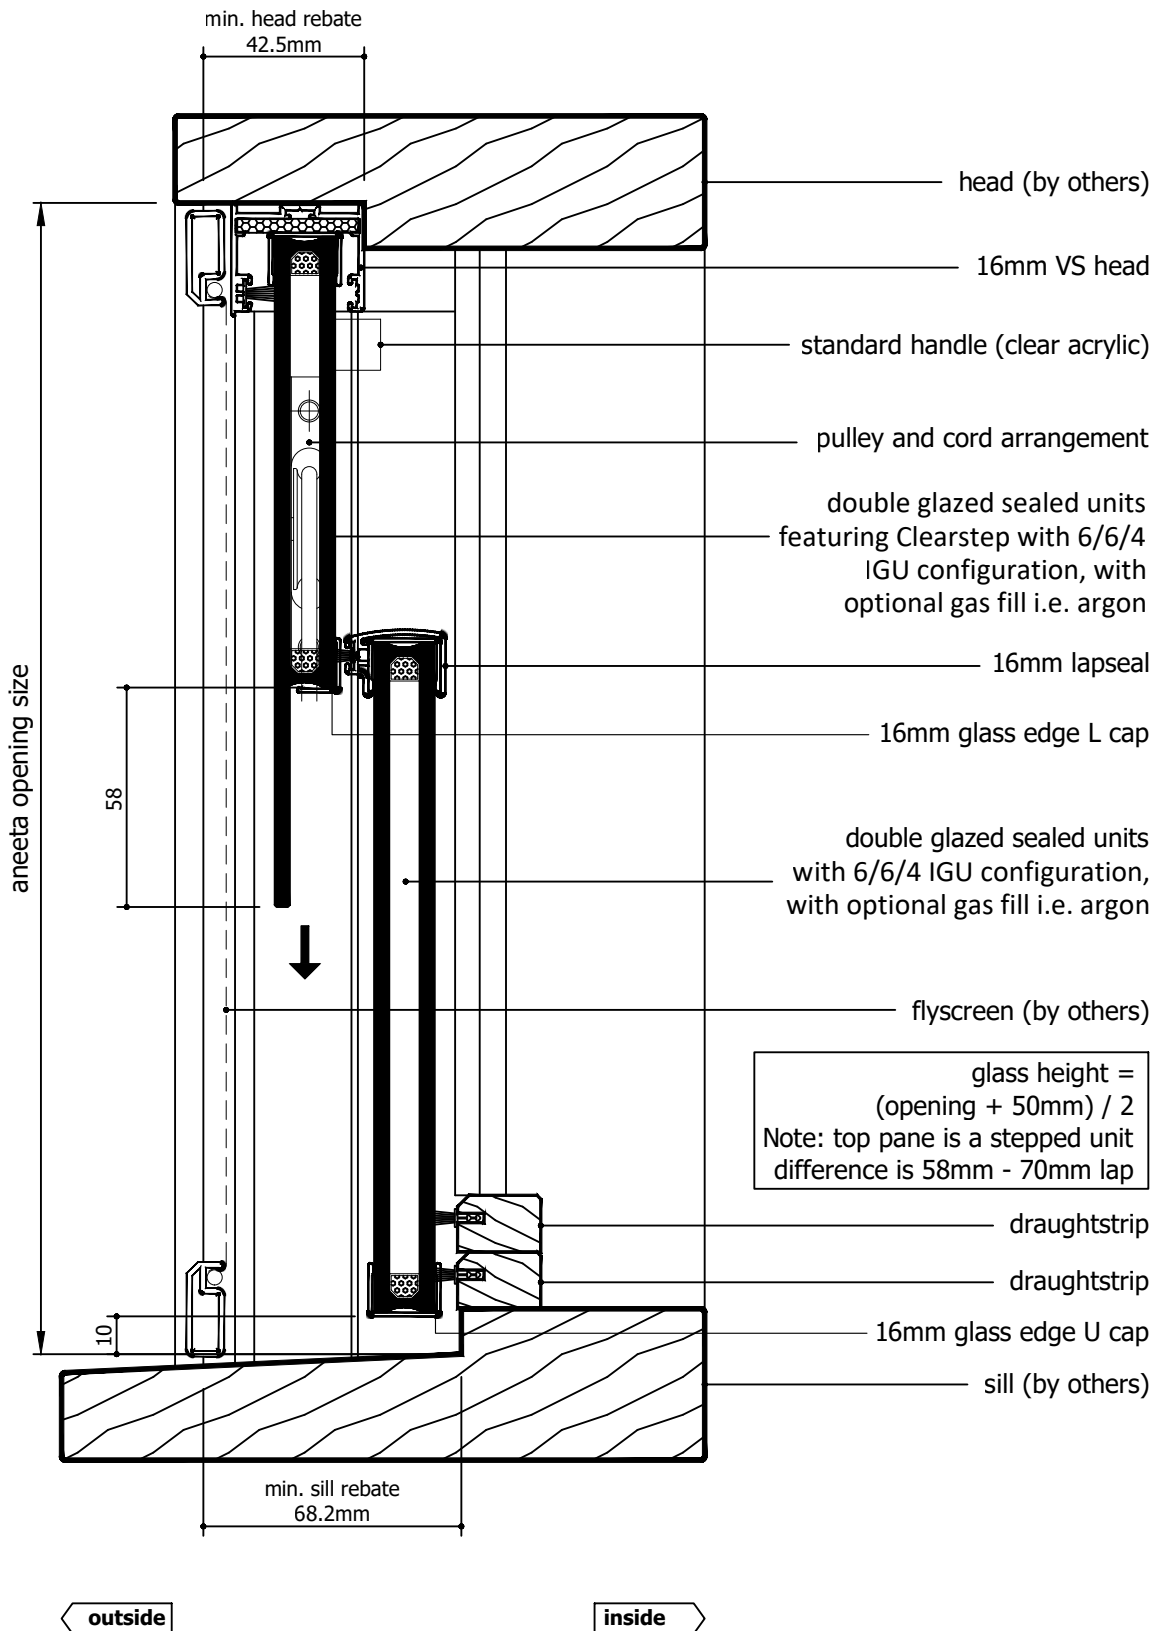



Rev	Description	Approved By	Date
G	Description for 16mm IGU units makeup updated	DF	07/01/2026
F	Add description of Clearstep IGU makeup. Delete P008 and replace with P229 - VS Sill	DF	27/8/2025
E	VS 300Pa/800Pa sill adaptor changed to VS Sill/VS HP Sill	DF	Oct2024
D	Add various sill options	SE	Jun2024
C	New lock, sill, pulley location, box sections, layout	RL	Jun2013
B	Adjusted glass sizes	UF	Nov2010
A	Original Issue	UF	Jan2010

Proprietary and confidential  The information contained in this drawing is the sole property of Aneeta Australia. Any reproduction in part or as a whole, without the written permission of Aneeta Australia is prohibited.	<b>Title:</b> 2 pane servery 16mm double glazed CLEARSTEP sashless vertical slider in timber frames (bottom pane fixed) SF with medium box and 2 x draughtstrip at sill vertical section A-A				<b>Material:</b> in Timber Frame	
	 949 Stud Road, Rowville VIC 3178, ABN 80 062 883 729				<b>Finish:</b>	
	Drwn: UF   Chk: -   Date: Jan 2010   Scale: 1:20 A4				<b>Die/Part:</b>	
	Sheet 3 of 19   Revision: G				<b>Dwg No:</b> VS 2P16C SF T	


M:\Documentation\Website Downloads\3. Timber Frames\1. Vertical\2. Servery\VS 2P16C SF T (G) - 2 pane servery 16mm double glazed CLEARSTEP sashless vertical slider in timber frames (bottom pane fixed) SF.dwg

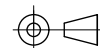



IF IN DOUBT ASK - DO NOT SCALE DRAWING

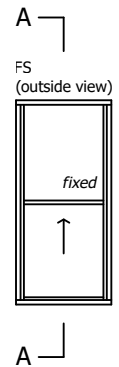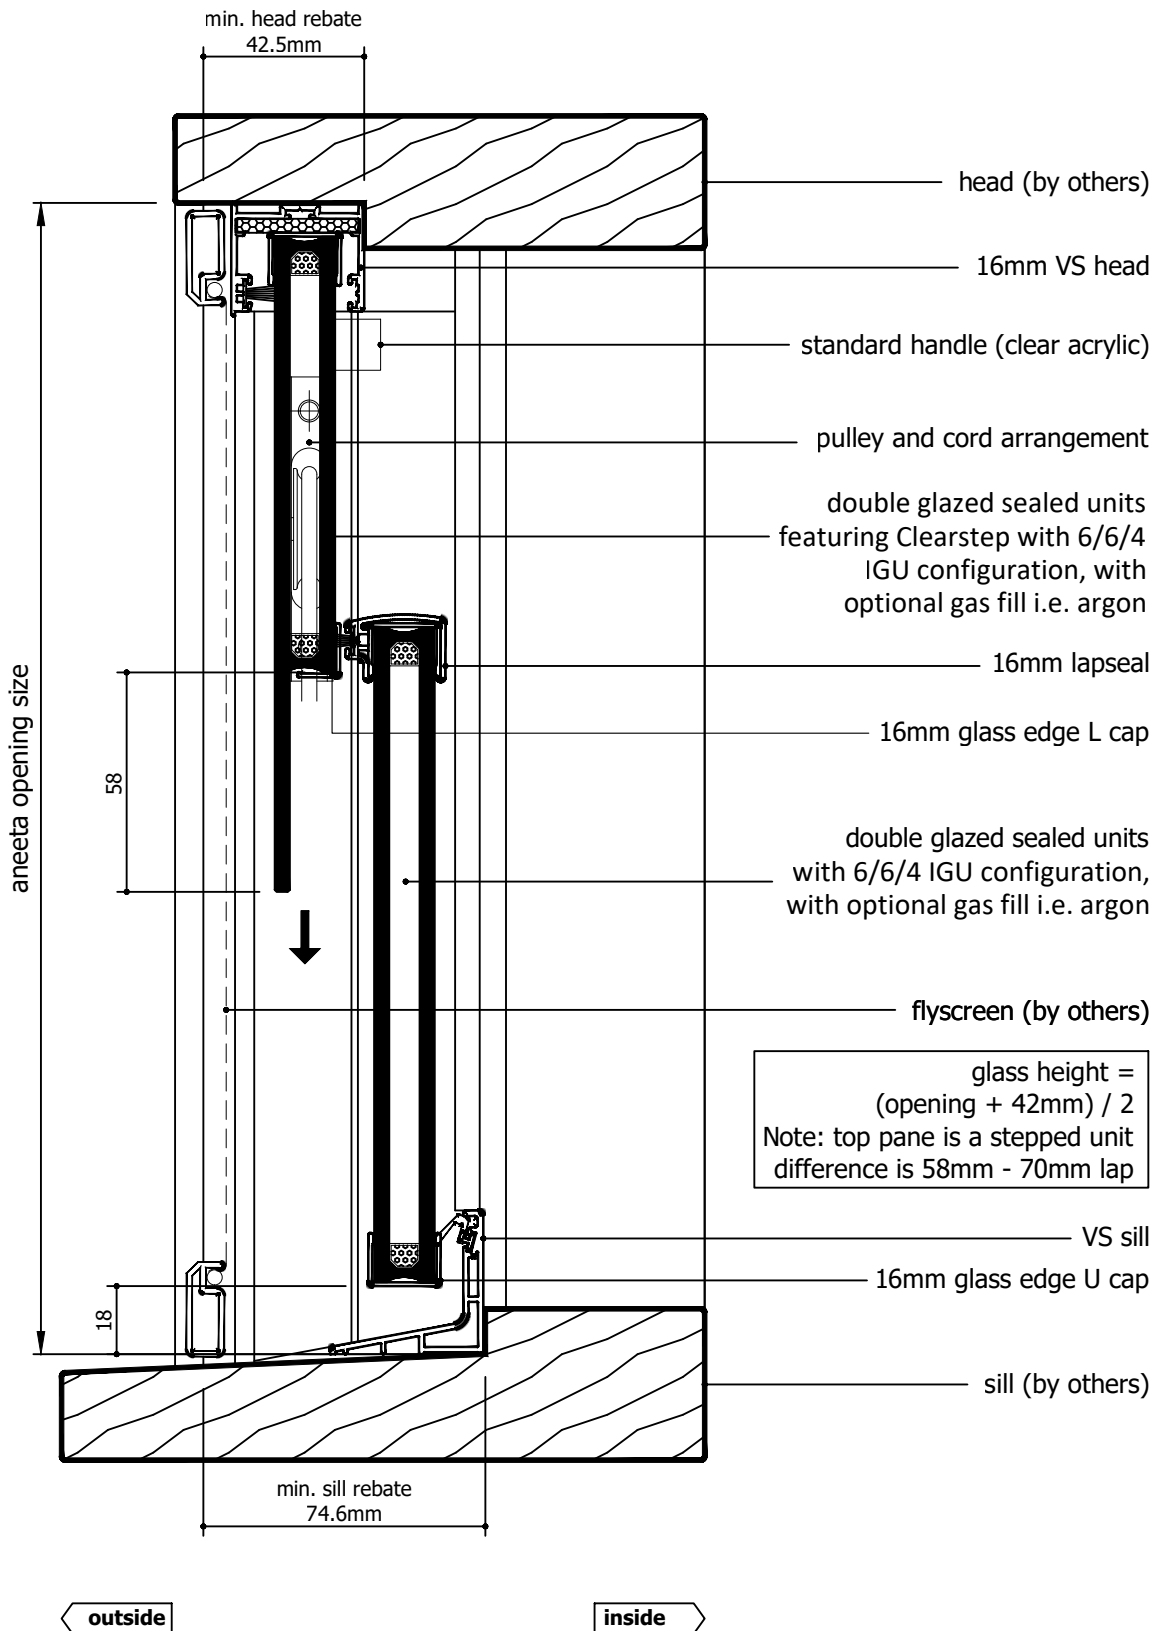


Rev	Description	Approved By	Date
G	Description for 16mm IGU units makeup updated	DF	07/01/2026
F	Add description of Clearstep IGU makeup. Delete P008 and replace with P229 - VS Sill	DF	27/8/2025
E	VS 300Pa/800Pa sill adaptor changed to VS Sill/VS HP Sill	DF	Oct2024
D	Add various sill options	SE	Jun2024
C	New lock, sill, pulley location, box sections, layout	RL	Jun2013
B	Adjusted glass sizes	UF	Nov2010
A	Original Issue	UF	Jan2010

Proprietary and confidential  The information contained in this drawing is the sole property of Aneeta Australia. Any reproduction in part or as a whole, without the written permission of Aneeta Australia is prohibited.	<b>Title:</b> 2 pane servery 16mm double glazed CLEARSTEP sashless vertical slider in timber frames (bottom pane fixed) SF with medium box and VS sill vertical section A-A				<b>Material:</b> in Timber Frame	
	 949 Stud Road, Rowville VIC 3178, ABN 80 062 883 729				<b>Finish:</b>	
	Drwn: UF   Chk: -   Date: Jan 2010   Scale: 1:20 A4				<b>Die/Part:</b>	
	Sheet 4 of 19   Revision: G				<b>Dwg No:</b> VS 2P16C SF T	



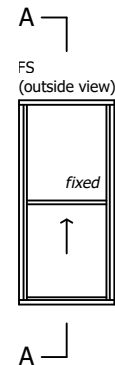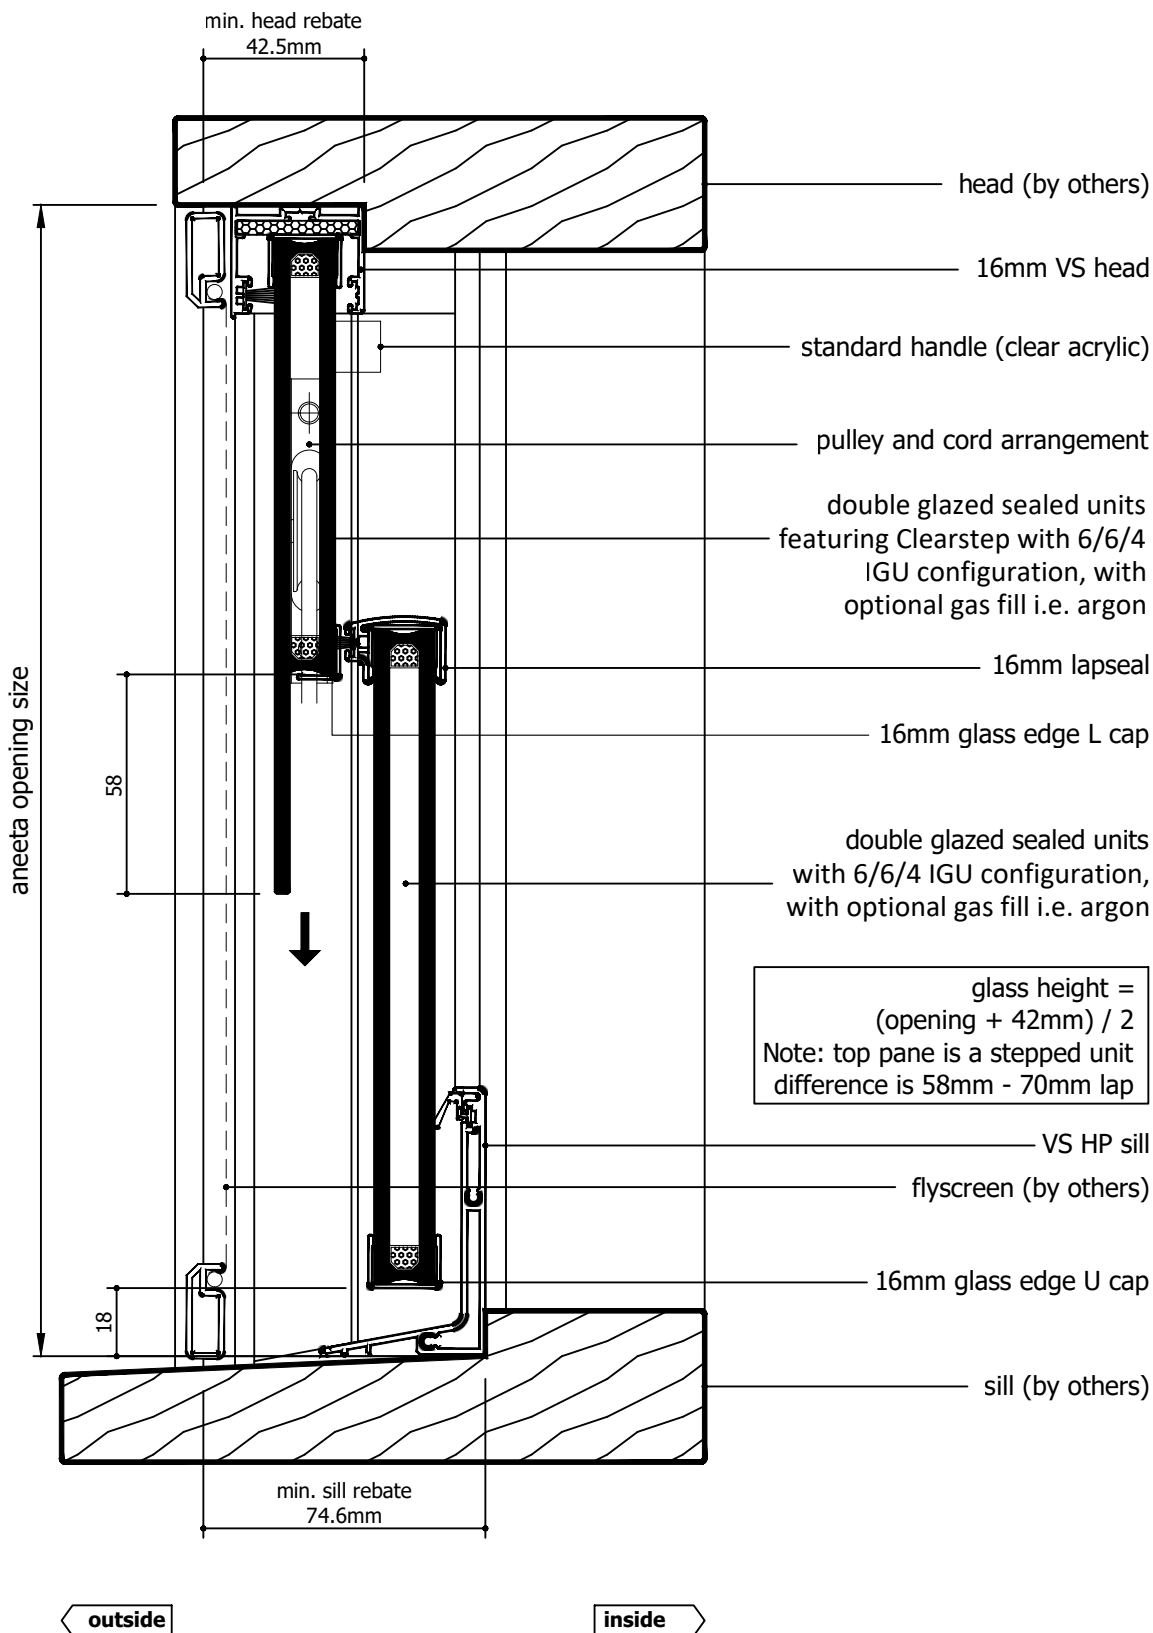


Rev	Description	Approved By	Date
G	Description for 16mm IGU units makeup updated	DF	07/01/2026
F	Add description of Clearstep IGU makeup. Delete P008 and replace with P229 - VS Sill	DF	27/8/2025
E	VS 300Pa/800Pa sill adaptor changed to VS Sill/VS HP Sill	DF	Oct2024
D	Add various sill options	SE	Jun2024
C	New lock, sill, pulley location, box sections, layout	RL	Jun2013
B	Adjusted glass sizes	UF	Nov2010
A	Original Issue	UF	Jan2010

Proprietary and confidential  The information contained in this drawing is the sole property of Aneeta Australia. Any reproduction in part or as a whole, without the written permission of Aneeta Australia is prohibited.	<b>Title:</b> 2 pane servery 16mm double glazed CLEARSTEP sashless vertical slider in timber frames (bottom pane fixed) SF with medium box and VS HP sill vertical section A-A				<b>Material:</b> in Timber Frame	
	 949 Stud Road, Rowville VIC 3178, ABN 80 062 883 729				<b>Finish:</b>	
	Drwn: UF   Chk: -   Date: Jan 2010   Scale: 1:20 A4				<b>Die/Part:</b>	
	Sheet 5 of 19   Revision: G				<b>Dwg No:</b> VS 2P16C SF T	


M:\Documentation\Website Downloads\3. Timber Frames\1. Vertical\2. Servery\VS 2P16C SF T (G) - 2 pane servery 16mm double glazed CLEARSTEP sashless vertical slider in timber frames (bottom pane fixed) SF.dwg




IF IN DOUBT ASK - DO NOT SCALE DRAWING

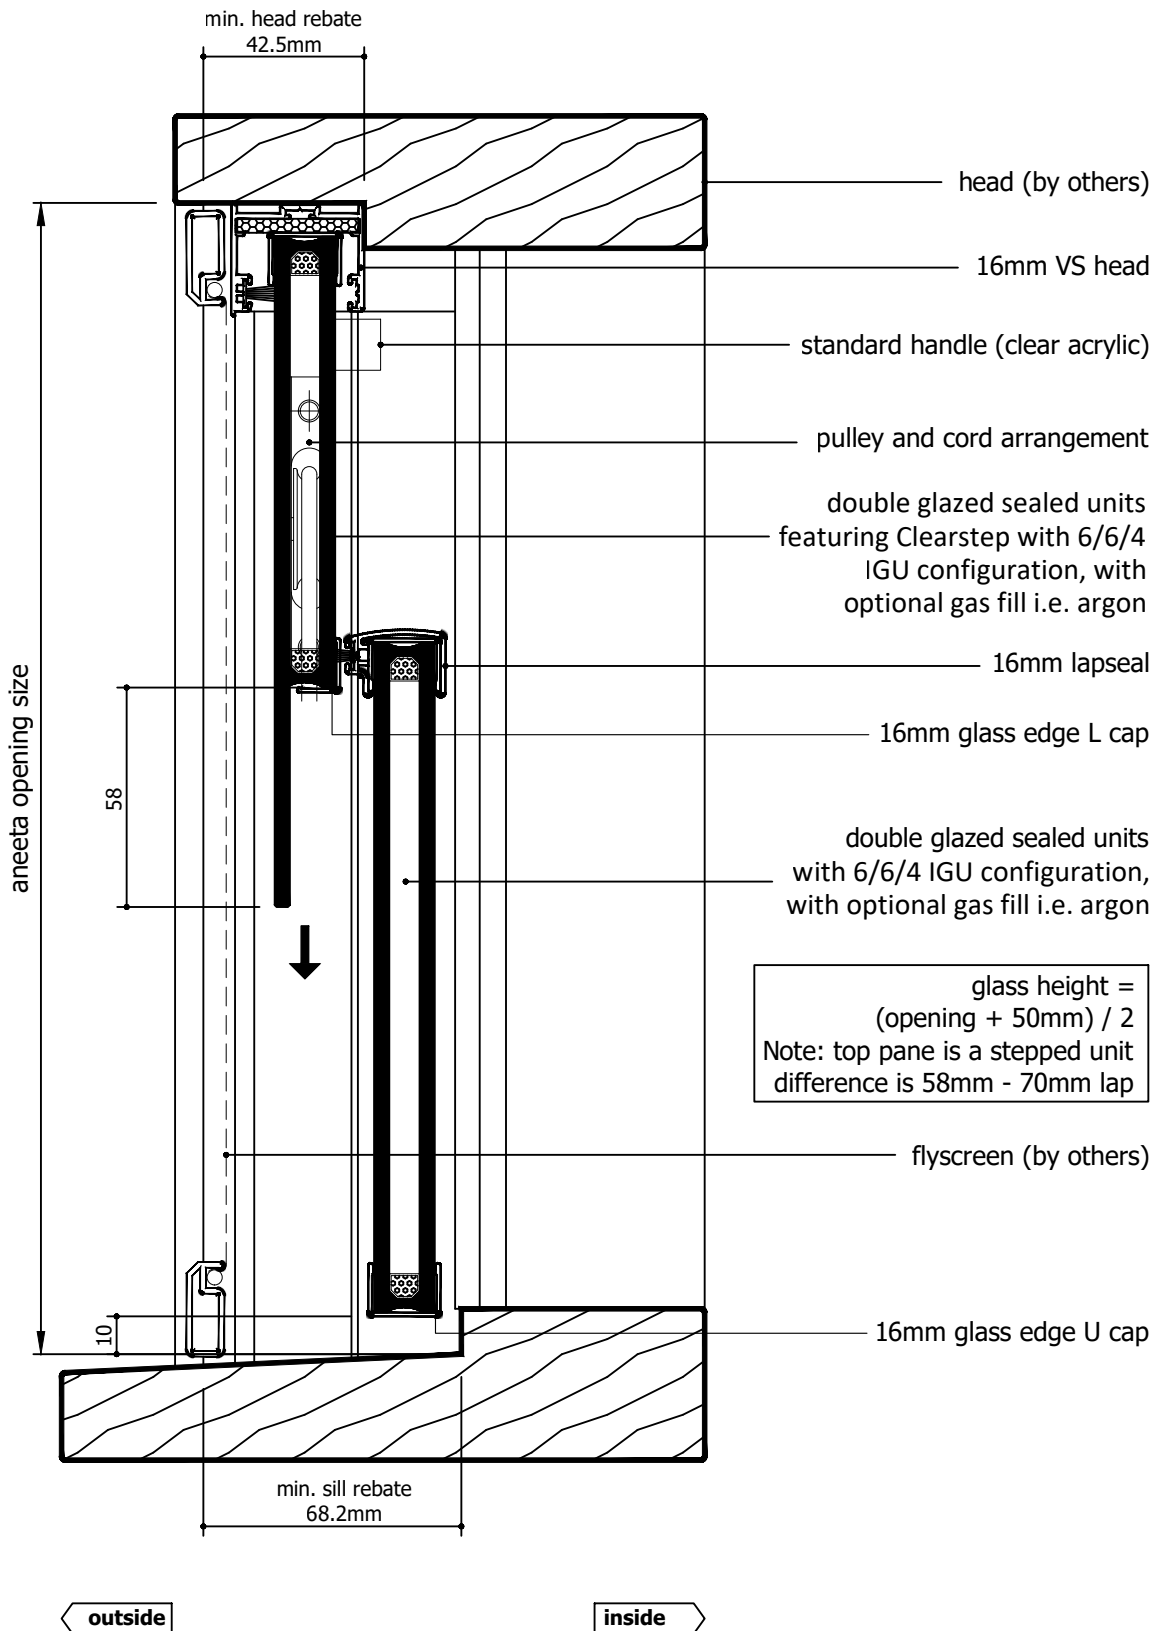

Rev	Description	Approved By	Date
G	Description for 16mm IGU units makeup updated	DF	07/01/2026
F	Add description of Clearstep IGU makeup. Delete P008 and replace with P229 - VS Sill	DF	27/8/2025
E	VS 300Pa/800Pa sill adaptor changed to VS Sill/VS HP Sill	DF	Oct2024
D	Add various sill options	SE	Jun2024
C	New lock, sill, pulley location, box sections, layout	RL	Jun2013
B	Adjusted glass sizes	UF	Nov2010
A	Original Issue	UF	Jan2010

Proprietary and confidential  The information contained in this drawing is the sole property of Aneeta Australia. Any reproduction in part or as a whole, without the written permission of Aneeta Australia is prohibited.	<b>Title:</b> 2 pane servery 16mm double glazed CLEARSTEP sashless vertical slider in timber frames (bottom pane fixed) SF with medium box and no sill adaptor vertical section A-A				 949 Stud Road, Rowville VIC 3178, ABN 80 062 883 729		<b>Material:</b> in Timber Frame
					<b>Finish:</b>		
					<b>Die/Part:</b>		
	Drwn: UF   Chk: -   Date: Jan 2010   Scale: 1:2@A4				Sheet 6 of 19   Revision: G		<b>Dwg No:</b> VS 2P16C SF T

M:\Documentation\Website Downloads\3. Timber Frames\1. Vertical\2. Servery\VS 2P16C SF T (G) - 2 pane servery 16mm double glazed CLEARSTEP sashless vertical slider in timber frames (bottom pane fixed) SF.dwg

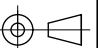

IF IN DOUBT ASK - DO NOT SCALE DRAWING

glass width = opening - 110mm

aneeta opening size

flyscreen (optional by others)

16mm combination tee

top pane

bottom pane

aluminium cover


lock

80 x 35mm box containing lead weight  
to counter balance moving pane of glass

jamb (by others)


outside

inside

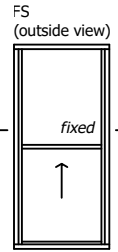


80



Rev	Description	Approved By	Date
G	Description for 16mm IGU units makeup updated	DF	07/01/2026
F	Add description of Clearstep IGU makeup. Delete P008 and replace with P229 - VS Sill	DF	27/8/2025
E	VS 300Pa/800Pa sill adaptor changed to VS Sill/VS HP Sill	DF	Oct2024
D	Add various sill options	SE	Jun2024
C	New lock, sill, pulley location, box sections, layout	RL	Jun2013
B	Adjusted glass sizes	UF	Nov2010
A	Original Issue	UF	Jan2010

<div>Proprietary and confidential</div> <div>The information contained in this drawing is the sole property of Aneeta Australia. Any reproduction in part or as a whole, without the written permission of Aneeta Australia is prohibited.</div>	<div>Title: 2 pane servery 16mm double glazed CLEARSTEP sashless vertical slider in timber frames (bottom pane fixed) SF with medium box horizontal section B-B</div>				<div> 949 Stud Road, Rowville VIC 3178, ABN 80 062 883 729</div>		<div>Material: in Timber Frame</div>	
							<div>Finish:</div>	
							<div>Die/Part:</div>	
							<div>Dwg No:</div>	
							<div>VS 2P16C SF T</div>	
Drwn: UF	Chk: -	Date: Jan 2010	Scale: 1:1@A4	Sheet 7 of 19	Revision: G			


M:\Documentation\Website Downloads\3. Timber Frames\1. Vertical\2. Servery\VS 2P16C SF T (G) - 2 pane servery 16mm double glazed CLEARSTEP sashless vertical slider in timber frames (bottom pane fixed) SF.dwg

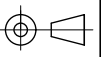

IF IN DOUBT ASK - DO NOT SCALE DRAWING

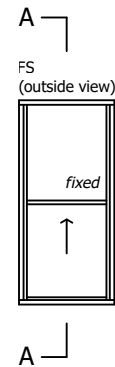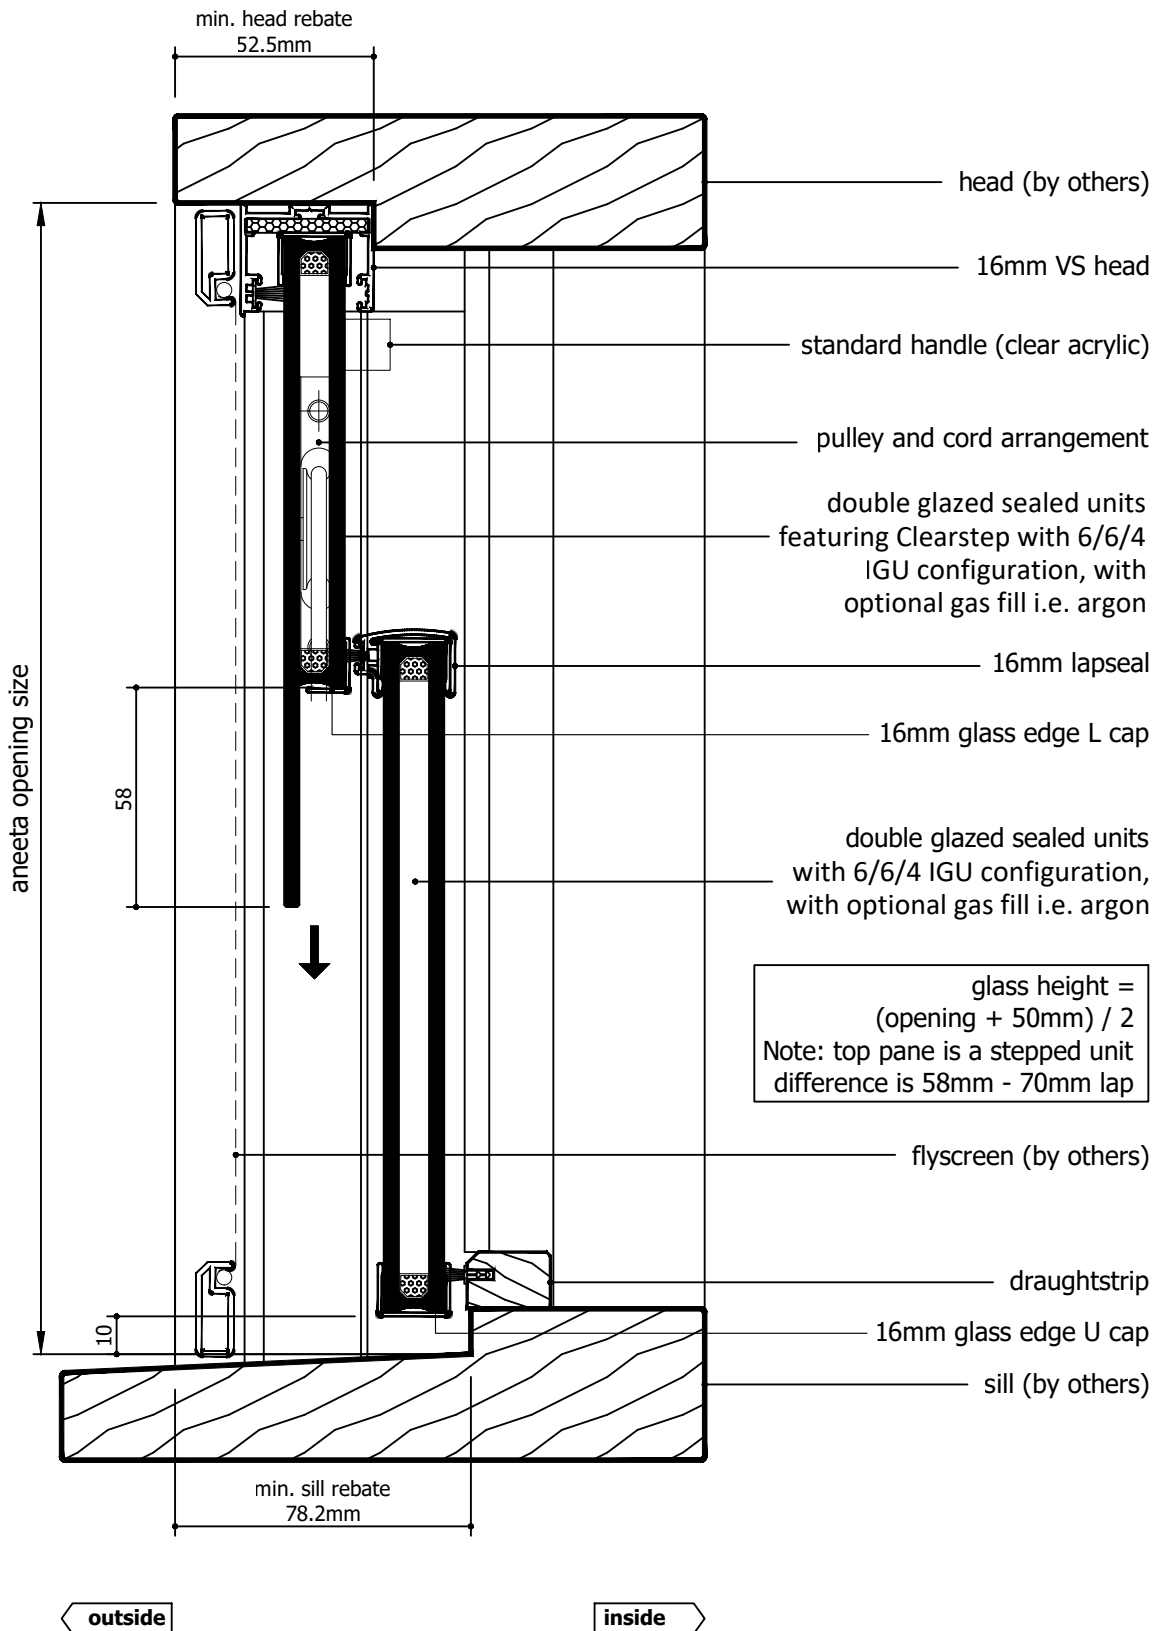

Rev	Description	Approved By	Date
G	Description for 16mm IGU units makeup updated	DF	07/01/2026
F	Add description of Clearstep IGU makeup. Delete P008 and replace with P229 - VS Sill	DF	27/8/2025
E	VS 300Pa/800Pa sill adaptor changed to VS Sill/VS HP Sill	DF	Oct2024
D	Add various sill options	SE	Jun2024
C	New lock, sill, pulley location, box sections, layout	RL	Jun2013
B	Adjusted glass sizes	UF	Nov2010
A	Original Issue	UF	Jan2010



Proprietary and confidential  The information contained in this drawing is the sole property of Aneeta Australia. Any reproduction in part or as a whole, without the written permission of Aneeta Australia is prohibited.	<b>Title:</b> 2 pane servery 16mm double glazed CLEARSTEP sashless vertical slider in timber frames (bottom pane fixed) SF with large box and draughtstrip at sill vertical section A-A				<b>Material:</b> in Timber Frame	
	 949 Stud Road, Rowville VIC 3178, ABN 80 062 883 729				<b>Finish:</b>	
	Drwn: UF   Chk: -   Date: Jan 2010   Scale: 1:20 A4				<b>Die/Part:</b>	
	Sheet 8 of 19   Revision: G				<b>Dwg No:</b> VS 2P16C SF T	

M:\Documentation\Website Downloads\3. Timber Frames\1. Vertical\2. Servery\VS 2P16C SF T (G) - 2 pane servery 16mm double glazed CLEARSTEP sashless vertical slider in timber frames (bottom pane fixed) SF.dwg




IF IN DOUBT ASK - DO NOT SCALE DRAWING



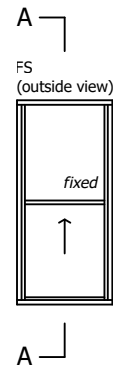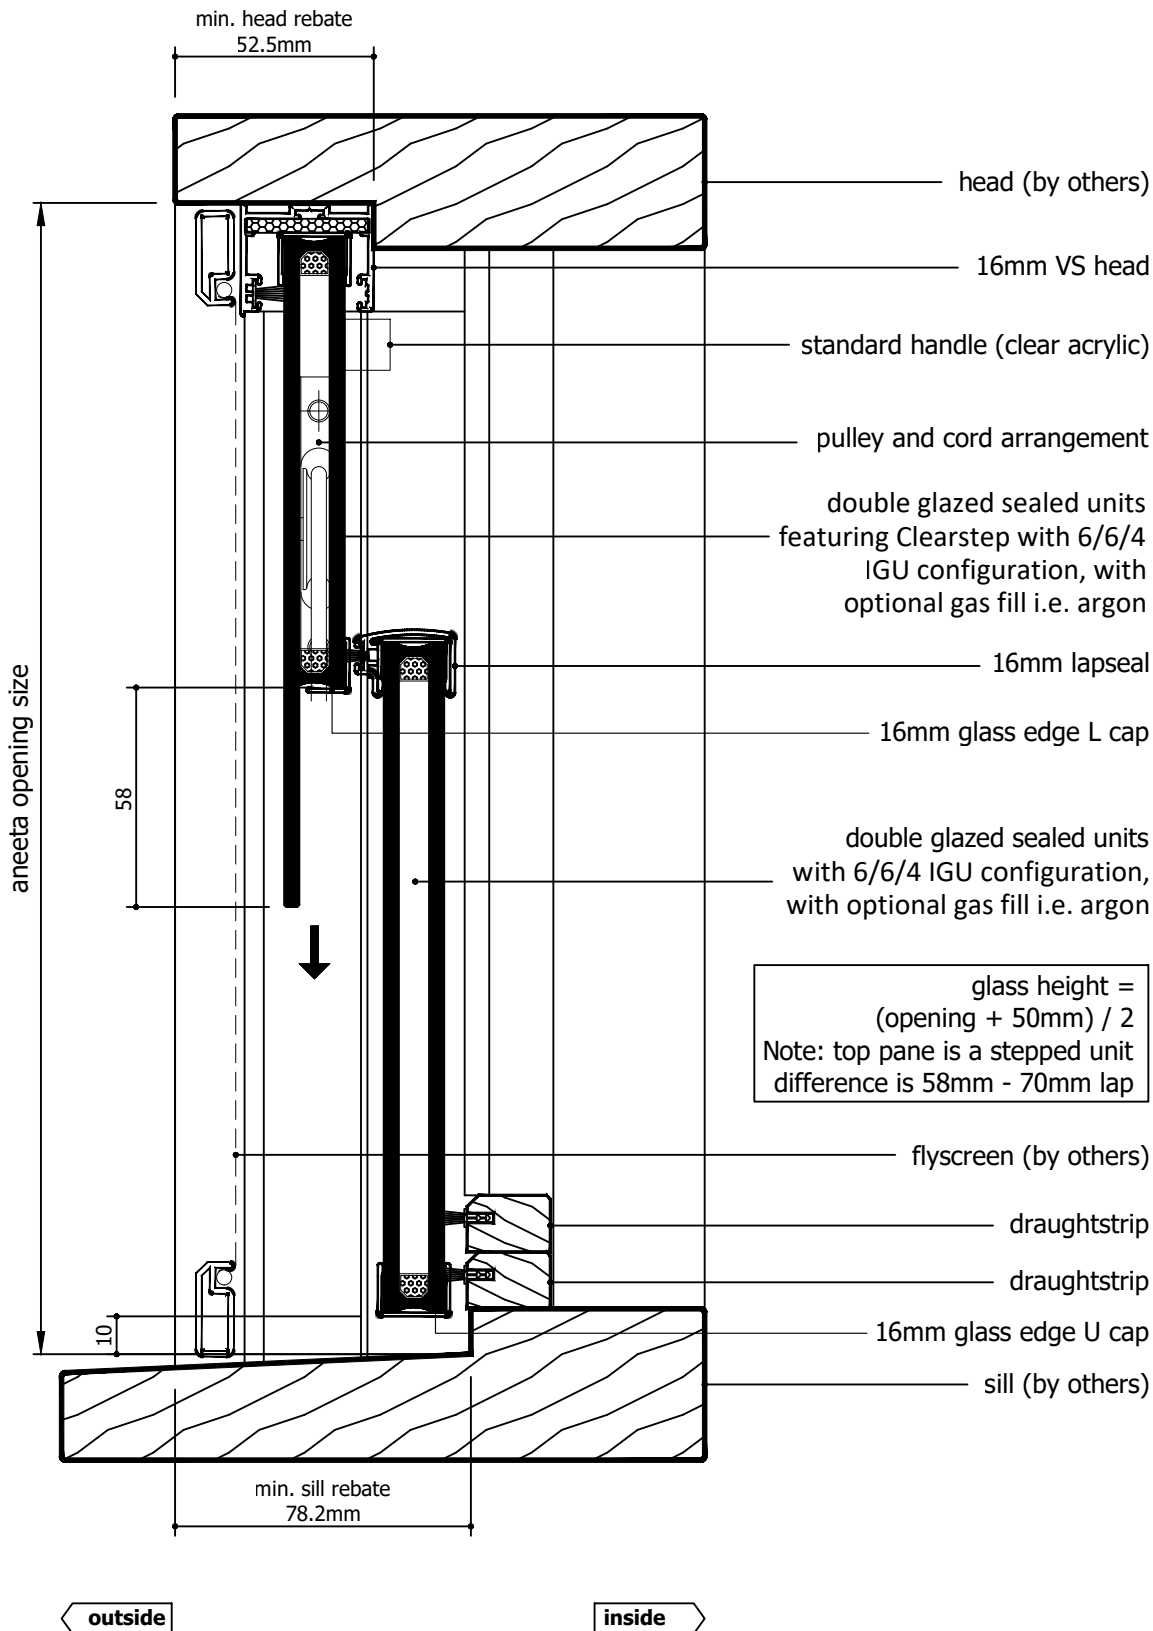


glass height =  
(opening + 50mm) / 2  
Note: top pane is a stepped unit  
difference is 58mm - 70mm lap


Rev	Description	Approved By	Date
G	Description for 16mm IGU units makeup updated	DF	07/01/2026
F	Add description of Clearstep IGU makeup. Delete P008 and replace with P229 - VS Sill	DF	27/8/2025
E	VS 300Pa/800Pa sill adaptor changed to VS Sill/VS HP Sill	DF	Oct2024
D	Add various sill options	SE	Jun2024
C	New lock, sill, pulley location, box sections, layout	RL	Jun2013
B	Adjusted glass sizes	UF	Nov2010
A	Original Issue	UF	Jan2010

<p>Proprietary and confidential</p> <p>The information contained in this drawing is the sole property of Aneeta Australia. Any reproduction in part or as a whole, without the written permission of Aneeta Australia is prohibited.</p>	<p><b>Title:</b> 2 pane servery 16mm double glazed CLEARSTEP sashless vertical slider in timber frames (bottom pane fixed) SF with large box and 2 x draughtstrip at sill vertical section A-A</p>				 <p>949 Stud Road, Rowville VIC 3178, ABN 80 062 883 729</p>	<p><b>Material:</b> in Timber Frame</p>
						<p><b>Finish:</b></p>
						<p><b>Die/Part:</b></p>
						<p><b>Dwg No:</b> VS 2P16C SF T</p>
<p>Drwn: UF</p>		<p>Chk: -</p>	<p>Date: Jan 2010</p>	<p>Scale: 1:20 A4</p>	<p>Sheet 9 of 19</p>	<p>Revision: G</p>




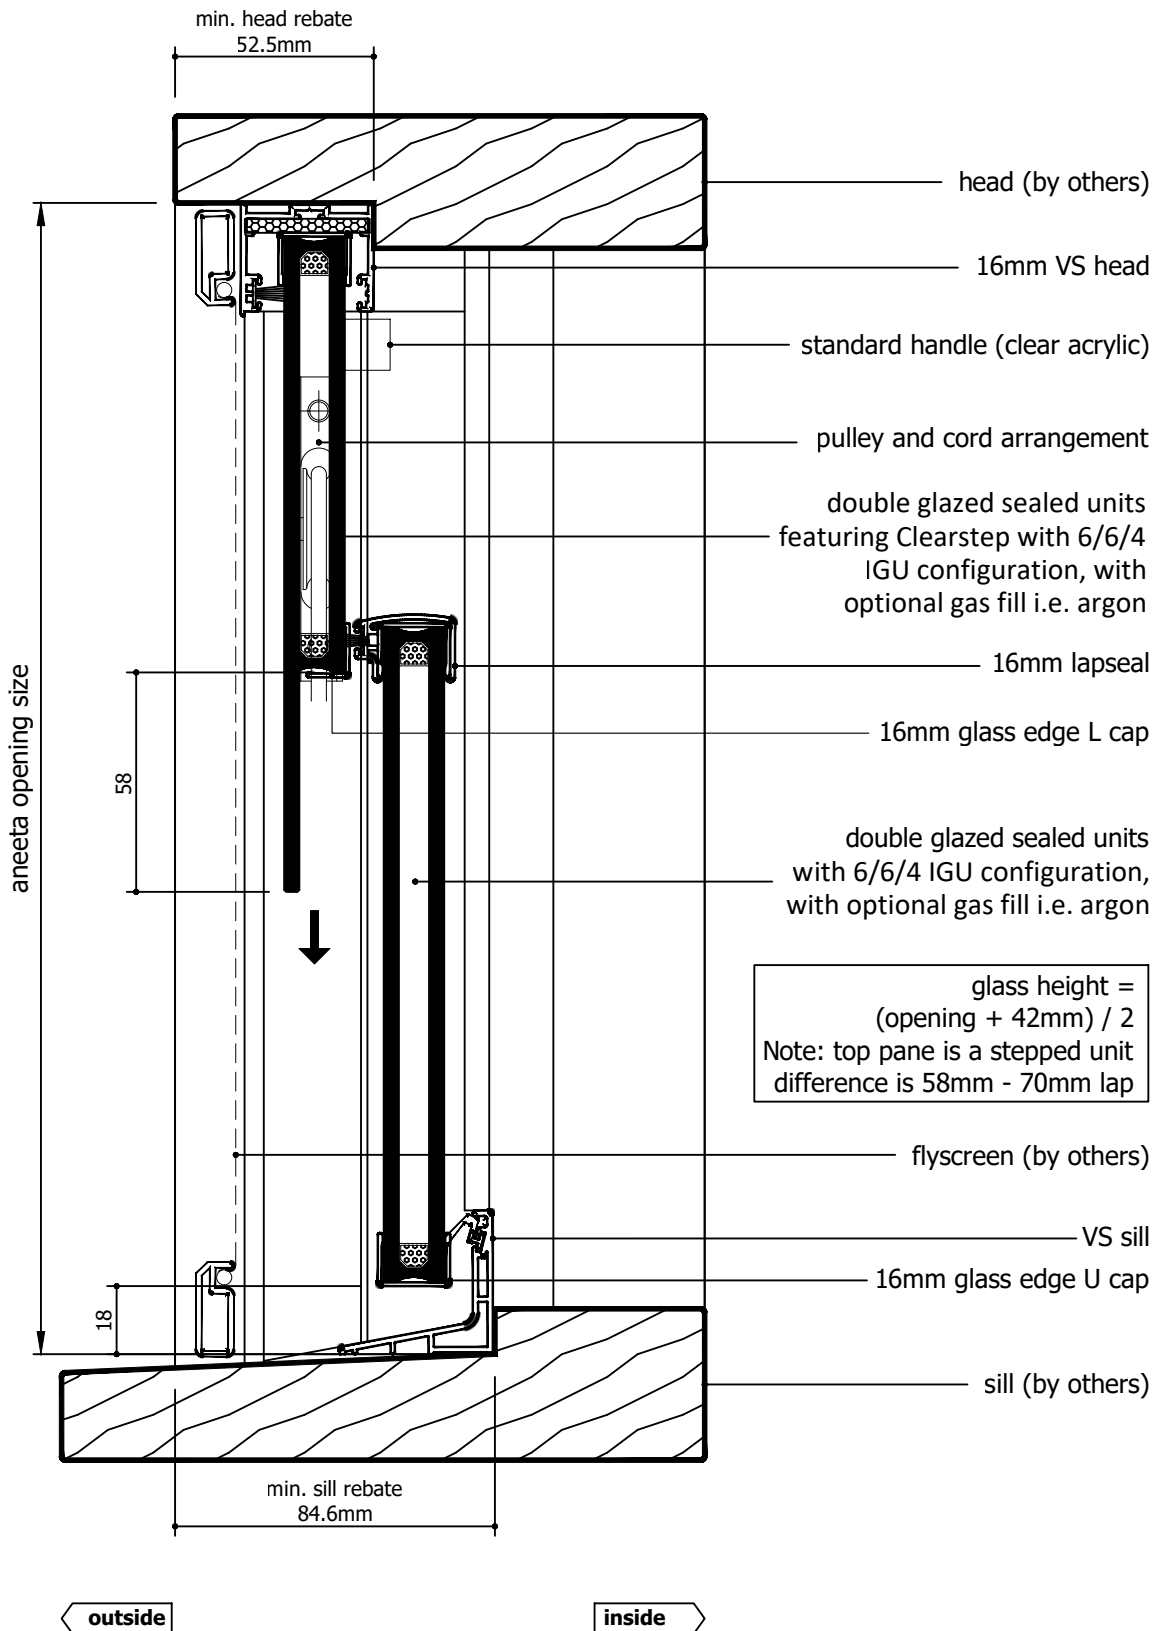


Rev	Description	Approved By	Date
G	Description for 16mm IGU units makeup updated	DF	07/01/2026
F	Add description of Clearstep IGU makeup. Delete P008 and replace with P229 - VS Sill	DF	27/8/2025
E	VS 300Pa/800Pa sill adaptor changed to VS Sill/VS HP Sill	DF	Oct2024
D	Add various sill options	SE	Jun2024
C	New lock, sill, pulley location, box sections, layout	RL	Jun2013
B	Adjusted glass sizes	UF	Nov2010
A	Original Issue	UF	Jan2010

Proprietary and confidential  The information contained in this drawing is the sole property of Aneeta Australia. Any reproduction in part or as a whole, without the written permission of Aneeta Australia is prohibited.	<b>Title:</b> 2 pane sery 16mm double glazed CLEARSTEP sashless vertical slider in timber frames (bottom pane fixed) SF with large box and VS sill vertical section A-A		 949 Stud Road, Rowville VIC 3178, ABN 80 062 883 729		<b>Material:</b> in Timber Frame
					<b>Finish:</b>
					<b>Die/Part:</b>
					<b>Dwg No:</b> VS 2P16C SF T
Drwn: UF	Chk: -	Date: Jan 2010	Scale: 1:20 A4	Sheet 10 of 19	Revision: G


M:\Documentation\Website Downloads\3. Timber Frames\1. Vertical\2. Sery\VS 2P16C SF T (G) - 2 pane sery 16mm double glazed CLEARSTEP sashless vertical slider in timber frames (bottom pane fixed) SF.dwg

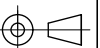


IF IN DOUBT ASK - DO NOT SCALE DRAWING

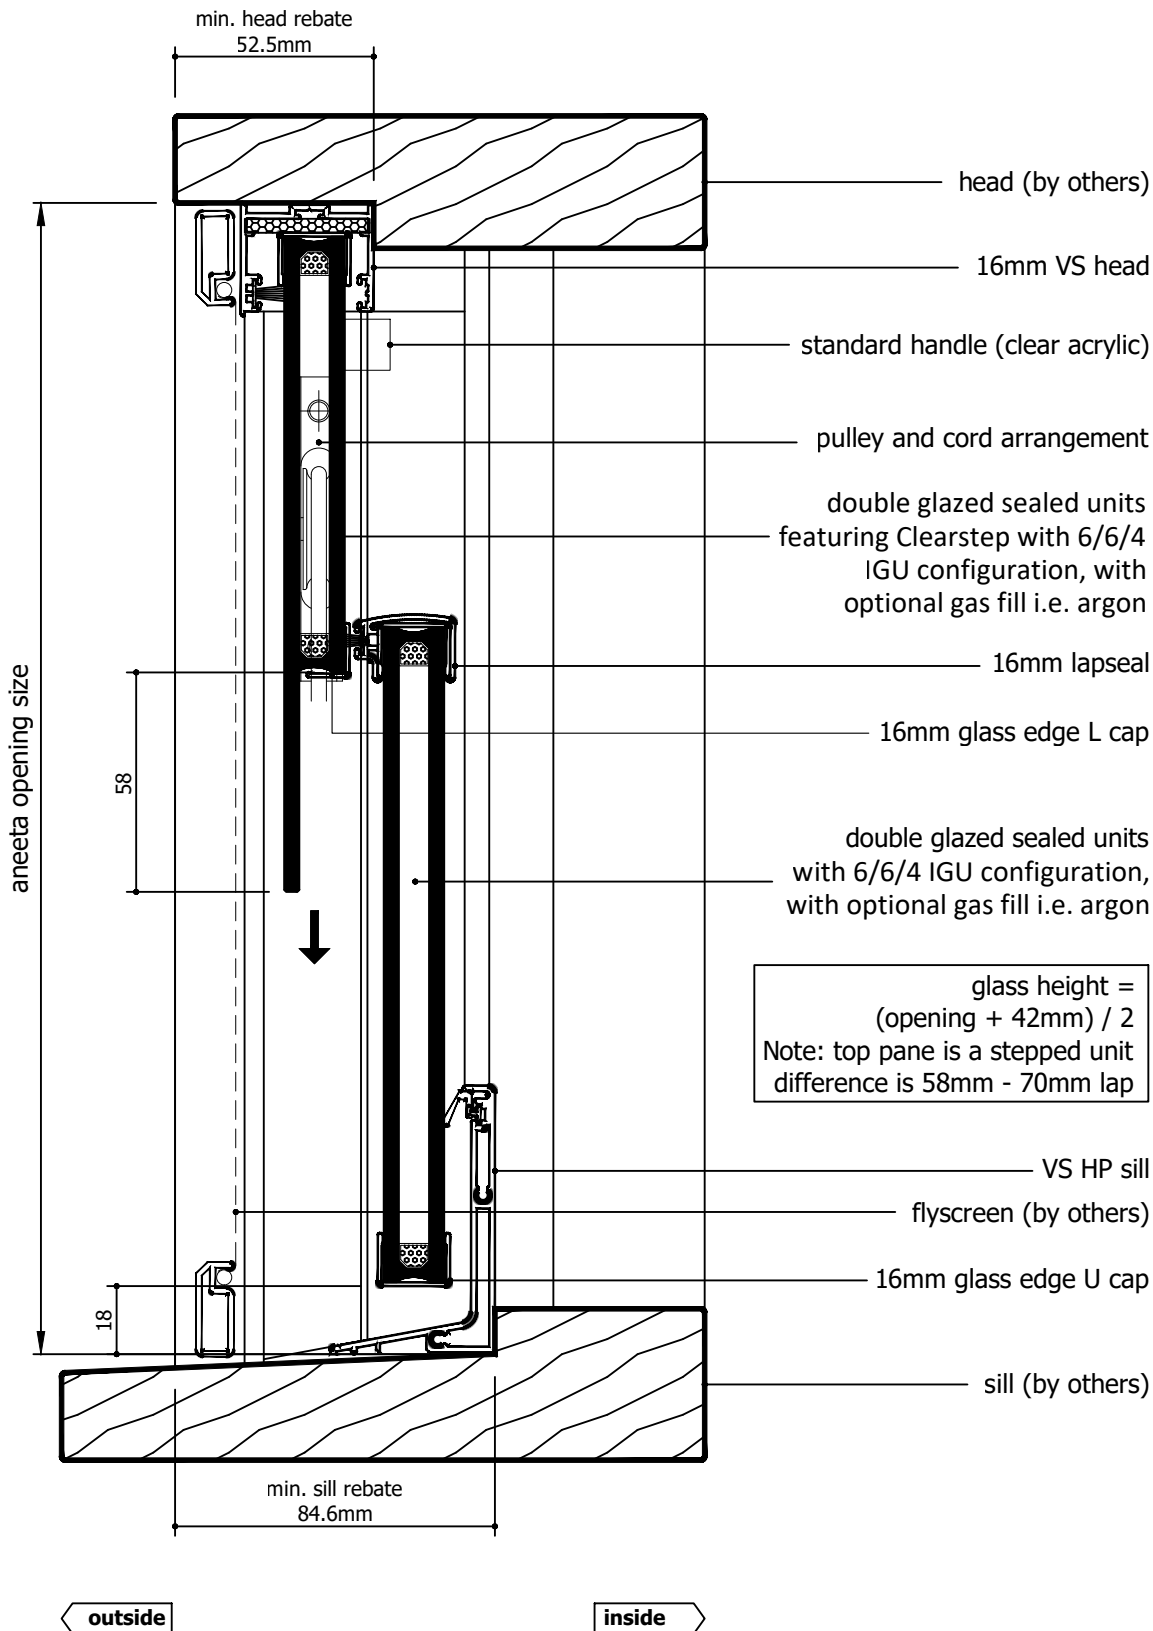



Rev	Description	Approved By	Date
G	Description for 16mm IGU units makeup updated	DF	07/01/2026
F	Add description of Clearstep IGU makeup. Delete P008 and replace with P229 - VS Sill	DF	27/8/2025
E	VS 300Pa/800Pa sill adaptor changed to VS Sill/VS HP Sill	DF	Oct2024
D	Add various sill options	SE	Jun2024
C	New lock, sill, pulley location, box sections, layout	RL	Jun2013
B	Adjusted glass sizes	UF	Nov2010
A	Original Issue	UF	Jan2010

Proprietary and confidential  The information contained in this drawing is the sole property of Aneeta Australia. Any reproduction in part or as a whole, without the written permission of Aneeta Australia is prohibited.	<b>Title:</b> 2 pane servery 16mm double glazed CLEARSTEP sashless vertical slider in timber frames (bottom pane fixed) SF with large box and VS HP sill vertical section A-A				<b>Material:</b> in Timber Frame	
	 949 Stud Road, Rowville VIC 3178, ABN 80 062 883 729				<b>Finish:</b>	
	Drwn: UF   Chk: -   Date: Jan 2010   Scale: 1:20 A4				<b>Die/Part:</b>	
	Sheet 11 of 19				<b>Dwg No:</b> VS 2P16C SF T	
	Revision: G					


M:\Documentation\Website Downloads\3. Timber Frames\1. Vertical\2. Servery\VS 2P16C SF T (G) - 2 pane servery 16mm double glazed CLEARSTEP sashless vertical slider in timber frames (bottom pane fixed) SF.dwg

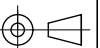

IF IN DOUBT ASK - DO NOT SCALE DRAWING

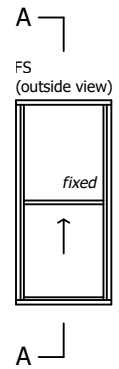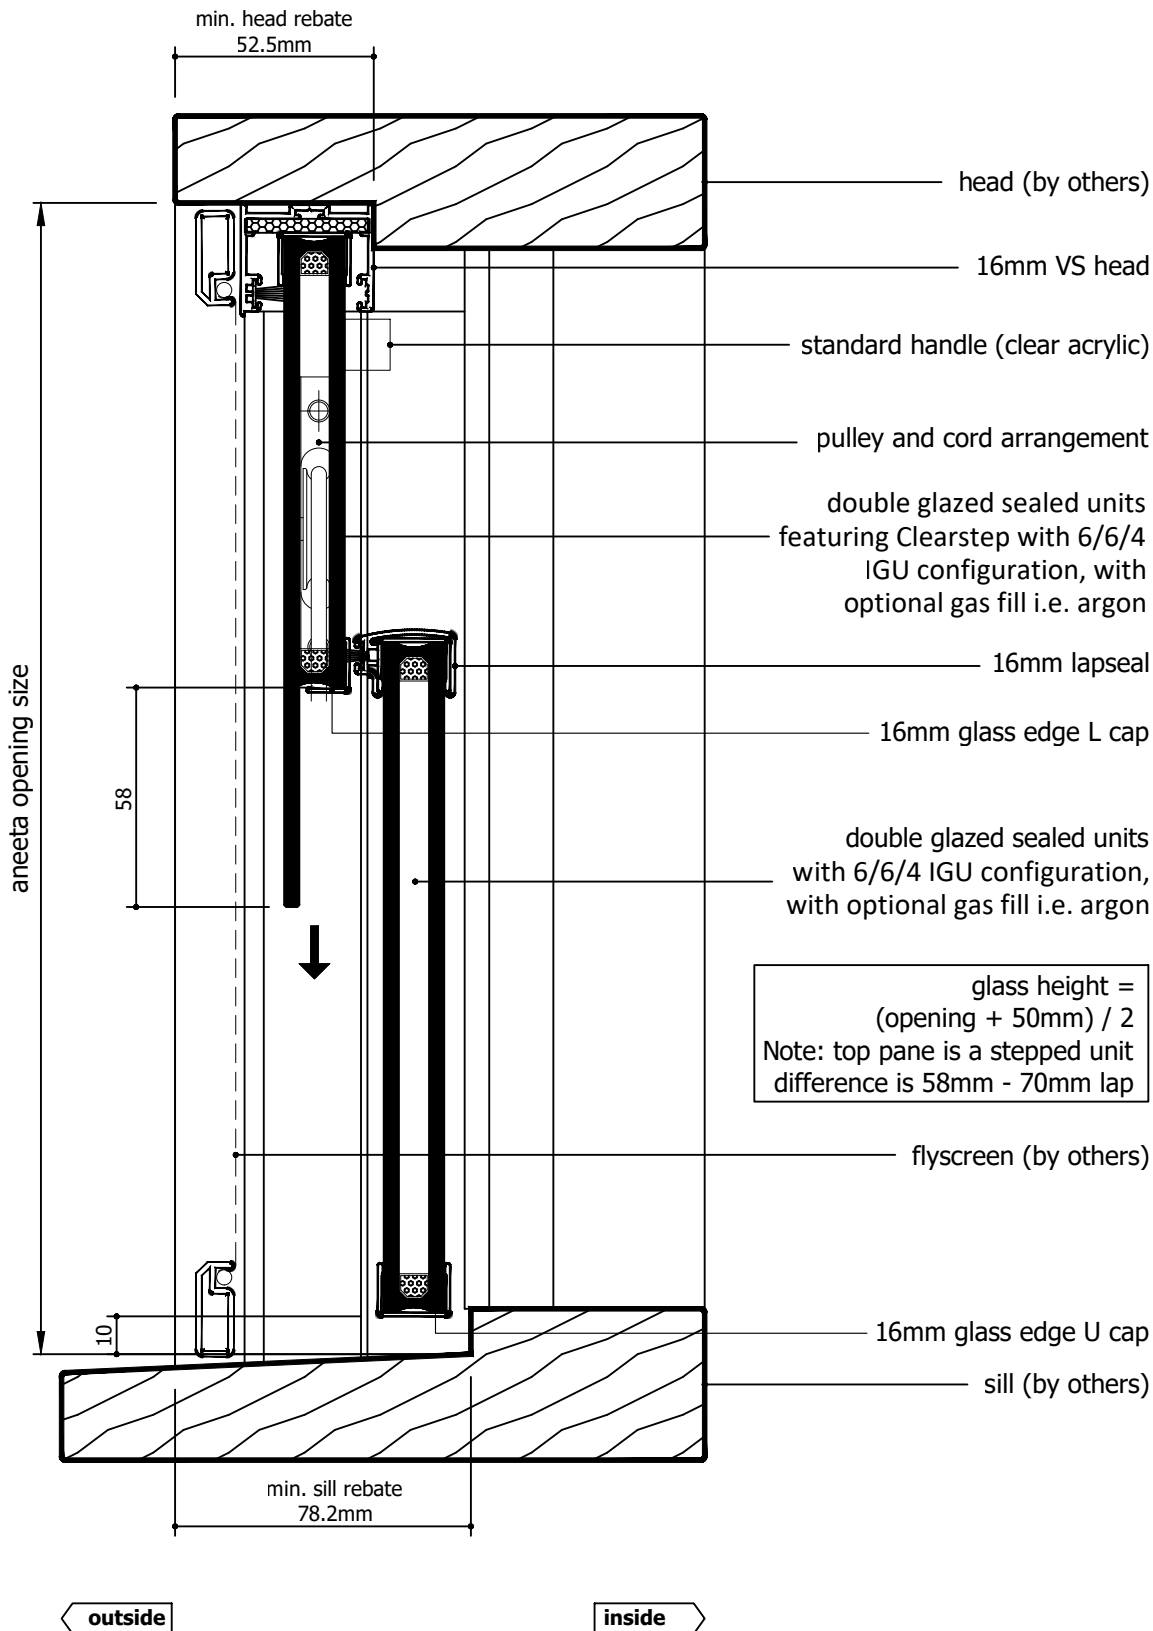

Rev	Description	Approved By	Date
G	Description for 16mm IGU units makeup updated	DF	07/01/2026
F	Add description of Clearstep IGU makeup. Delete P008 and replace with P229 - VS Sill	DF	27/8/2025
E	VS 300Pa/800Pa sill adaptor changed to VS Sill/VS HP Sill	DF	Oct2024
D	Add various sill options	SE	Jun2024
C	New lock, sill, pulley location, box sections, layout	RL	Jun2013
B	Adjusted glass sizes	UF	Nov2010
A	Original Issue	UF	Jan2010

<p>Proprietary and confidential</p> <p>The information contained in this drawing is the sole property of Aneeta Australia. Any reproduction in part or as a whole, without the written permission of Aneeta Australia is prohibited.</p>	<p>Title: 2 pane servery 16mm double glazed CLEARSTEP sashless vertical slider in timber frames (bottom pane fixed) SF with large box and no sill adaptor vertical section A-A</p>				 <p>949 Stud Road, Rowville VIC 3178, ABN 80 062 883 729</p>	<p>Material: in Timber Frame</p>	
						<p>Finish:</p>	
						<p>Die/Part:</p>	
						<p>Dwg No: VS 2P16C SF T</p>	
	<p>Drwn: UF</p>		<p>Chk: -</p>	<p>Date: Jan 2010</p>		<p>Scale: 1:20 A4</p>	<p>Sheet 12 of 19</p>

M:\Documentation\Website Downloads\3. Timber Frames\1. Vertical\2. Servery\VS 2P16C SF T (G) - 2 pane servery 16mm double glazed CLEARSTEP sashless vertical slider in timber frames (bottom pane fixed) SF.dwg



IF IN DOUBT ASK - DO NOT SCALE DRAWING

glass width = opening - 130mm

aneeta opening size

flyscreen (optional by others)

16mm combination tee

top pane


bottom pane

aluminium cover

lock

100 x 45mm box containing lead weight  
to counter balance moving pane of glass

jamb (by others)

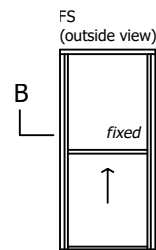


outside

inside

100

Rev	Description	Approved By	Date
G	Description for 16mm IGU units makeup updated	DF	07/01/2026
F	Add description of Clearstep IGU makeup. Delete P008 and replace with P229 - VS Sill	DF	27/8/2025
E	VS 300Pa/800Pa sill adaptor changed to VS Sill/VS HP Sill	DF	Oct2024
D	Add various sill options	SE	Jun2024
C	New lock, sill, pulley location, box sections, layout	RL	Jun2013
B	Adjusted glass sizes	UF	Nov2010
A	Original Issue	UF	Jan2010

Proprietary and confidential  The information contained in this drawing is the sole property of Aneeta Australia. Any reproduction in part or as a whole, without the written permission of Aneeta Australia is prohibited.	Title: 2 pane servery 16mm double glazed CLEARSTEP sashless vertical slider in timber frames (bottom pane fixed) SF with large box horizontal section B-B		
	Drwn: UF	Chk: -	Date: Jan 2010


 949 Stud Road, Rowville VIC 3178, ABN 80 062 883 729	
Sheet 13 of 19	Revision: G

Material:	in Timber Frame
Finish:	
Die/Part:	
Dwg No:	VS 2P16C SF T




IF IN DOUBT ASK - DO NOT SCALE DRAWING



M:\Documentation\Website Downloads\3. Timber Frames\1. Vertical\2. Servery\VS 2P16C SF T (G) - 2 pane servery 16mm double glazed CLEARSTEP sashless vertical slider in timber frames (bottom pane fixed) SF.dwg

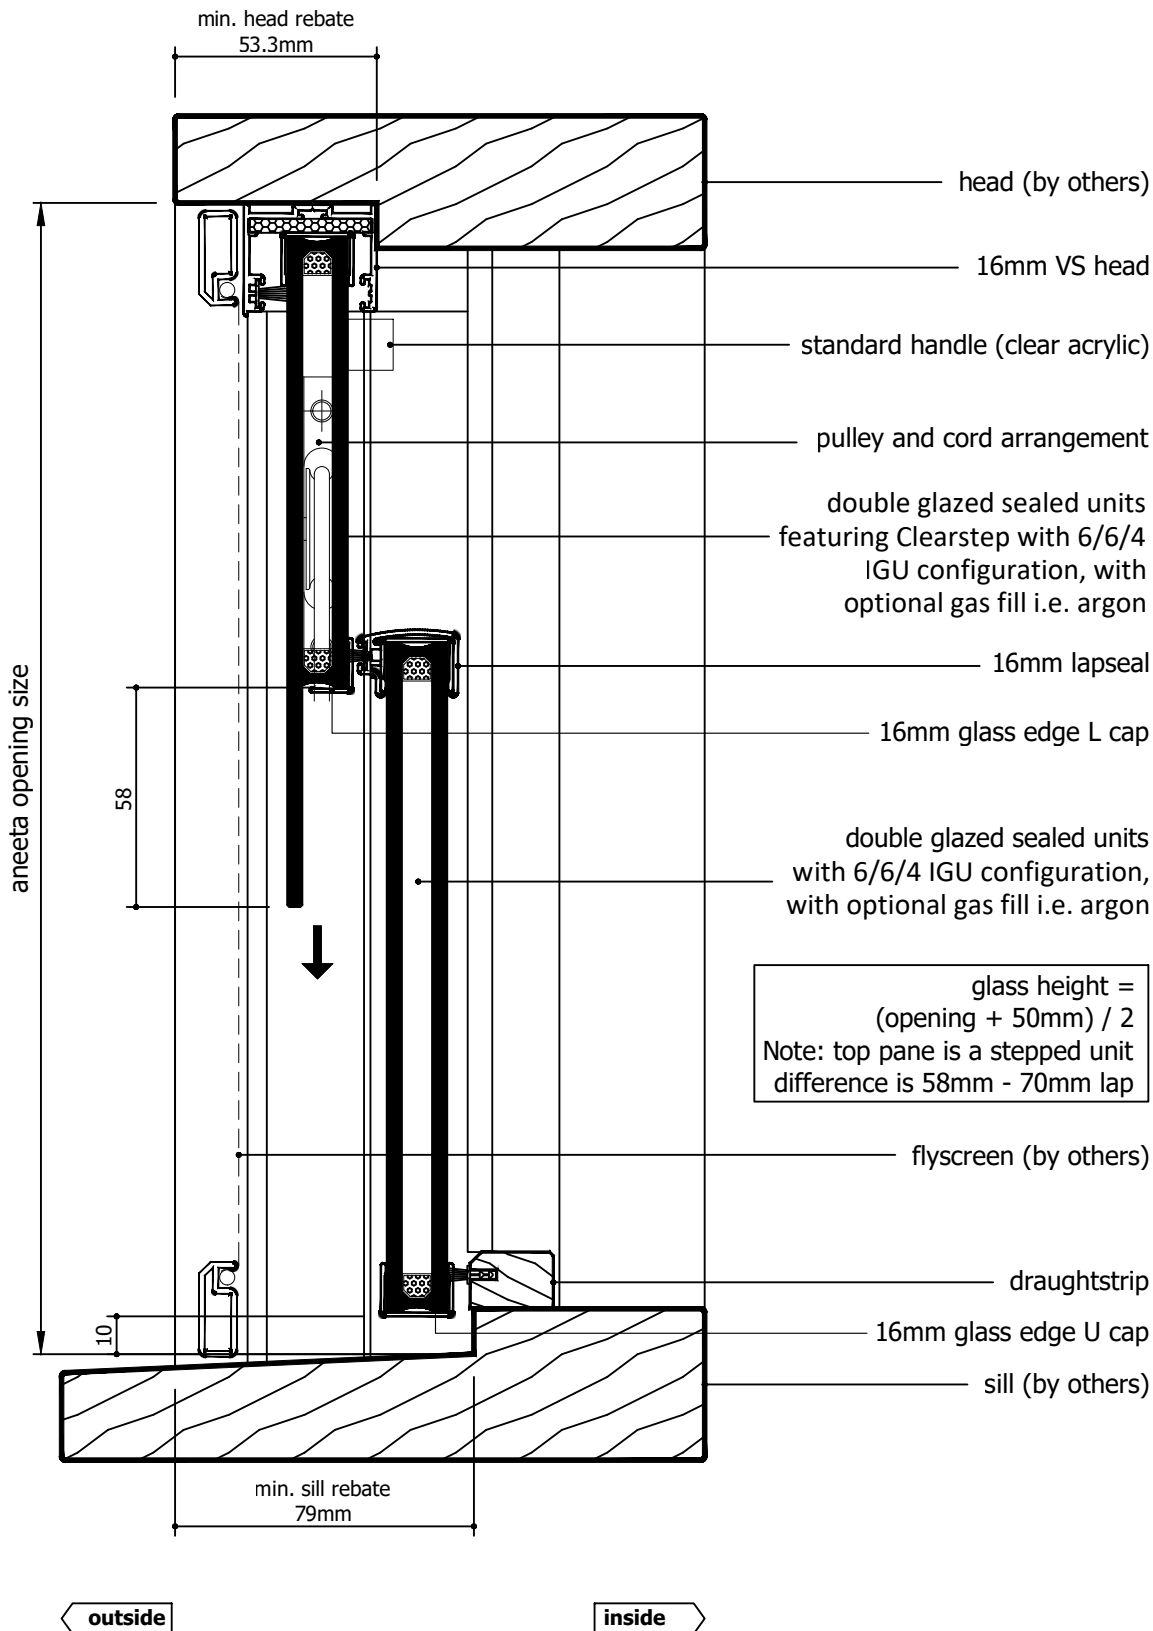

Rev	Description	Approved By	Date
G	Description for 16mm IGU units makeup updated	DF	07/01/2026
F	Add description of Clearstep IGU makeup. Delete P008 and replace with P229 - VS Sill	DF	27/8/2025
E	VS 300Pa/800Pa sill adaptor changed to VS Sill/VS HP Sill	DF	Oct2024
D	Add various sill options	SE	Jun2024
C	New lock, sill, pulley location, box sections, layout	RL	Jun2013
B	Adjusted glass sizes	UF	Nov2010
A	Original Issue	UF	Jan2010


Proprietary and confidential  The information contained in this drawing is the sole property of Aneeta Australia. Any reproduction in part or as a whole, without the written permission of Aneeta Australia is prohibited.	Title: 2 pane servery 16mm double glazed CLEARSTEP sashless vertical slider in timber frames (bottom pane fixed) SF with extra large box and draughtstrip at sill vertical section A-A				 949 Stud Road, Rowville VIC 3178, ABN 80 062 883 729	Material:	in Timber Frame	
	Drwn: UF	Chk: -	Date: Jan 2010	Scale: 1:20 A4	Sheet 14 of 19	Revision: G	Finish:	
							Die/Part:	
							Dwg No:	VS 2P16C SF T

M:\Documentation\Website Downloads\3. Timber Frames\1. Vertical\2. Servery\VS 2P16C SF T (G) - 2 pane servery 16mm double glazed CLEARSTEP sashless vertical slider in timber frames (bottom pane fixed) SF.dwg

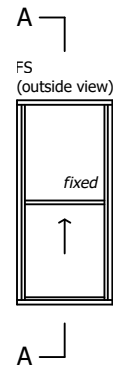
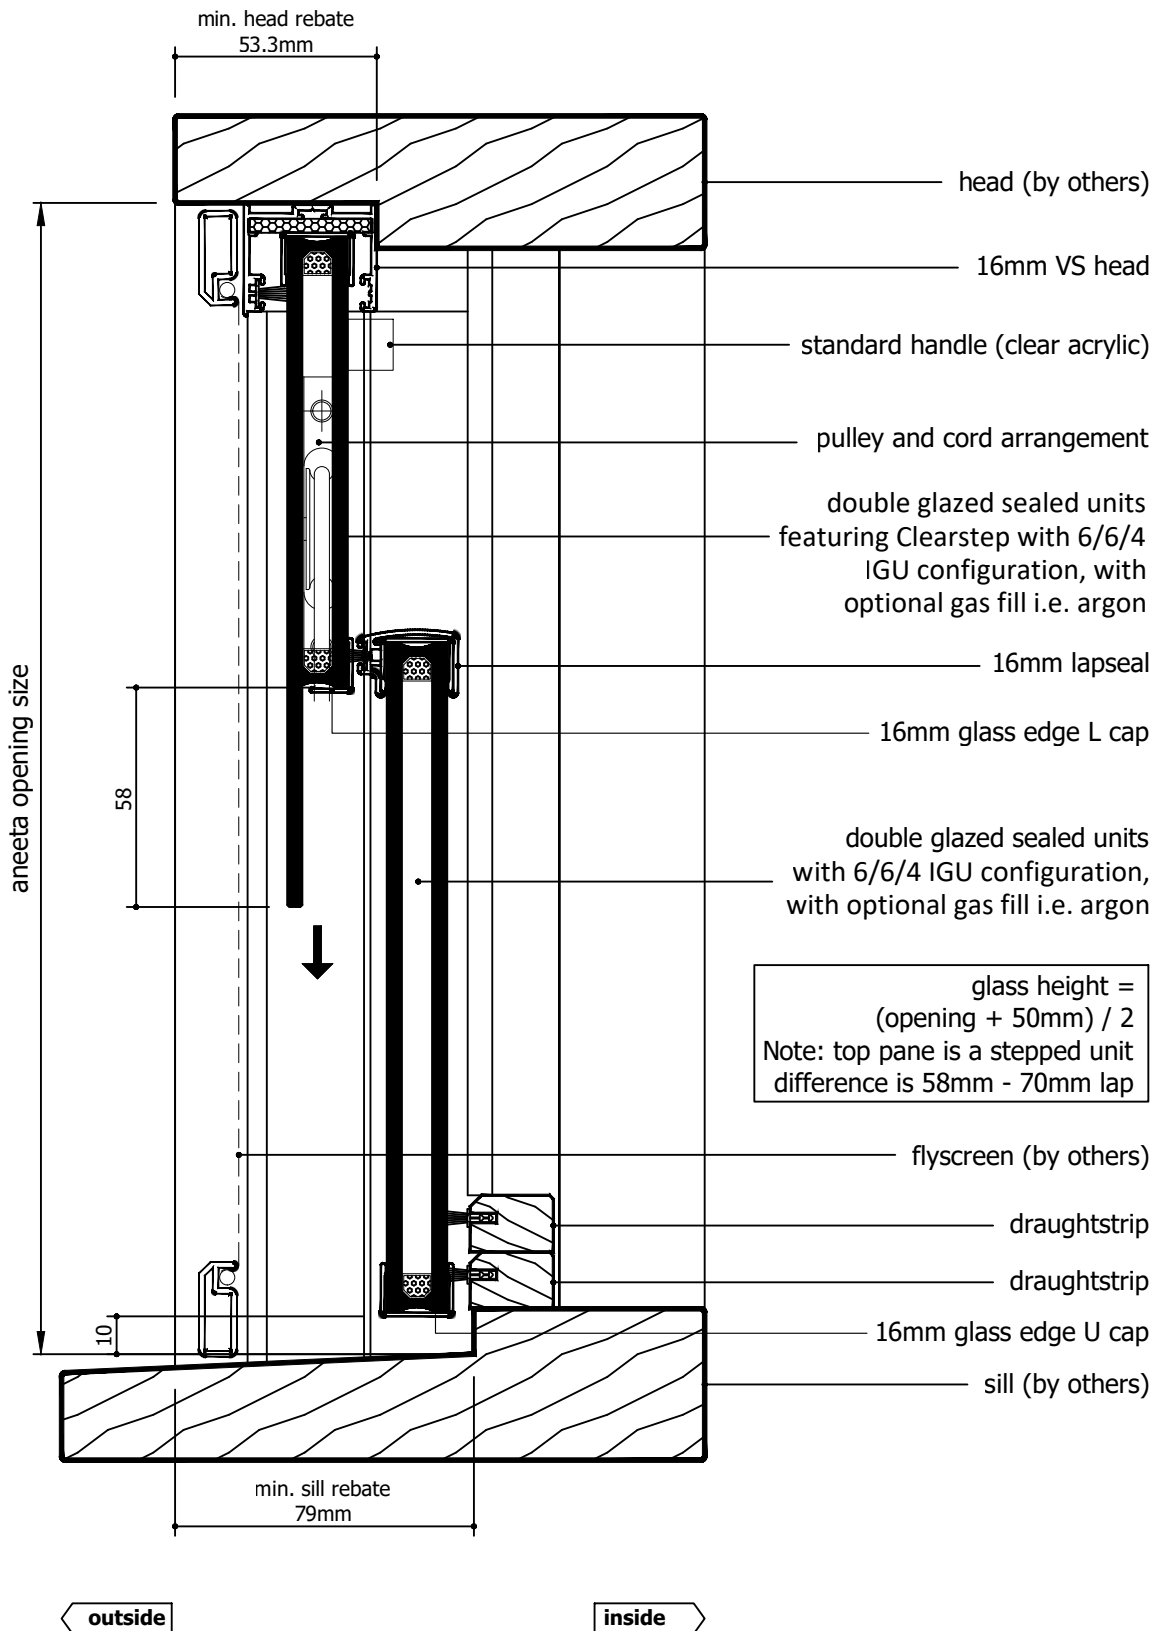


glass height =  
(opening + 50mm) / 2  
Note: top pane is a stepped unit  
difference is 58mm - 70mm lap


Rev	Description	Approved By	Date
G	Description for 16mm IGU units makeup updated	DF	07/01/2026
F	Add description of Clearstep IGU makeup. Delete P008 and replace with P229 - VS Sill	DF	27/8/2025
E	VS 300Pa/800Pa sill adaptor changed to VS Sill/VS HP Sill	DF	Oct2024
D	Add various sill options	SE	Jun2024
C	New lock, sill, pulley location, box sections, layout	RL	Jun2013
B	Adjusted glass sizes	UF	Nov2010
A	Original Issue	UF	Jan2010

Proprietary and confidential  The information contained in this drawing is the sole property of Aneeta Australia. Any reproduction in part or as a whole, without the written permission of Aneeta Australia is prohibited.	<b>Title:</b> 2 pane servery 16mm double glazed CLEARSTEP sashless vertical slider in timber frames (bottom pane fixed) SF with extra large box and 2 x draughtstrip at sill vertical section A-A				<b>Material:</b> in Timber Frame	
	 949 Stud Road, Rowville VIC 3178, ABN 80 062 883 729				<b>Finish:</b>	
	Drwn: UF   Chk: -   Date: Jan 2010   Scale: 1:20 A4				<b>Die/Part:</b>	
	Sheet 15 of 19   Revision: G				<b>Dwg No:</b> VS 2P16C SF T	



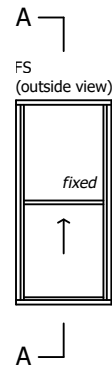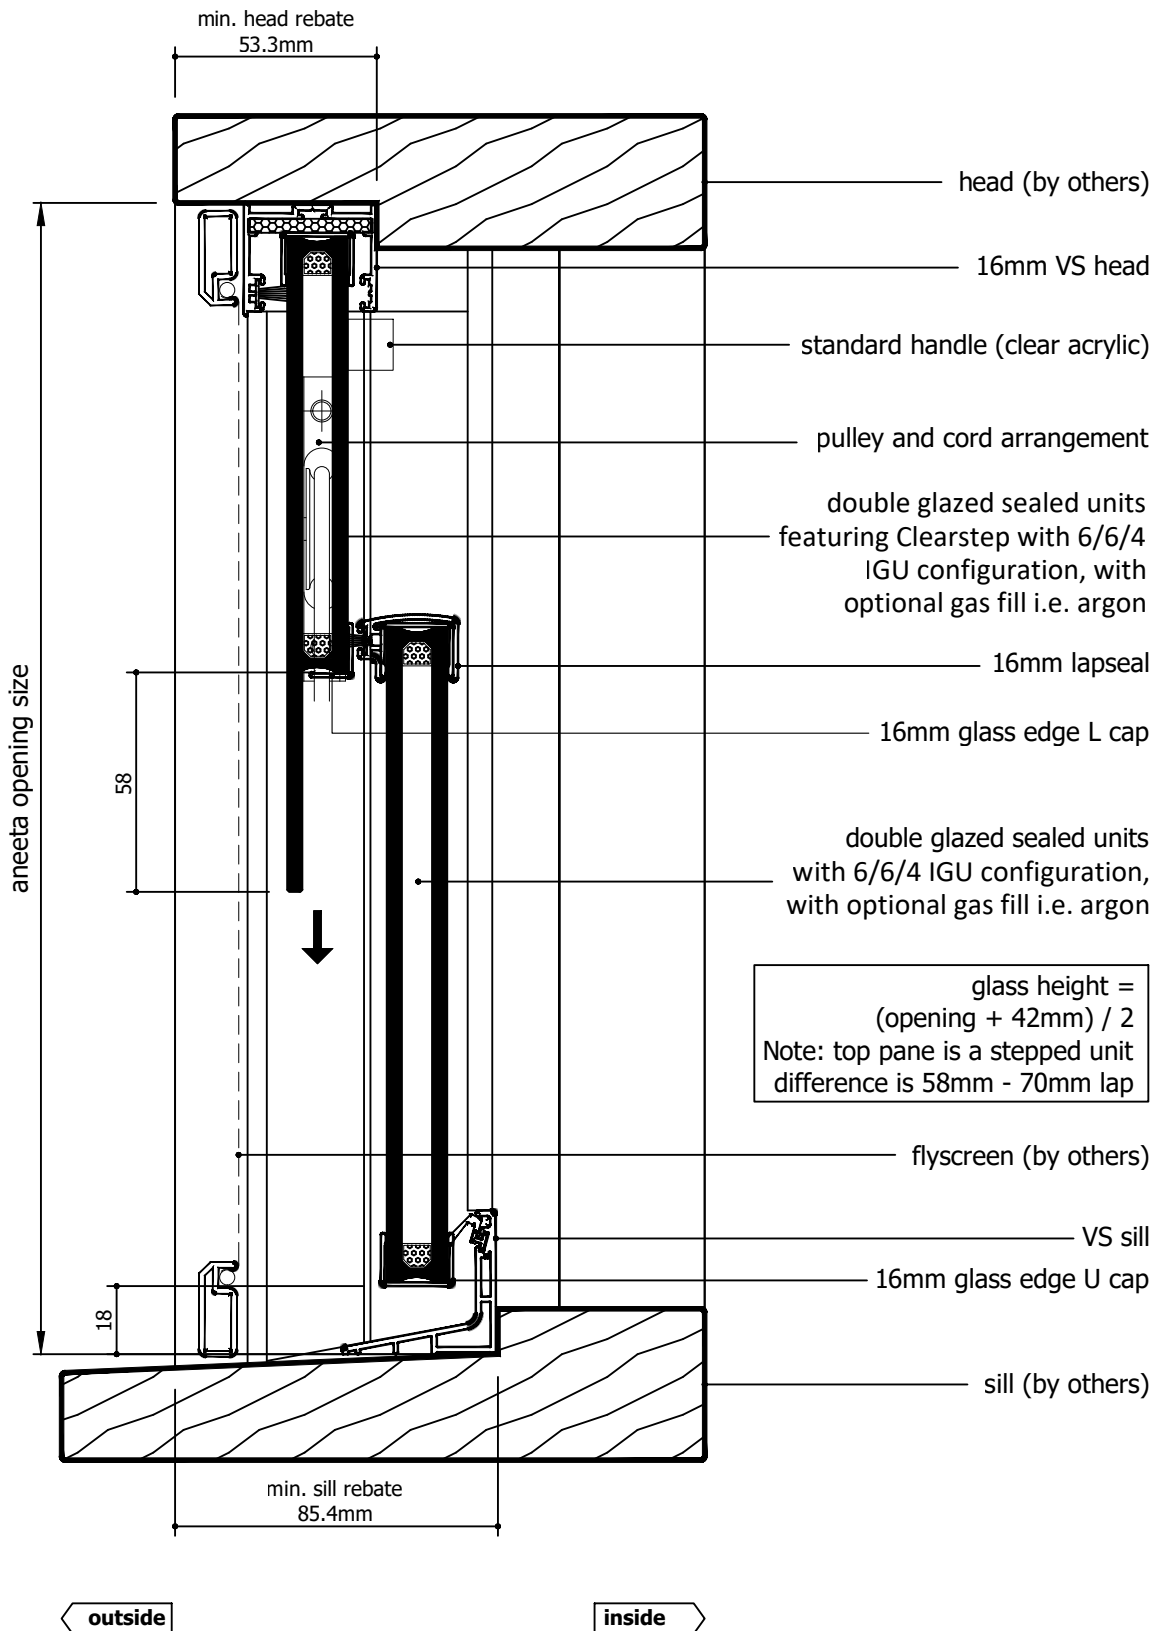

Rev	Description	Approved By	Date
G	Description for 16mm IGU units makeup updated	DF	07/01/2026
F	Add description of Clearstep IGU makeup. Delete P008 and replace with P229 - VS Sill	DF	27/8/2025
E	VS 300Pa/800Pa sill adaptor changed to VS Sill/VS HP Sill	DF	Oct2024
D	Add various sill options	SE	Jun2024
C	New lock, sill, pulley location, box sections, layout	RL	Jun2013
B	Adjusted glass sizes	UF	Nov2010
A	Original Issue	UF	Jan2010



Proprietary and confidential  The information contained in this drawing is the sole property of Aneeta Australia. Any reproduction in part or as a whole, without the written permission of Aneeta Australia is prohibited.	<b>Title:</b> 2 pane servery 16mm double glazed CLEARSTEP sashless vertical slider in timber frames (bottom pane fixed) SF with extra large box and VS sill vertical section A-A				<b>Material:</b> in Timber Frame	
	 949 Stud Road, Rowville VIC 3178, ABN 80 062 883 729				<b>Finish:</b>	
	Drwn: UF   Chk: -   Date: Jan 2010   Scale: 1:20 A4				<b>Die/Part:</b>	
	Sheet 16 of 19   Revision: G				<b>Dwg No:</b> VS 2P16C SF T	

M:\Documentation\Website Downloads\3. Timber Frames\1. Vertical\2. Servery\VS 2P16C SF T (G) - 2 pane servery 16mm double glazed CLEARSTEP sashless vertical slider in timber frames (bottom pane fixed) SF.dwg




IF IN DOUBT ASK - DO NOT SCALE DRAWING



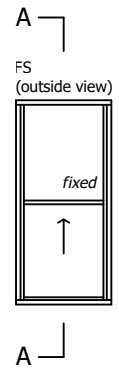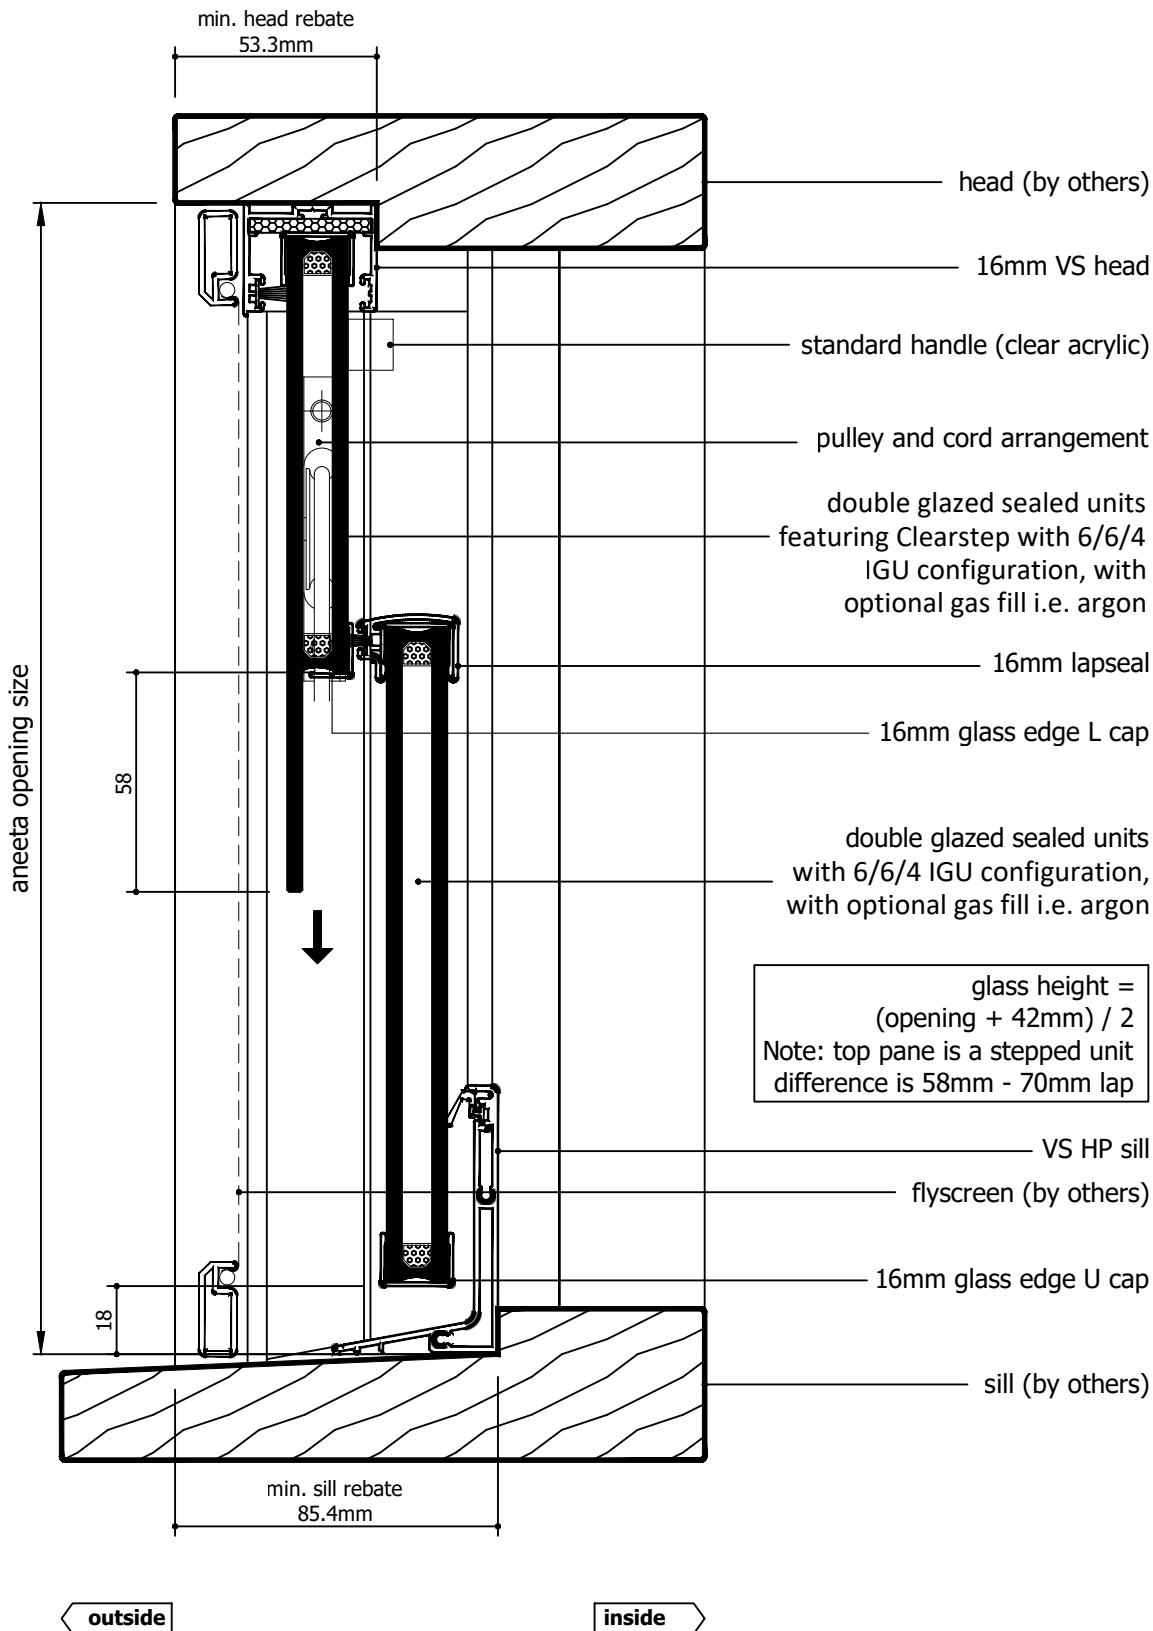



Rev	Description	Approved By	Date
G	Description for 16mm IGU units makeup updated	DF	07/01/2026
F	Add description of Clearstep IGU makeup. Delete P008 and replace with P229 - VS Sill	DF	27/8/2025
E	VS 300Pa/800Pa sill adaptor changed to VS Sill/VS HP Sill	DF	Oct2024
D	Add various sill options	SE	Jun2024
C	New lock, sill, pulley location, box sections, layout	RL	Jun2013
B	Adjusted glass sizes	UF	Nov2010
A	Original Issue	UF	Jan2010
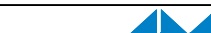
<p>Proprietary and confidential</p> <p>The information contained in this drawing is the sole property of Aneeta Australia. Any reproduction in part or as a whole, without the written permission of Aneeta Australia is prohibited.</p>	<p><b>Title:</b> 2 pane servery 16mm double glazed CLEARSTEP sashless vertical slider in timber frames (bottom pane fixed) SF with extra large box and VS HP sill vertical section A-A</p>				 <p>949 Stud Road, Rowville VIC 3178, ABN 80 062 883 729</p>	<p><b>Material:</b> in Timber Frame</p>
						<p><b>Finish:</b></p>
						<p><b>Die/Part:</b></p>
						<p><b>Dwg No:</b> VS 2P16C SF T</p>
	<p>Drwn: UF</p>	<p>Chk: -</p>	<p>Date: Jan 2010</p>	<p>Scale: 1:20 A4</p>		<p>Sheet 17 of 19</p>


M:\Documentation\Website Downloads\3. Timber Frames\1. Vertical\2. Servery\VS 2P16C SF T (G) - 2 pane servery 16mm double glazed CLEARSTEP sashless vertical slider in timber frames (bottom pane fixed) SF.dwg



IF IN DOUBT ASK - DO NOT SCALE DRAWING

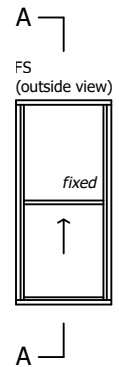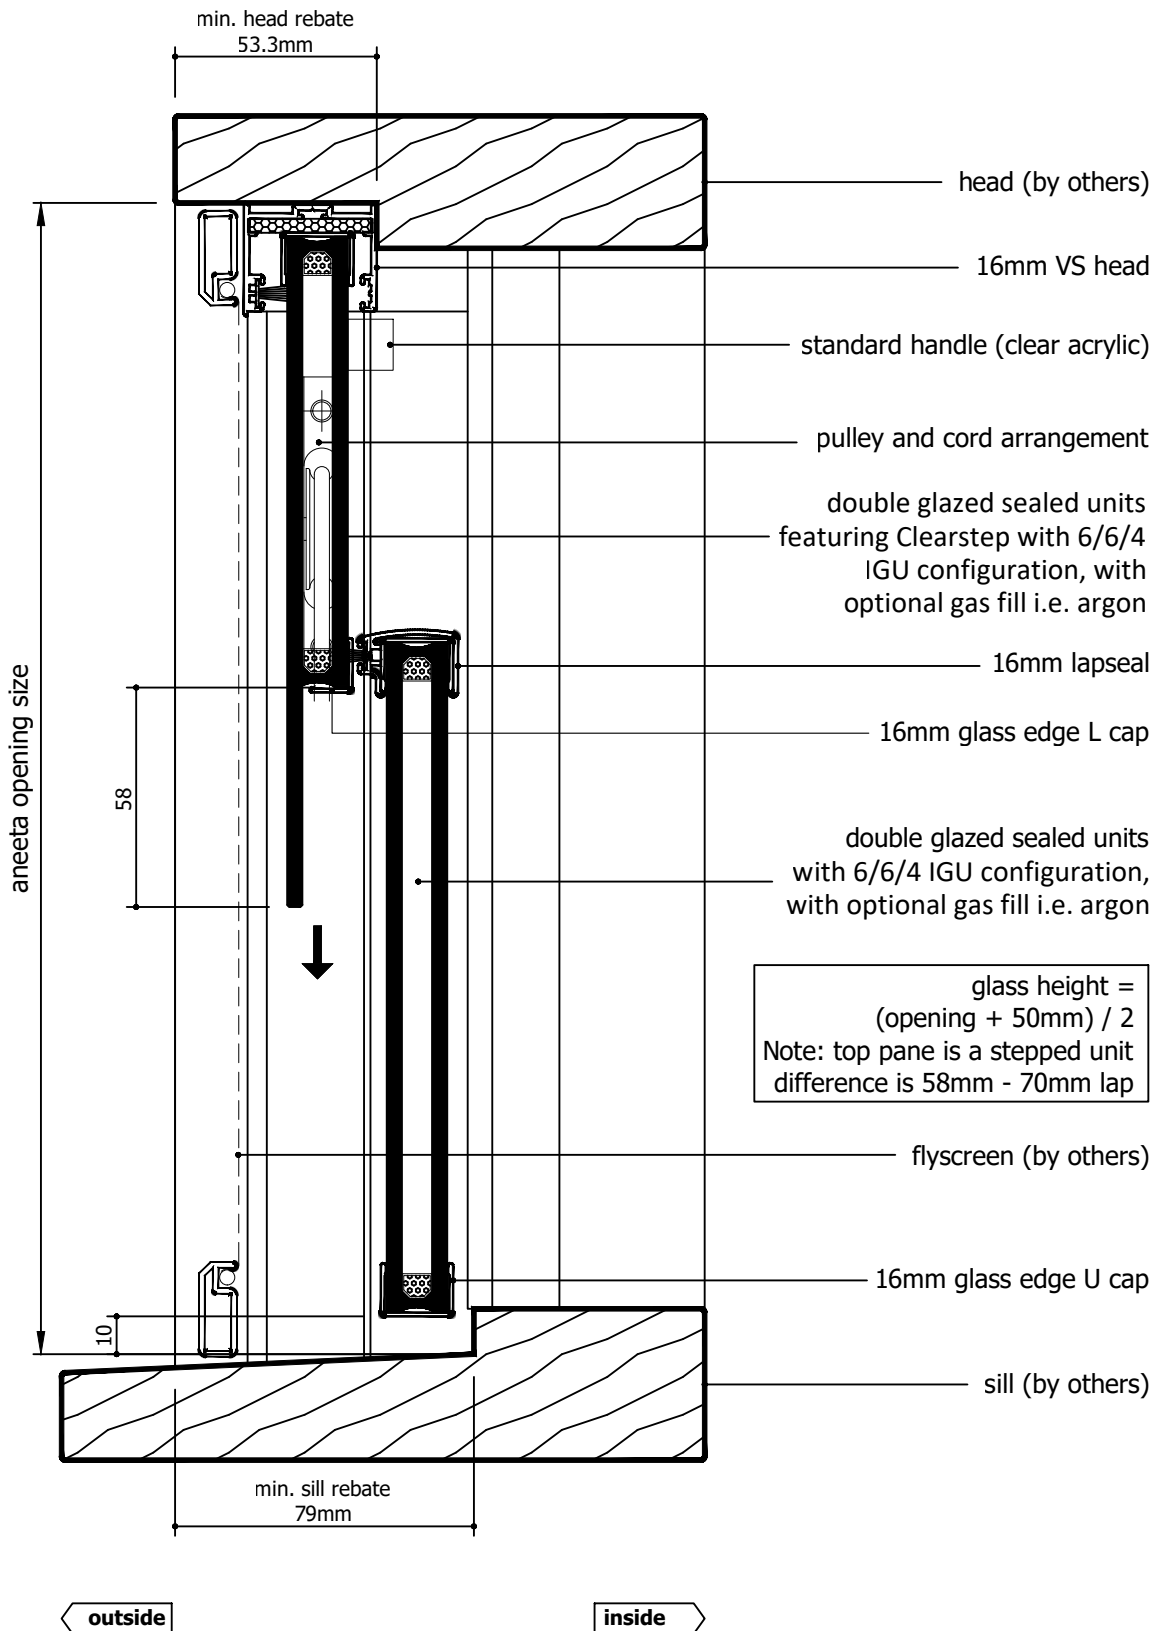

Rev	Description	Approved By	Date
G	Description for 16mm IGU units makeup updated	DF	07/01/2026
F	Add description of Clearstep IGU makeup. Delete P008 and replace with P229 - VS Sill	DF	27/8/2025
E	VS 300Pa/800Pa sill adaptor changed to VS Sill/VS HP Sill	DF	Oct2024
D	Add various sill options	SE	Jun2024
C	New lock, sill, pulley location, box sections, layout	RL	Jun2013
B	Adjusted glass sizes	UF	Nov2010
A	Original Issue	UF	Jan2010

<p>Proprietary and confidential</p> <p>The information contained in this drawing is the sole property of Aneeta Australia. Any reproduction in part or as a whole, without the written permission of Aneeta Australia is prohibited.</p>	<p><b>Title:</b> 2 pane servery 16mm double glazed CLEARSTEP sashless vertical slider in timber frames (bottom pane fixed) SF with extra large box and no sill adaptor vertical section A-A</p>				<p> 949 Stud Road, Rowville VIC 3178, ABN 80 062 883 729</p>	<p><b>Material:</b> in Timber Frame</p>	
						<p><b>Finish:</b></p>	
						<p><b>Die/Part:</b></p>	
						<p><b>Dwg No:</b> VS 2P16C SF T</p>	
Drwn: UF	Chk: -	Date: Jan 2010	Scale: 1:20 A4	Sheet 18 of 19	Revision: G		

M:\Documentation\Website Downloads\3. Timber Frames\1. Vertical\2. Servery\VS 2P16C SF T (G) - 2 pane servery 16mm double glazed CLEARSTEP sashless vertical slider in timber frames (bottom pane fixed) SF.dwg



IF IN DOUBT ASK - DO NOT SCALE DRAWING

glass width = opening - 192mm

aneeta opening size

flyscreen (optional by others)

16mm combination tee

top pane


bottom pane

aluminium cover

lock

101.6 x 76.2mm box containing lead weight  
to counter balance moving pane of glass

jamb (by others)

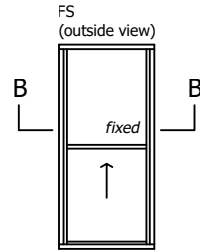


outside

101.6

inside

Rev	Description	Approved By	Date
G	Description for 16mm IGU units makeup updated	DF	07/01/2026
F	Add description of Clearstep IGU makeup. Delete P008 and replace with P229 - VS Sill	DF	27/8/2025
E	VS 300Pa/800Pa sill adaptor changed to VS Sill/VS HP Sill	DF	Oct2024
D	Add various sill options	SE	Jun2024
C	New lock, sill, pulley location, box sections, layout	RL	Jun2013
B	Adjusted glass sizes	UF	Nov2010
A	Original Issue	UF	Jan2010

<div>Proprietary and confidential</div> <div>The information contained in this drawing is the sole property of Aneeta Australia. Any reproduction in part or as a whole, without the written permission of Aneeta Australia is prohibited.</div>	<div>Title: 2 pane servery 16mm double glazed CLEARSTEP sashless vertical slider in timber frames (bottom pane fixed) SF with extra large box horizontal section B-B</div>				<div> 949 Stud Road, Rowville VIC 3178, ABN 80 062 883 729</div>	<div>Material: in Timber Frame</div>	
						<div>Finish:</div>	
						<div>Die/Part:</div>	
						<div>Dwg No: VS 2P16C SF T</div>	
<div>Drwn: UF</div>		<div>Chk: -</div>	<div>Date: Jan 2010</div>	<div>Scale: 1:1@A4</div>	<div>Sheet 19 of 19</div>	<div>Revision: G</div>	

M:\Documentation\Website Downloads\3. Timber Frames\1. Vertical\2. Servery\VS 2P16C SF T (G) - 2 pane servery 16mm double glazed CLEARSTEP sashless vertical slider in timber frames (bottom pane fixed) SF.dwg



IF IN DOUBT ASK - DO NOT SCALE DRAWING