


Table of Contents

Page	View	Box Type	Sill Type
2	Vertical Section	Large Box / Extra Large Box	Draughtstrip
3	Vertical Section	Large Box / Extra Large Box	Draughtstrip x 2
4	Vertical Section	Large Box / Extra Large Box	VS Sill
5	Vertical Section	Large Box / Extra Large Box	VS HP Sill
6	Vertical Section	Large Box / Extra Large Box	None
7	Vertical Section	Large Box / Extra Large Box	Flapseal
8	Horizontal Section	Large Box	-
9	Horizontal Section	Extra Large Box	-


Rev	Description	Approved By	Date
H	16mm flapseal option updated to QEZ48	DF	03/2/2026
G	Delete P008 and replace with P229 - VS Sill	DF	27/8/2025
F	VS 300Pa/800Pa sill adaptor changed to VS Sill/VS HP Sill	DF	Oct2024
E	Add various sill options	SE	Jun2024
D	Update lock and extension pin	SE	Dec2020
C	New lock, sill, pulley location, box sections, layout	RL	Jun2013
B	Adjusted glass sizes	UF	Nov2010

<p>Proprietary and confidential</p> <p>The information contained in this drawing is the sole property of Aneeta Australia. Any reproduction in part or as a whole, without the written permission of Aneeta Australia is prohibited.</p>	<p>Title:</p> <p>3 pane servery 16mm double glazed INTERLOCKING sashless vertical slider in timber frames (middle pane sliding up) FSuF</p>				<div><p>949 Stud Road, Rowville VIC 3178, ABN 80 062 883 729</p></div>		<p>Material:</p> <p>in Timber Frame</p>
							<p>Finish:</p>
							<p>Die/Part:</p>
							<p>Dwg No:</p> <p>VS 3P16 FSuF T</p>
	<p>Drwn: SE</p>		<p>Chk: -</p>	<p>Date: Jun2024</p>			<p>Scale:</p>



IF IN DOUBT ASK - DO NOT SCALE DRAWING

M:\Documentation\Website Downloads\3. Timber Frames\1. Vertical\2. Servery\VS 3P16 FSuF T (H) - 3 pane servery 16mm double glazed INTERLOCKING sashless vertical slider in timber frames (middle pane sliding up) FSuF.dwg

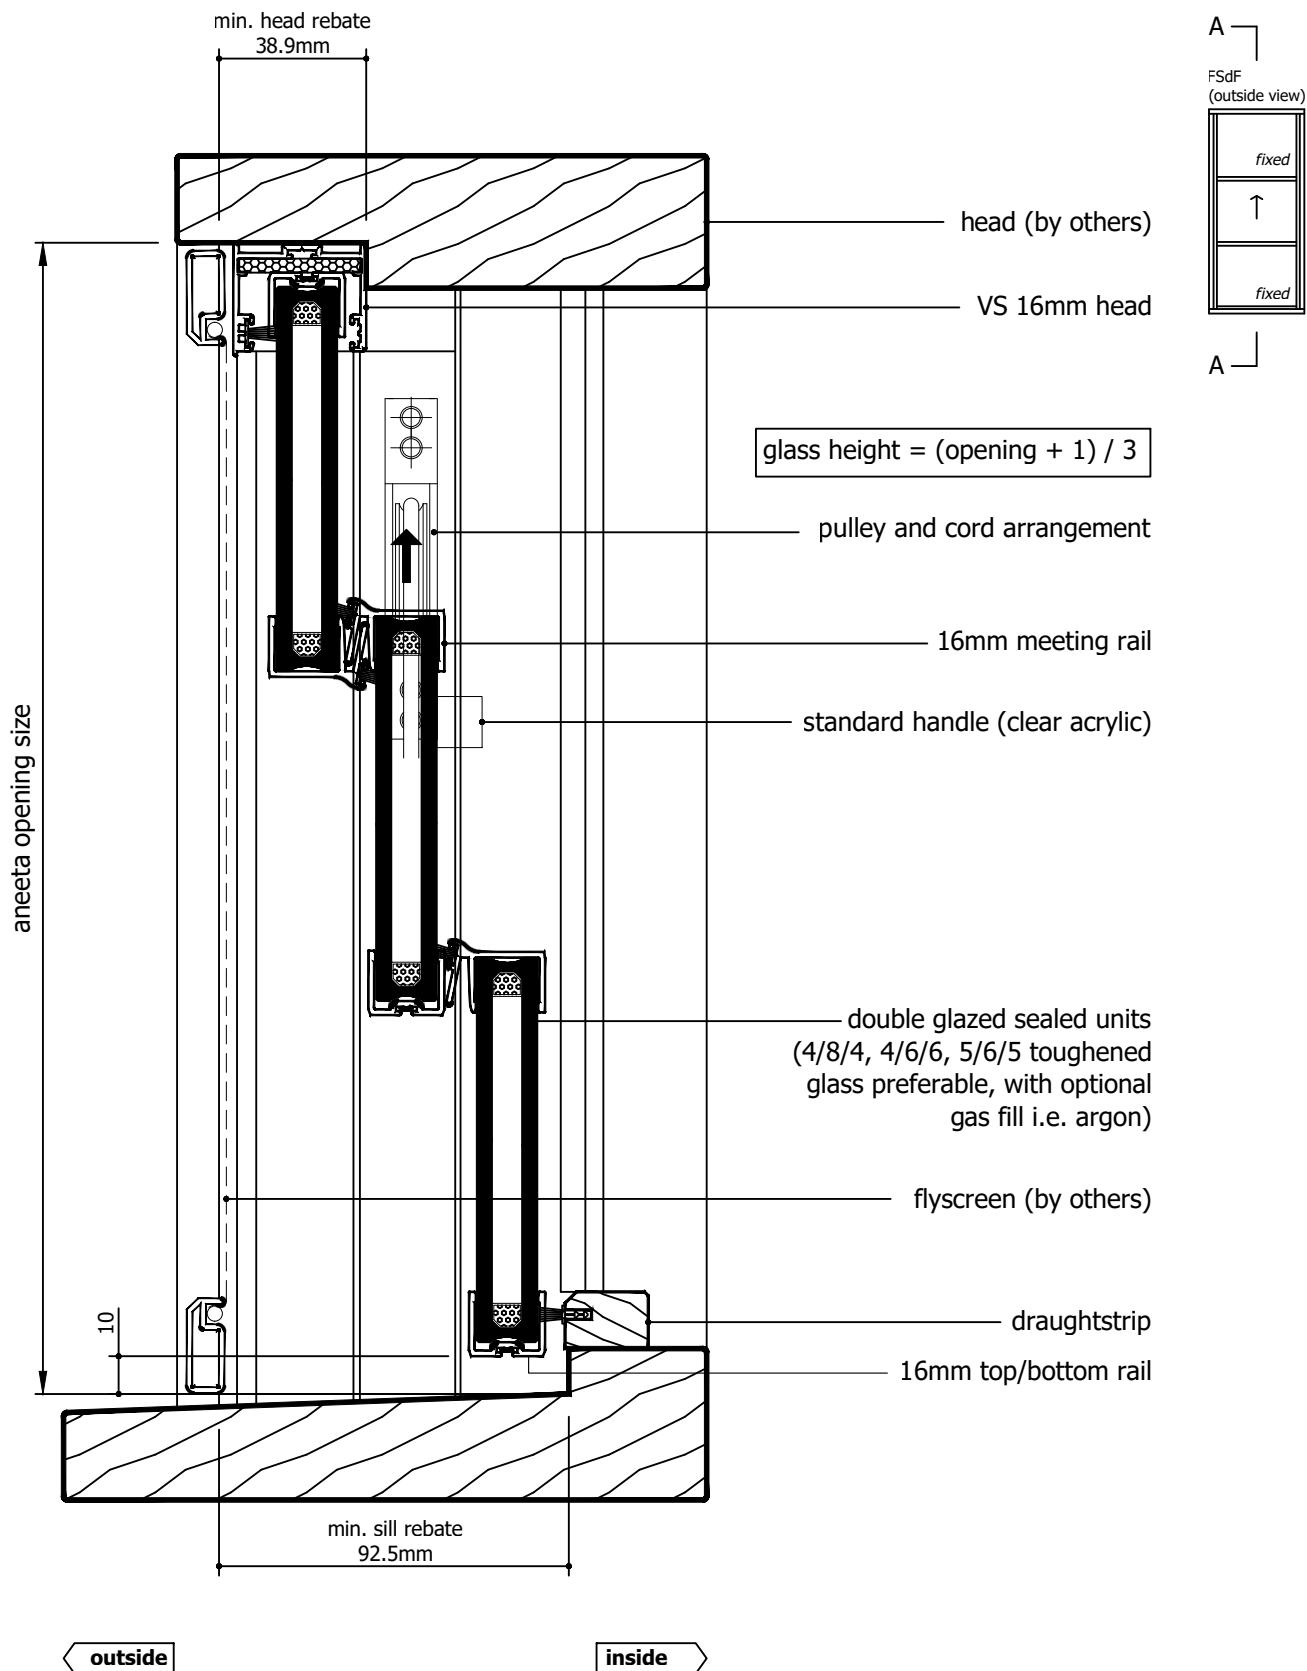

Rev	Description	Approved By	Date
H	16mm flapseal option updated to QEZ48	DF	03/2/2026
G	Delete P008 and replace with P229 - VS Sill	DF	27/8/2025
F	VS 300Pa/800Pa sill adaptor changed to VS Sill/VS HP Sill	DF	Oct2024
E	Add various sill options	SE	Jun2024
D	Update lock and extension pin	SE	Dec2020
C	New lock, sill, pulley location, box sections, layout	RL	Jun2013
B	Adjusted glass sizes	UF	Nov2010

Proprietary and confidential

The information contained in this drawing is the sole property of Aneeta Australia. Any reproduction in part or as a whole, without the written permission of Aneeta Australia is prohibited.

Title:
3 pane servery 16mm double glazed INTERLOCKING sashless vertical slider in timber frames (middle pane sliding up) FSuF with large/ extra large box and draughtstrip at sill vertical section A-A



949 Stud Road, Rowville VIC 3178, ABN 80 062 883 729

Material: in Timber Frame

Finish:

Die/Part:

Dwg No:

VS 3P16 FSuF T

Drwn: SE Chk: - Date: Jun2024 Scale: 1:20 A4


Sheet 2 of 9

Revision: H


M:\Documentation\Website Downloads\3. Timber Frames\1. Vertical\2. Servery\VS 3P16 FSuF T (H) - 3 pane servery 16mm double glazed INTERLOCKING sashless vertical slider in timber frames (middle pane sliding up) FSuF.dwg




IF IN DOUBT ASK - DO NOT SCALE DRAWING

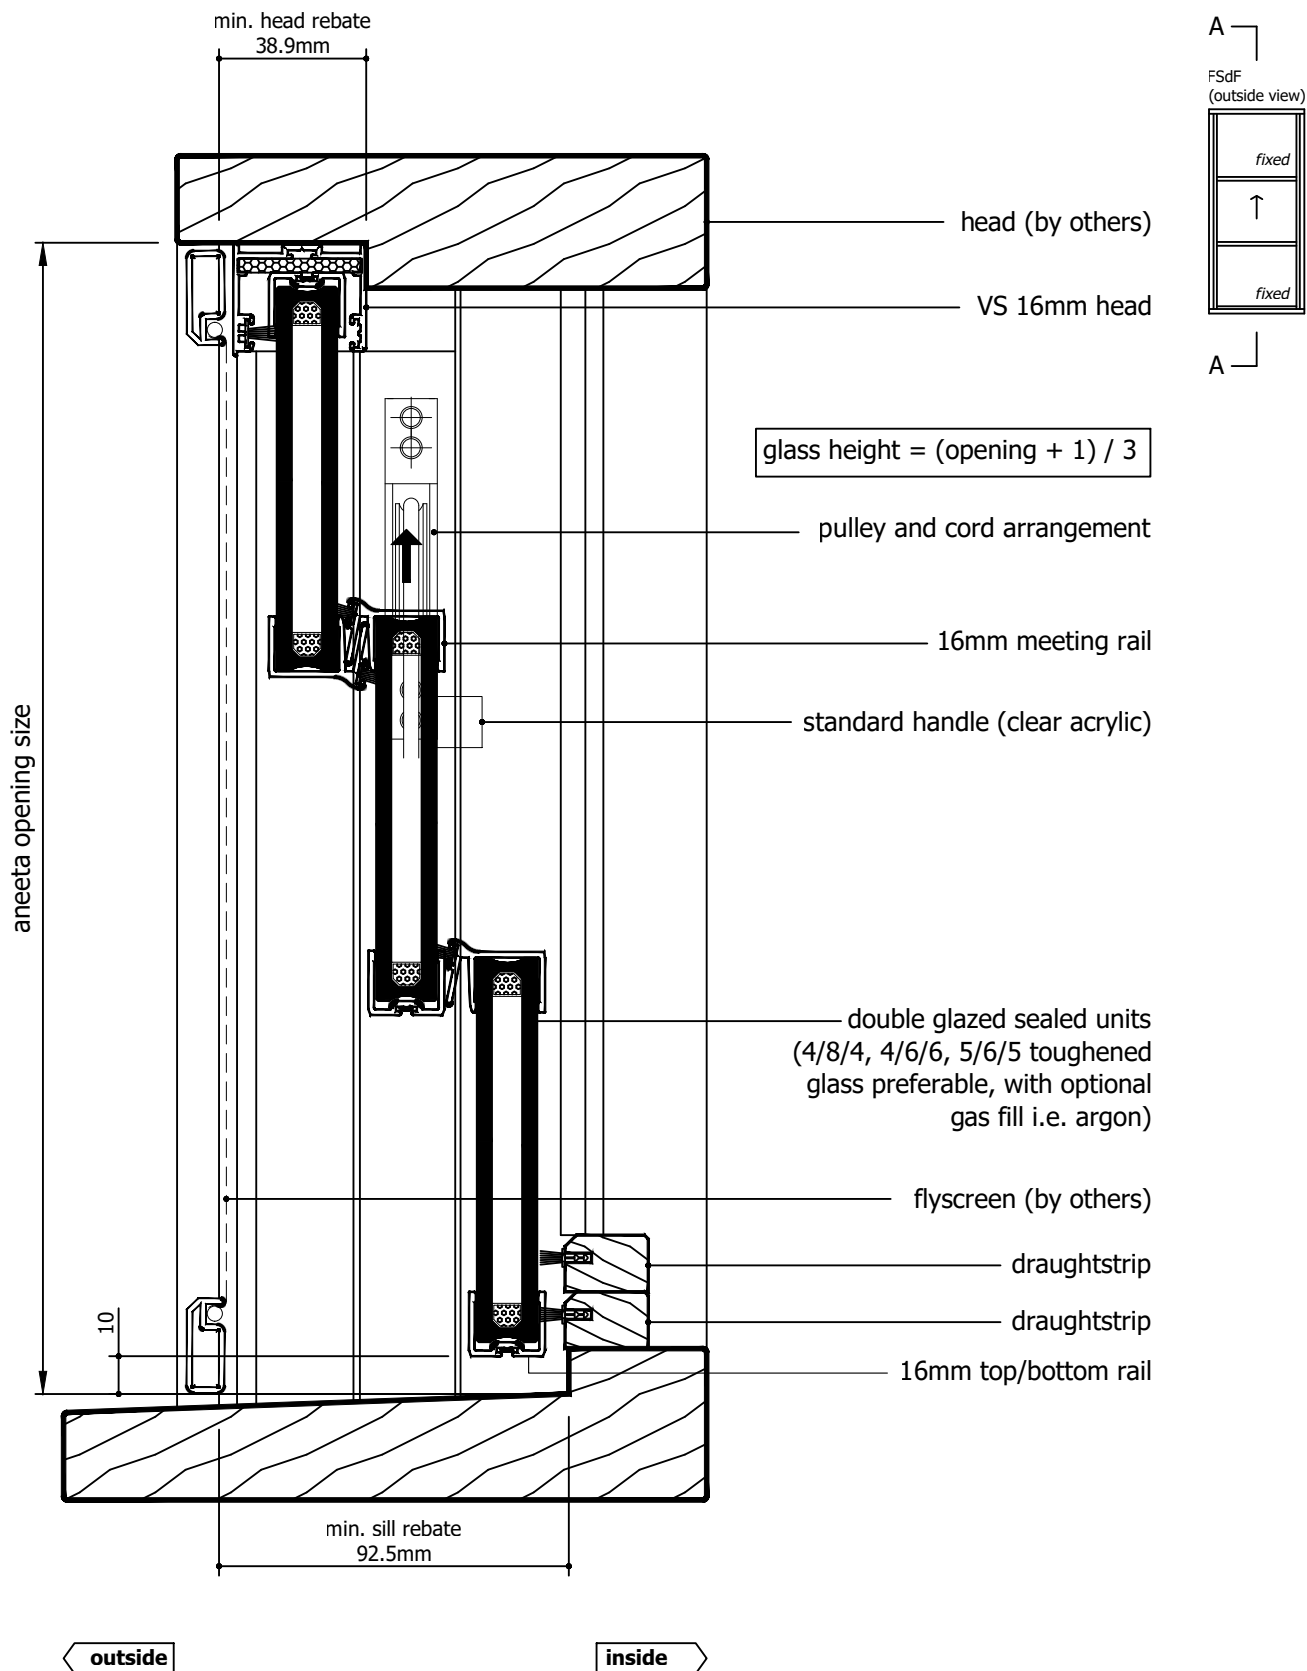


Rev	Description	Approved By	Date
H	16mm flapseal option updated to QEZ48	DF	03/2/2026
G	Delete P008 and replace with P229 - VS Sill	DF	27/8/2025
F	VS 300Pa/800Pa sill adaptor changed to VS Sill/VS HP Sill	DF	Oct2024
E	Add various sill options	SE	Jun2024
D	Update lock and extension pin	SE	Dec2020
C	New lock, sill, pulley location, box sections, layout	RL	Jun2013
B	Adjusted glass sizes	UF	Nov2010

<div>Proprietary and confidential</div> <div>The information contained in this drawing is the sole property of Aneeta Australia. Any reproduction in part or as a whole, without the written permission of Aneeta Australia is prohibited.</div>	<div>Title: 3 pane sery 16mm double glazed INTERLOCKING sashless vertical slider in timber frames (middle pane sliding up) FSuF with large/ extra large box and 2 x draughtstrip at sill vertical section A-A</div>				<div> 949 Stud Road, Rowville VIC 3178, ABN 80 062 883 729</div>		<div>Material: in Timber Frame</div>	
							<div>Finish:</div>	
							<div>Die/Part:</div>	
	<div>Drwn: SE Chk: - Date: Jun2024 Scale: 1:2 A4 Sheet 3 of 9 Revision: H</div>						<div>Dwg No: VS 3P16 FSuF T</div>	


M:\Documentation\Website Downloads\3. Timber Frames\1. Vertical\2. Sery\VS 3P16 FSuF T (H) - 3 pane sery 16mm double glazed INTERLOCKING sashless vertical slider in timber frames (middle pane sliding up) FSuF.dwg

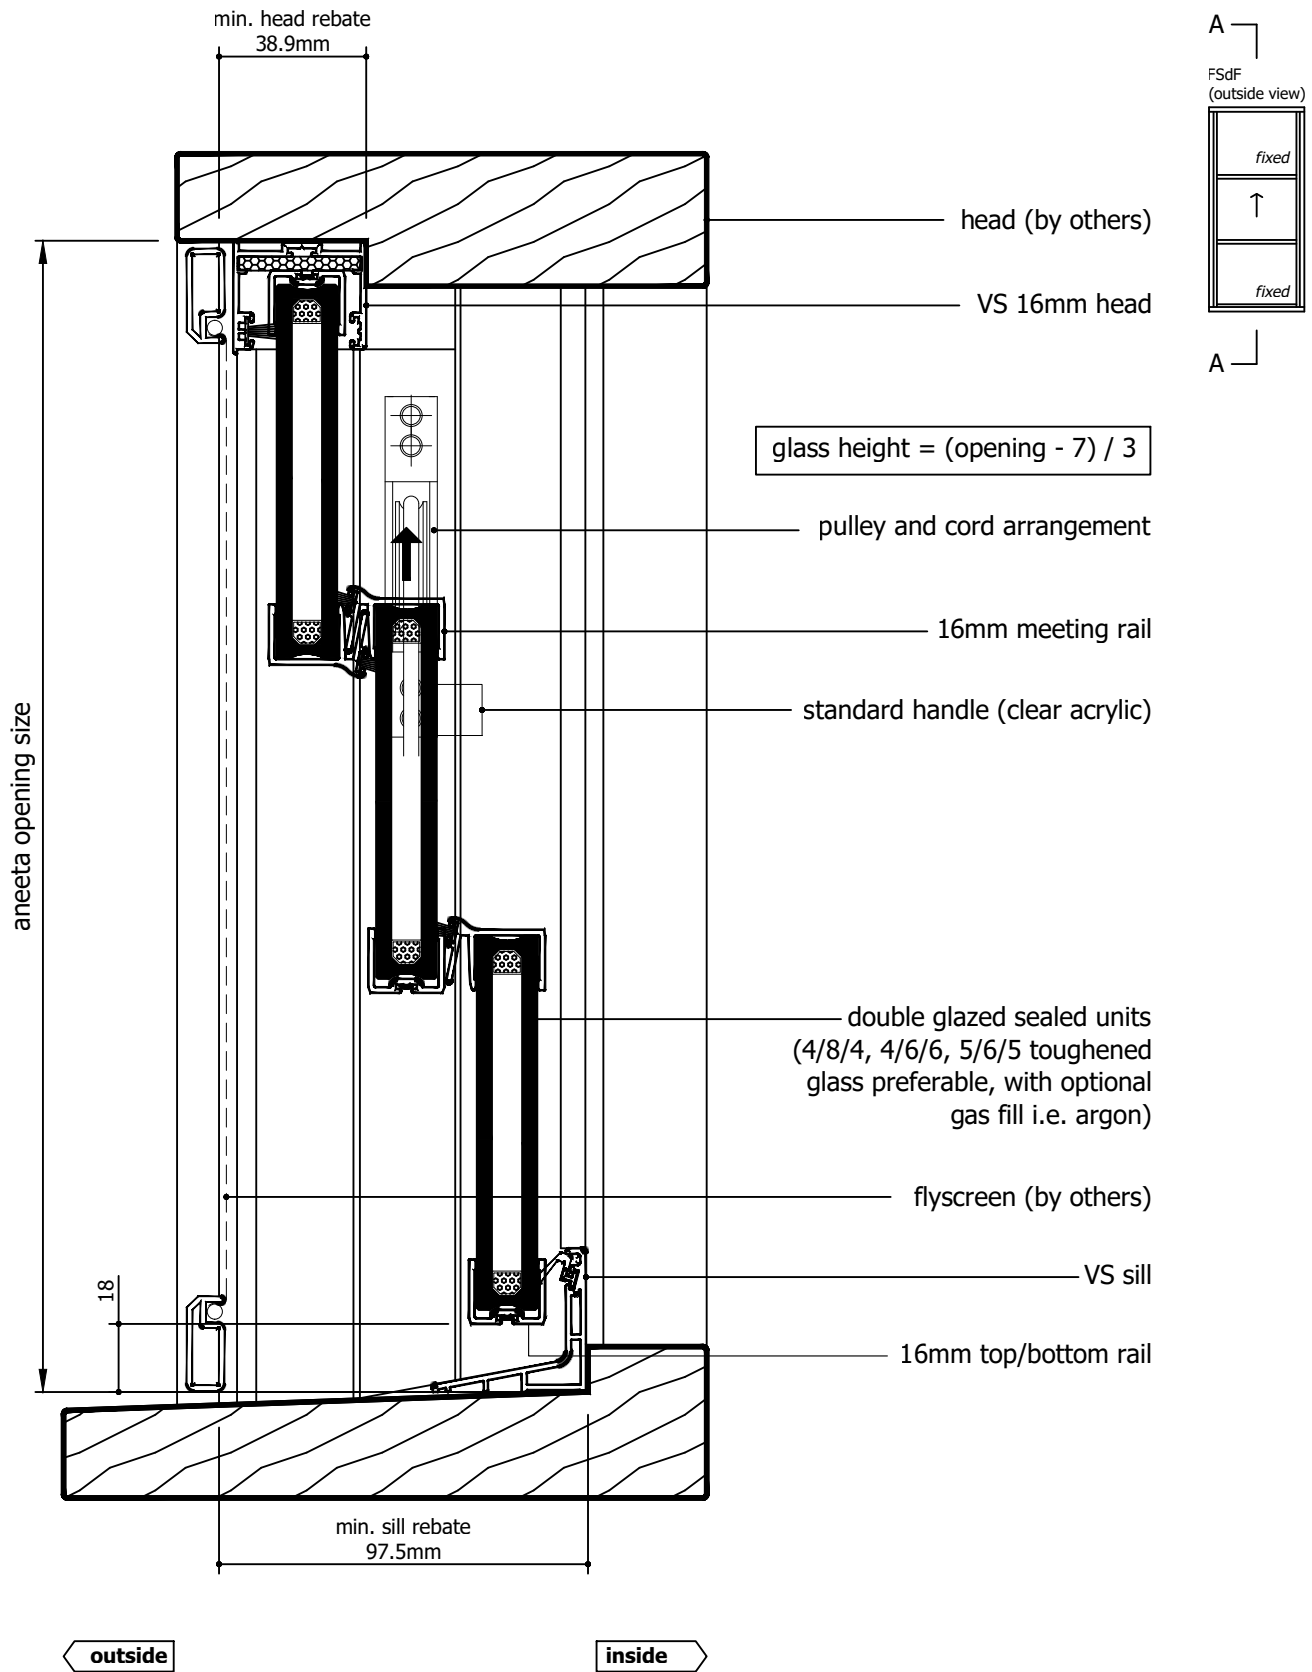


Rev	Description	Approved By	Date
H	16mm flapseal option updated to QEZ48	DF	03/2/2026
G	Delete P008 and replace with P229 - VS Sill	DF	27/8/2025
F	VS 300Pa/800Pa sill adaptor changed to VS Sill/VS HP Sill	DF	Oct2024
E	Add various sill options	SE	Jun2024
D	Update lock and extension pin	SE	Dec2020
C	New lock, sill, pulley location, box sections, layout	RL	Jun2013
B	Adjusted glass sizes	UF	Nov2010

Proprietary and confidential The information contained in this drawing is the sole property of Aneeta Australia. Any reproduction in part or as a whole, without the written permission of Aneeta Australia is prohibited.	Title: 3 pane servery 16mm double glazed INTERLOCKING sashless vertical slider in timber frames (middle pane sliding up) FSuF with large/ extra large box and VS sill vertical section A-A				Material: in Timber Frame	
	 949 Stud Road, Rowville VIC 3178, ABN 80 062 883 729				Finish:	
	Drwn: SE Chk: - Date: Jun2024 Scale: 1:20A4				Die/Part:	
	Sheet 4 of 9				Dwg No: VS 3P16 FSuF T	


M:\Documentation\Website Downloads\3. Timber Frames\1. Vertical\2. Servery\VS 3P16 FSuF T (H) - 3 pane servery 16mm double glazed INTERLOCKING sashless vertical slider in timber frames (middle pane sliding up) FSuF.dwg

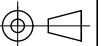

IF IN DOUBT ASK - DO NOT SCALE DRAWING

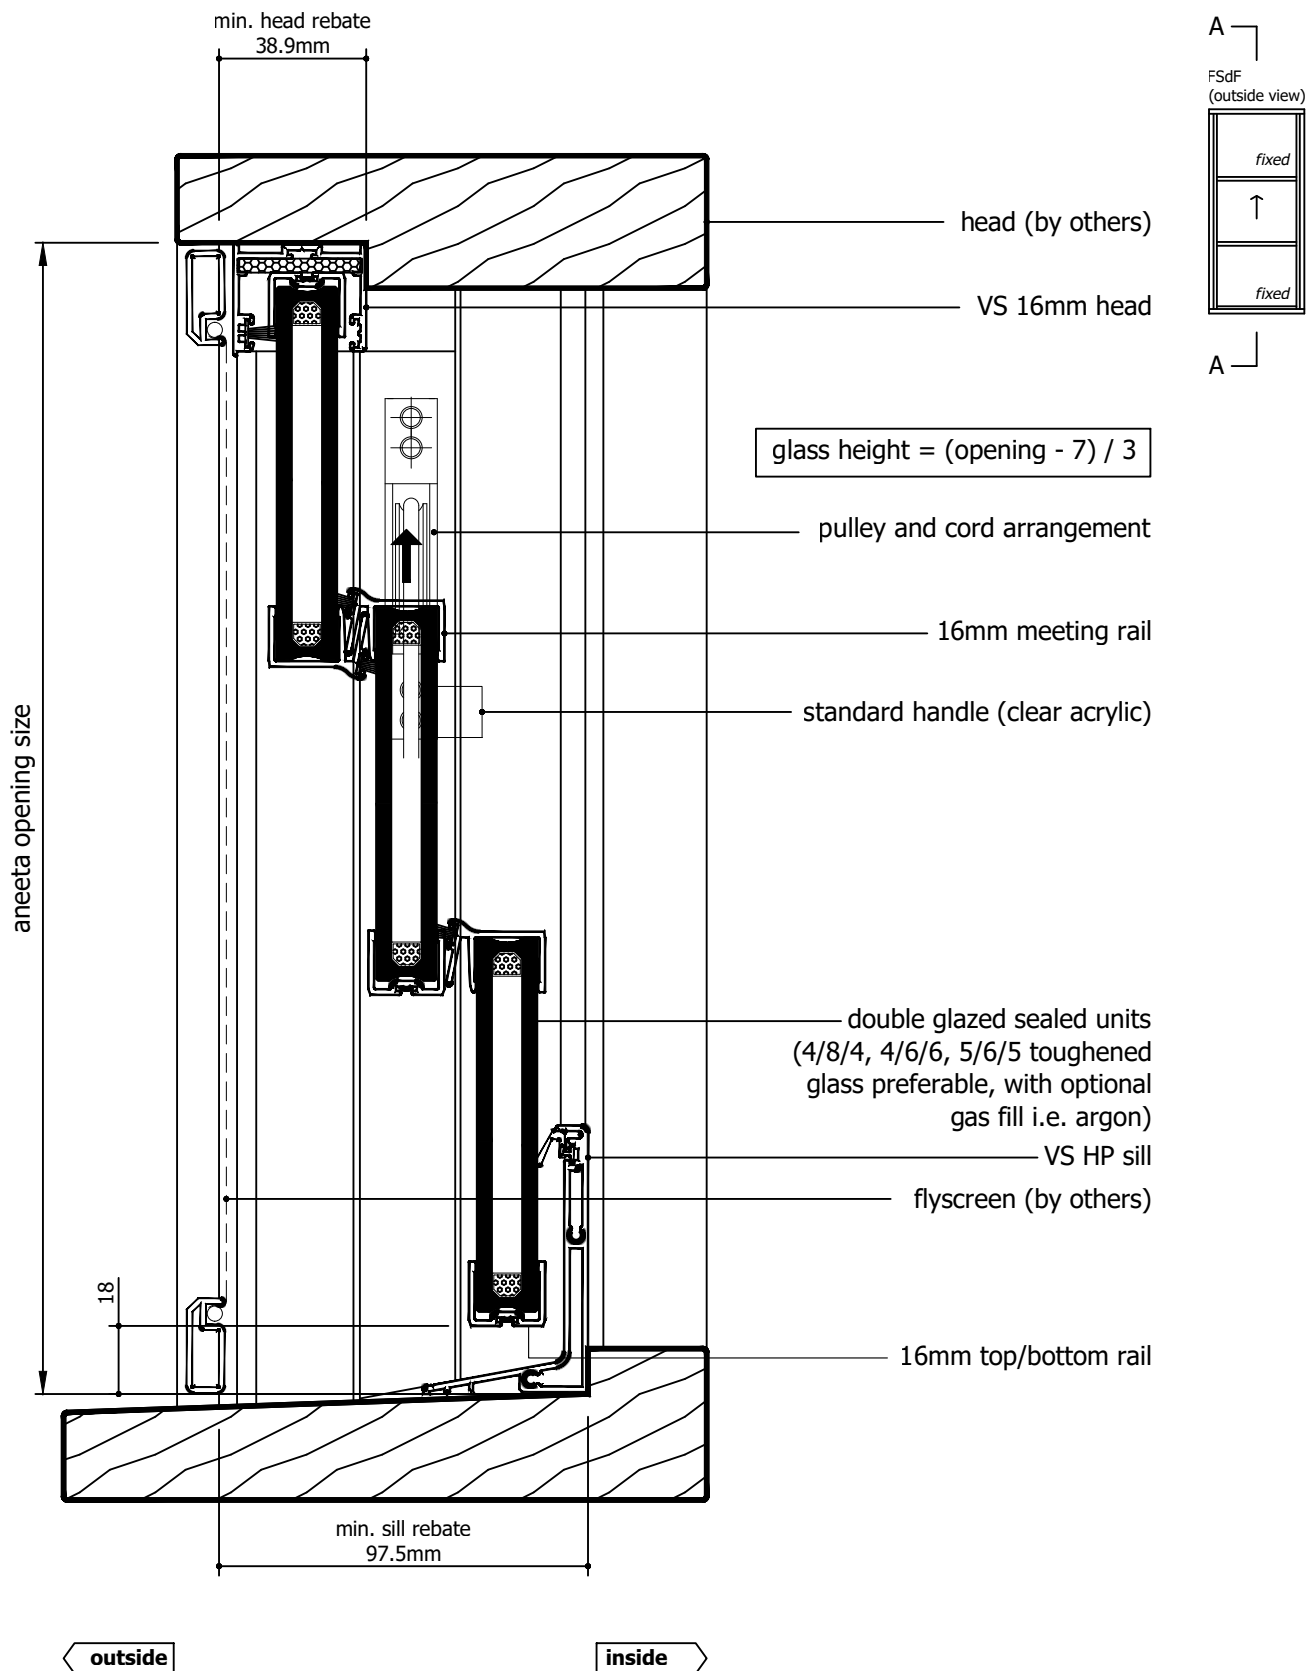


Rev	Description	Approved By	Date
H	16mm flapseal option updated to QEZ48	DF	03/2/2026
G	Delete P008 and replace with P229 - VS Sill	DF	27/8/2025
F	VS 300Pa/800Pa sill adaptor changed to VS Sill/VS HP Sill	DF	Oct2024
E	Add various sill options	SE	Jun2024
D	Update lock and extension pin	SE	Dec2020
C	New lock, sill, pulley location, box sections, layout	RL	Jun2013
B	Adjusted glass sizes	UF	Nov2010

<div>Proprietary and confidential</div> <div>The information contained in this drawing is the sole property of Aneeta Australia. Any reproduction in part or as a whole, without the written permission of Aneeta Australia is prohibited.</div>	<div>Title: 3 pane servery 16mm double glazed INTERLOCKING sashless vertical slider in timber frames (middle pane sliding up) FSuF with large/ extra large box and VS HP sill vertical section A-A</div>				<div> 949 Stud Road, Rowville VIC 3178, ABN 80 062 883 729</div>		<div>Material: in Timber Frame</div>
							<div>Finish:</div>
							<div>Die/Part:</div>
	<div>Drwn: SE Chk: - Date: Jun2024 Scale: 1:20 A4 Sheet 5 of 9 Revision: H</div>						<div>Dwg No: VS 3P16 FSuF T</div>

M:\Documentation\Website Downloads\3. Timber Frames\1. Vertical\2. Servery\VS 3P16 FSuF T (H) - 3 pane servery 16mm double glazed INTERLOCKING sashless vertical slider in timber frames (middle pane sliding up) FSuF.dwg



IF IN DOUBT ASK - DO NOT SCALE DRAWING

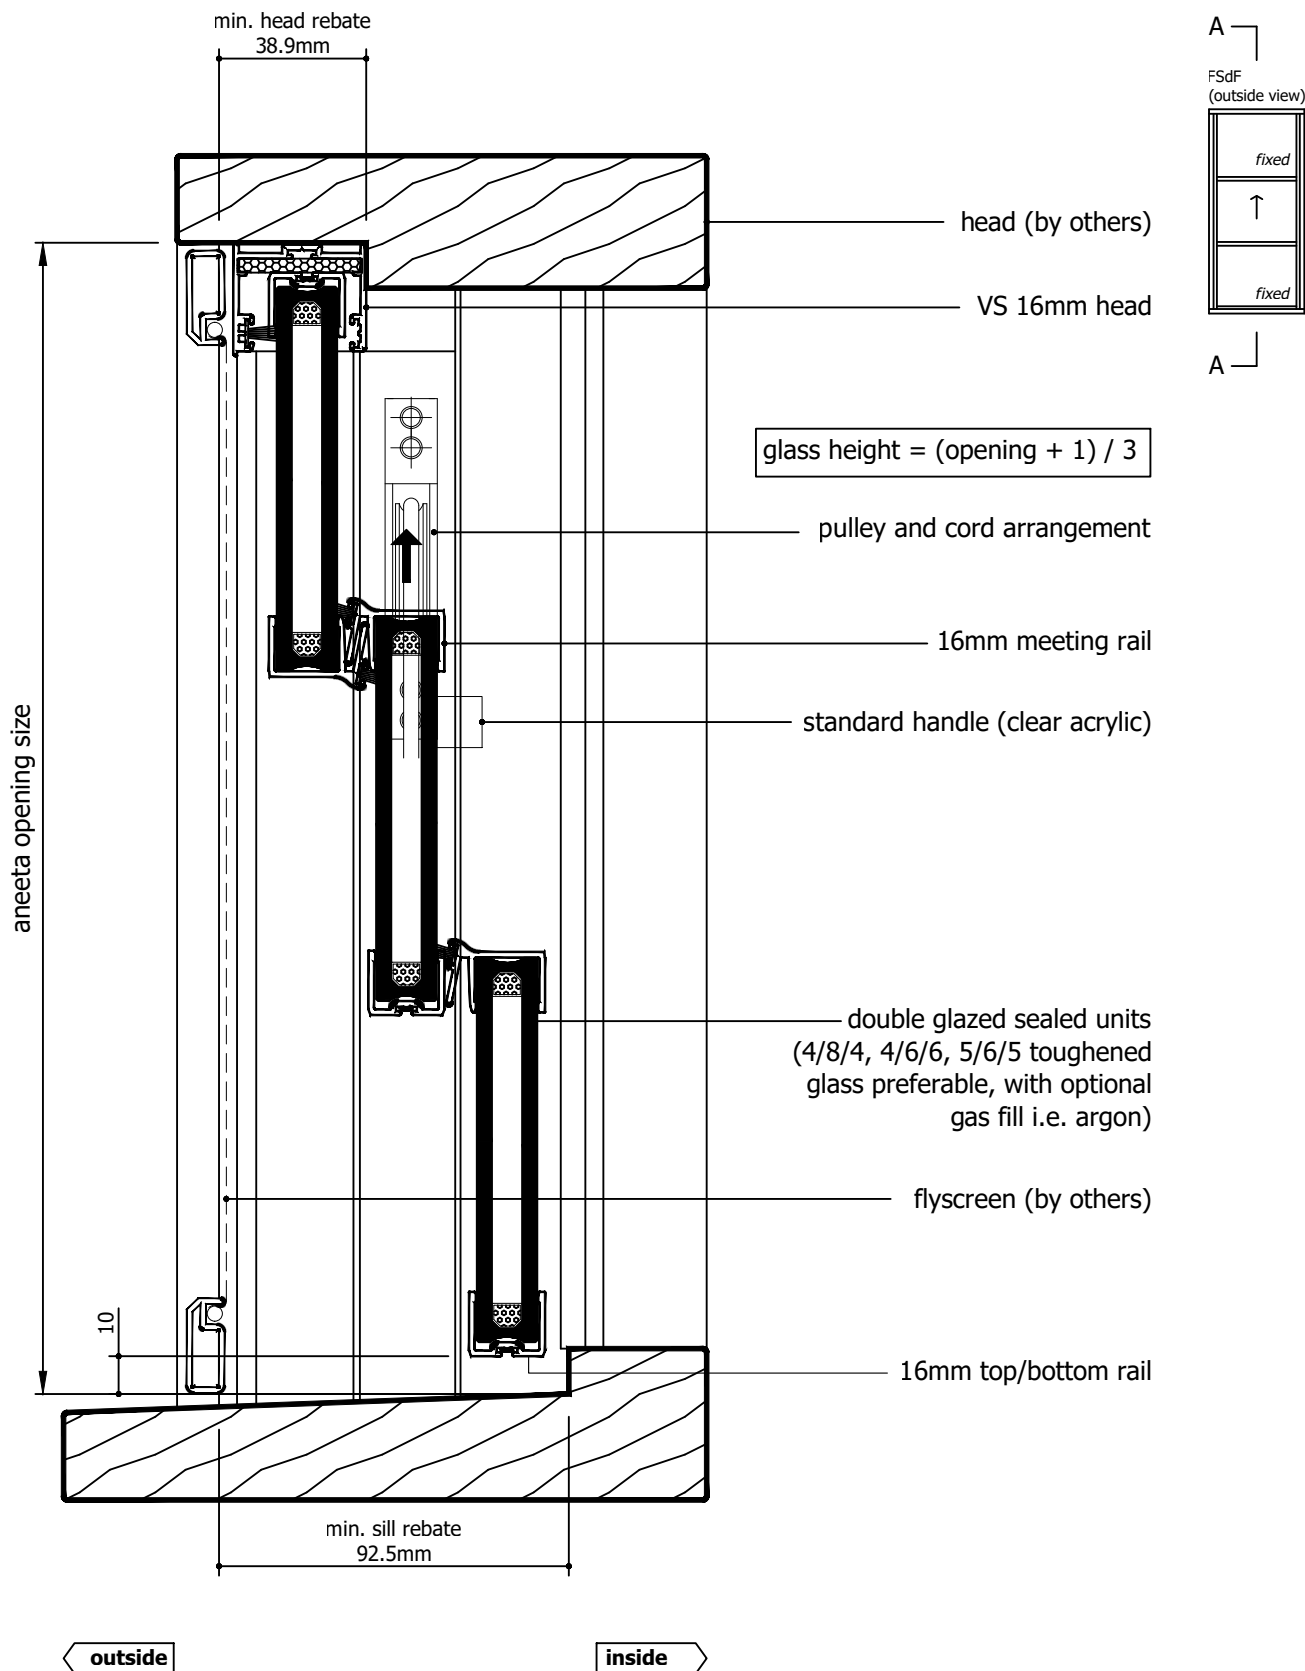

Rev	Description	Approved By	Date
H	16mm flapseal option updated to QEZ48	DF	03/2/2026
G	Delete P008 and replace with P229 - VS Sill	DF	27/8/2025
F	VS 300Pa/800Pa sill adaptor changed to VS Sill/VS HP Sill	DF	Oct2024
E	Add various sill options	SE	Jun2024
D	Update lock and extension pin	SE	Dec2020
C	New lock, sill, pulley location, box sections, layout	RL	Jun2013
B	Adjusted glass sizes	UF	Nov2010

Proprietary and confidential

The information contained in this drawing is the sole property of Aneeta Australia. Any reproduction in part or as a whole, without the written permission of Aneeta Australia is prohibited.

Title:
3 pane servery 16mm double glazed INTERLOCKING sashless vertical slider in timber frames (middle pane sliding up) FSuF with large/ extra large box and no sill adaptor vertical section A-A



949 Stud Road, Rowville VIC 3178, ABN 80 062 883 729

Drwn: SE Chk: - Date: Jun2024 Scale: 1:20 A4

Sheet 6 of 9

Revision: H

Material: in Timber Frame

Finish:

Die/Part:


Dwg No:

VS 3P16 FSuF T



IF IN DOUBT ASK - DO NOT SCALE DRAWING

M:\Documentation\Website Downloads\3. Timber Frames\1. Vertical\2. Servery\VS 3P16 FSuF T (H) - 3 pane servery 16mm double glazed INTERLOCKING sashless vertical slider in timber frames (middle pane sliding up) FSuF.dwg

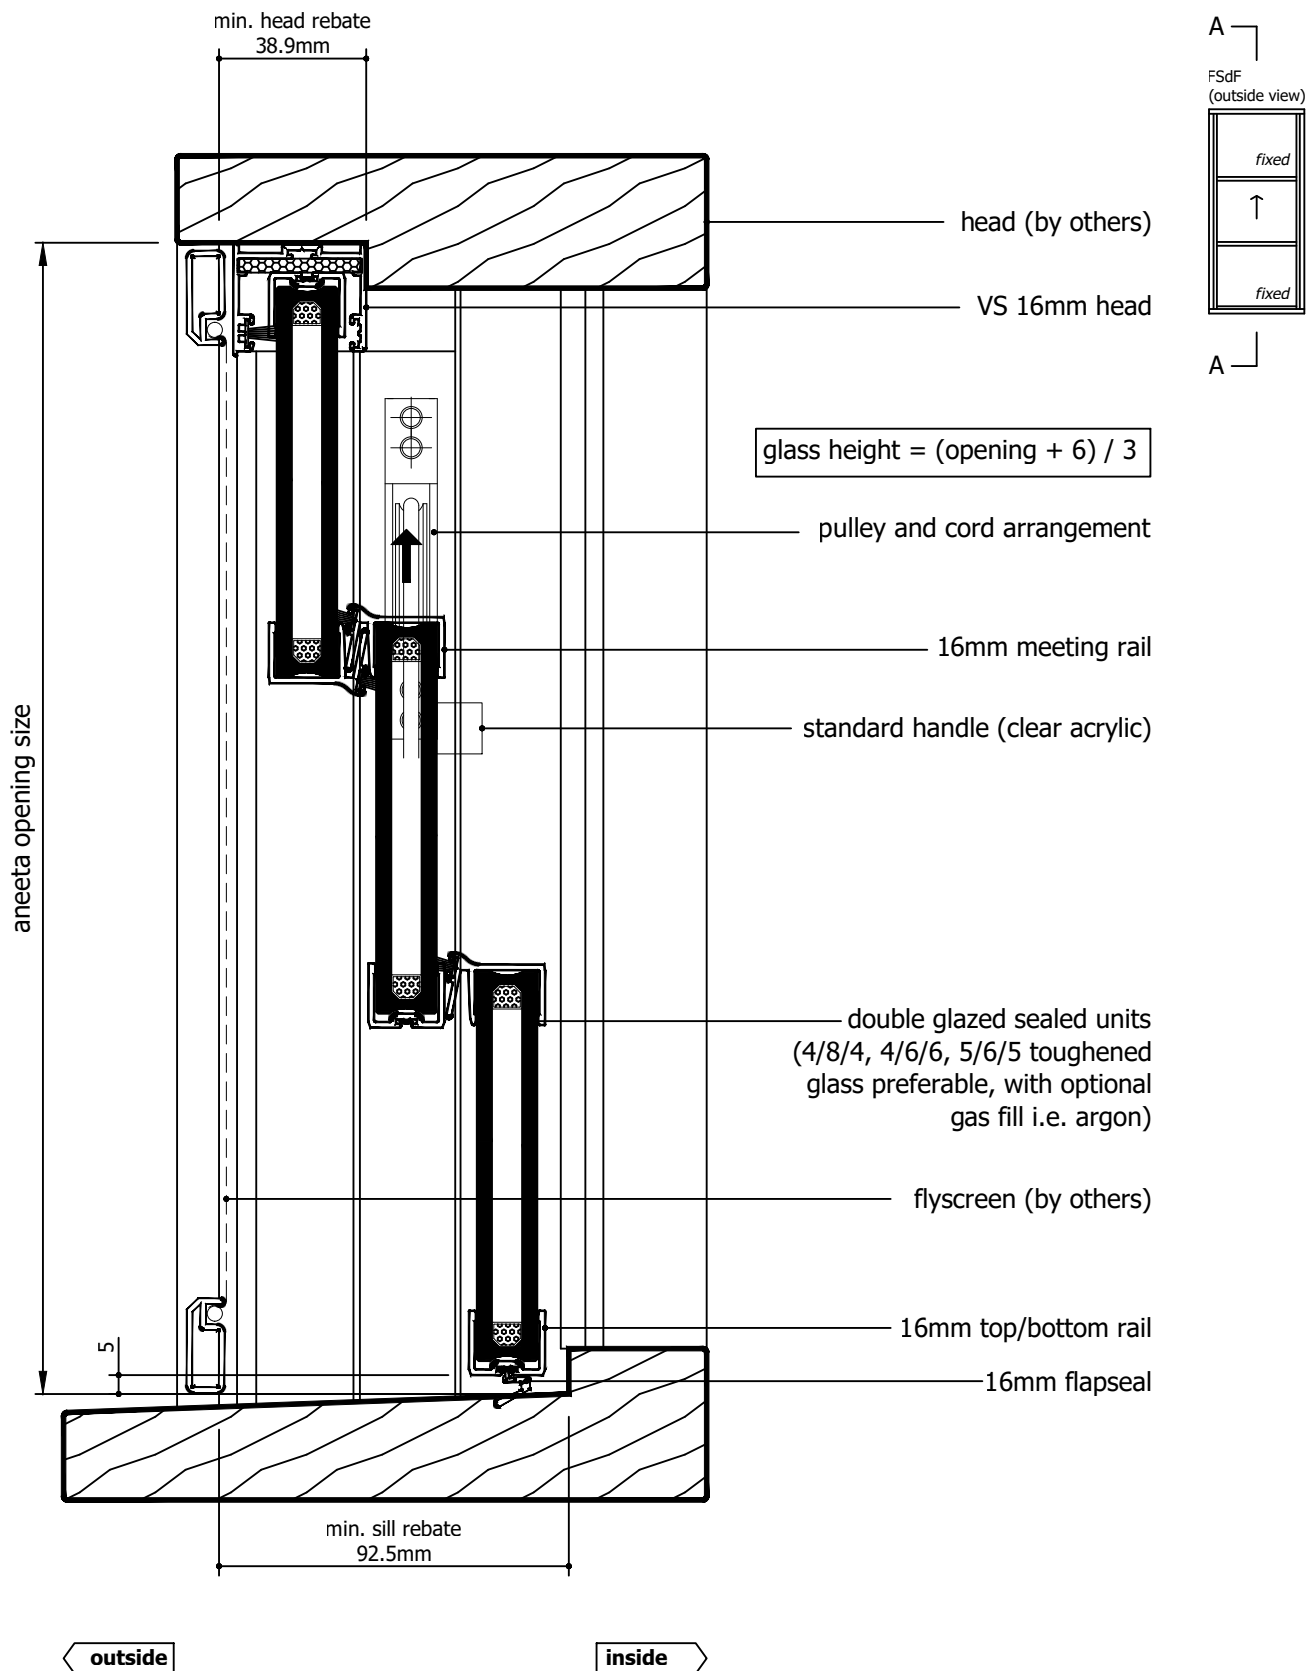

Rev	Description	Approved By	Date
H	16mm flapseal option updated to QEZ48	DF	03/2/2026
G	Delete P008 and replace with P229 - VS Sill	DF	27/8/2025
F	VS 300Pa/800Pa sill adaptor changed to VS Sill/VS HP Sill	DF	Oct2024
E	Add various sill options	SE	Jun2024
D	Update lock and extension pin	SE	Dec2020
C	New lock, sill, pulley location, box sections, layout	RL	Jun2013
B	Adjusted glass sizes	UF	Nov2010

Proprietary and confidential

The information contained in this drawing is the sole property of Aneeta Australia. Any reproduction in part or as a whole, without the written permission of Aneeta Australia is prohibited.

Title:
3 pane sery 16mm double glazed INTERLOCKING sashless vertical slider in timber frames (middle pane sliding up) FSuF with large/ extra large box and flapseal at sill vertical section A-A



949 Stud Road, Rowville VIC 3178, ABN 80 062 883 729

Material: in Timber Frame

Finish:

Die/Part:

Dwg No:

VS 3P16 FSuF T

Drwn: SE Chk: - Date: Jun2024 Scale: 1:20 A4

Sheet 7 of 9

Revision: H



IF IN DOUBT ASK - DO NOT SCALE DRAWING

M:\Documentation\Website Downloads\3. Timber Frames\1. Vertical\2. Sery\VS 3P16 FSuF T (H) - 3 pane sery 16mm double glazed INTERLOCKING sashless vertical slider in timber frames (middle pane sliding up) FSuF.dwg

glass width = opening - 130mm

aneeta opening size

flyscreen (optional by others)

16mm combination tee

top pane



bottom pane

aluminium cover


lock

100 x 45mm box containing lead weight
to counter balance moving pane of glass

jamb (by others)

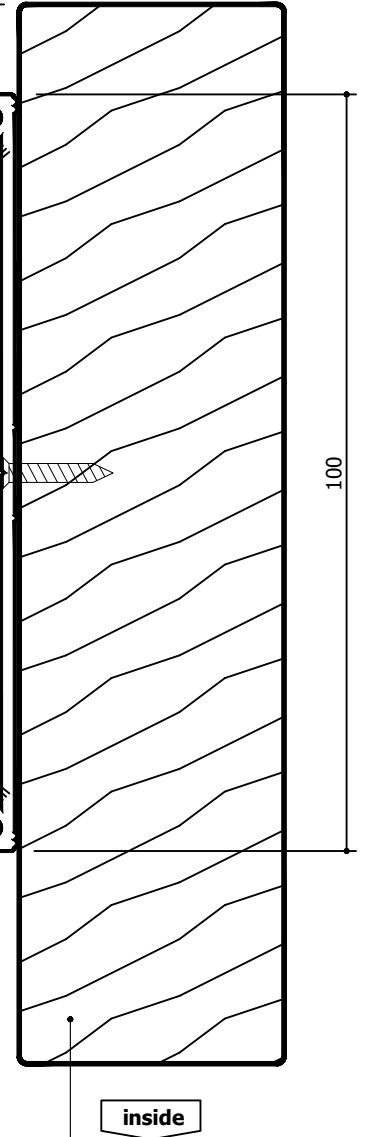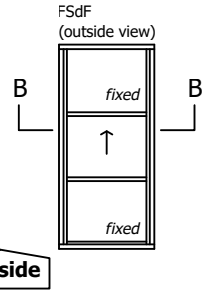

Rev	Description	Approved By	Date
H	16mm flapseal option updated to QEZ48	DF	03/2/2026
G	Delete P008 and replace with P229 - VS Sill	DF	27/8/2025
F	VS 300Pa/800Pa sill adaptor changed to VS Sill/VS HP Sill	DF	Oct2024
E	Add various sill options	SE	Jun2024
D	Update lock and extension pin	SE	Dec2020
C	New lock, sill, pulley location, box sections, layout	RL	Jun2013
B	Adjusted glass sizes	UF	Nov2010

<div>Proprietary and confidential</div> <div>The information contained in this drawing is the sole property of Aneeta Australia. Any reproduction in part or as a whole, without the written permission of Aneeta Australia is prohibited.</div>	<div>Title: 3 pane servery 16mm double glazed INTERLOCKING sashless vertical slider in timber frames (middle pane sliding up) FSuF with large box horizontal section B-B</div>				<div> 949 Stud Road, Rowville VIC 3178, ABN 80 062 883 729</div>		<div>Material: in Timber Frame</div>	
							<div>Finish:</div>	
							<div>Die/Part:</div>	
	<div>Drwn: SE Chk: - Date: Jun2024 Scale: 1:1Ⓐ4 Sheet 8 of 9 Revision: H</div>						<div>Dwg No: VS 3P16 FSuF T</div>	

M:\Documentation\Website Downloads\3. Timber Frames\1. Vertical\2. Servery\VS 3P16 FSuF T (H) - 3 pane servery 16mm double glazed INTERLOCKING sashless vertical slider in timber frames (middle pane sliding up) FSuF.dwg



IF IN DOUBT ASK - DO NOT SCALE DRAWING

glass width = opening - 192mm

aneeta opening size

flyscreen (optional by others)

16mm combination tee

top pane



bottom pane

aluminium cover

lock

101.6 x 76.2mm box containing lead weight
to counter balance moving pane of glass

jamb (by others)

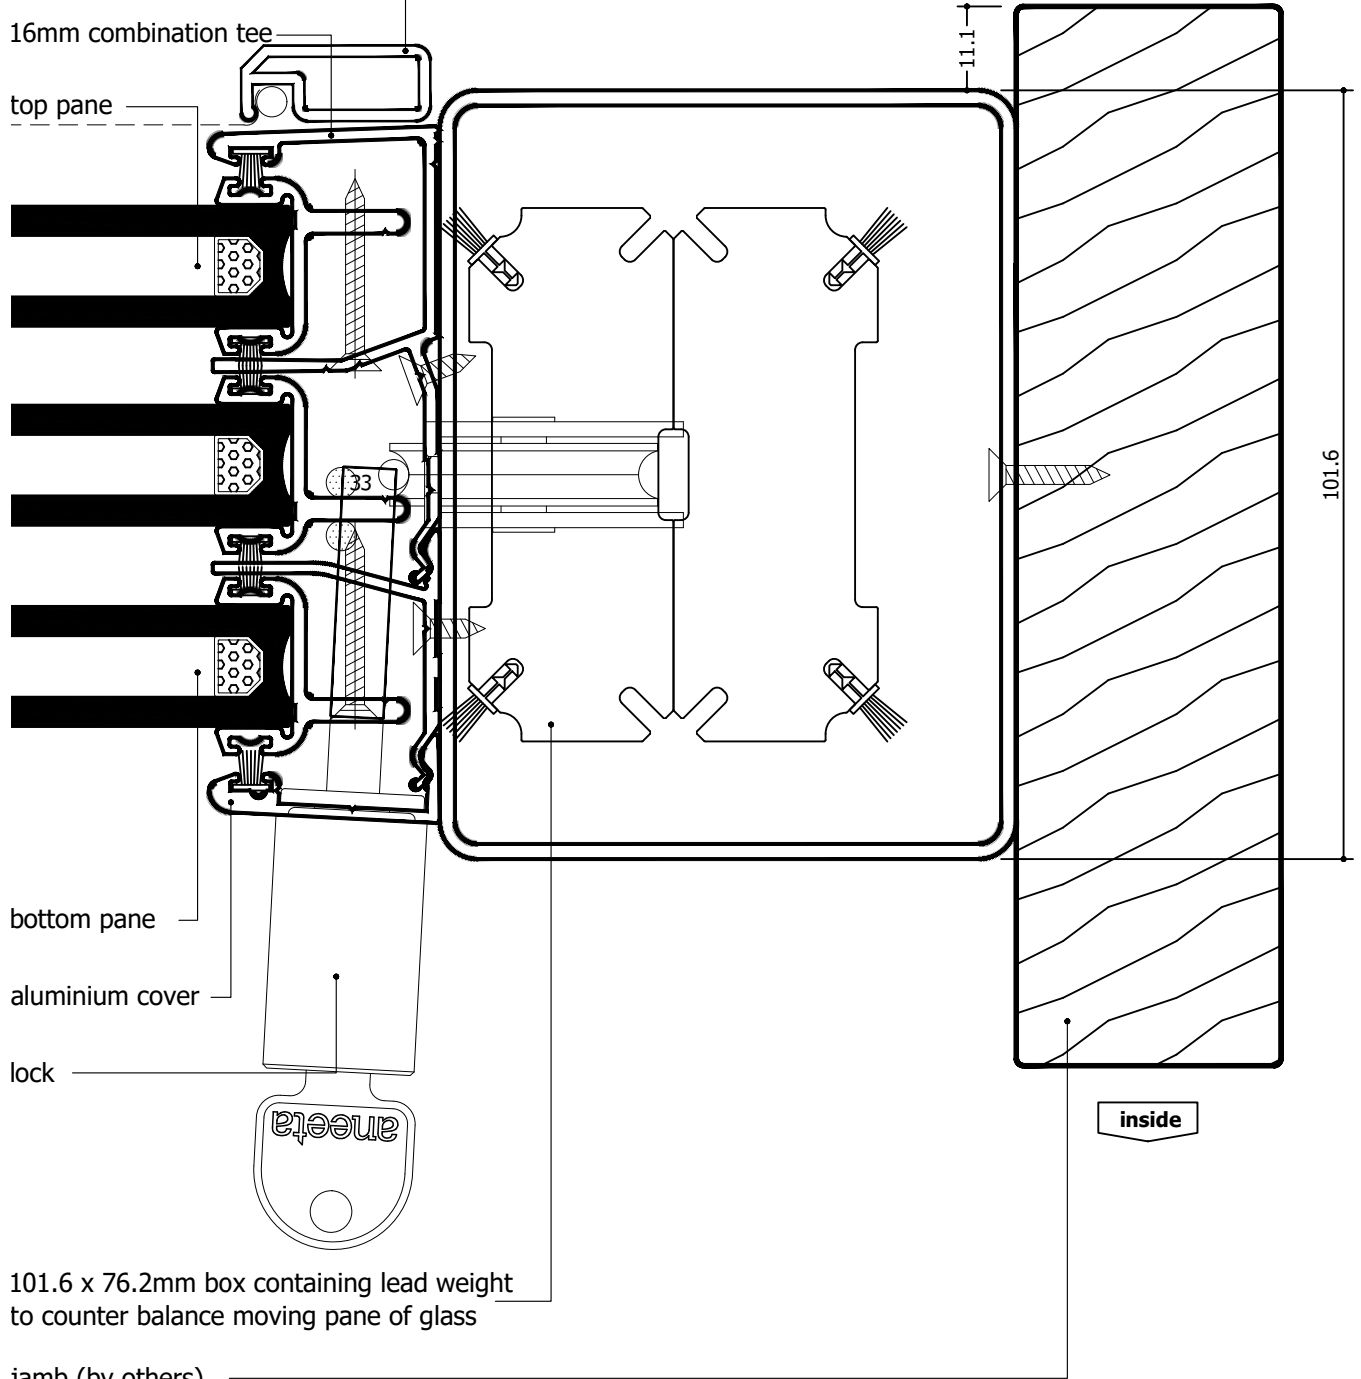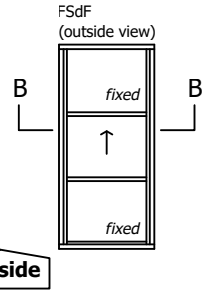

Rev	Description	Approved By	Date
H	16mm flapseal option updated to QEZ48	DF	03/2/2026
G	Delete P008 and replace with P229 - VS Sill	DF	27/8/2025
F	VS 300Pa/800Pa sill adaptor changed to VS Sill/VS HP Sill	DF	Oct2024
E	Add various sill options	SE	Jun2024
D	Update lock and extension pin	SE	Dec2020
C	New lock, sill, pulley location, box sections, layout	RL	Jun2013
B	Adjusted glass sizes	UF	Nov2010

Proprietary and confidential
The information contained in this drawing is the sole property of Aneeta Australia. Any reproduction in part or as a whole, without the written permission of Aneeta Australia is prohibited.

Title:
3 pane servery 16mm double glazed INTERLOCKING sashless vertical slider in timber frames (middle pane sliding up) FSuF with extra large box horizontal section B-B




949 Stud Road, Rowville VIC 3178, ABN 80 062 883 729

Material:	in Timber Frame
Finish:	
Die/Part:	
Dwg No:	VS 3P16 FSuF T

Drwn: SE Chk: - Date: Jun2024 Scale: 1:1@A4

Sheet 9 of 9

Revision: H

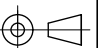

IF IN DOUBT ASK - DO NOT SCALE DRAWING

M:\Documentation\Website Downloads\3. Timber Frames\1. Vertical\2. Servery\VS 3P16 FSuF T (H) - 3 pane servery 16mm double glazed INTERLOCKING sashless vertical slider in timber frames (middle pane sliding up) FSuF.dwg