


Table of Contents

| Page | View | Box Type | Sill Type |
|------|--------------------|-----------------------------|------------------|
| 2 | Vertical Section | Large Box / Extra Large Box | Draughtstrip |
| 3 | Vertical Section | Large Box / Extra Large Box | Draughtstrip x 2 |
| 4 | Vertical Section | Large Box / Extra Large Box | VS Sill |
| 5 | Vertical Section | Large Box / Extra Large Box | VS HP Sill |
| 6 | Vertical Section | Large Box / Extra Large Box | None |
| 7 | Horizontal Section | Large Box | - |
| 8 | Horizontal Section | Extra Large Box | - |



| Rev | Description | Approved By | Date |
|-----|--|-------------|------------|
| D | Description for 16mm IGU units makeup updated | DF | 07/01/2026 |
| C | Add description of Clearstep IGU makeup. Delete P008 and replace with P229 - VS Sill | DF | 27/8/2025 |
| B | VS 300Pa/800Pa sill adaptor changed to VS Sill/VS HP Sill | DF | Oct2024 |
| A | Original Issue | SE | Jun2024 |

| | | | | | | | |
|--|---|---------------|--------|--------------|--|--|------------------------------|
| <div>Proprietary and confidential</div> <div>The information contained in this drawing is the sole property of Aneeta Australia. Any reproduction in part or as a whole, without the written permission of Aneeta Australia is prohibited.</div> | <div>Title: 3 pane servery 16mm double glazed CLEARSTEP sashless vertical slider in timber frames (middle pane sliding down) FSdF</div> | | | | <div> 949 Stud Road, Rowville VIC 3178, ABN 80 062 883 729</div> | | Material: in Timber Frame |
| | | | | | | | Finish: |
| | | | | | | | Die/Part: |
| | | | | | | | Dwg No: |
| | | | | | | | VS 3P16C FSdF T |
| Drwn: SE | Chk: - | Date: Jun2024 | Scale: | Sheet 1 of 8 | Revision: D | | |



IF IN DOUBT ASK - DO NOT SCALE DRAWING

M:\Documentation\Website Downloads\3. Timber Frames\1. Vertical\2. Servery\VS 3P16C FSdF T (D) - 3 pane servery 16mm double glazed CLEARSTEP sashless vertical slider in timber frames (middle pane sliding down) FSdF.dwg

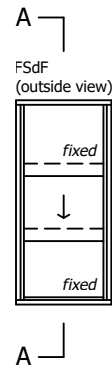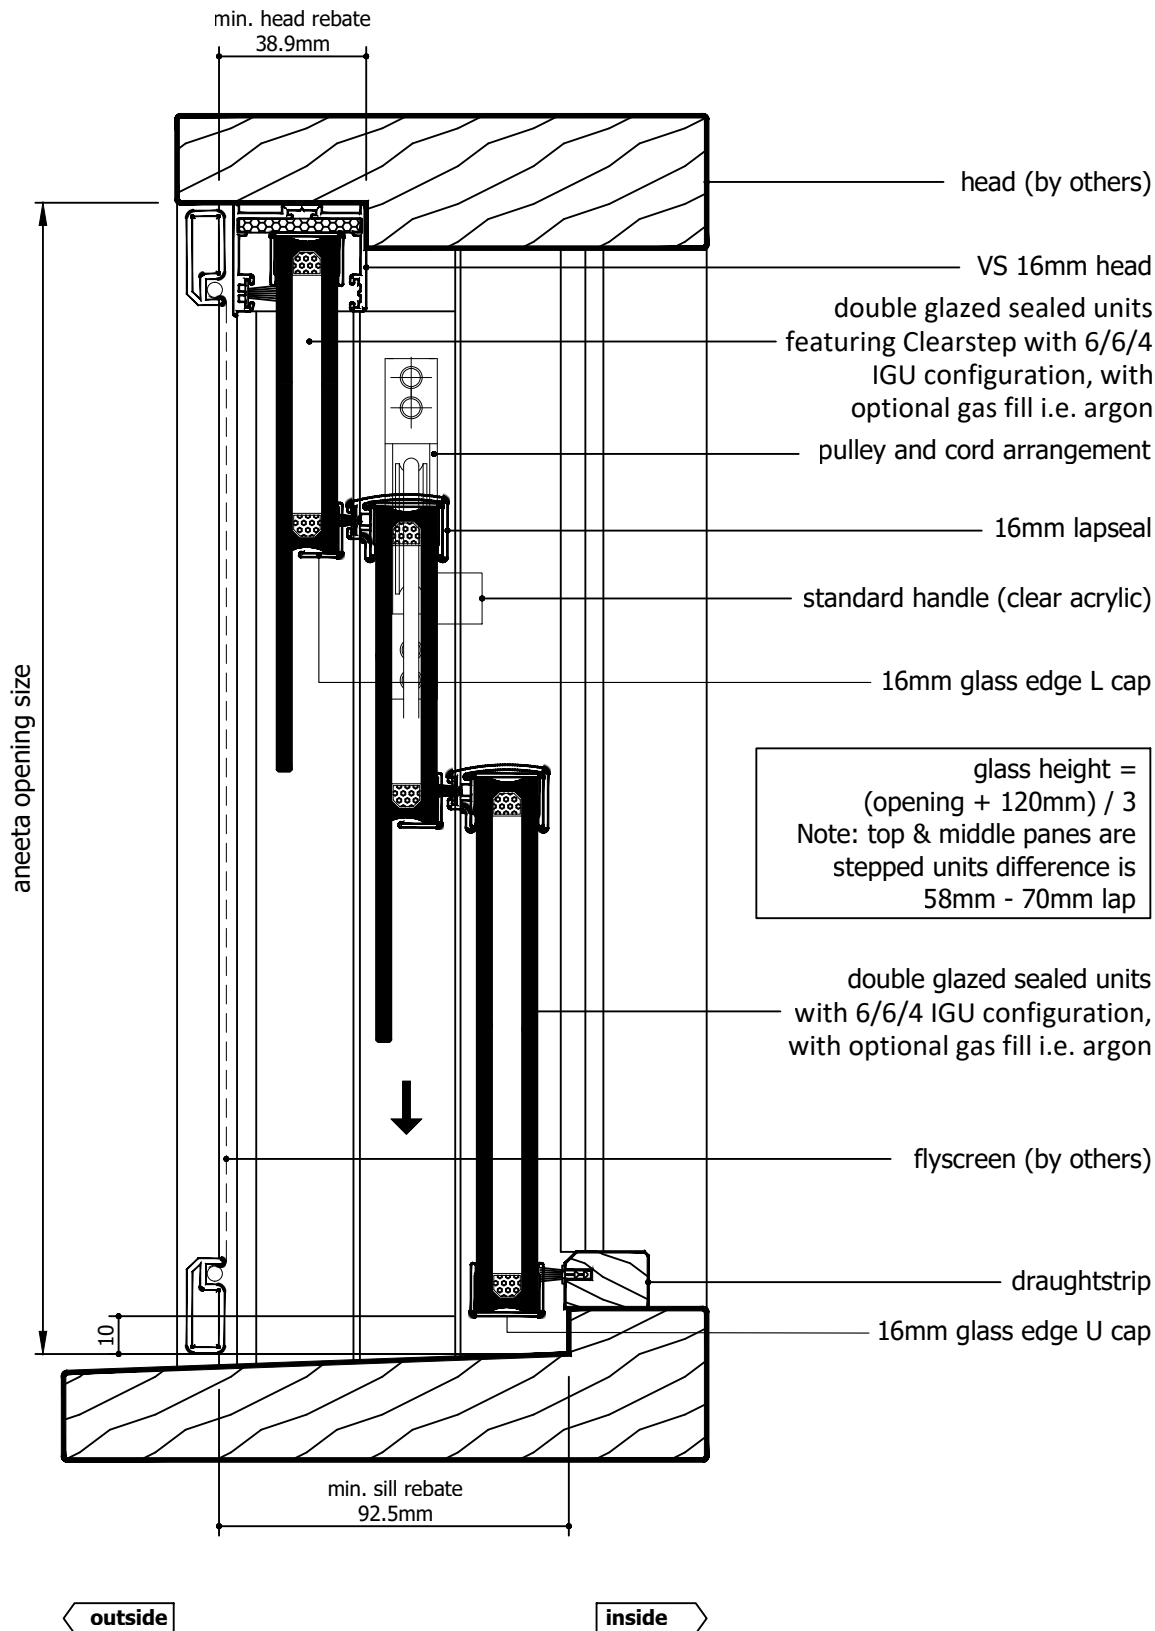

| Rev | Description | Approved By | Date |
|-----|--|-------------|------------|
| D | Description for 16mm IGU units makeup updated | DF | 07/01/2024 |
| C | Add description of Clearstep IGU makeup. Delete P008 and replace with P229 - VS Sill | DF | 27/8/2025 |
| B | VS 300Pa/800Pa sill adaptor changed to VS Sill/VS HP Sill | DF | Oct2024 |
| A | Original Issue | SE | Jun2024 |

| | | | |
|---|--------|---|----------------|
| Proprietary and confidential The information contained in this drawing is the sole property of Aneeta Australia. Any reproduction in part or as a whole, without the written permission of Aneeta Australia is prohibited. | | Title: 3 pane sery 16mm double glazed CLEARSTEP sashless vertical slider in timber frames (middle pane sliding down) FSdF with large/ extra large box and draughtstrip at sill vertical section A-A | |
| Drwn: SE | Chk: - | Date: Jun2024 | Scale: 1:20 A4 |




949 Stud Road, Rowville VIC 3178, ABN 80 062 883 729

| | |
|------------------|-----------------|
| Material: | in Timber Frame |
| Finish: | |
| Die/Part: | |
| Dwg No: | VS 3P16C FSdF T |

IF IN DOUBT ASK - DO NOT SCALE DRAWING



M:\Documentation\Website Downloads\3. Timber Frames\1. Vertical\2. Sery\VS 3P16C FSdF T (D) - 3 pane sery 16mm double glazed CLEARSTEP sashless vertical slider in timber frames (middle pane sliding down) FSdF.dwg

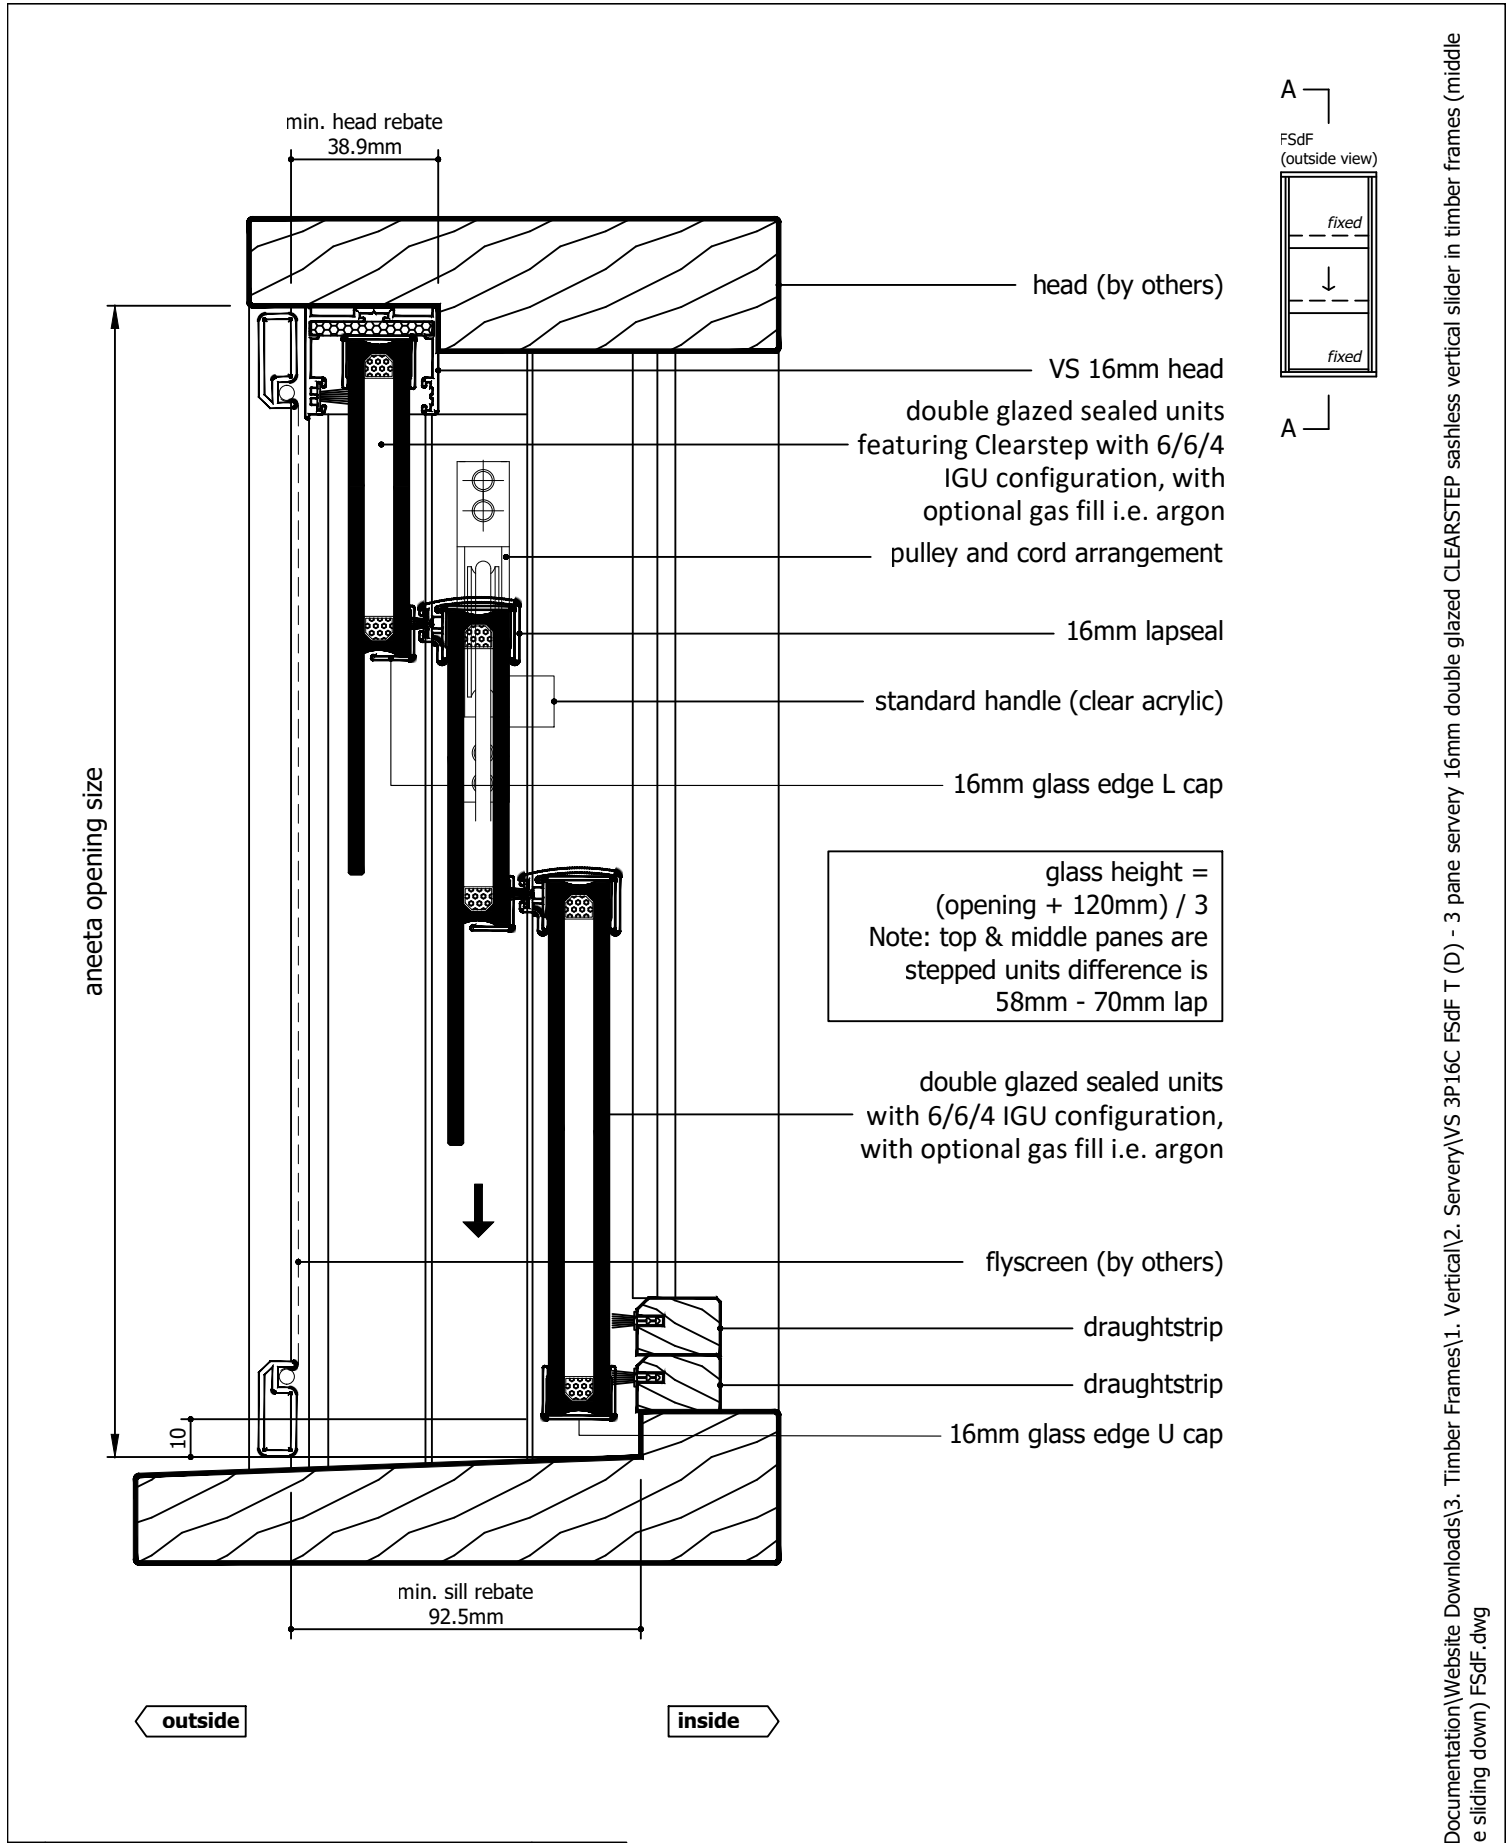

| Rev | Description | Approved By | Date |
|-----|--|-------------|------------|
| D | Description for 16mm IGU units makeup updated | DF | 07/01/2026 |
| C | Add description of Clearstep IGU makeup. Delete P008 and replace with P229 - VS Sill | DF | 27/8/2025 |
| B | VS 300Pa/800Pa sill adaptor changed to VS Sill/VS HP Sill | DF | Oct2024 |
| A | Original Issue | SE | Jun2024 |

Proprietary and confidential
The information contained in this drawing is the sole property of Aneeta Australia. Any reproduction in part or as a whole, without the written permission of Aneeta Australia is prohibited.

Title:
3 pane servery 16mm double glazed CLEARSTEP sashless vertical slider in timber frames (middle pane sliding down) FSdF with large/ extra large box and 2 x draughtstrip at sill vertical section A-A

Drwn: SE

Chk: -

Date: Jun2024

Scale: 1:20A4

949 Stud Road, Rowville VIC 3178, ABN 80 062 883 729

Material: in Timber Frame


Finish:

Die/Part:

Dwg No: VS 3P16C FSdF T

IF IN DOUBT ASK - DO NOT SCALE DRAWING

M:\Documentation\Website Downloads\3. Timber Frames\1. Vertical\2. Servery\VS 3P16C FSdF T (D) - 3 pane servery 16mm double glazed CLEARSTEP sashless vertical slider in timber frames (middle pane sliding down) FSdF.dwg

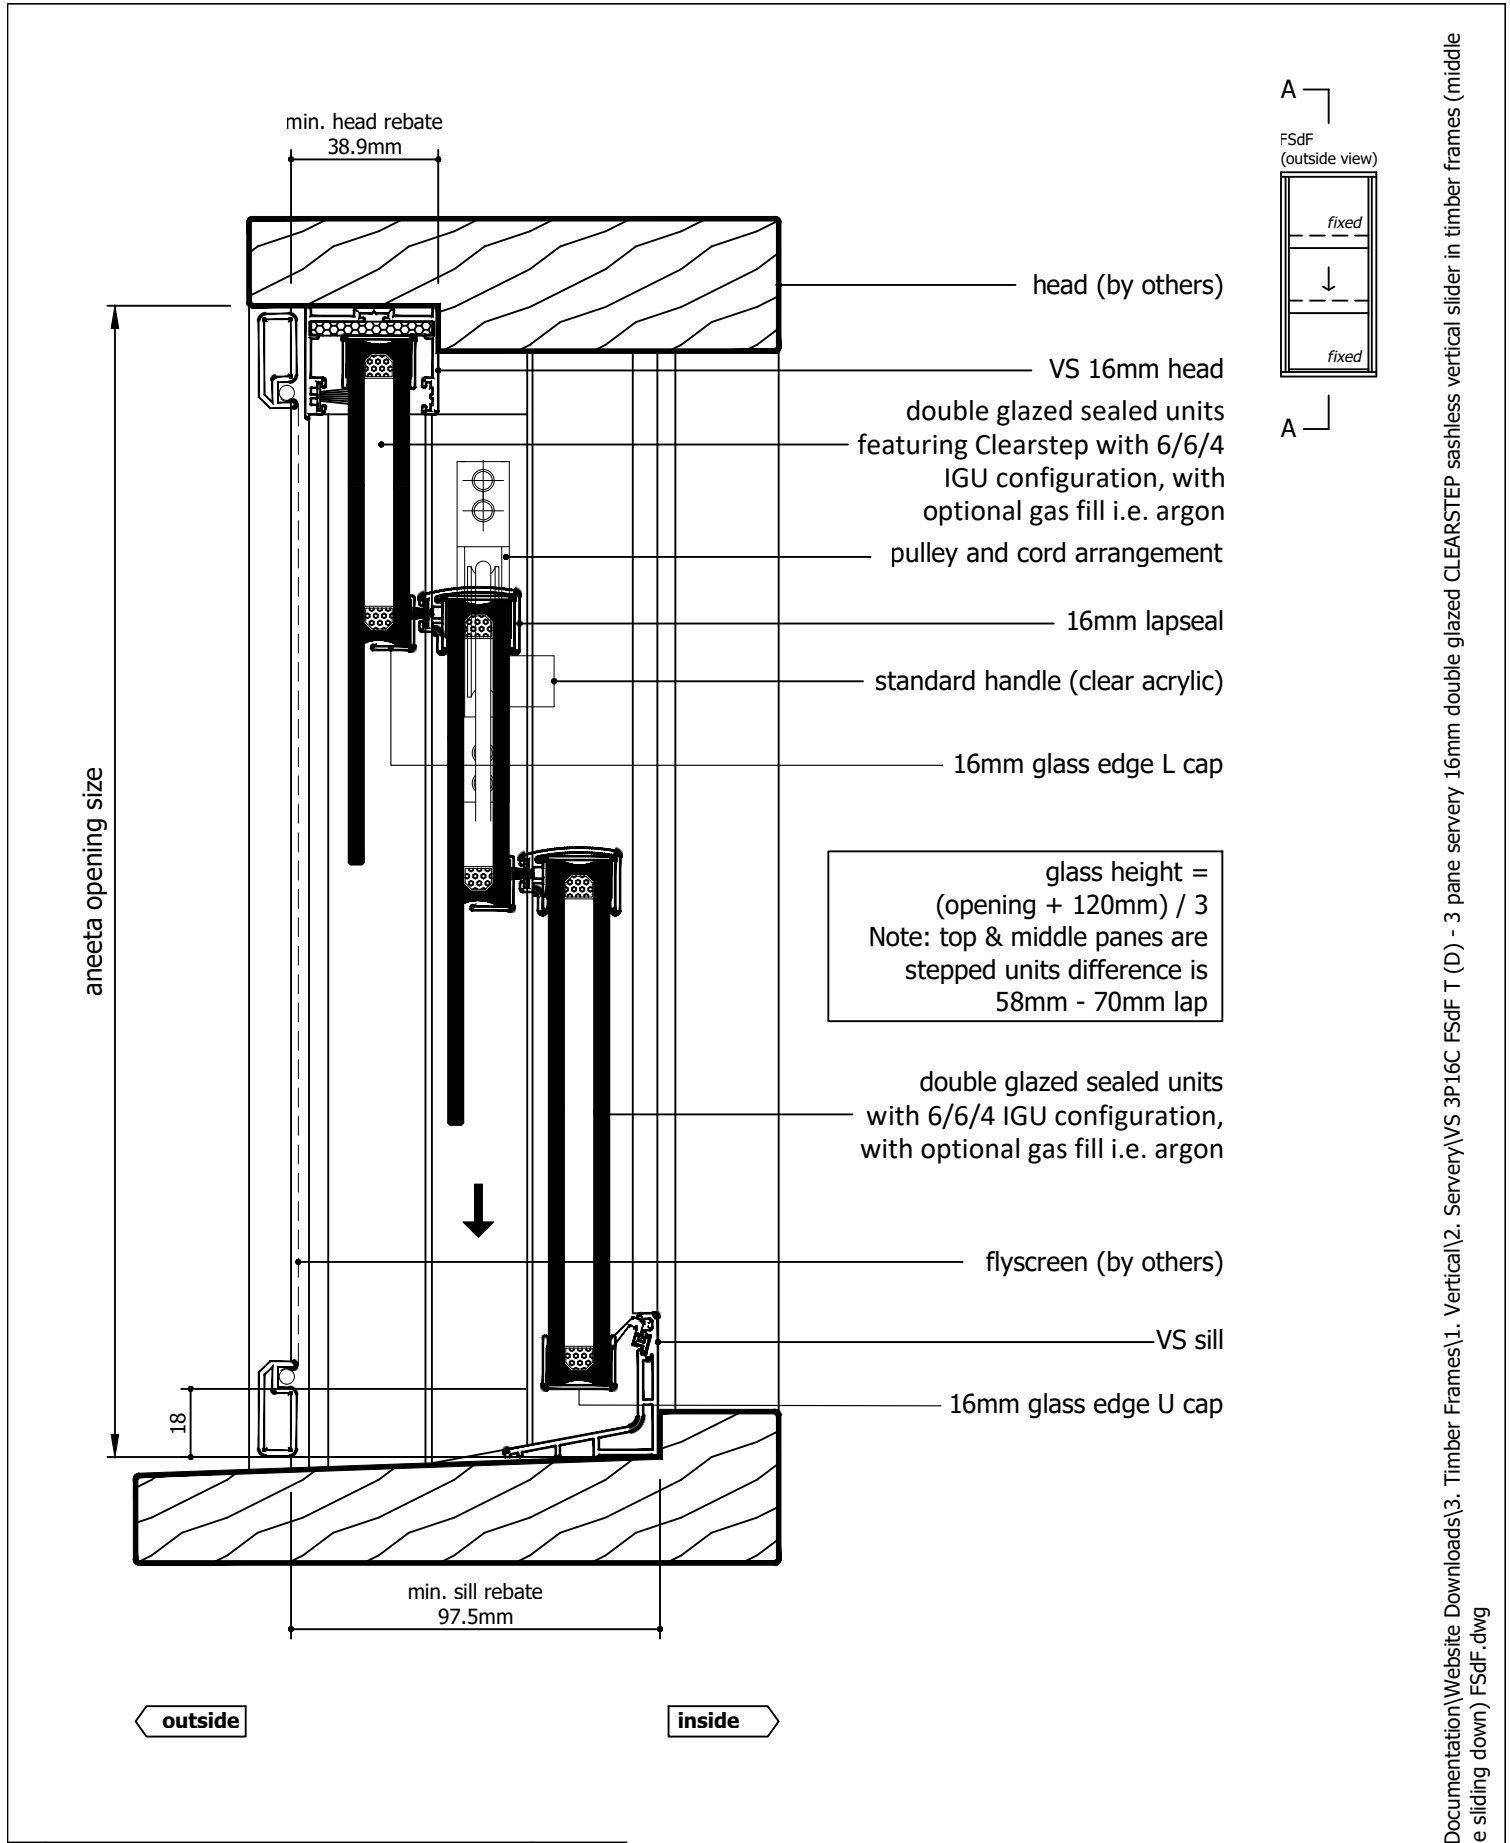

| Rev | Description | Approved By | Date |
|-----|--|-------------|------------|
| D | Description for 16mm IGU units makeup updated | DF | 07/01/2026 |
| C | Add description of Clearstep IGU makeup. Delete P008 and replace with P229 - VS Sill | DF | 27/8/2025 |
| B | VS 300Pa/800Pa sill adaptor changed to VS Sill/VS HP Sill | DF | Oct2024 |
| A | Original Issue | SE | Jun2024 |

Proprietary and confidential
The information contained in this drawing is the sole property of Aneeta Australia. Any reproduction in part or as a whole, without the written permission of Aneeta Australia is prohibited.


Title:
3 pane servery 16mm double glazed CLEARSTEP sashless vertical slider in timber frames (middle pane sliding down) FSdF with large/ extra large box and VS sill vertical section A-A

Drwn: SE

Chk: -

Date: Jun2024

Scale: 1:2 A4


949 Stud Road, Rowville VIC 3178, ABN 80 062 883 729


Material: in Timber Frame

Finish:


Die/Part:

Dwg No: VS 3P16C FSdF T

IF IN DOUBT ASK - DO NOT SCALE DRAWING

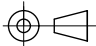

M:\Documentation\Website Downloads\3. Timber Frames\1. Vertical\2. Servery\VS 3P16C FSdF T (D) - 3 pane servery 16mm double glazed CLEARSTEP sashless vertical slider in timber frames (middle pane sliding down) FSdF.dwg

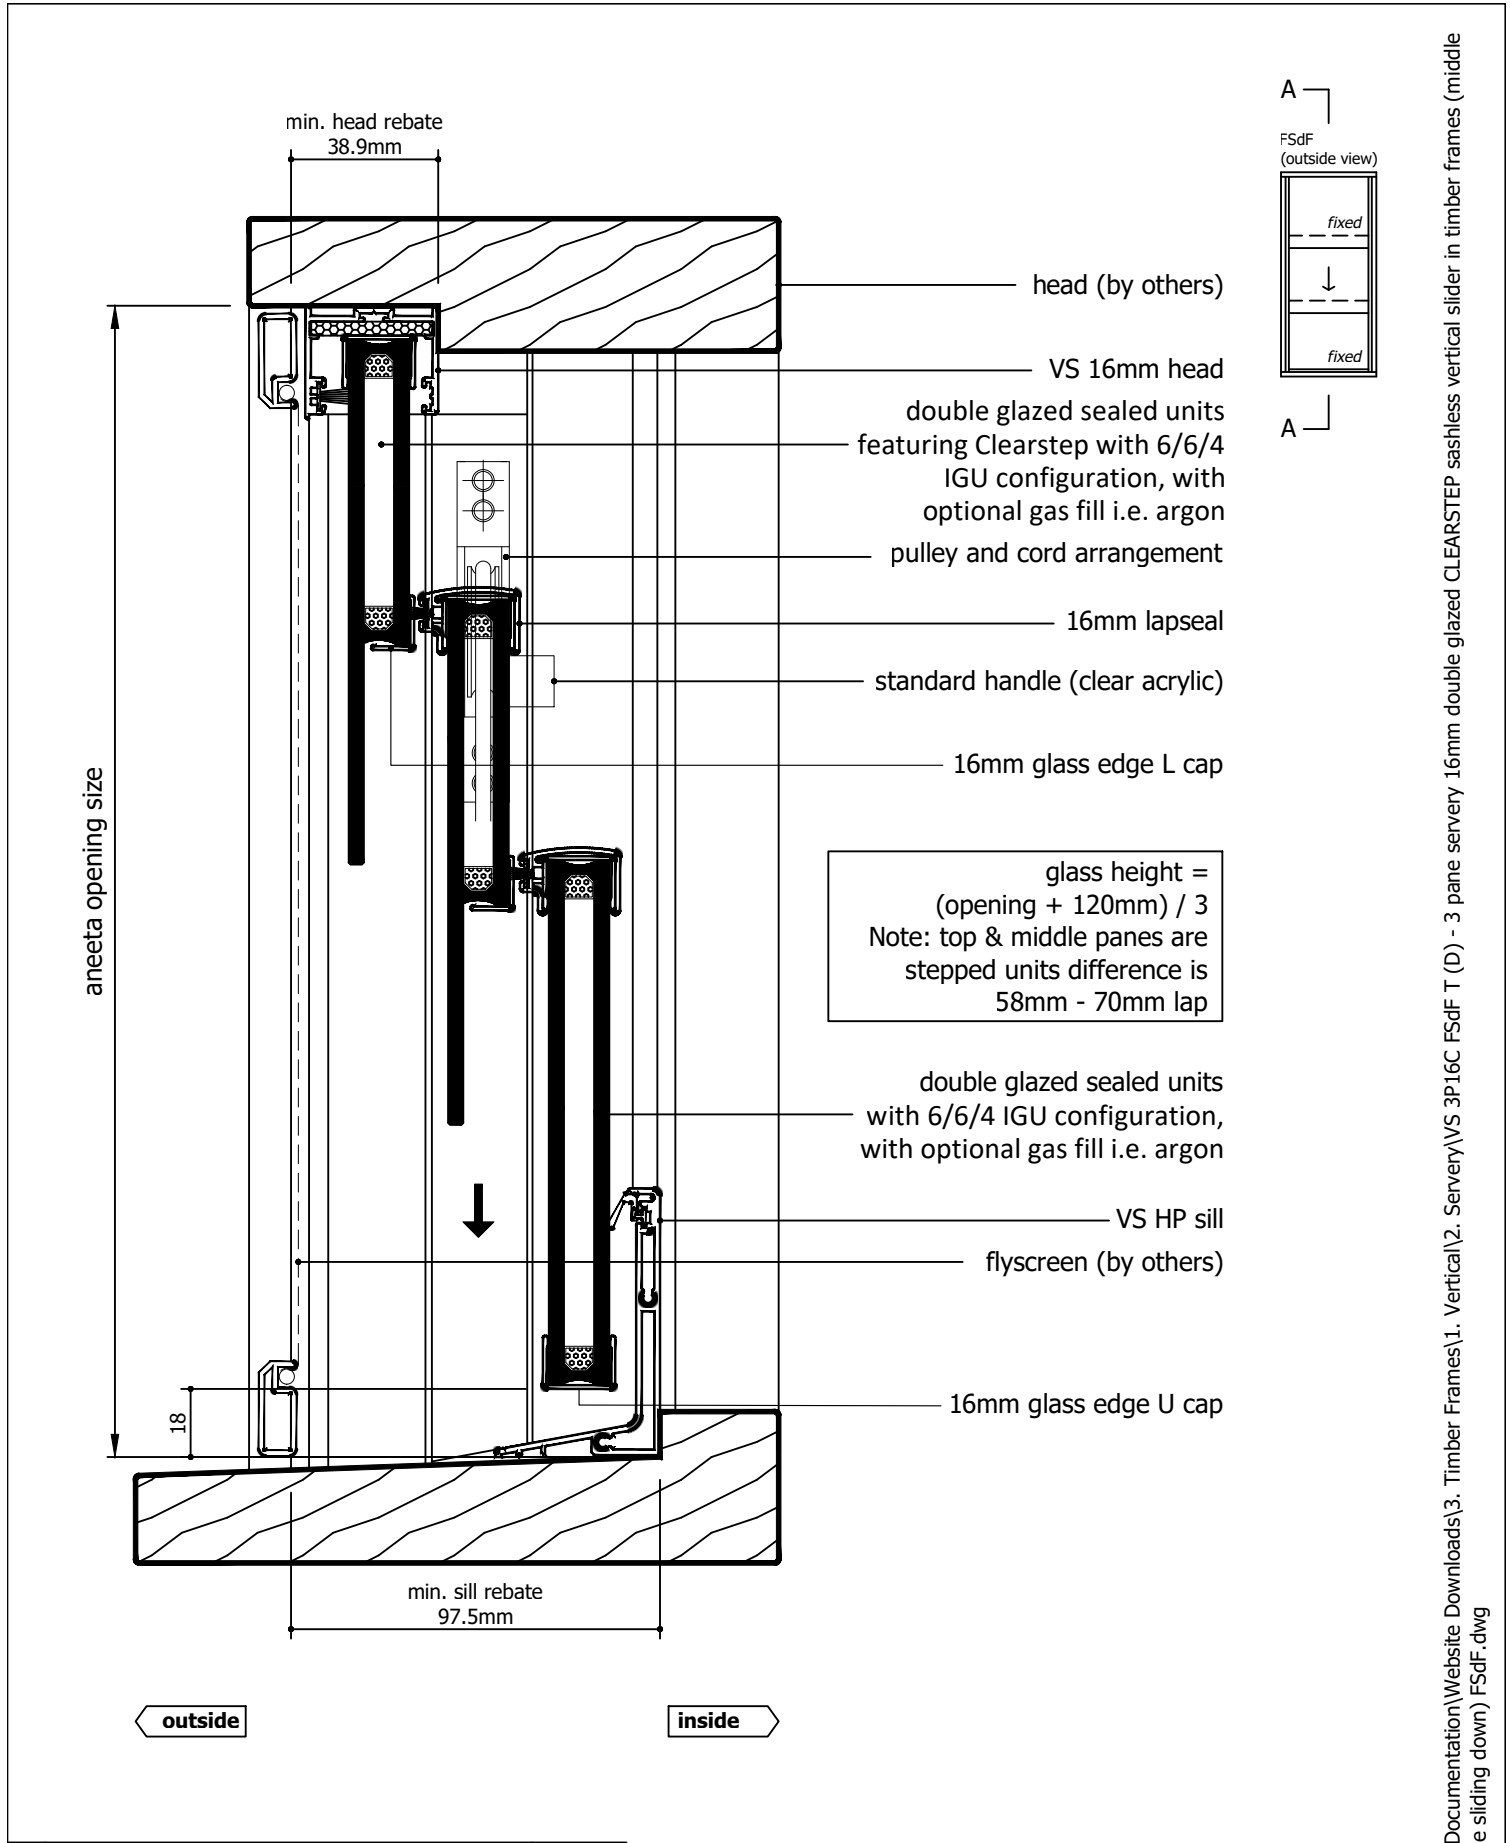

| Rev | Description | Approved By | Date |
|-----|--|-------------|------------|
| D | Description for 16mm IGU units makeup updated | DF | 07/01/2026 |
| C | Add description of Clearstep IGU makeup. Delete P008 and replace with P229 - VS Sill | DF | 27/8/2025 |
| B | VS 300Pa/800Pa sill adaptor changed to VS Sill/VS HP Sill | DF | Oct2024 |
| A | Original Issue | SE | Jun2024 |

Proprietary and confidential
The information contained in this drawing is the sole property of Aneeta Australia. Any reproduction in part or as a whole, without the written permission of Aneeta Australia is prohibited.


Title:
3 pane sery 16mm double glazed CLEARSTEP sashless vertical slider in timber frames (middle pane sliding down) FSdF with large/ extra large box and VS HP sill vertical section A-A

Drwn: SE

Chk: -

Date: Jun2024

Scale: 1:2 A4


949 Stud Road, Rowville VIC 3178, ABN 80 062 883 729


Material: in Timber Frame

Finish:


Die/Part:

Dwg No: VS 3P16C FSdF T

IF IN DOUBT ASK - DO NOT SCALE DRAWING

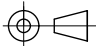

M:\Documentation\Website Downloads\3. Timber Frames\1. Vertical\2. Sery\VS 3P16C FSdF T (D) - 3 pane sery 16mm double glazed CLEARSTEP sashless vertical slider in timber frames (middle pane sliding down) FSdF.dwg

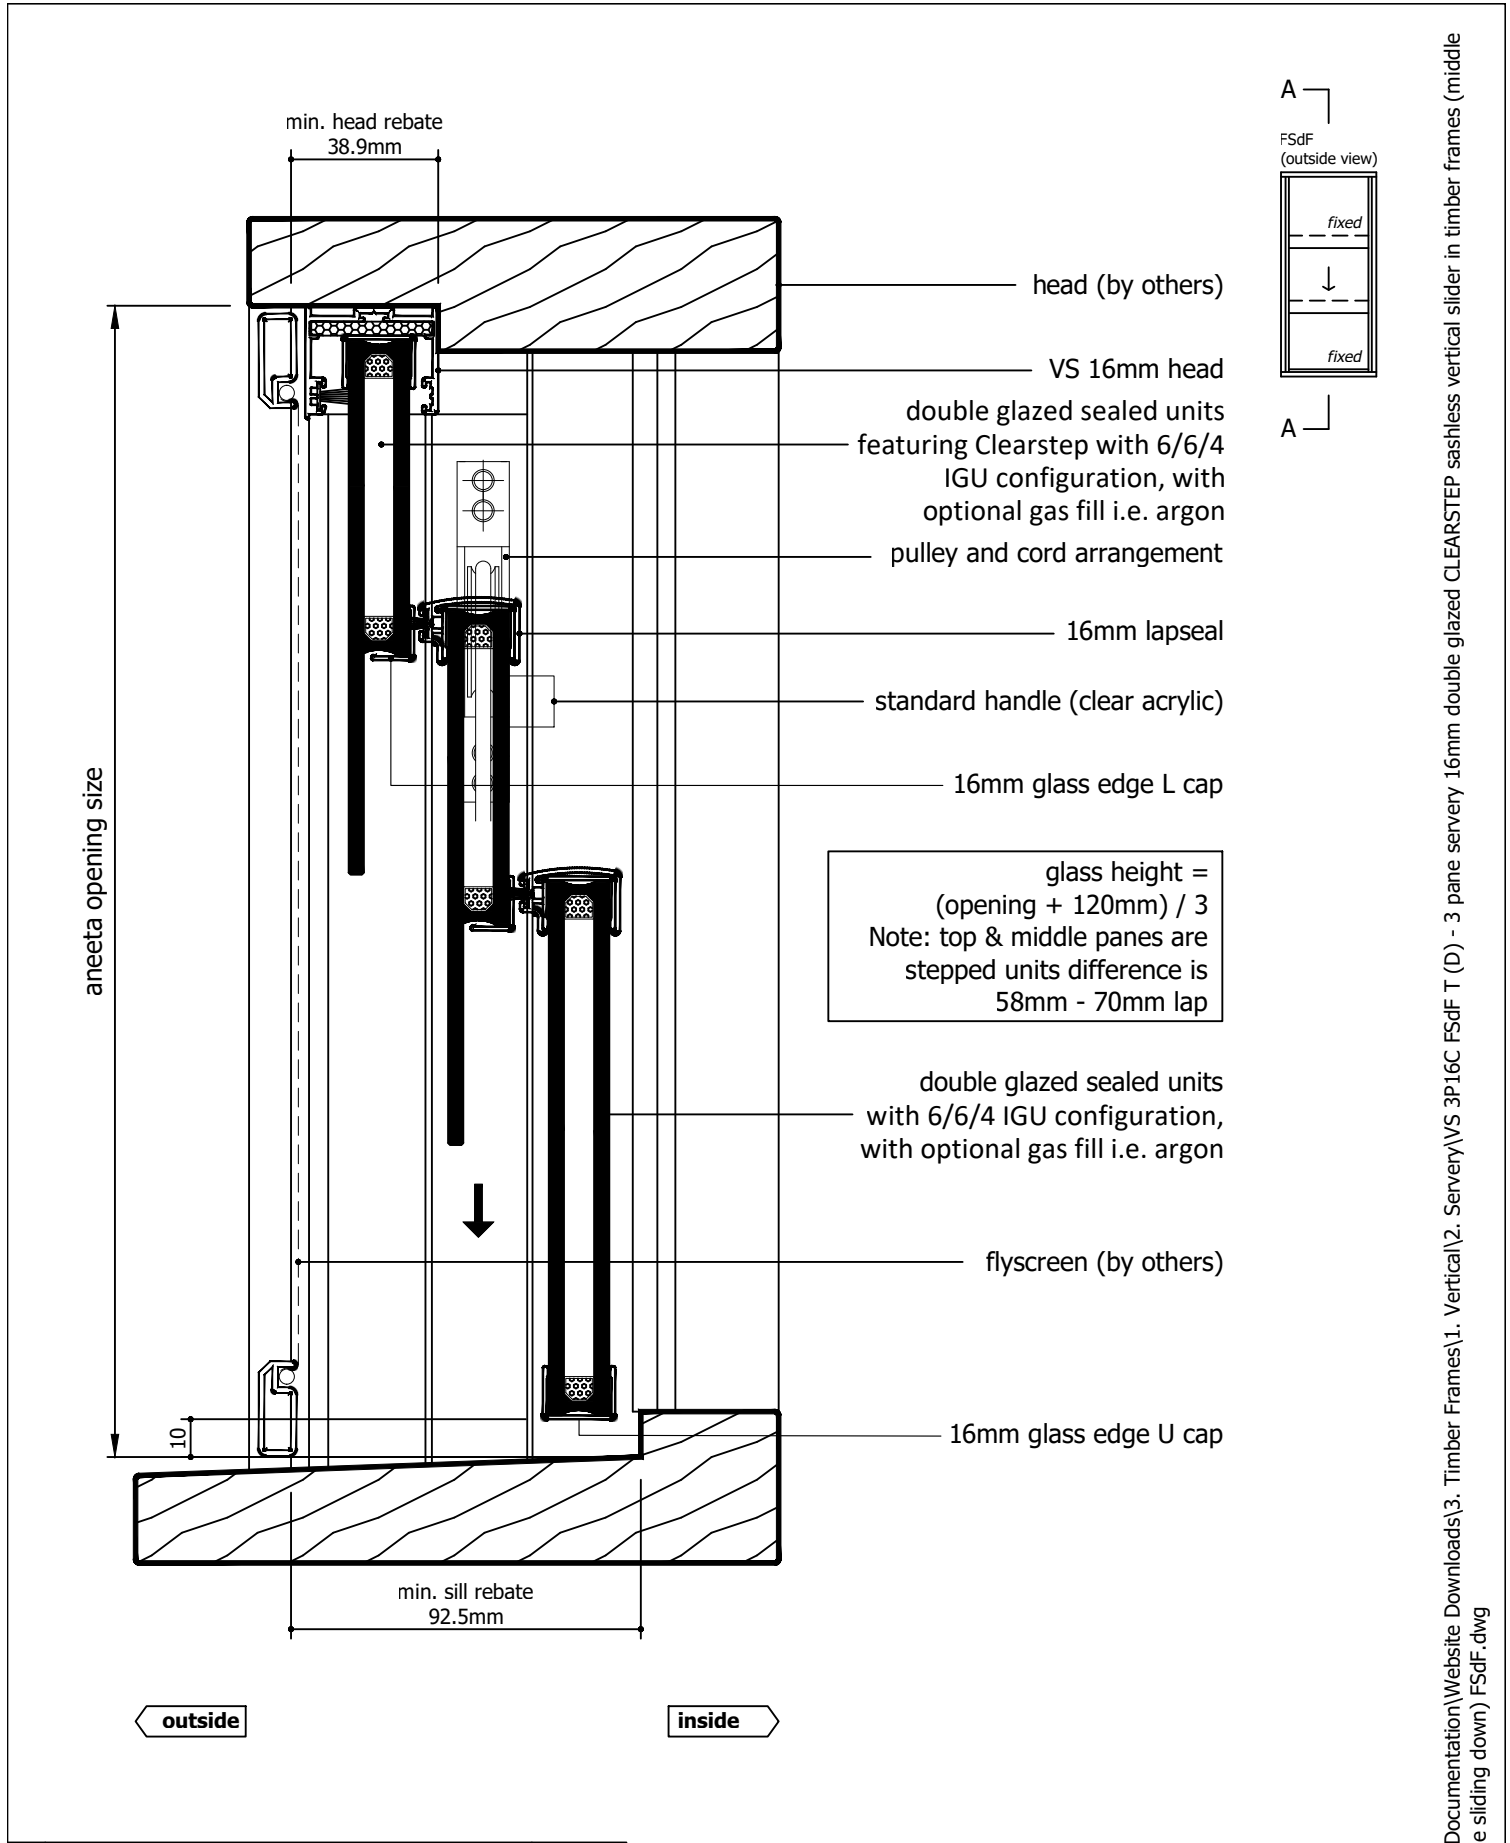

| Rev | Description | Approved By | Date |
|-----|--|-------------|------------|
| D | Description for 16mm IGU units makeup updated | DF | 07/01/2024 |
| C | Add description of Clearstep IGU makeup. Delete P008 and replace with P229 - VS Sill | DF | 27/8/2025 |
| B | VS 300Pa/800Pa sill adaptor changed to VS Sill/VS HP Sill | DF | Oct2024 |
| A | Original Issue | SE | Jun2024 |

Proprietary and confidential

The information contained in this drawing is the sole property of Aneeta Australia. Any reproduction in part or as a whole, without the written permission of Aneeta Australia is prohibited.

Title:
3 pane sery 16mm double glazed CLEARSTEP sashless vertical slider in timber frames (middle pane sliding down) FSdF with large/ extra large box and no sill adaptor vertical section A-A

| | | | | | |
|----------|--------|---------------|------------|--------------|-------------|
| Drwn: SE | Chk: - | Date: Jun2024 | Scale: 1:2 | Sheet 6 of 8 | Revision: D |
|----------|--------|---------------|------------|--------------|-------------|



949 Stud Road, Rowville VIC 3178, ABN 80 062 883 729

| | |
|-----------|-----------------|
| Material: | in Timber Frame |
| Finish: | |
| Die/Part: | |
| Dwg No: | VS 3P16C FSdF T |

M:\Documentation\Website Downloads\3. Timber Frames\1. Vertical\2. Sery\VS 3P16C FSdF T (D) - 3 pane sery 16mm double glazed CLEARSTEP sashless vertical slider in timber frames (middle pane sliding down) FSdF.dwg

glass width = opening - 130mm

aneeta opening size

flyscreen (optional by others)

16mm combination tee

top pane



bottom pane

aluminium cover

lock

100 x 45mm box containing lead weight
to counter balance moving pane of glass

jamb (by others)

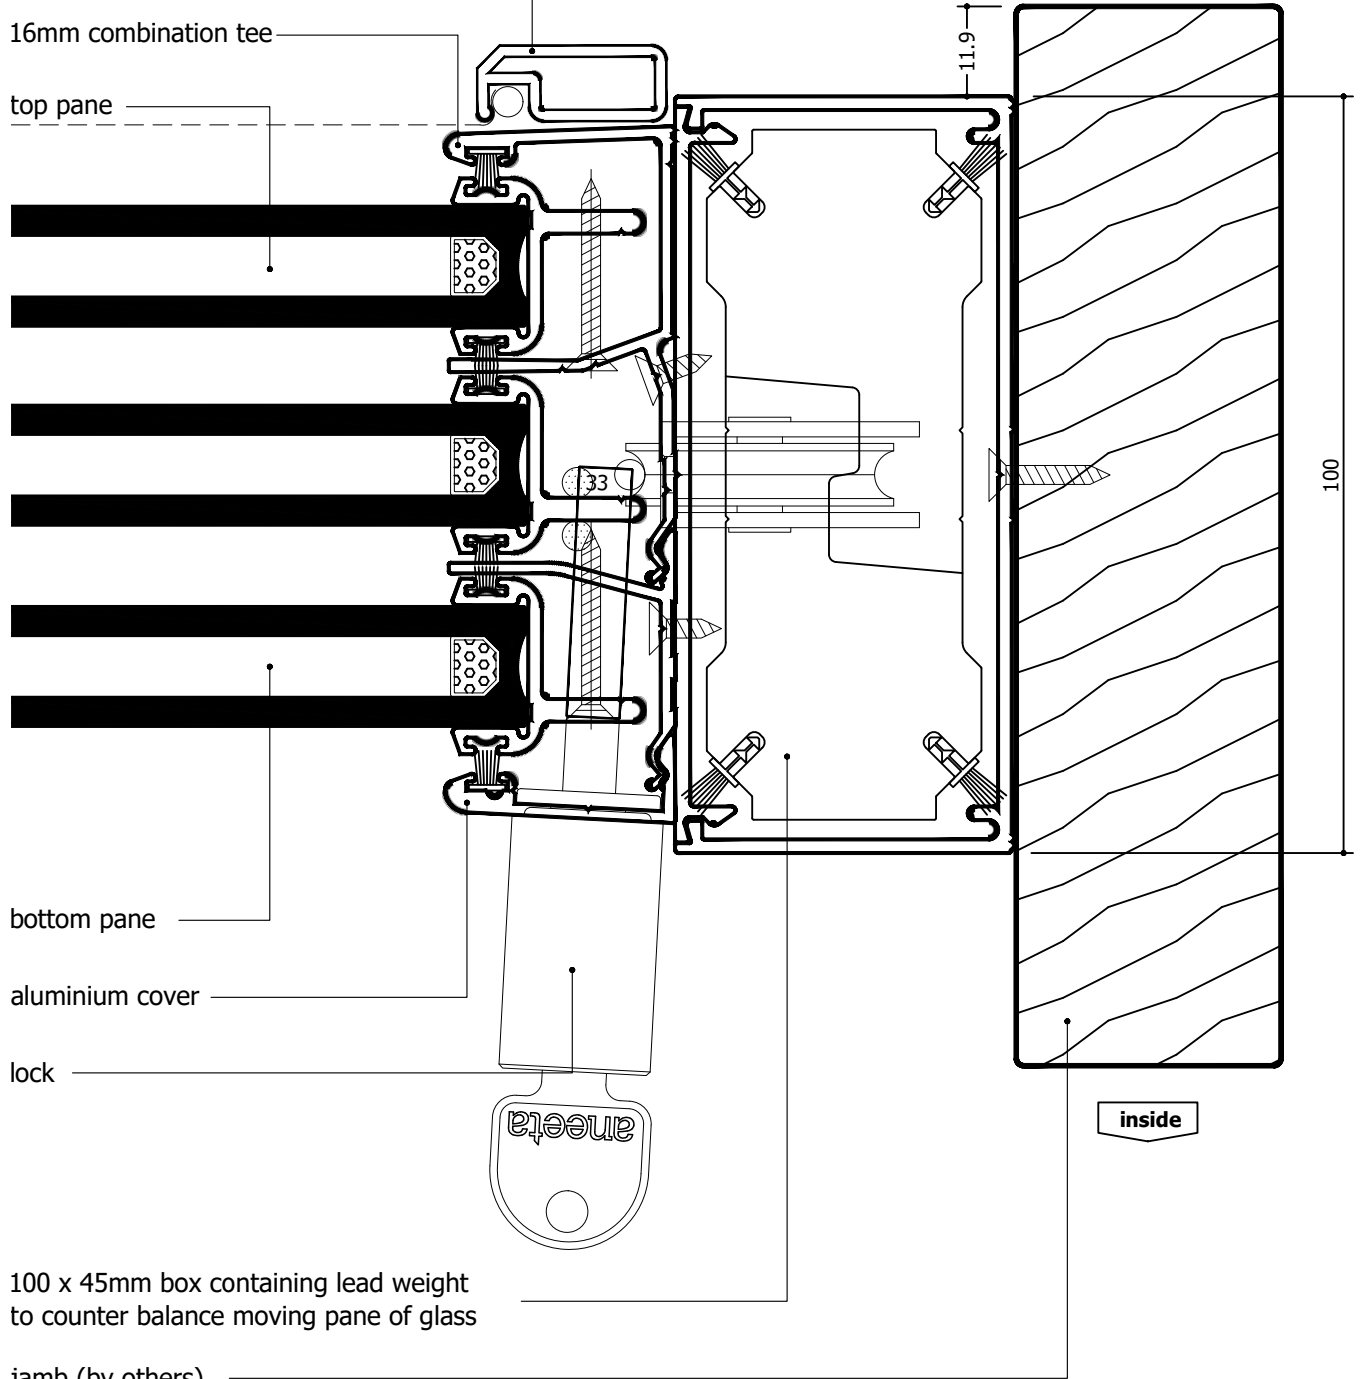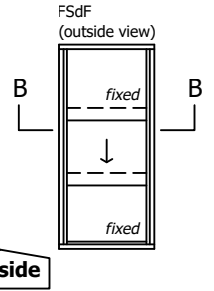

inside

M:\Documentation\Website Downloads\3. Timber Frames\1. Vertical\2. Servery\VS 3P16C FSdF T (D) - 3 pane servery 16mm double glazed CLEARSTEP sashless vertical slider in timber frames (middle pane sliding down) FSdF.dwg

| Rev | Description | Approved By | Date |
|-----|--|-------------|------------|
| D | Description for 16mm IGU units makeup updated | DF | 07/01/2024 |
| C | Add description of Clearstep IGU makeup. Delete P008 and replace with P229 - VS Sill | DF | 27/8/2025 |
| B | VS 300Pa/800Pa sill adaptor changed to VS Sill/VS HP Sill | DF | Oct2024 |
| A | Original Issue | SE | Jun2024 |

| | | | |
|---|--|---|--|
| Proprietary and confidential | | Title: 3 pane servery 16mm double glazed CLEARSTEP sashless vertical slider in timber frames (middle pane sliding down) FSdF with large box horizontal section B-B | |
| The information contained in this drawing is the sole property of Aneeta Australia. Any reproduction in part or as a whole, without the written permission of Aneeta Australia is prohibited. | | Drwn: SE Chk: - Date: Jun2024 Scale: 1:1A4 | |




949 Stud Road, Rowville VIC 3178, ABN 80 062 883 729

Sheet 7 of 8

Revision: D

| | |
|-----------|-----------------|
| Material: | in Timber Frame |
| Finish: | |
| Die/Part: | |
| Dwg No: | VS 3P16C FSdF T |

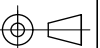

IF IN DOUBT ASK - DO NOT SCALE DRAWING

glass width = opening - 192mm

aneeta opening size

flyscreen (optional by others)

16mm combination tee

top pane



bottom pane

aluminium cover

lock

101.6 x 76.2mm box containing lead weight
to counter balance moving pane of glass

jamb (by others)

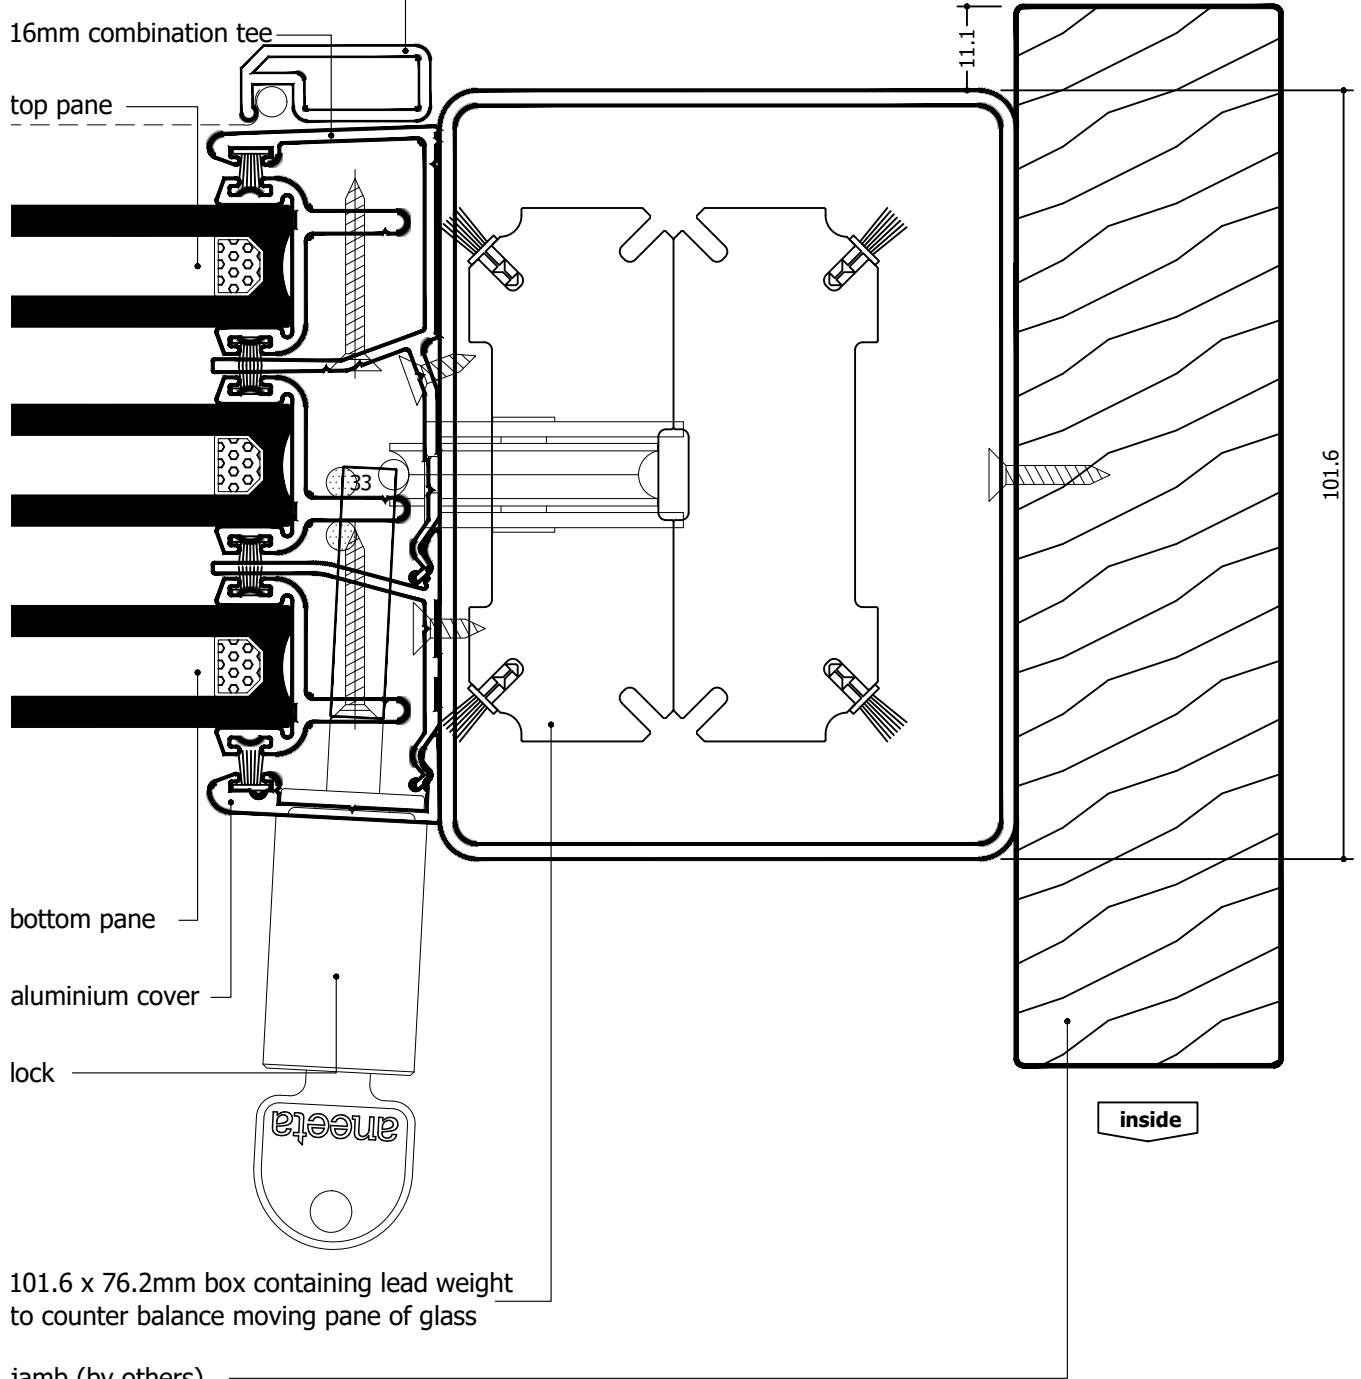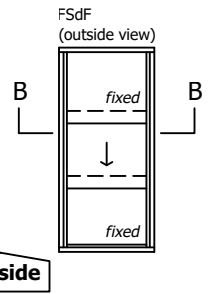

| Rev | Description | Approved By | Date |
|-----|--|-------------|------------|
| D | Description for 16mm IGU units makeup updated | DF | 07/01/2024 |
| C | Add description of Clearstep IGU makeup. Delete P008 and replace with P229 - VS Sill | DF | 27/8/2025 |
| B | VS 300Pa/800Pa sill adaptor changed to VS Sill/VS HP Sill | DF | Oct2024 |
| A | Original Issue | SE | Jun2024 |

| | | | |
|---|--------|---|---------------|
| Proprietary and confidential The information contained in this drawing is the sole property of Aneeta Australia. Any reproduction in part or as a whole, without the written permission of Aneeta Australia is prohibited. | | Title: 3 pane servery 16mm double glazed CLEARSTEP sashless vertical slider in timber frames (middle pane sliding down) FSDf with extra large box horizontal section B-B | |
| Drwn: SE | Chk: - | Date: Jun2024 | Scale: 1:1 A4 |




949 Stud Road, Rowville VIC 3178, ABN 80 062 883 729

Sheet 8 of 8

Revision: D

| | |
|-----------|-----------------|
| Material: | in Timber Frame |
| Finish: | |
| Die/Part: | |
| Dwg No: | VS 3P16C FSDf T |

M:\Documentation\Website Downloads\3. Timber Frames\1. Vertical\2. Servery\VS 3P16C FSDf T (D) - 3 pane servery 16mm double glazed CLEARSTEP sashless vertical slider in timber frames (middle pane sliding down) FSDf.dwg

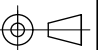

IF IN DOUBT ASK - DO NOT SCALE DRAWING