
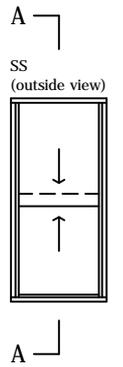


2 pane 10mm sashless double hung in timber frames



with aluminium covers outside, timber covers inside
vertical section A-A

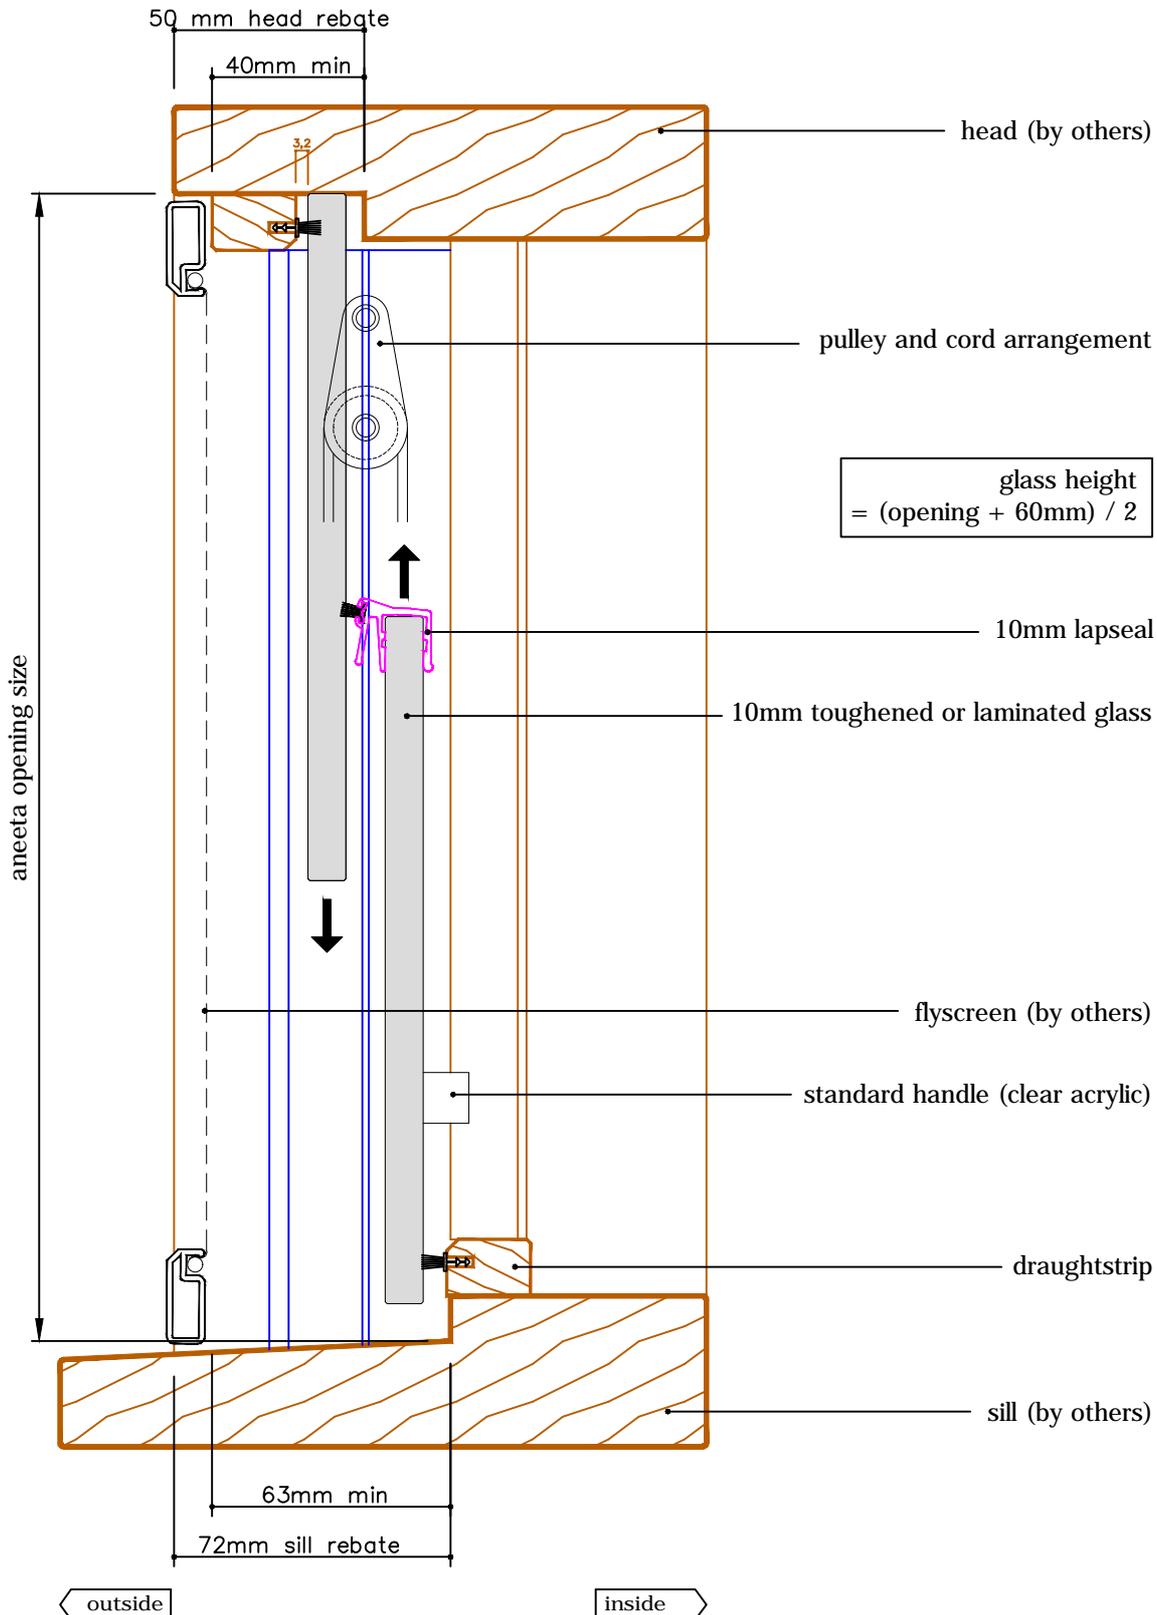

2 pane 10mm sashless double hung in timber frames



with aluminium covers outside, timber covers inside
horizontal section B-B

glass width = opening - 40mm

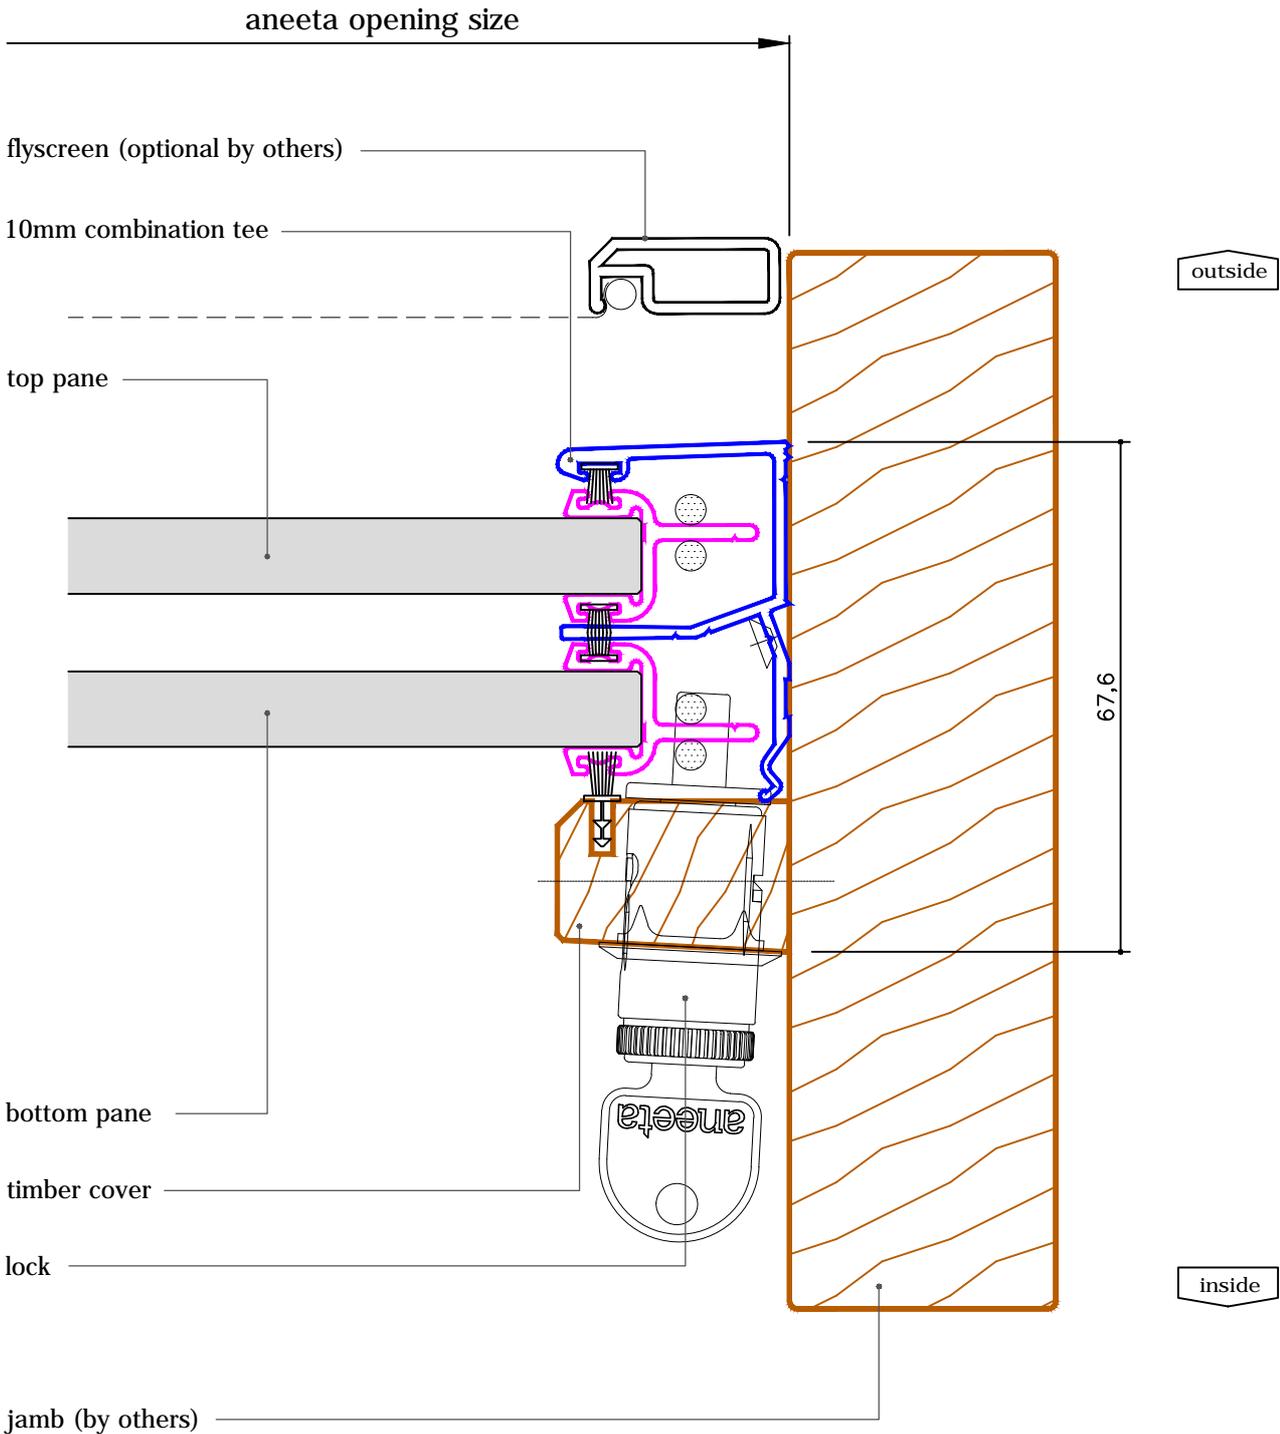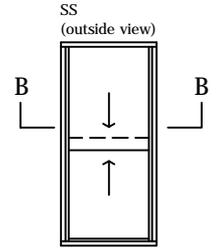

2 pane 10mm sashless double hung in timber frames



with aluminium covers
 vertical section A-A

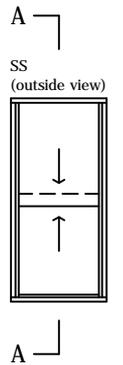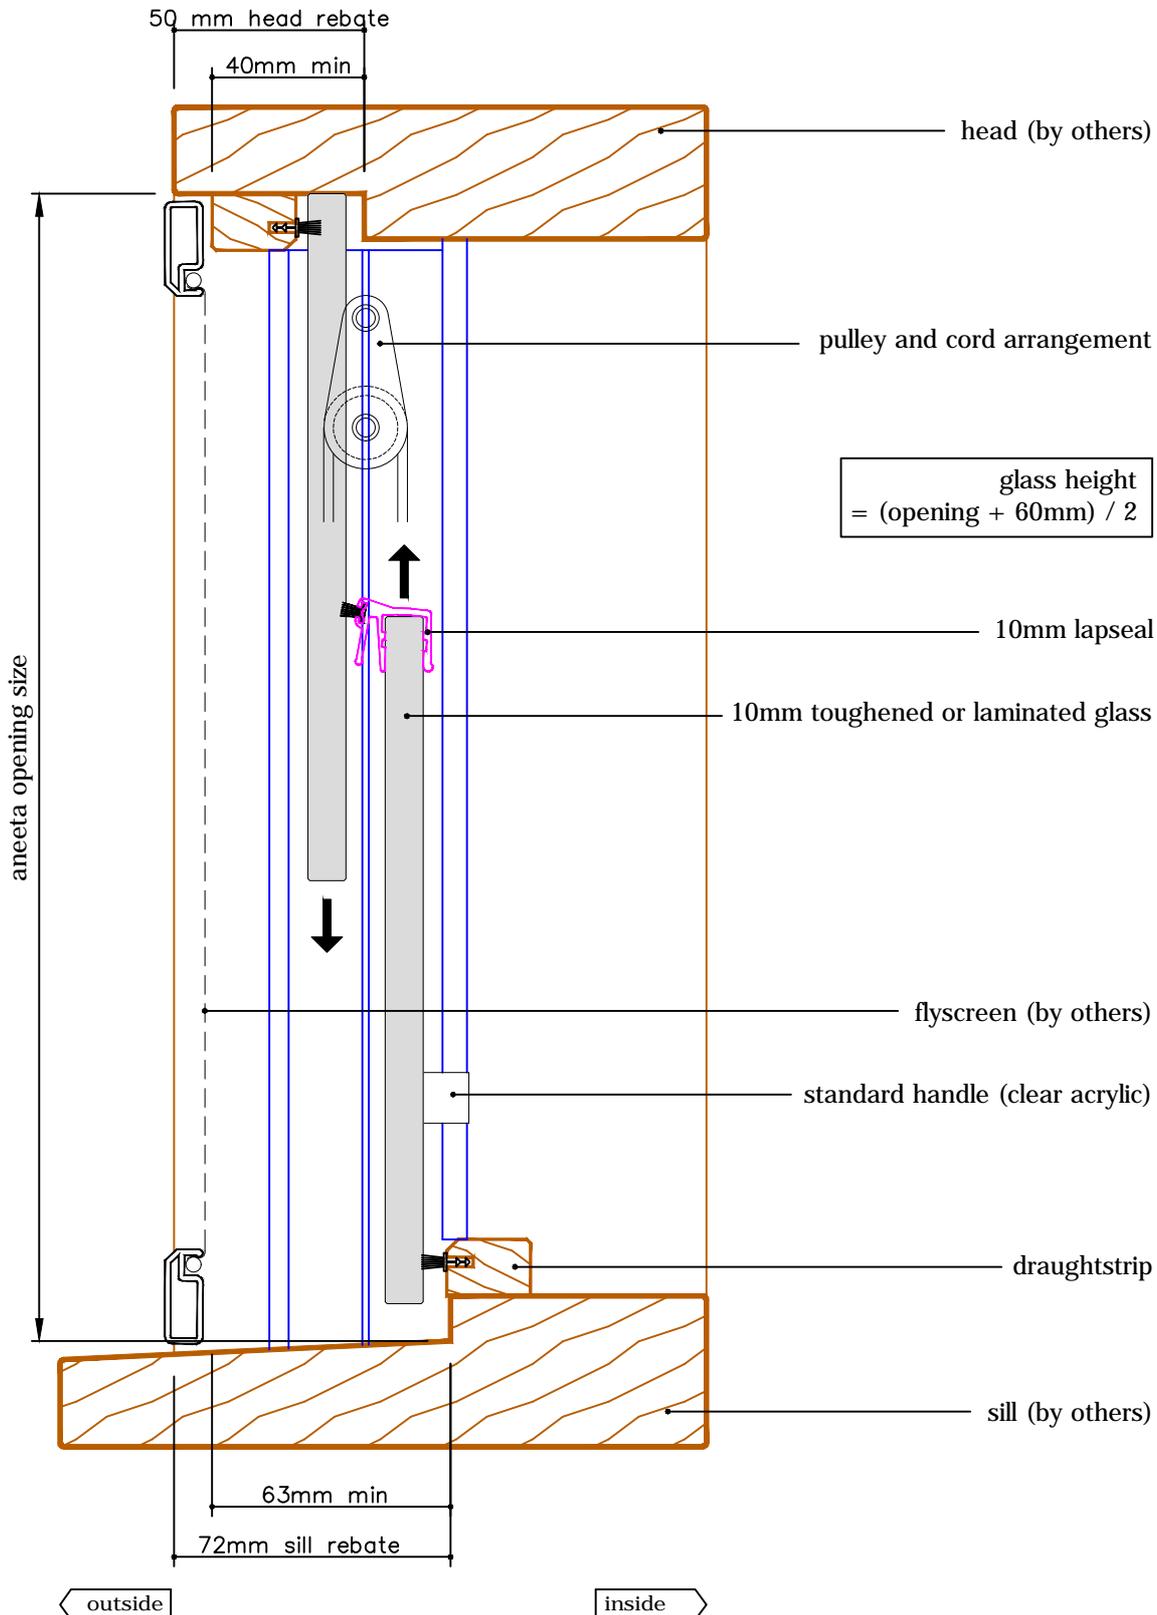

2 pane 10mm sashless double hung in timber frames



with aluminium covers
horizontal section B-B

glass width = opening - 40mm

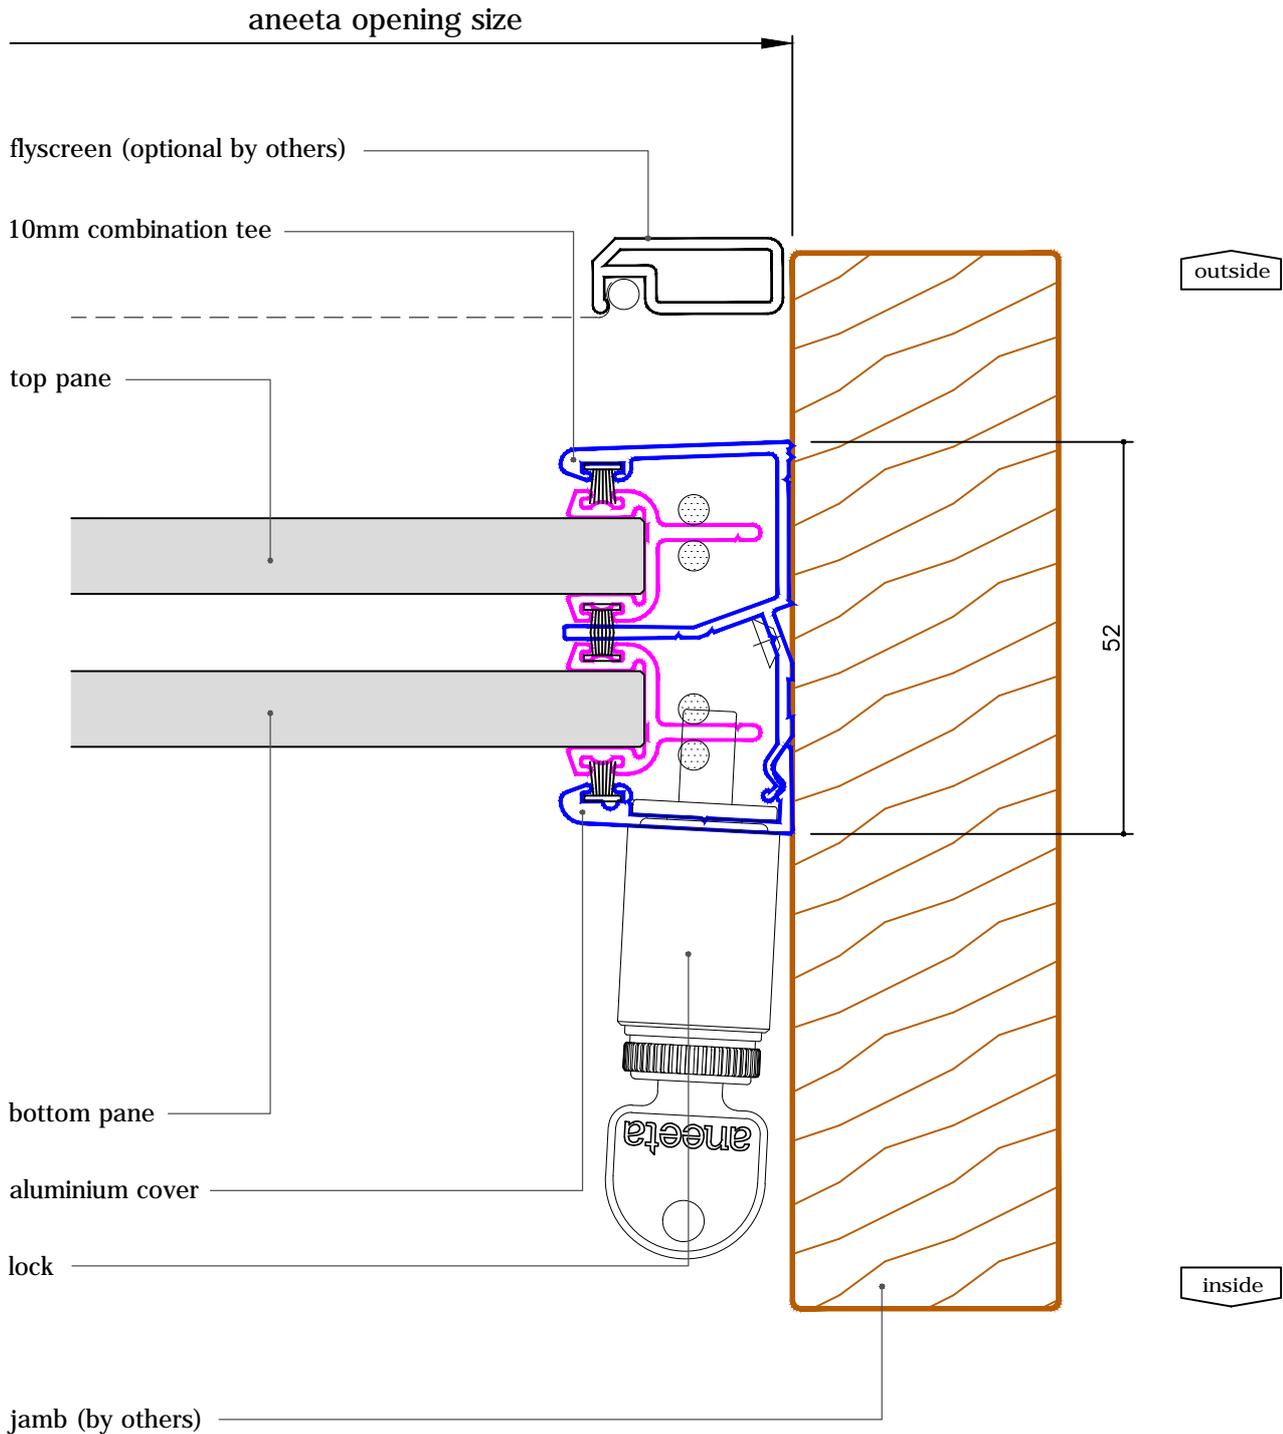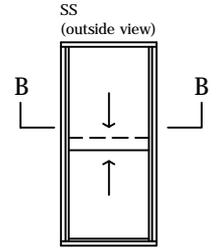

2 pane 10mm sashless double hung in timber frames

with timber covers
vertical section A-A

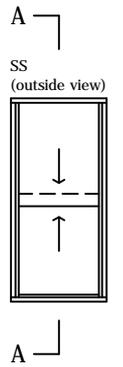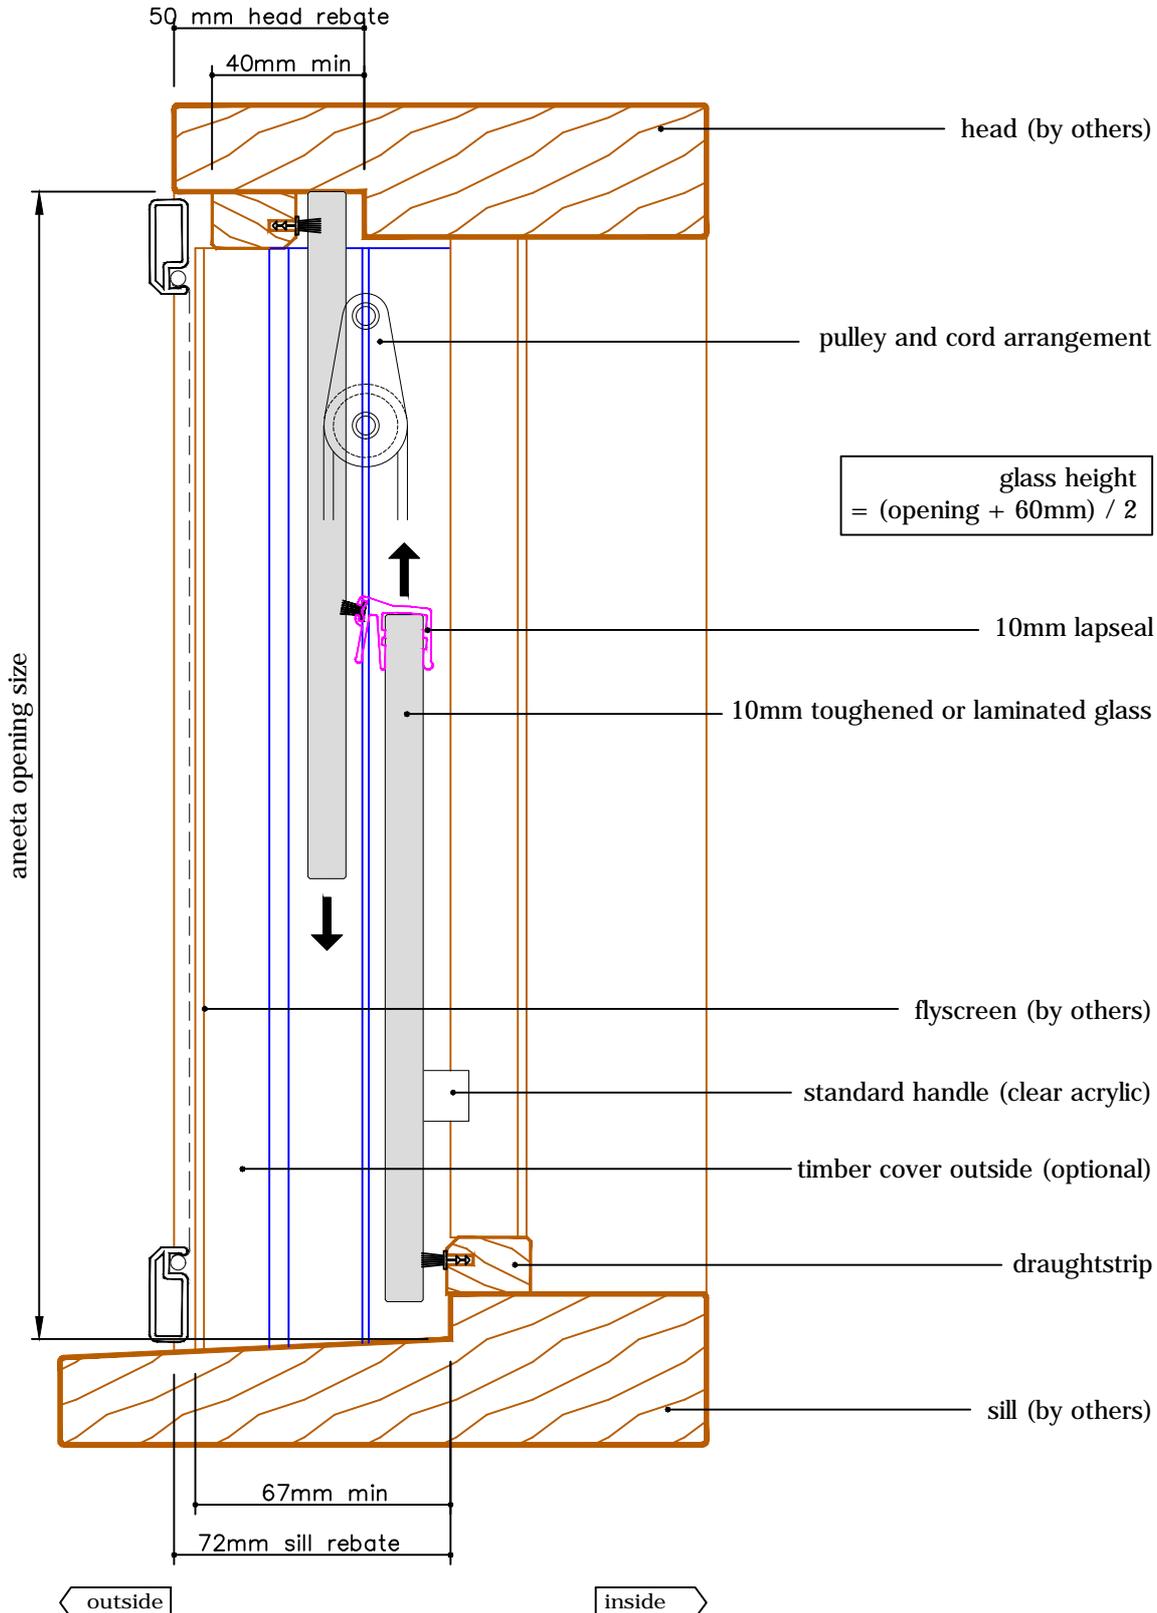

2 pane 10mm sashless double hung in timber frames

with timber covers
horizontal section B-B

glass width = opening - 40mm

