



# 3 pane servery 10mm sashless double hung in timber frames (middle pane moving - medium box)


with aluminium covers  
vertical section A-A

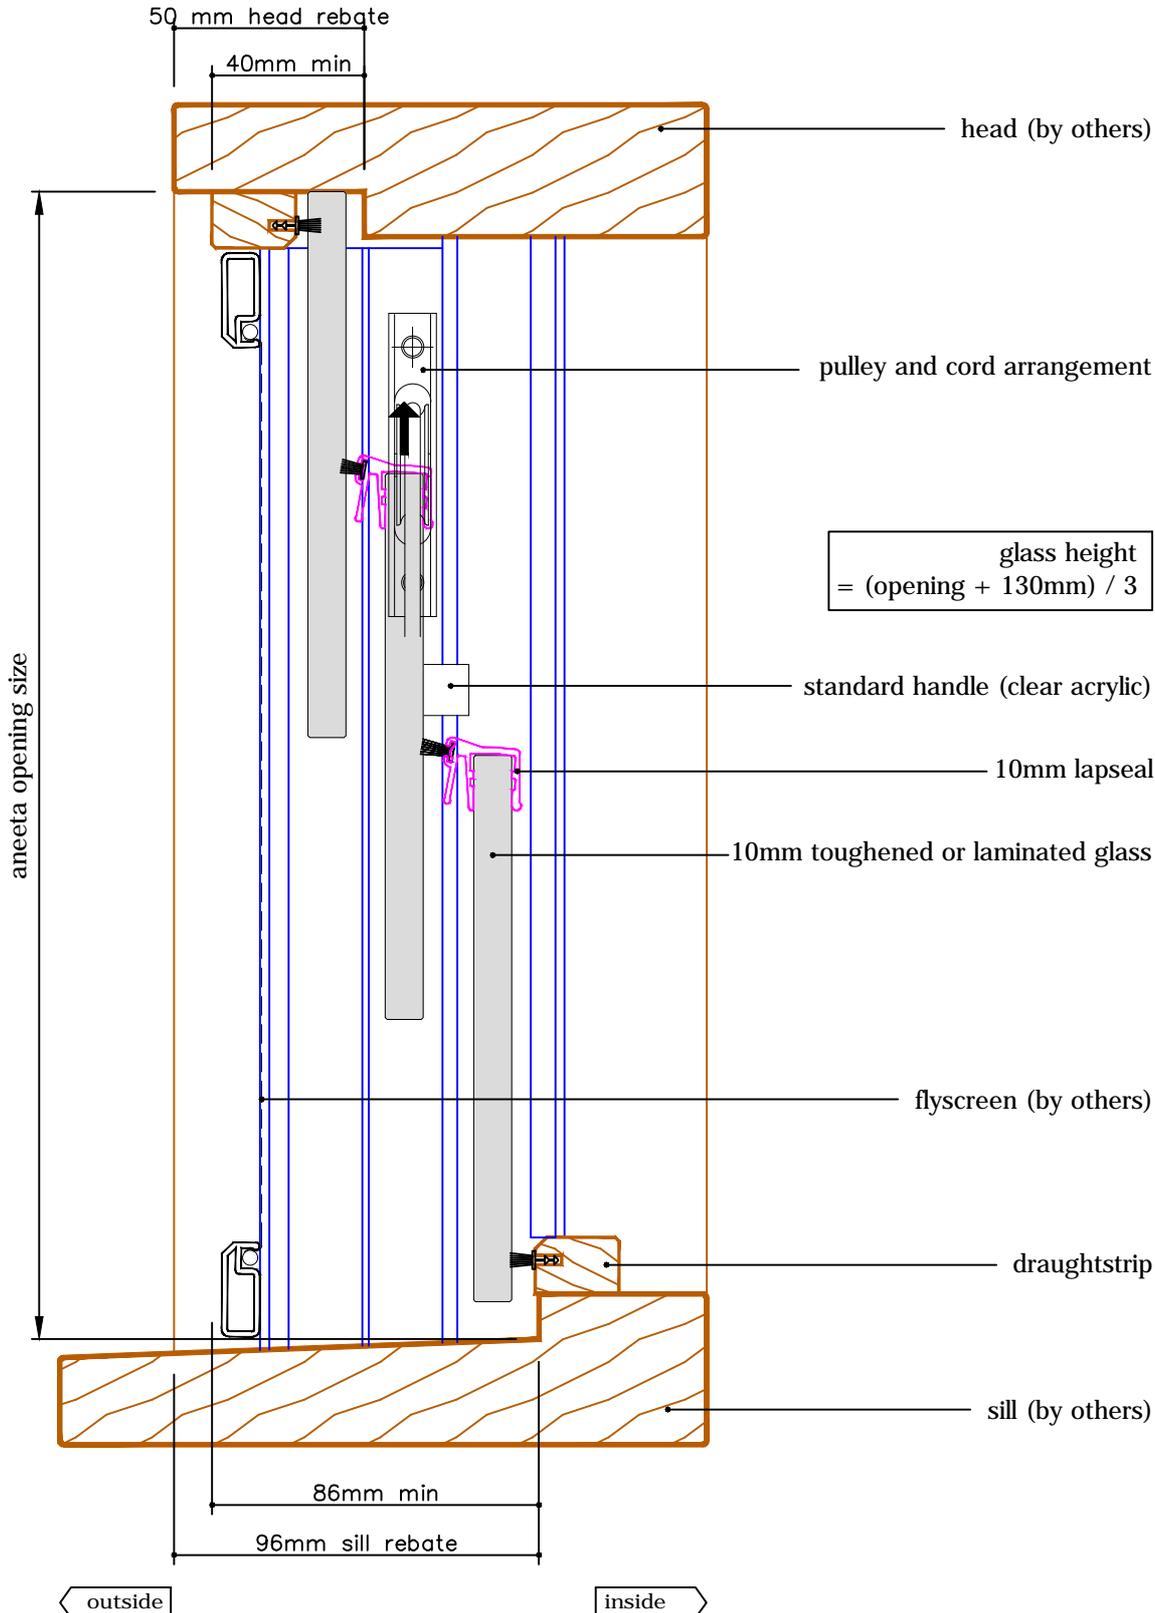

A  
FSuF  
(outside view)

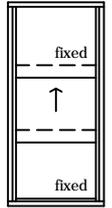



A  
FSdF  
Alternative Option

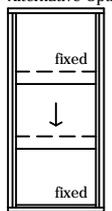

# 3 pane serverly 10mm sashless double hung in timber frames (middle pane moving - medium box)


with aluminium covers  
 horizontal section B-B

glass width = opening - 110mm

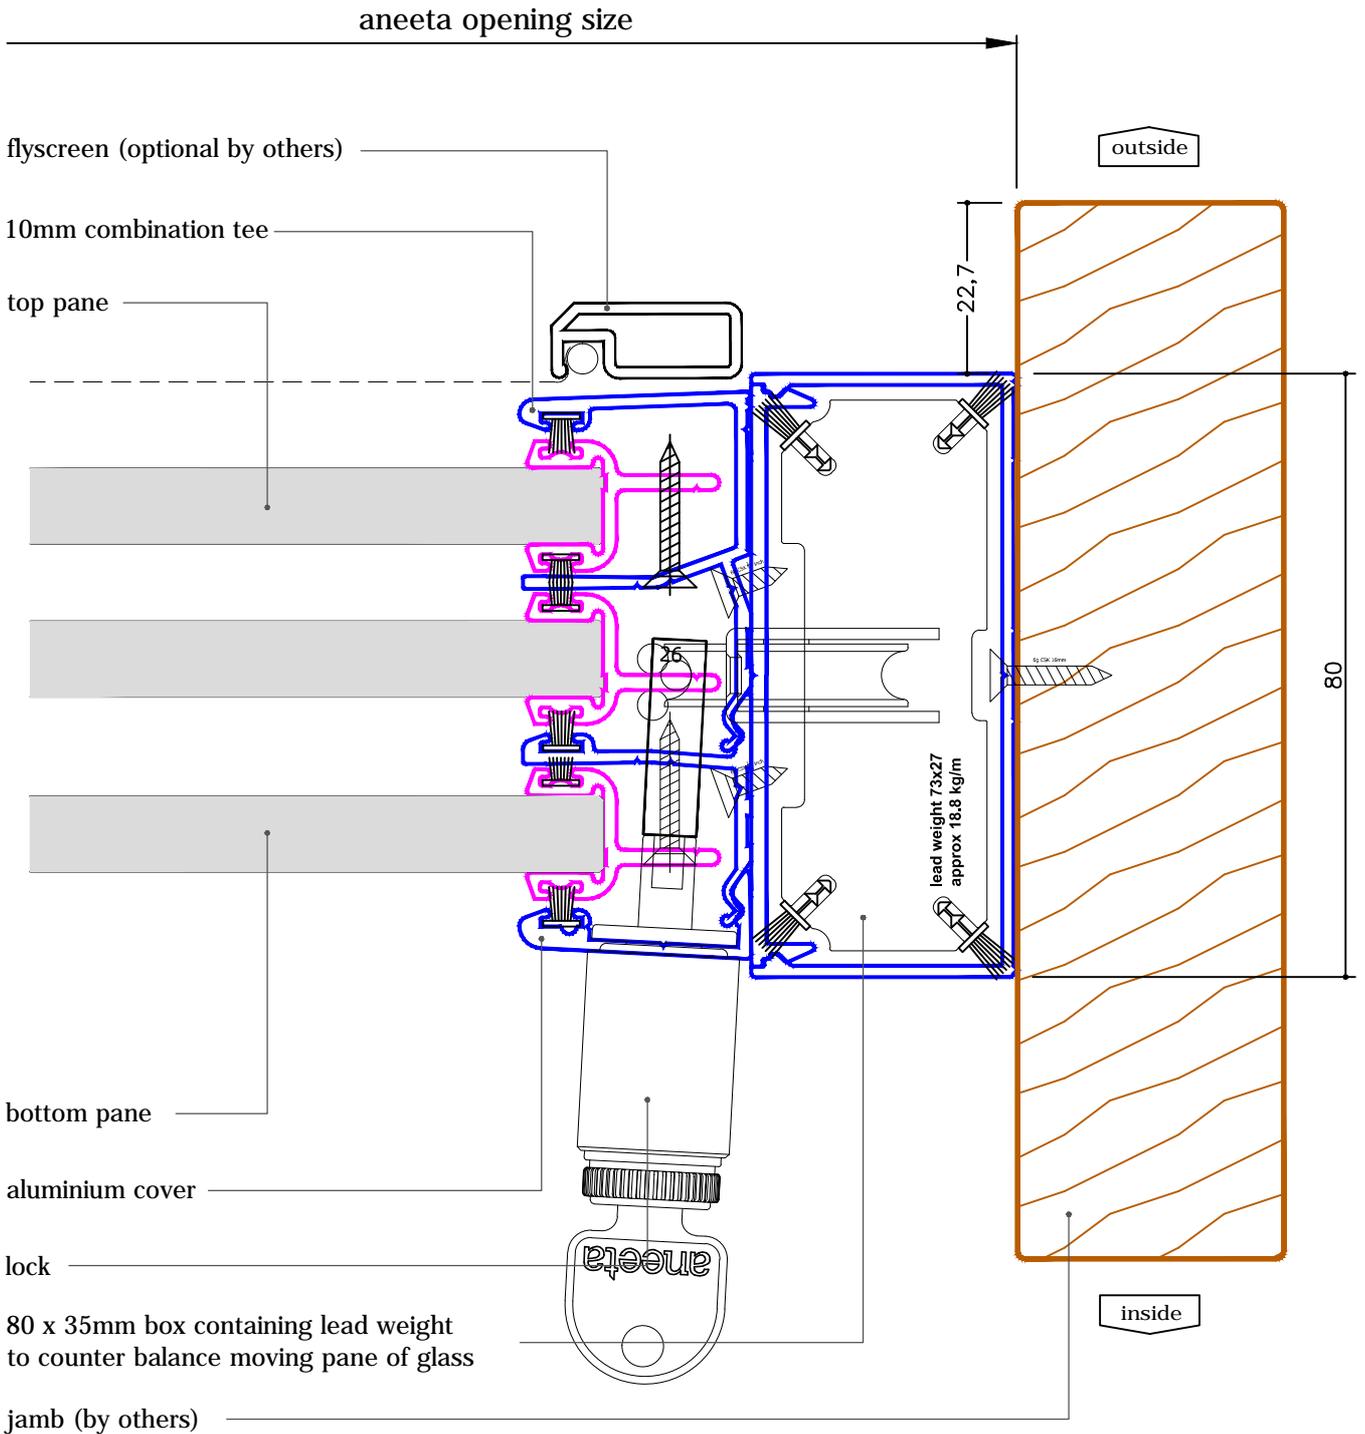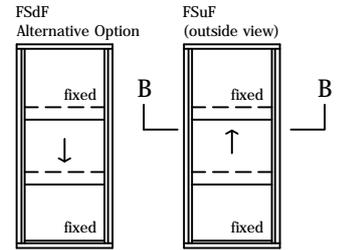


# 3 pane servery 10mm sashless double hung in timber frames (middle pane moving - large box)


with aluminium covers  
vertical section A-A

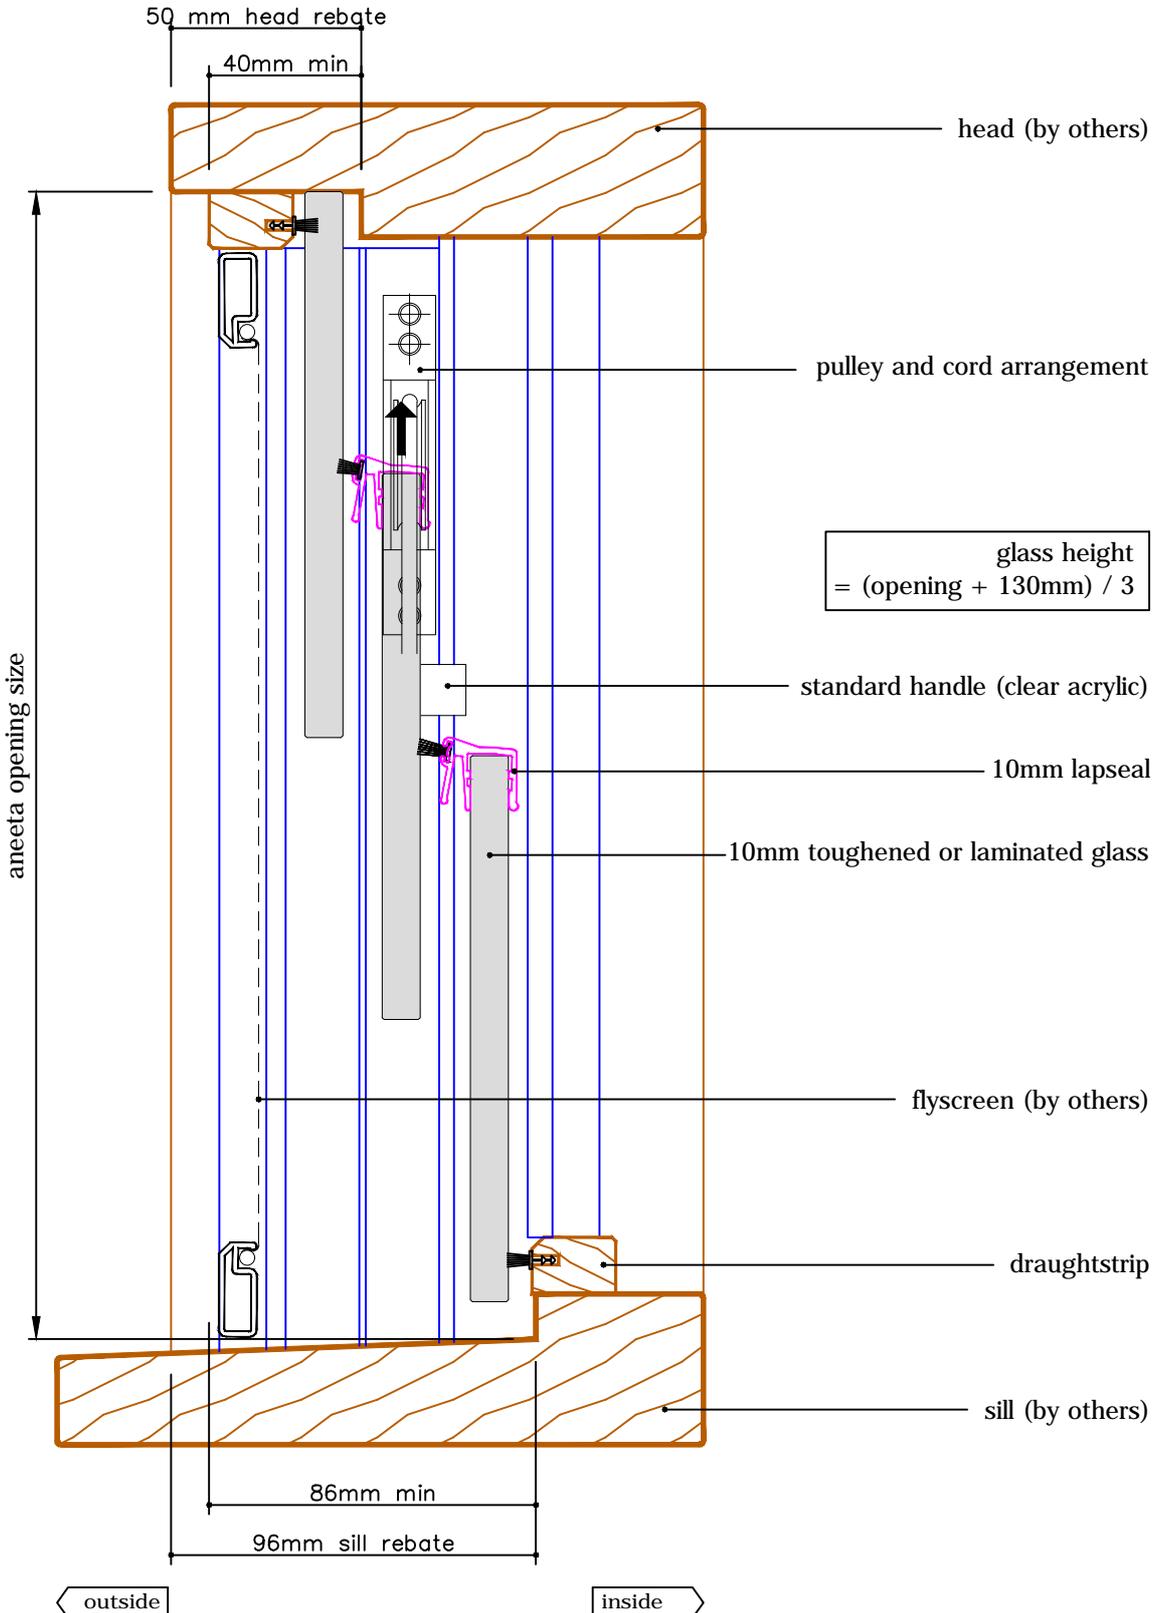

A  
FSuF  
(outside view)

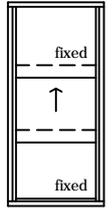



A  
FSdF  
Alternative Option

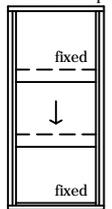

# 3 pane serverly 10mm sashless double hung in timber frames (middle pane moving - large box)


with aluminium covers  
 horizontal section B-B

glass width = opening - 130mm

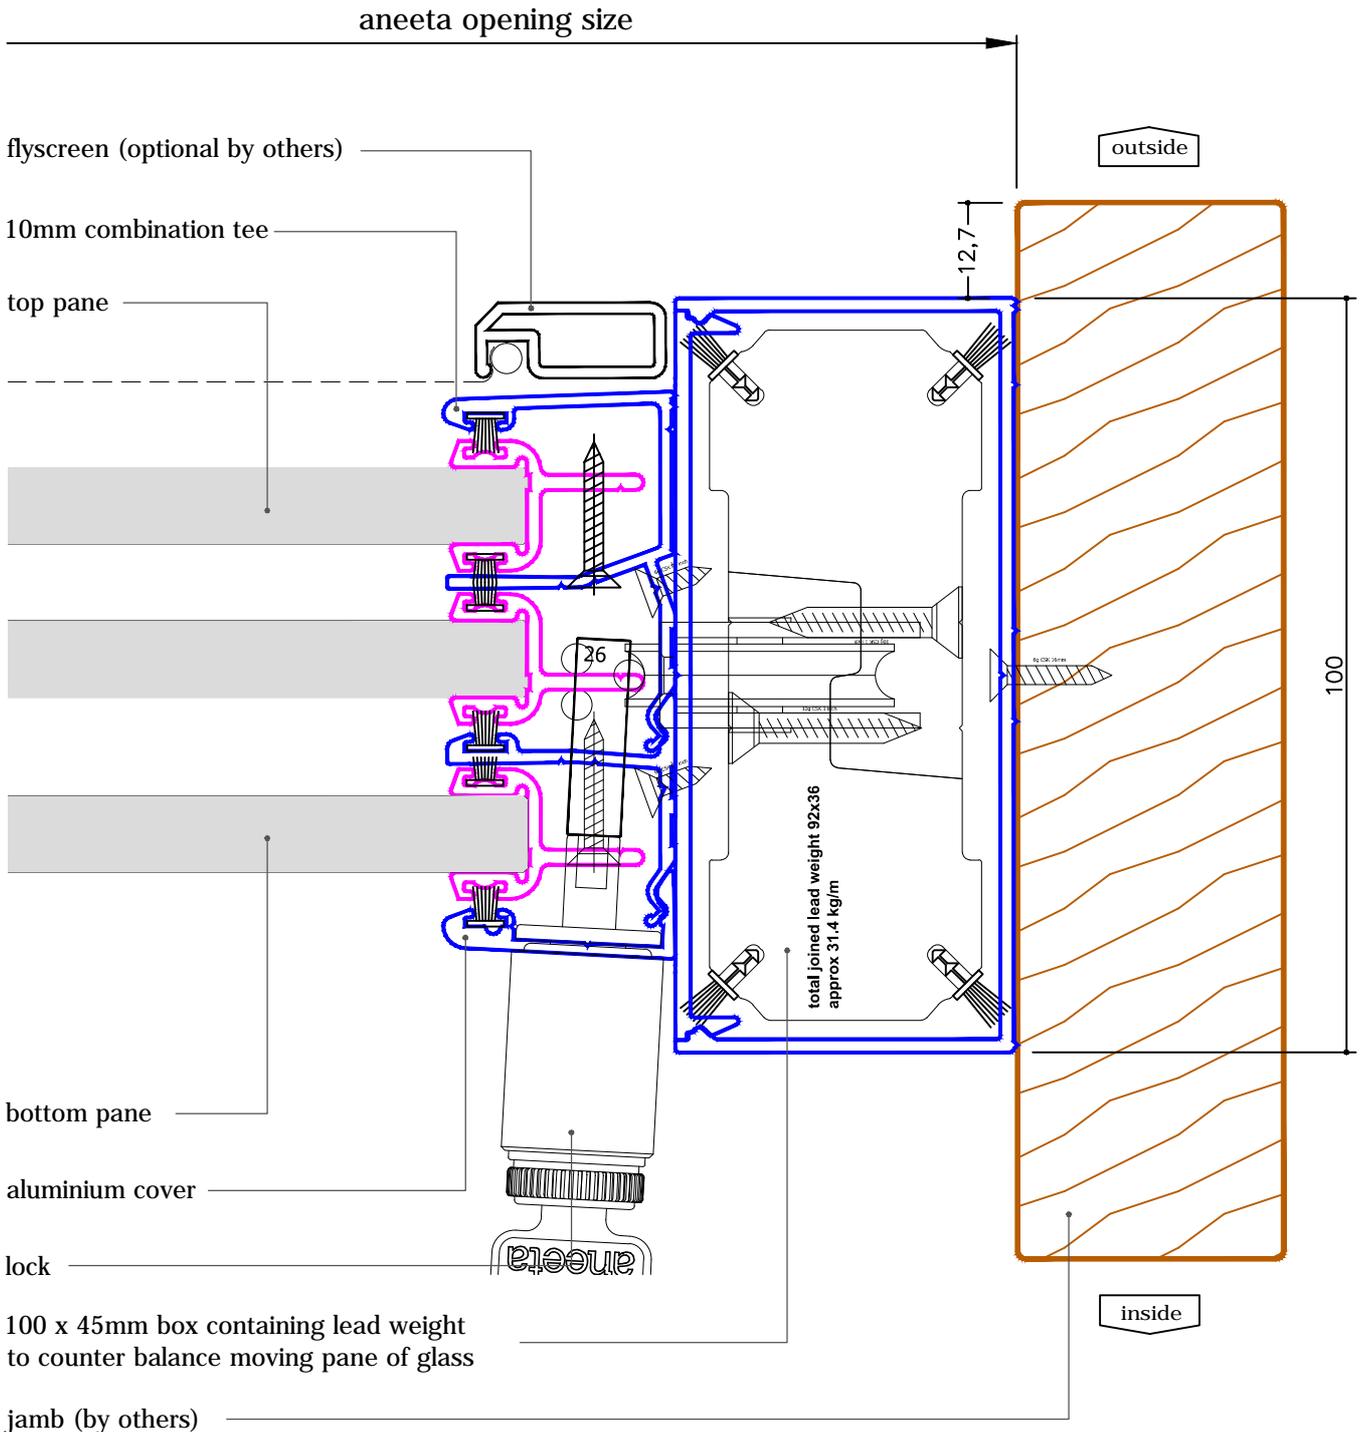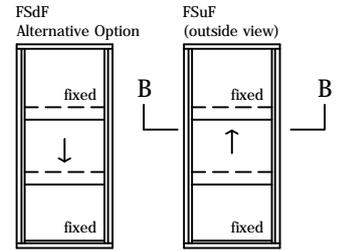


# 3 pane serverly 10mm sashless double hung in timber frames (middle pane moving - extra large box)


with aluminium covers  
vertical section A-A

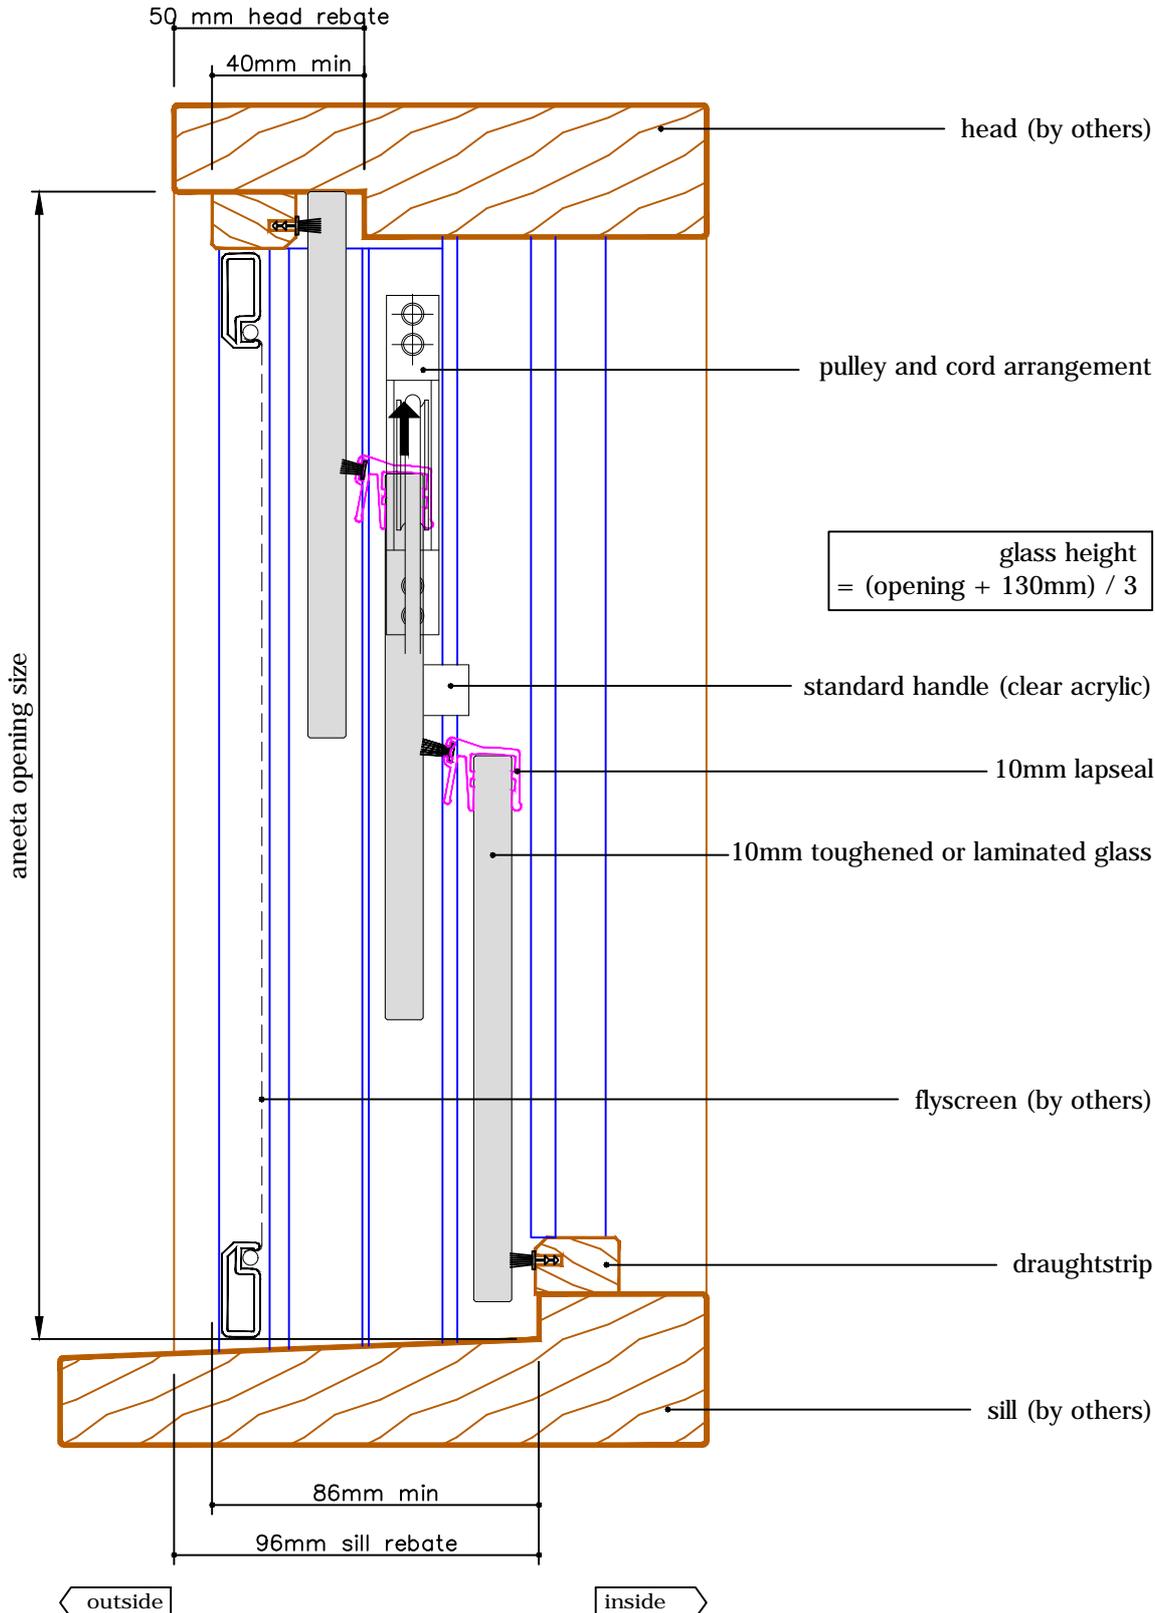

A  
FSuF  
(outside view)

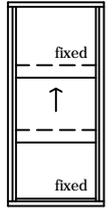

A  
FSdF  
Alternative Option

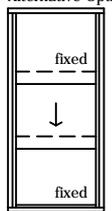

# 3 pane serverly 10mm sashless double hung in timber frames (middle pane moving - extra large box)

with aluminium covers  
 horizontal section B-B

glass width = opening - 192mm

