
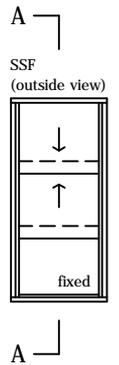


3 pane 6-10mm sashless double hung in timber frames



with timber covers
vertical section A-A

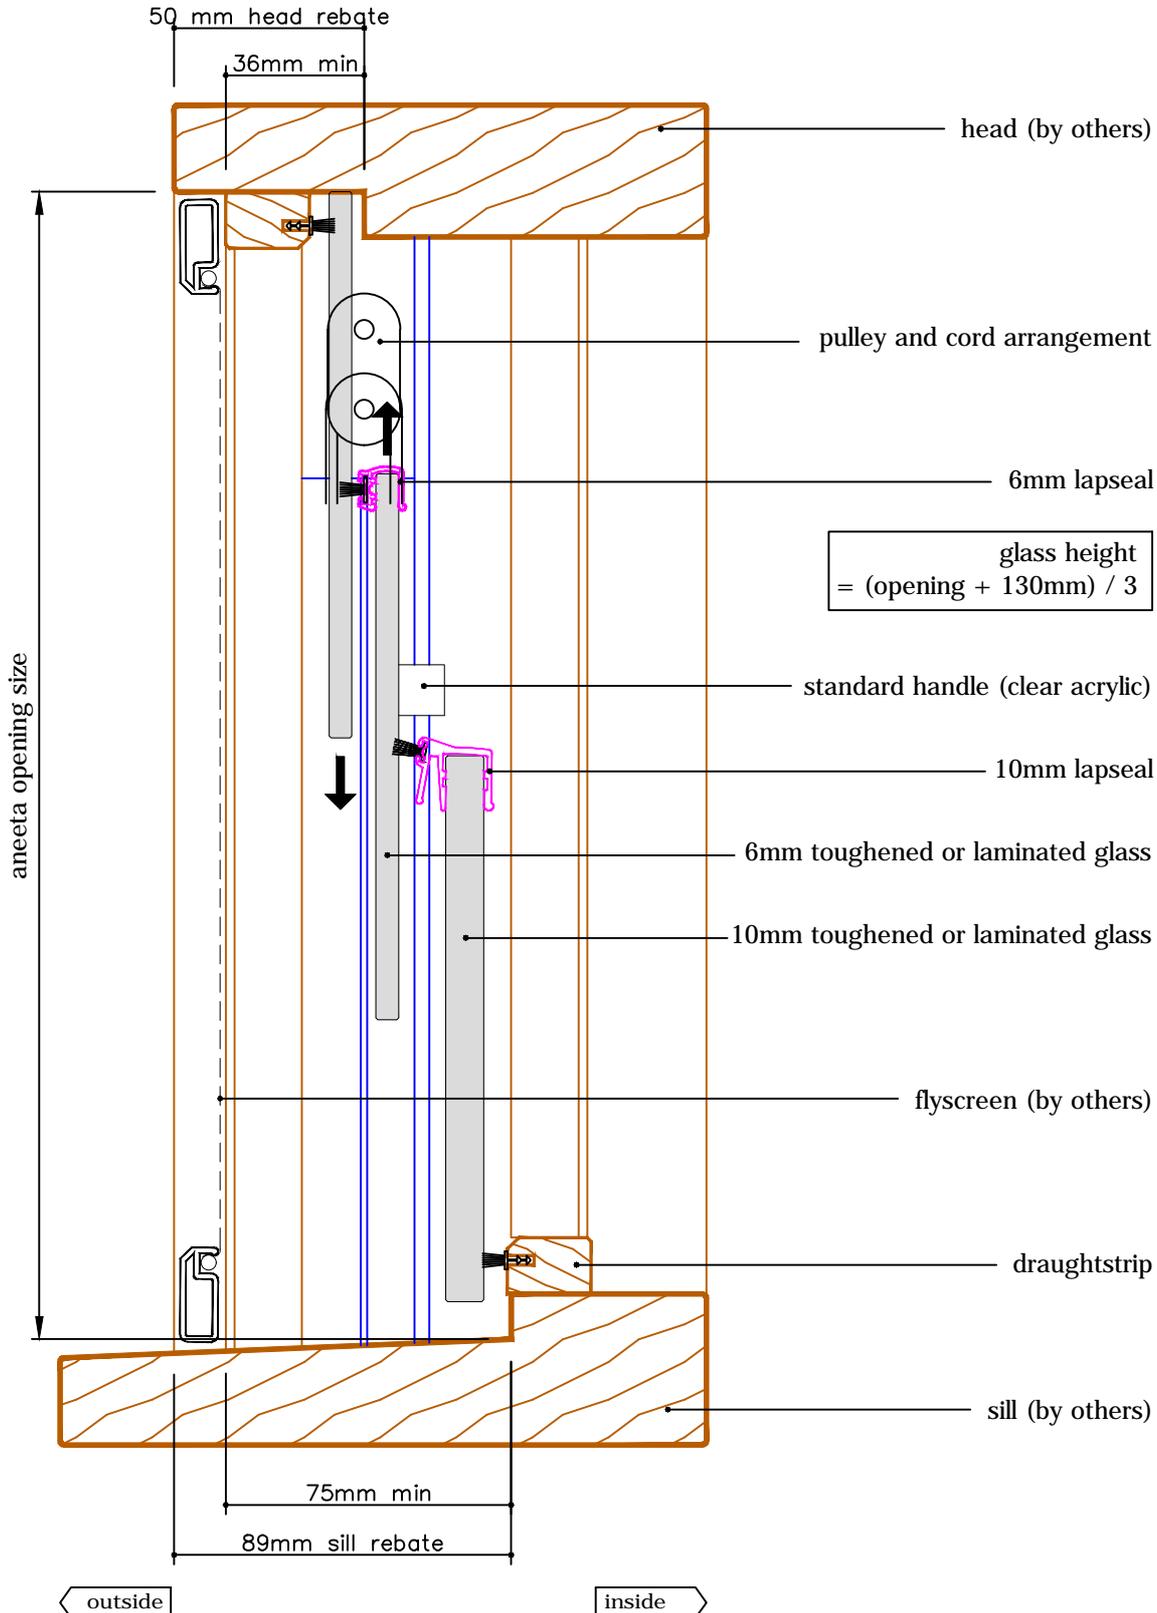

3 pane 6-10mm sashless double hung in timber frames



with timber covers
 horizontal section B-B

glass width = opening - 40mm

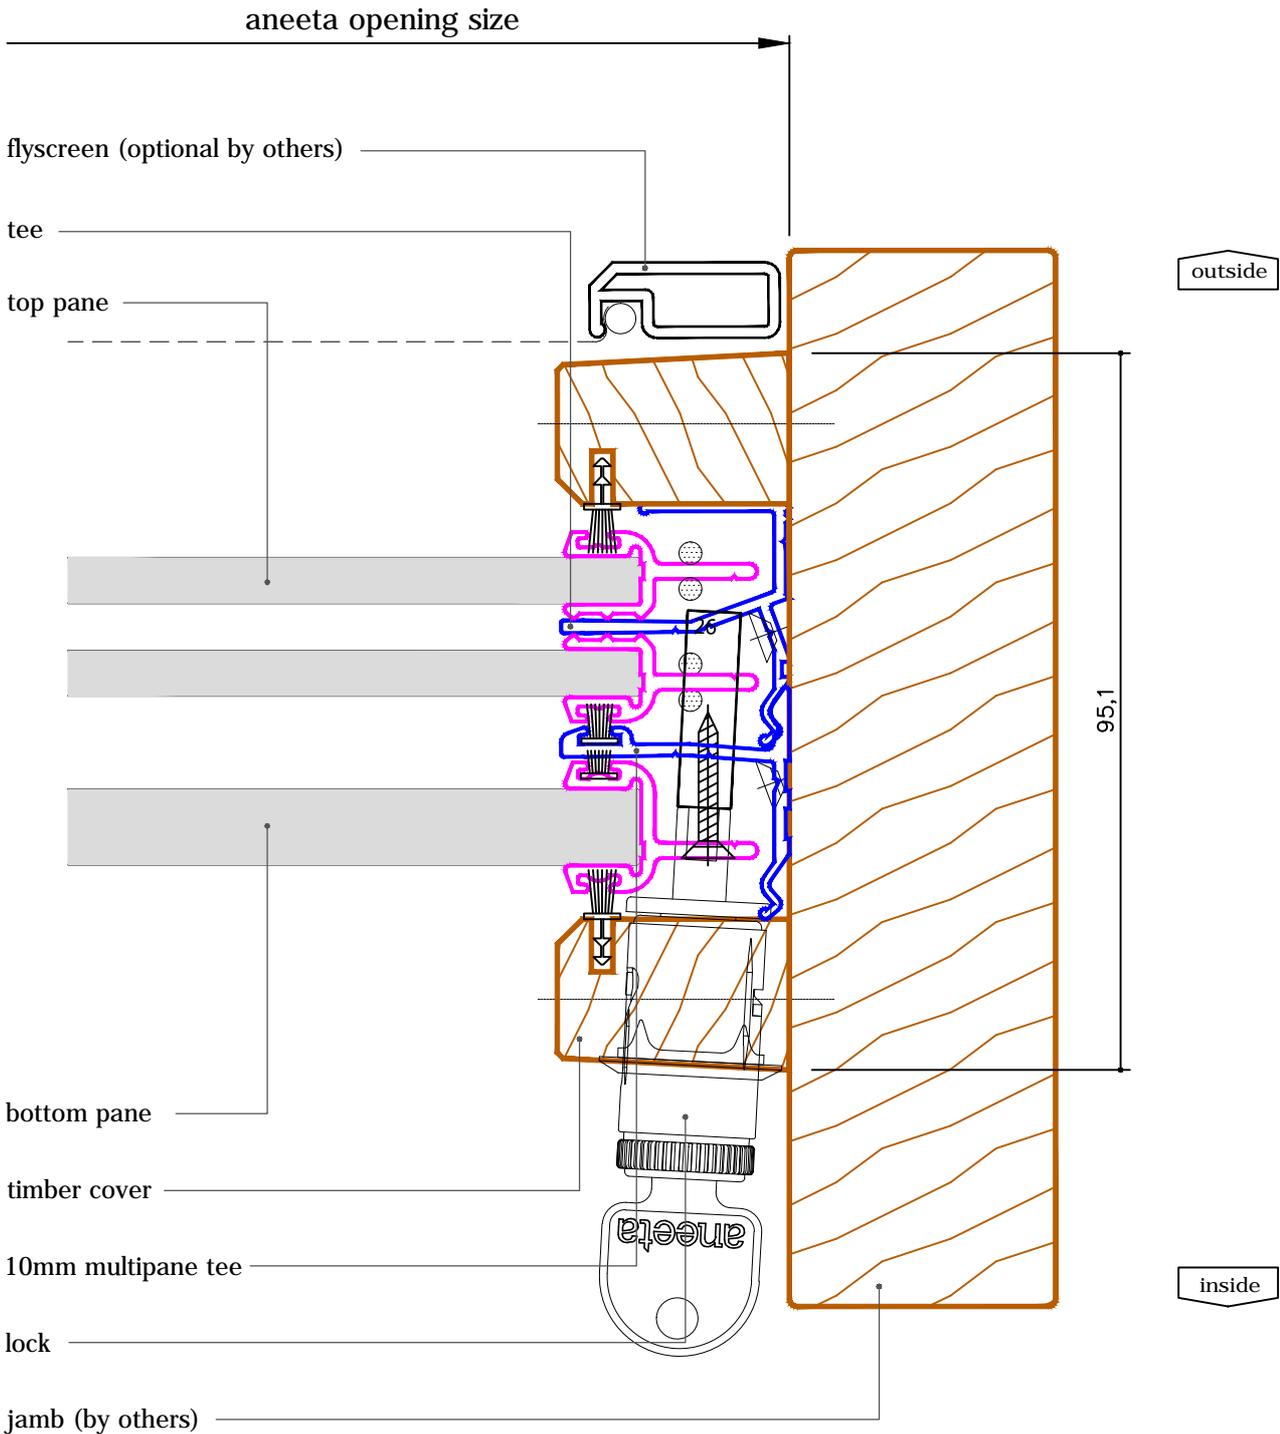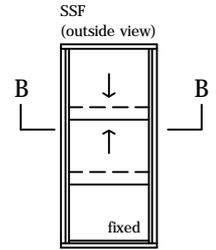

3 pane 6-10mm sashless double hung in timber frames



with aluminium covers outside, timber covers inside
vertical section A-A

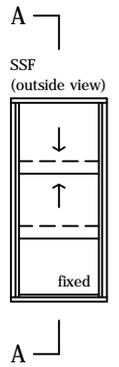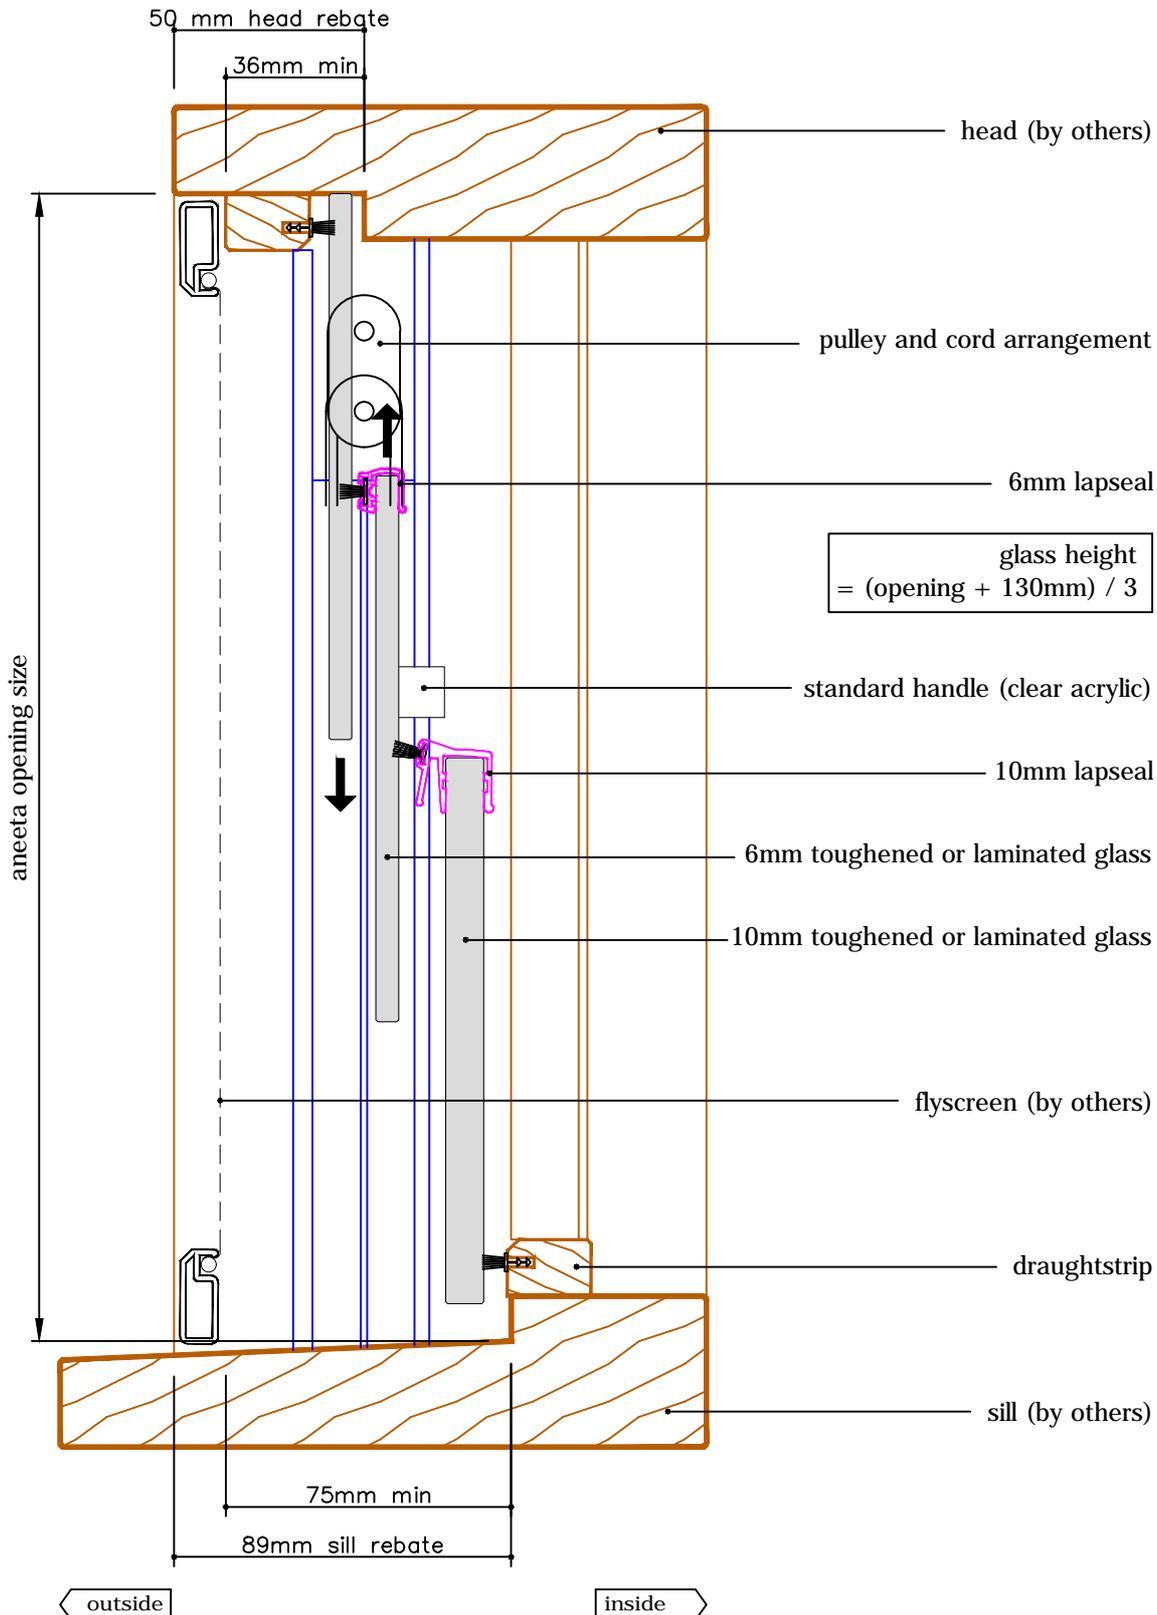

3 pane 6-10mm sashless double hung in timber frames



with aluminium covers outside, timber covers inside
horizontal section B-B

glass width = opening - 40mm

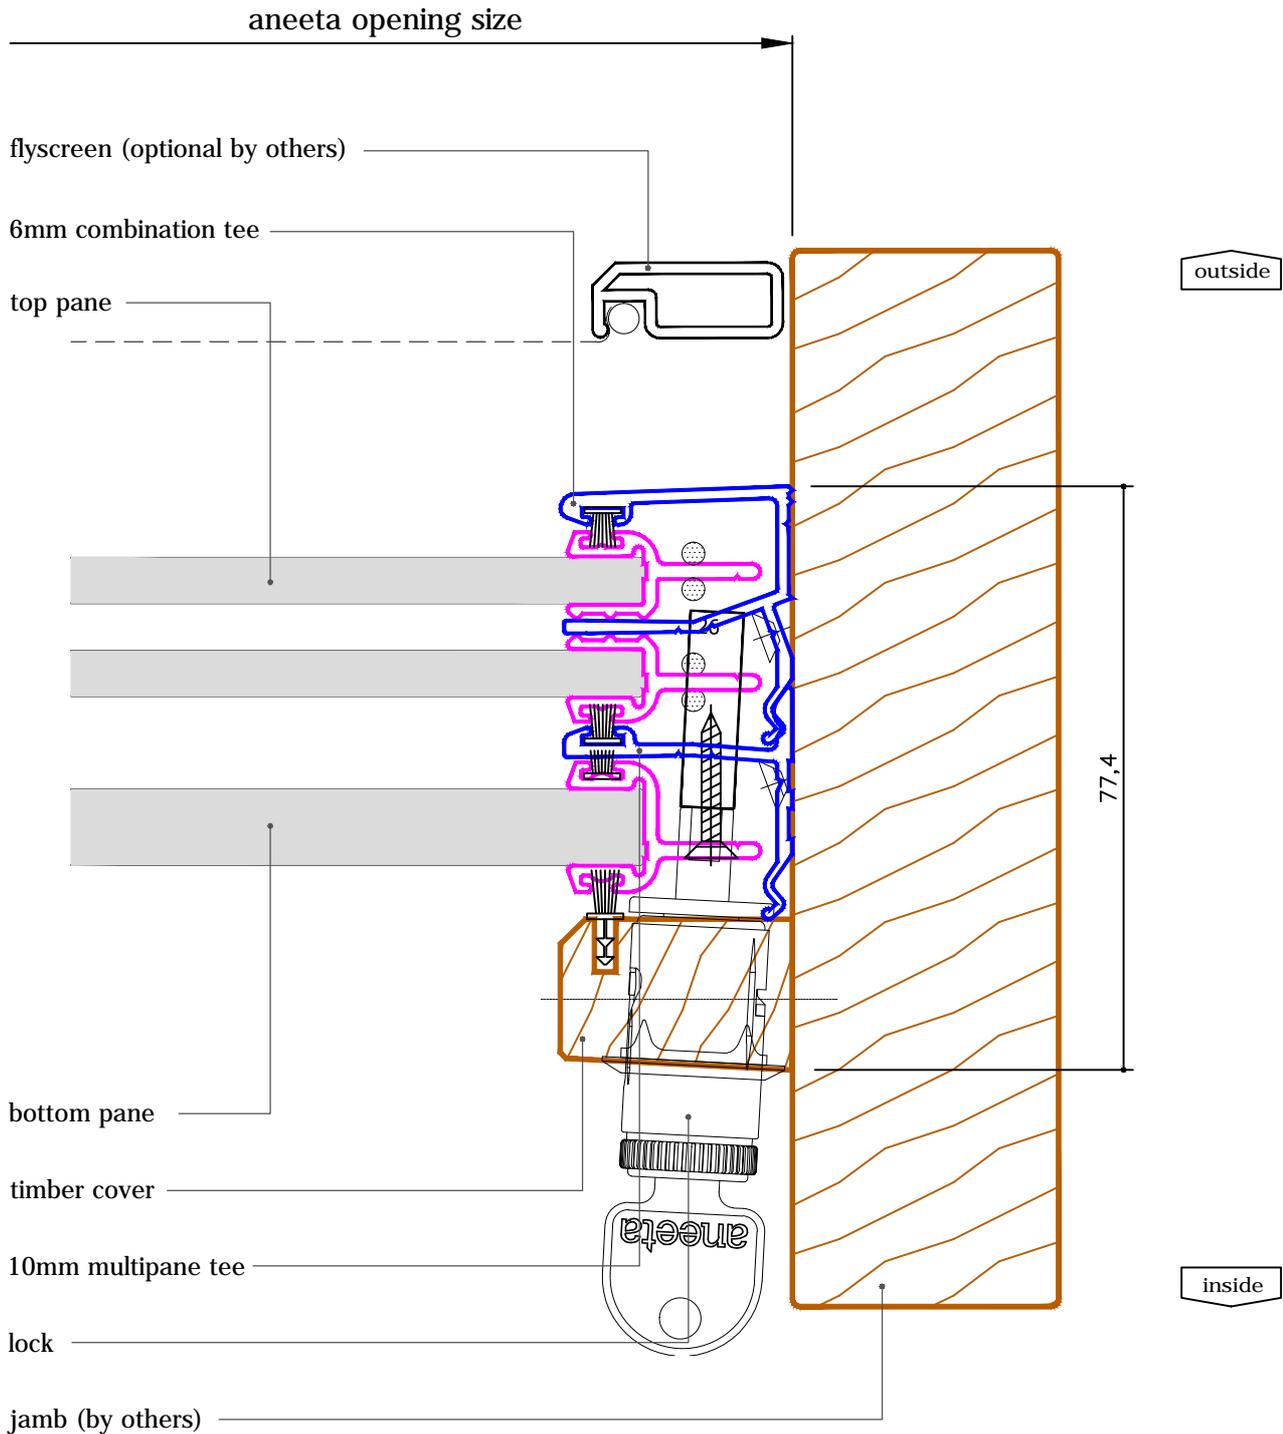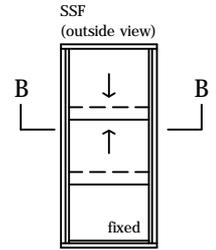

3 pane 6-10mm sashless double hung in timber frames

with aluminium covers
vertical section A-A

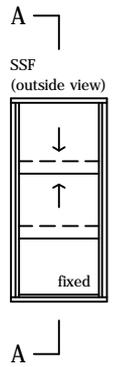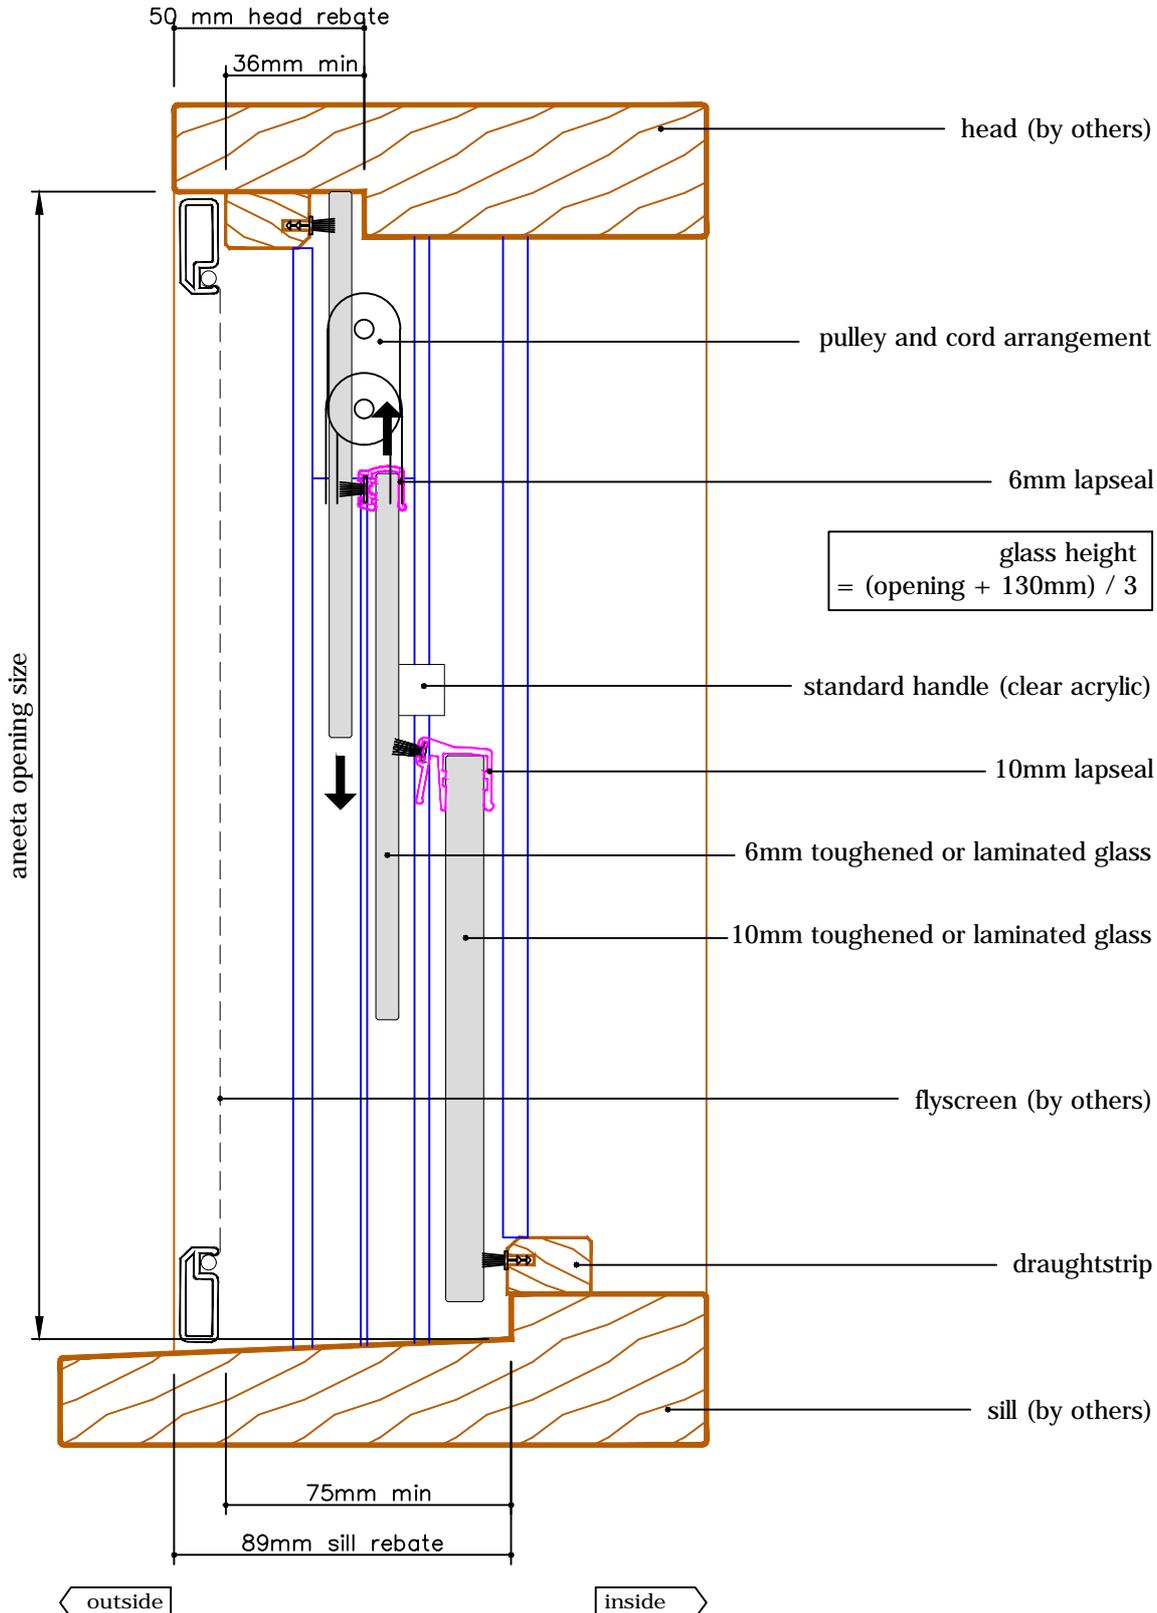

3 pane 6-10mm sashless double hung in timber frames

with aluminium covers
 horizontal section B-B

glass width = opening - 40mm

