
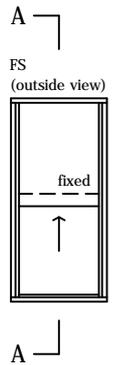


# 2 pane servery 6mm sashless double hung in timber frames (top pane fixed - small box)



with aluminium covers  
vertical section A-A

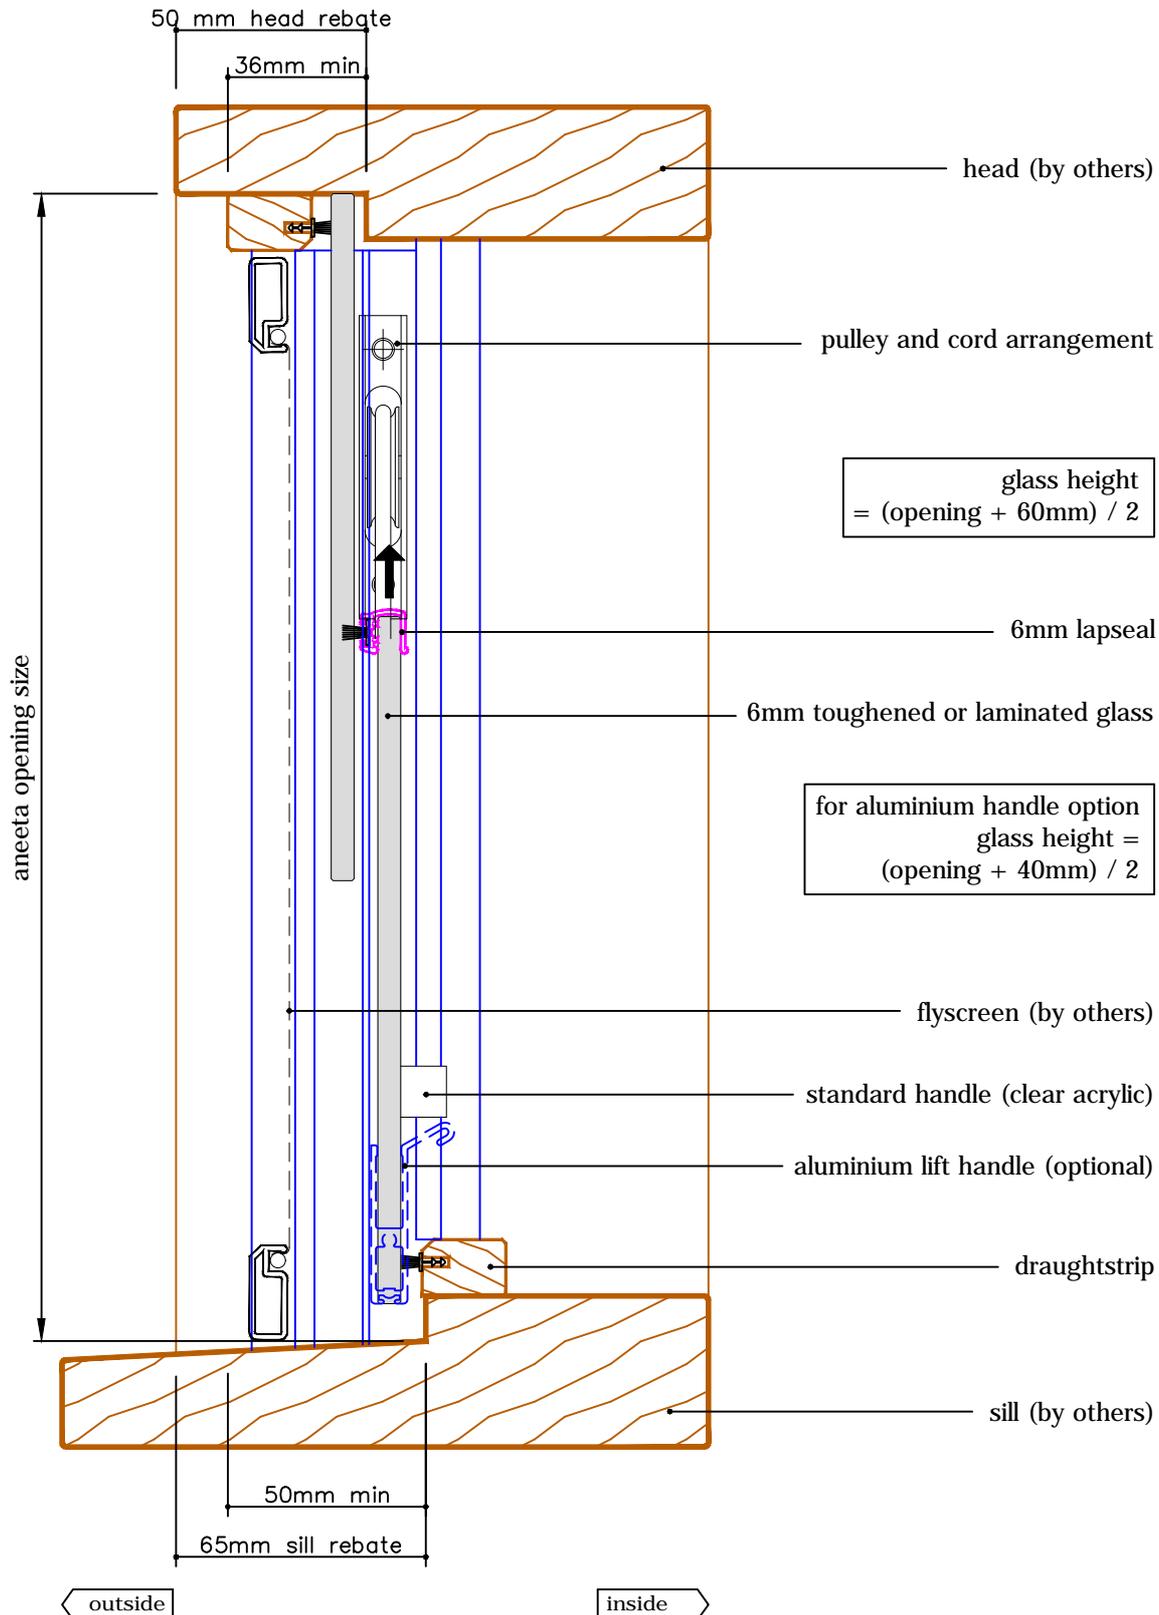

# 2 pane servery 6mm sashless double hung in timber frames (top pane fixed - small box)



with aluminium covers  
 horizontal section B-B

glass width = opening - 100mm

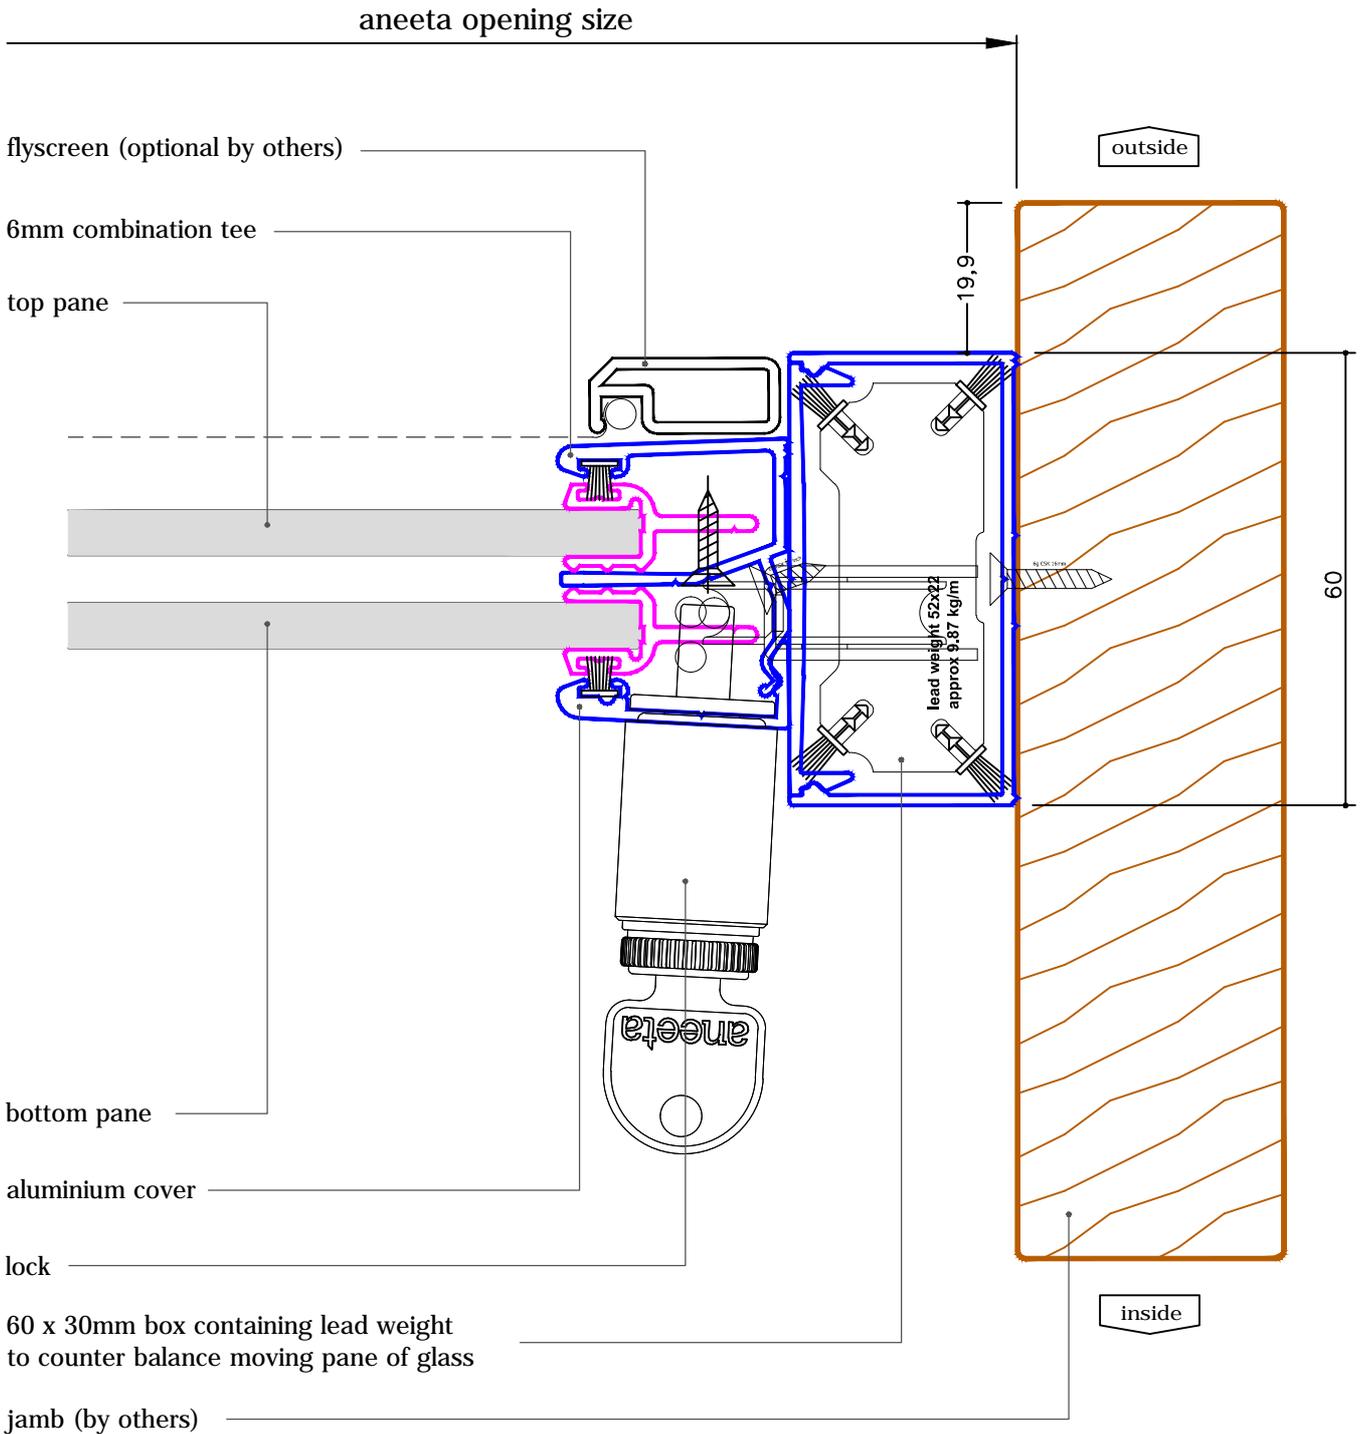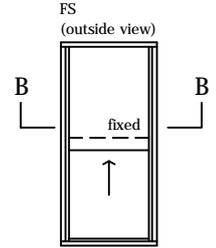



# 2 pane servery 6mm sashless double hung in timber frames (top pane fixed - medium box)

with aluminium covers  
vertical section A-A

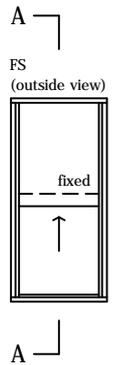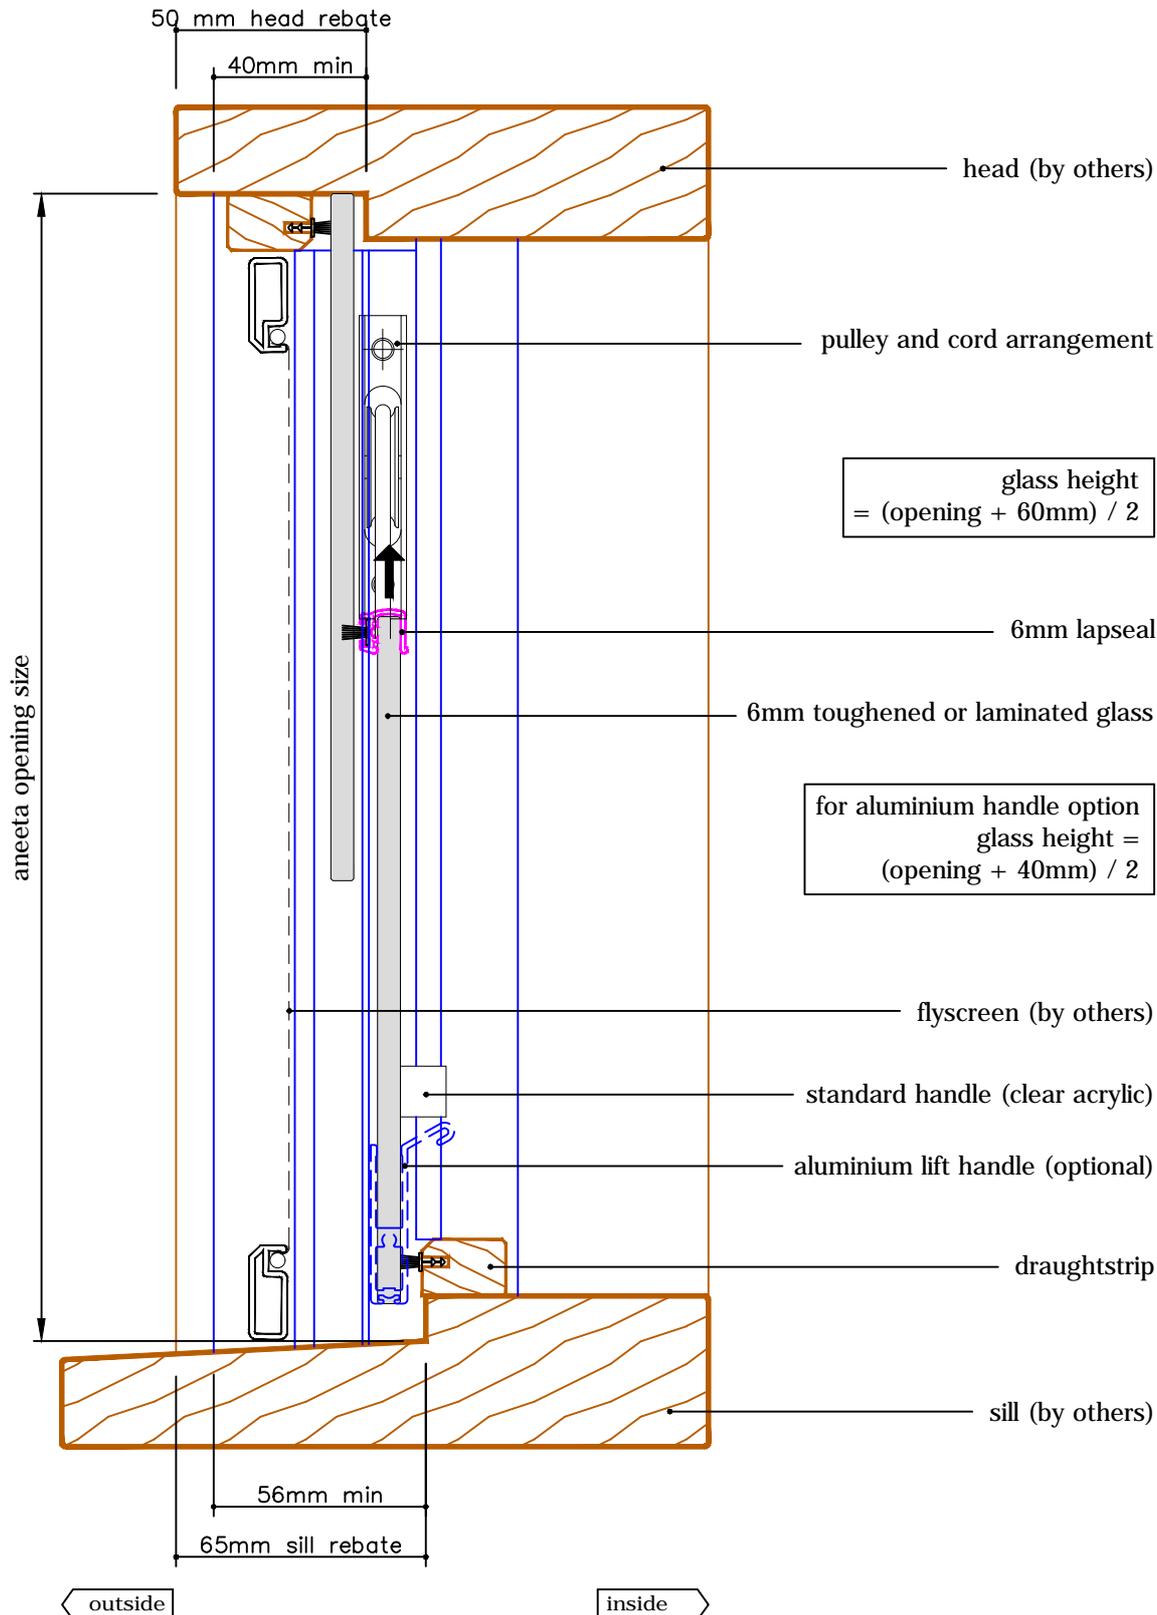



# 2 pane servery 6mm sashless double hung in aluminium frames (top pane fixed - medium box) with aluminium covers horizontal section B-B

glass width = opening - 110mm

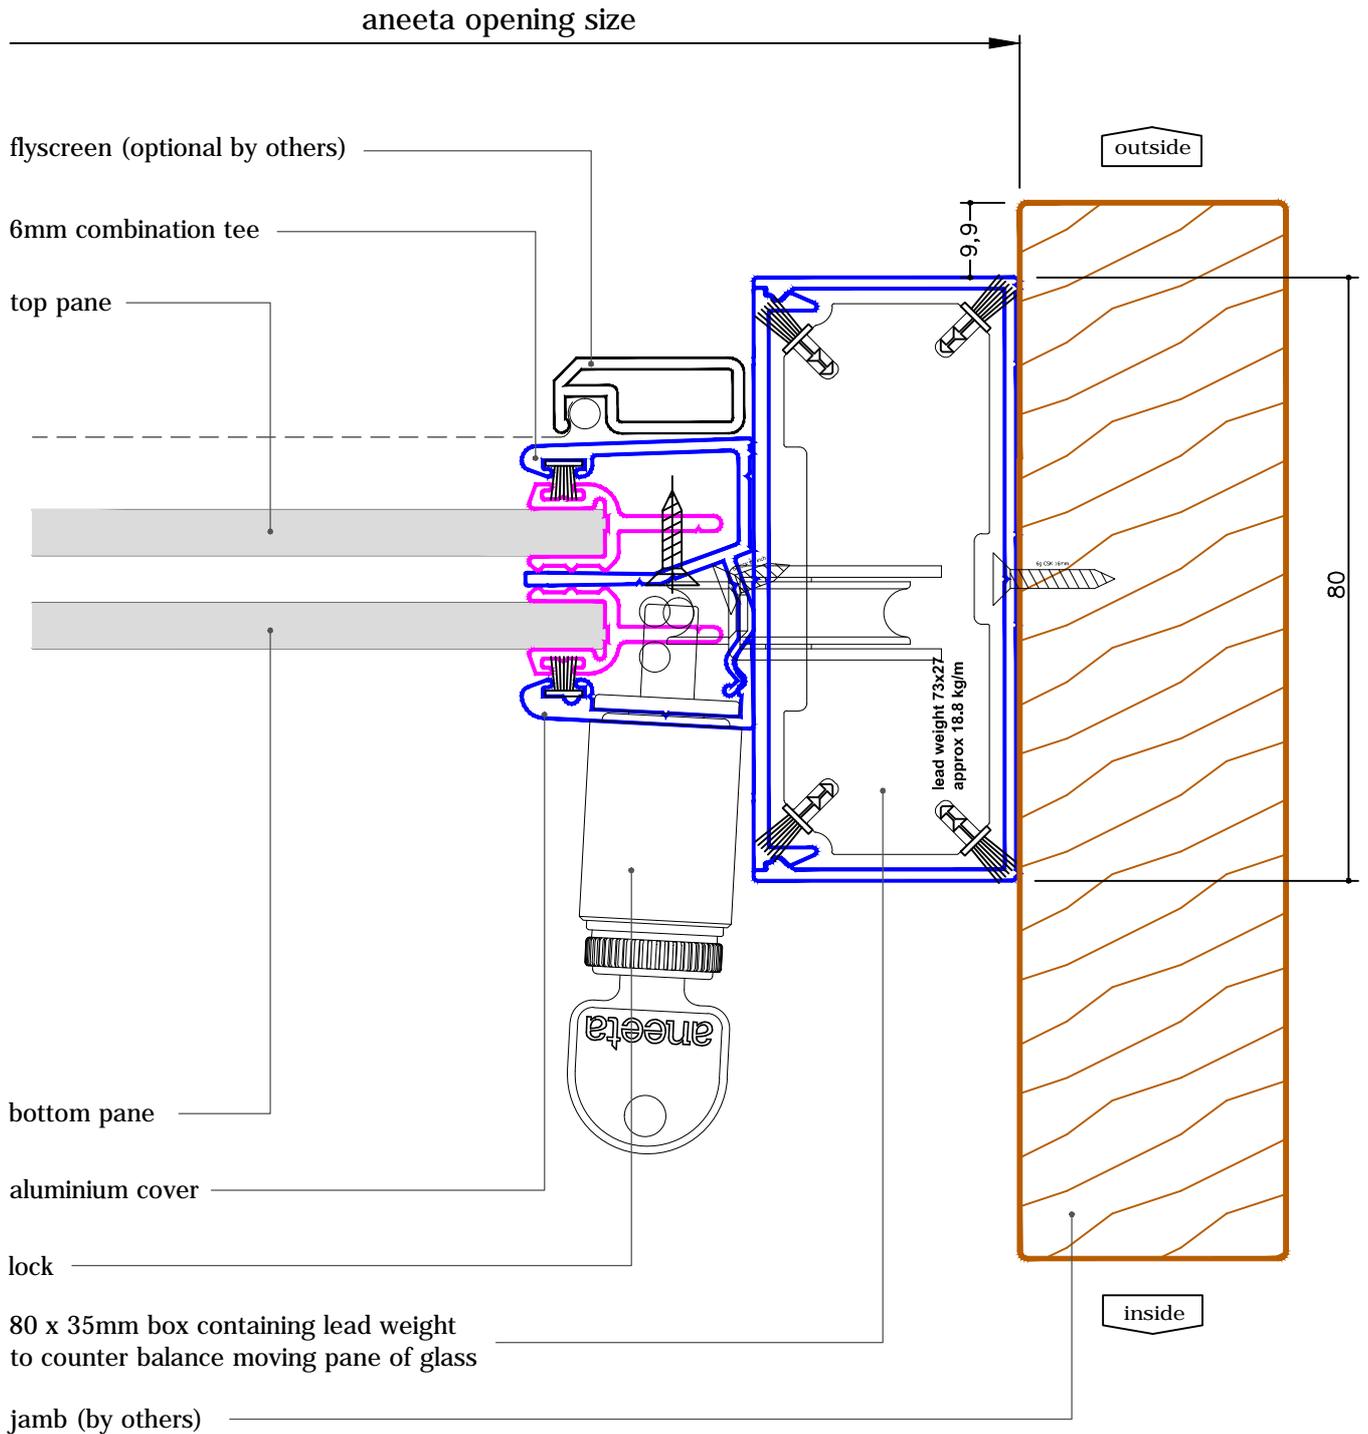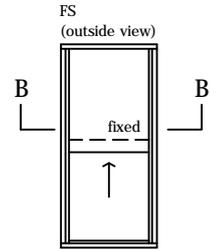

# 2 pane servery 6mm sashless double hung in timber frames (top pane fixed - large box)



with aluminium covers  
vertical section A-A

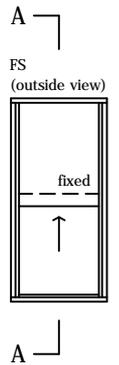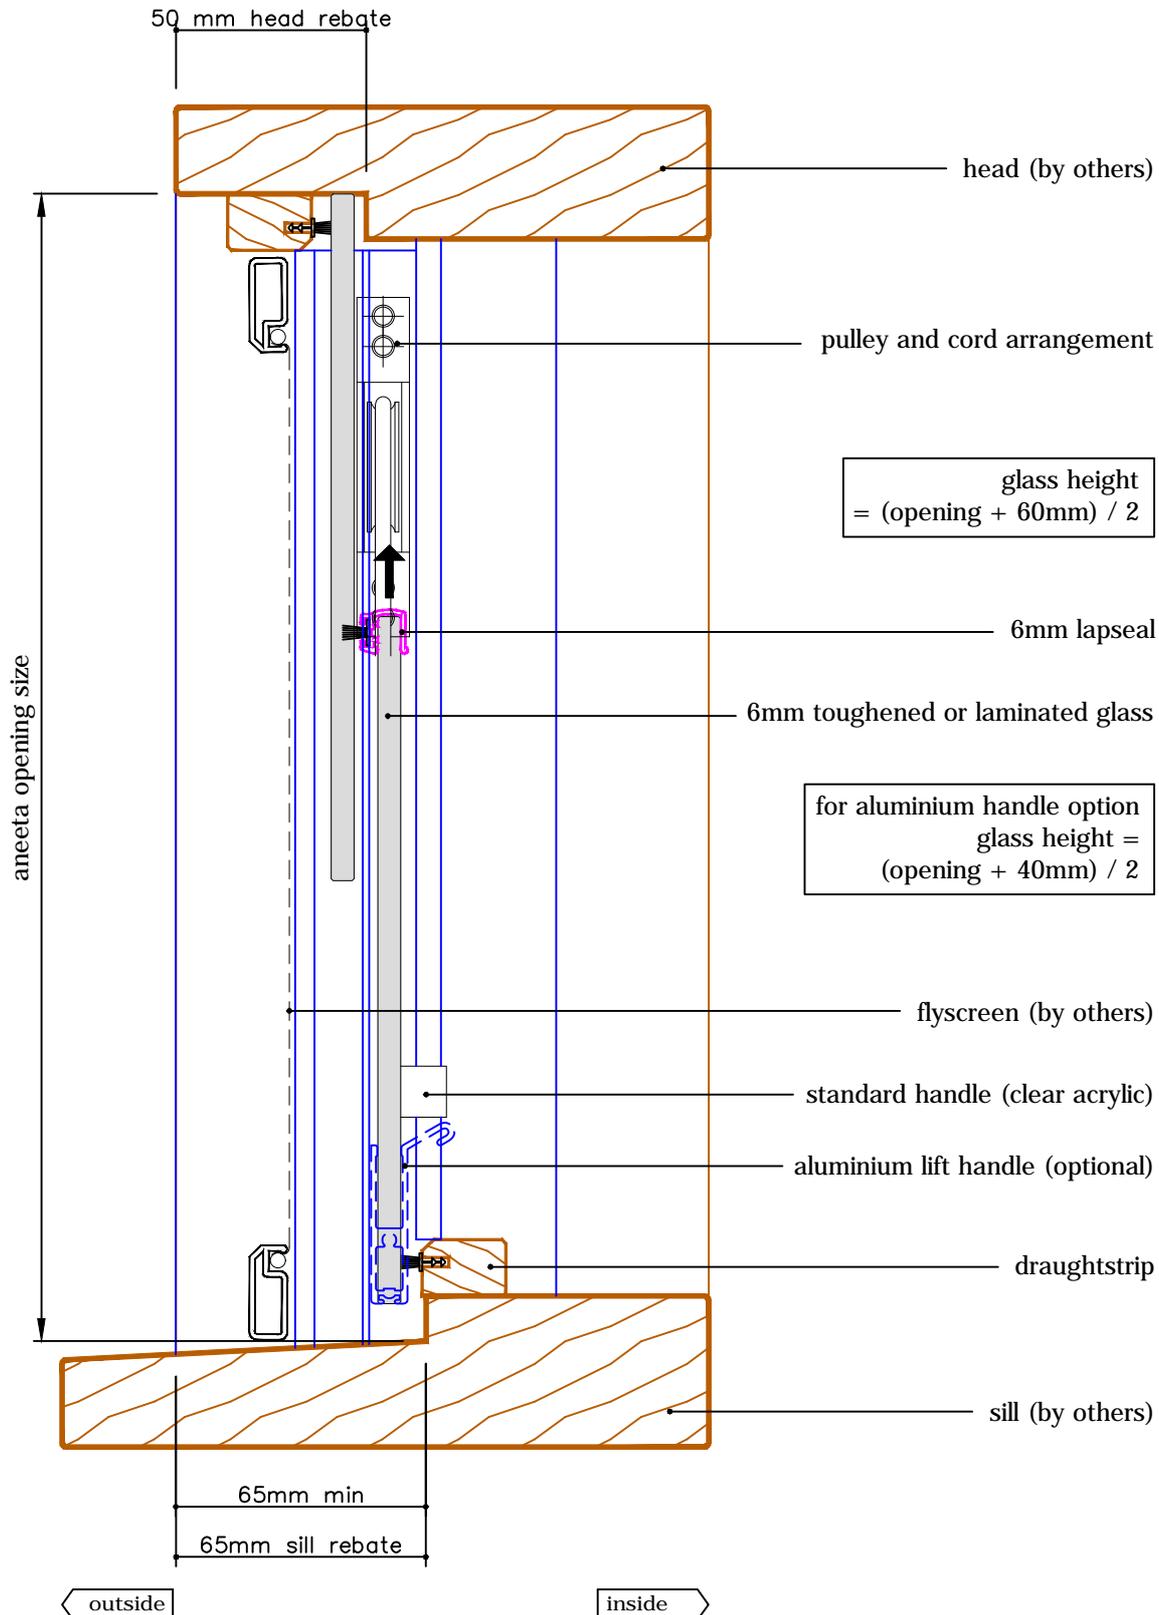



# 2 pane servery 6mm sashless double hung in aluminium frames (top pane fixed - large box)

with aluminium covers  
horizontal section B-B


glass width = opening - 130mm

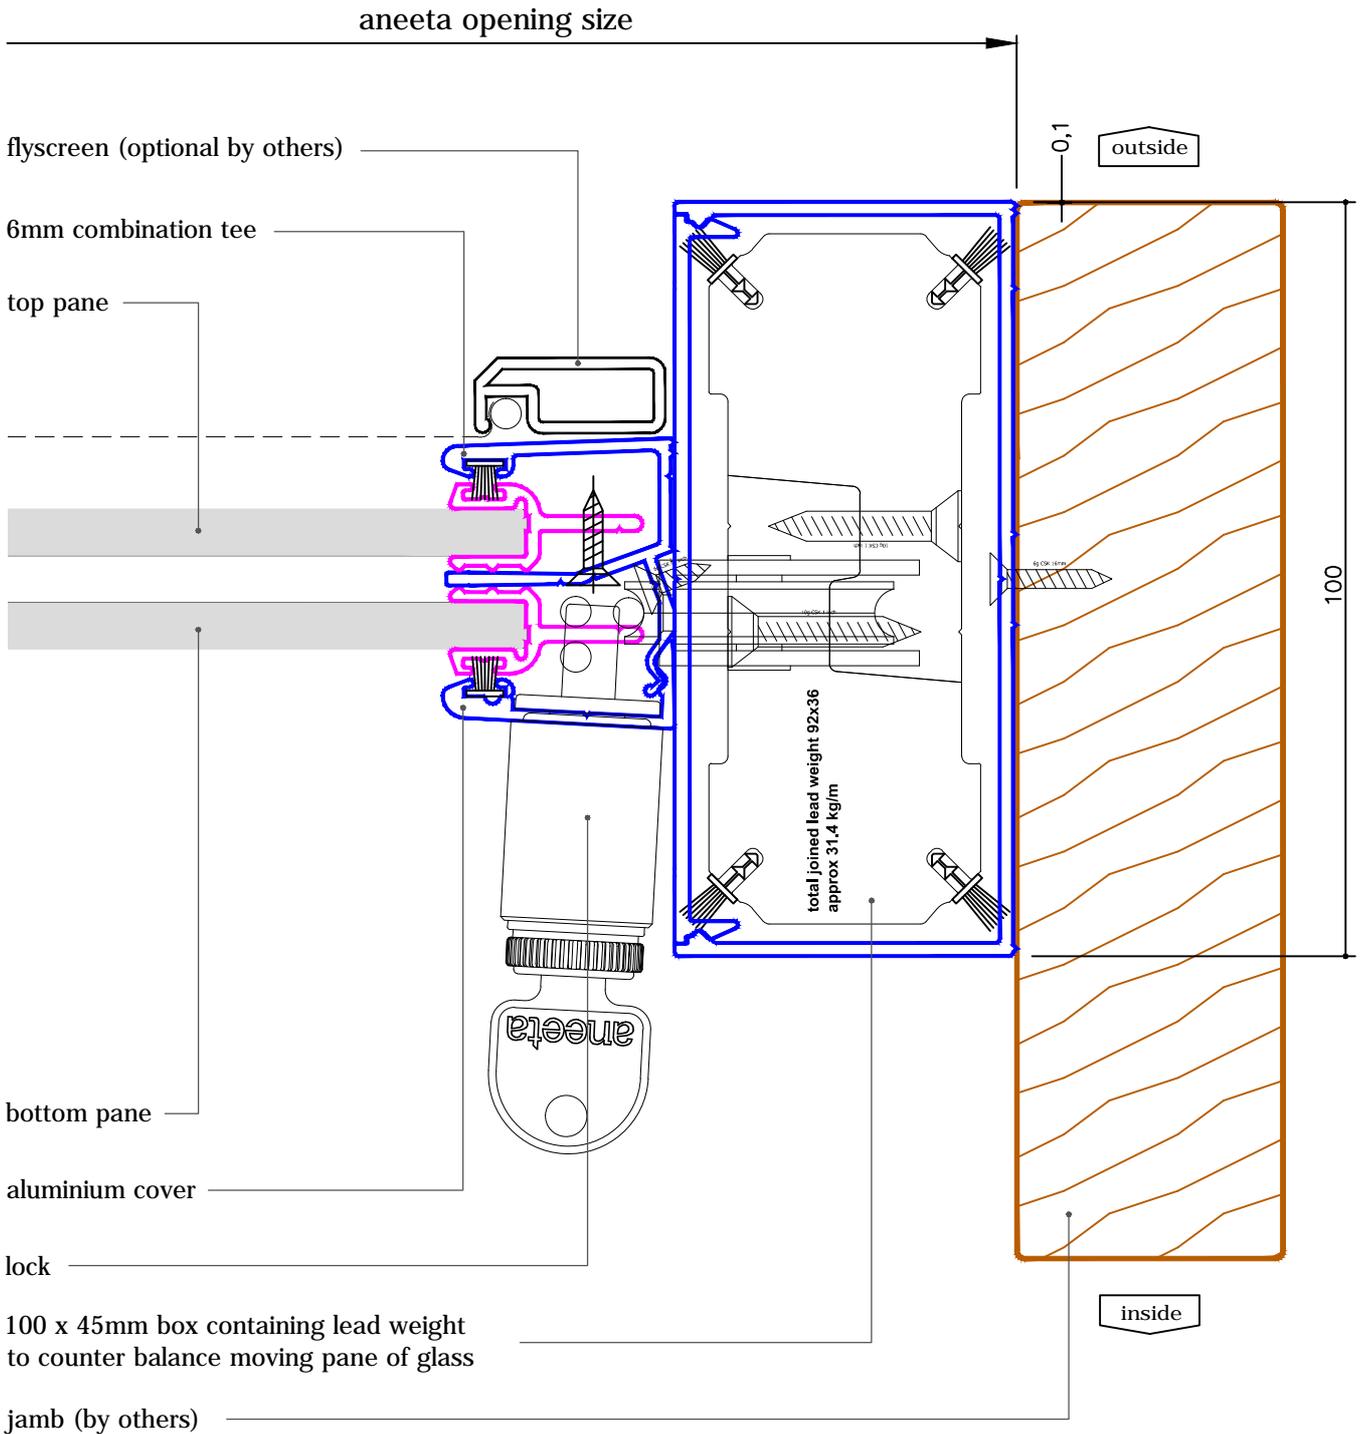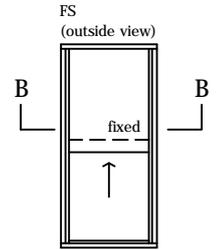

# 2 pane servery 6mm sashless double hung in timber frames (top pane fixed - extra large box) with aluminium covers vertical section A-A

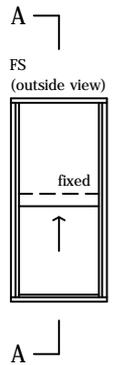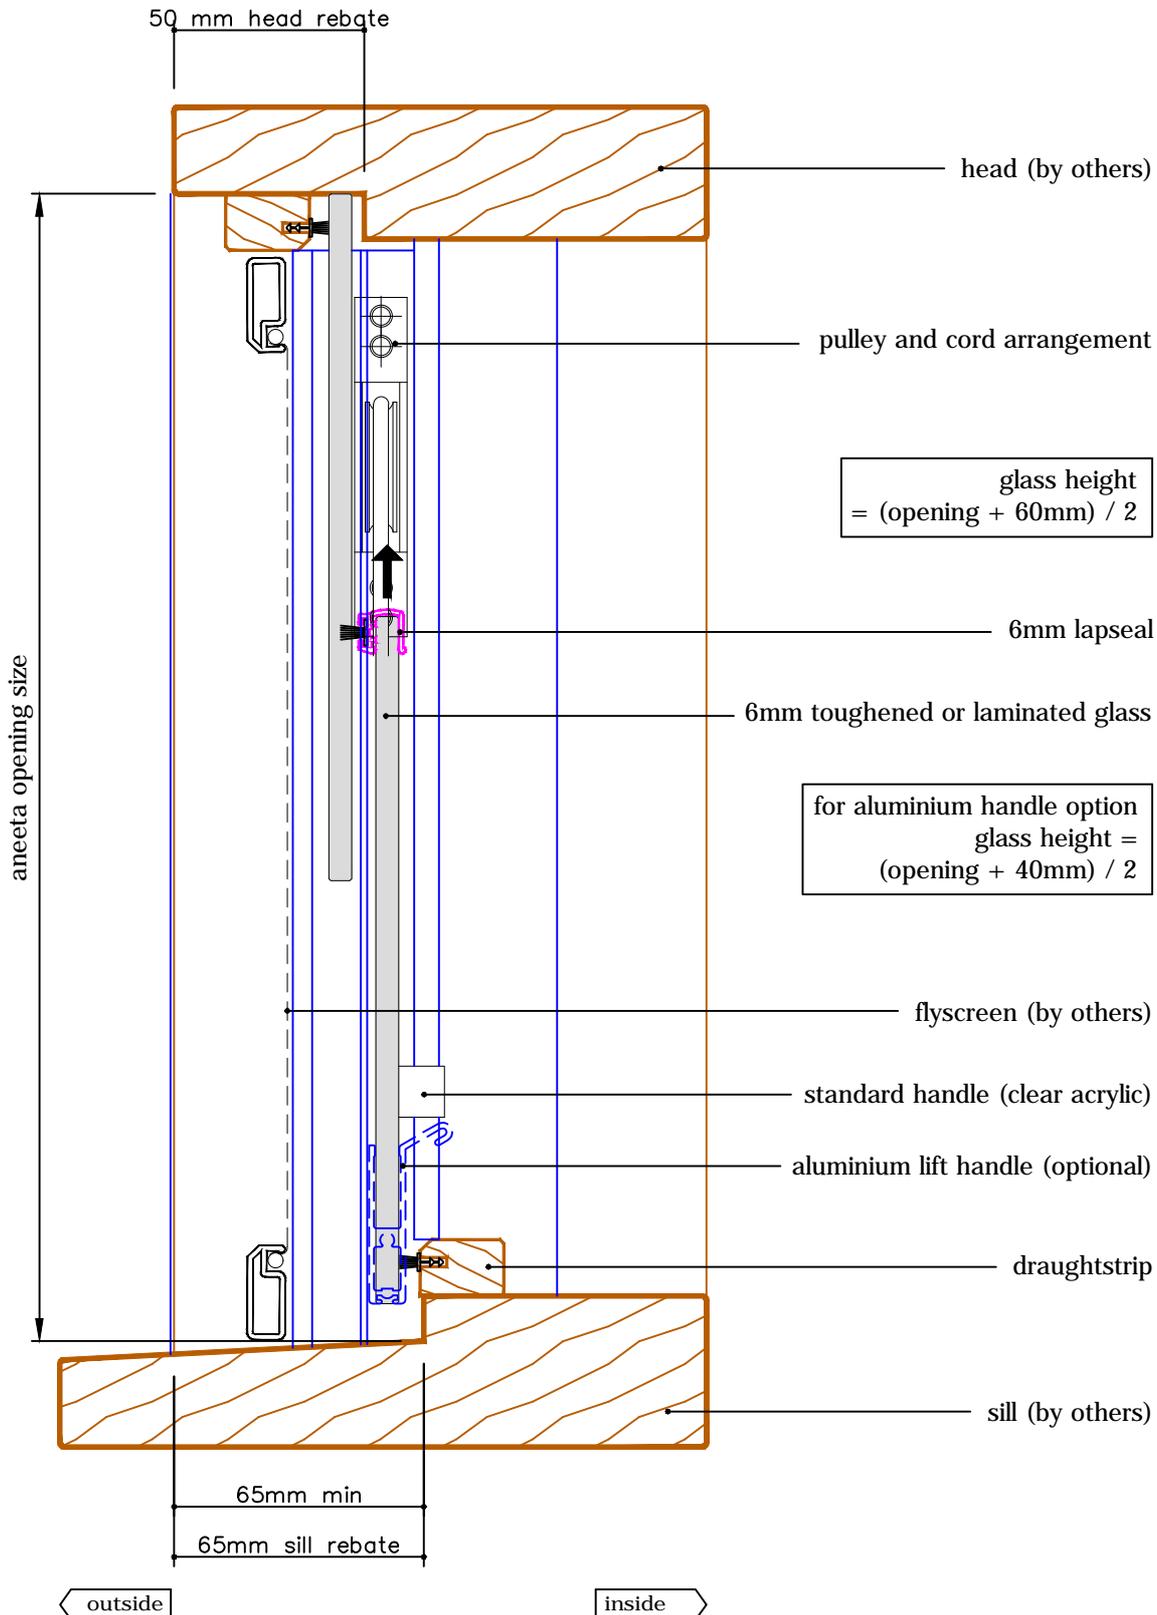

# 2 pane seryery 6mm sashless double hung in aluminium frames (top pane fixed - extra large box) with aluminium covers horizontal section B-B

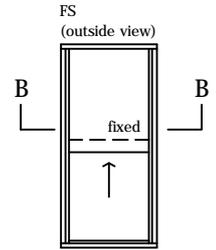

glass width = opening - 192mm

