



4 pane 6mm sashless double hung in timber frames


with timber covers
vertical section A-A

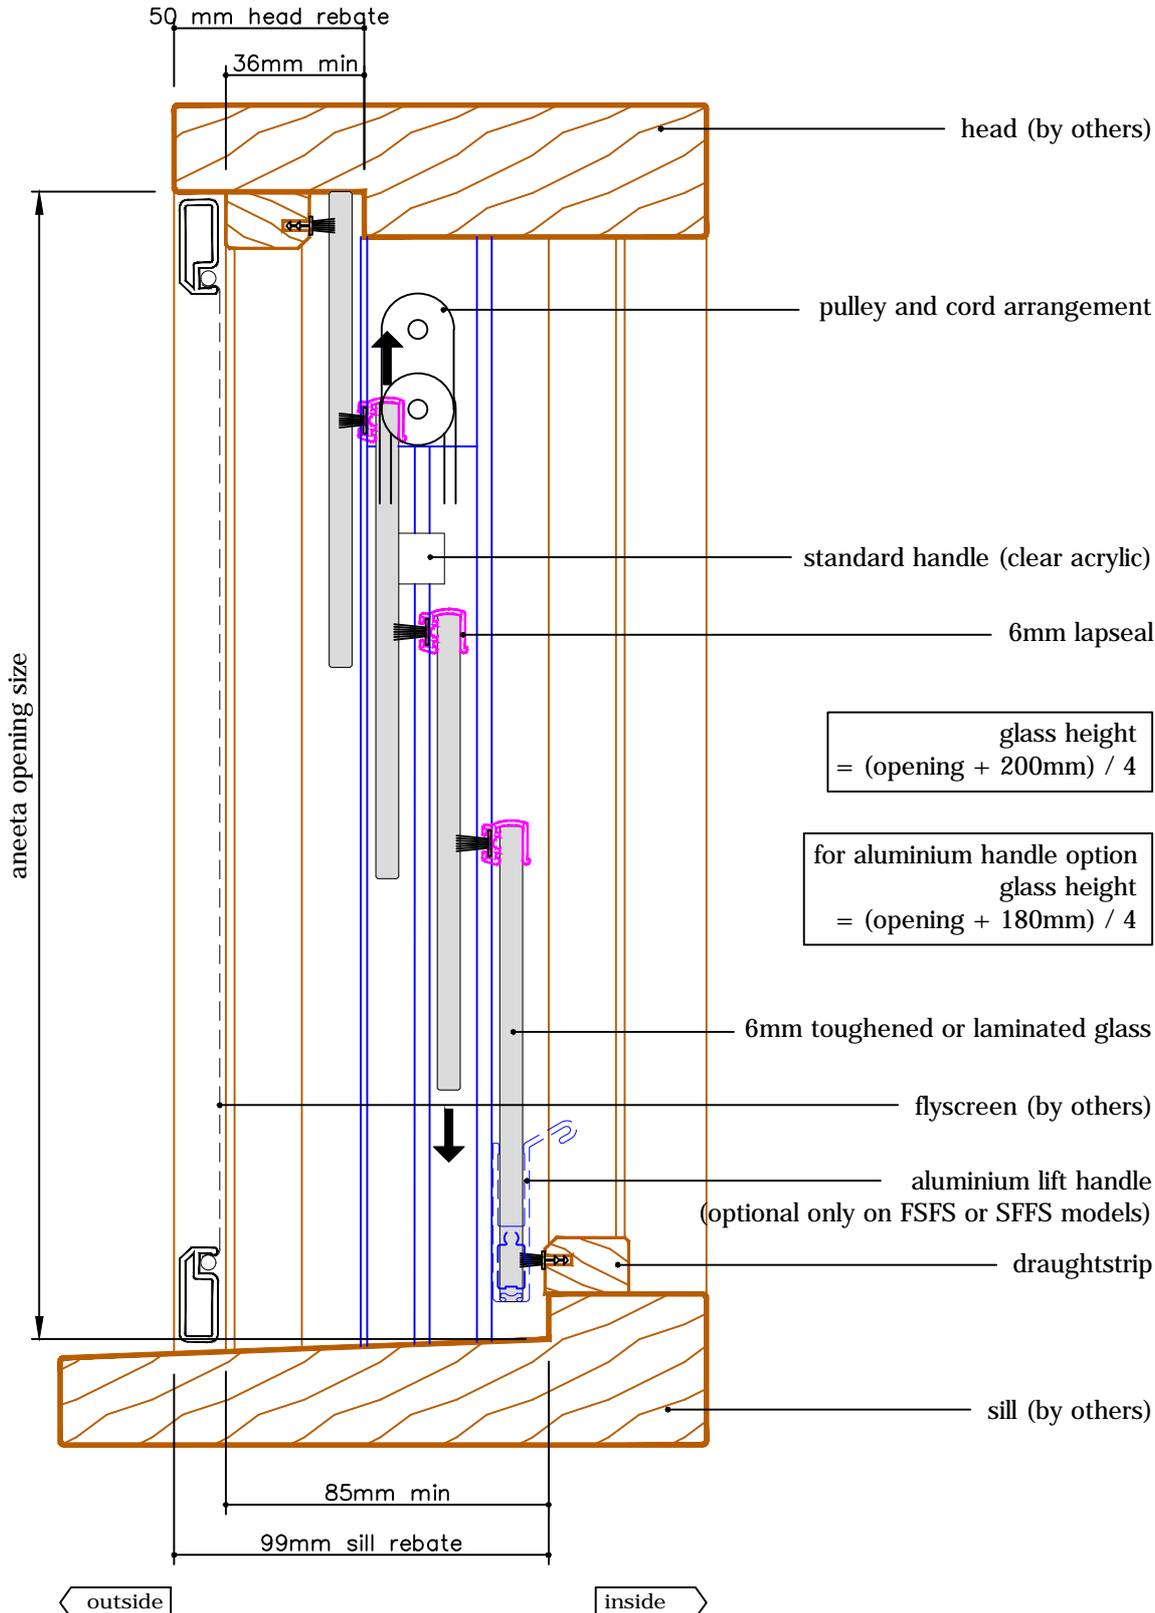


A
FSuSdF
(outside view)

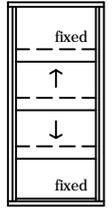


A
FSdSuF
Alternative Option

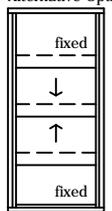


SFSF
Alternative Option

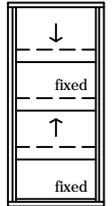

FSFS
Alternative Option

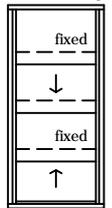



SFFS
Alternative Option

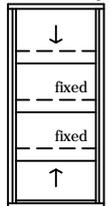

4 pane 6mm sashless double hung in timber frames


with timber covers
 horizontal section B-B

glass width = opening - 40mm

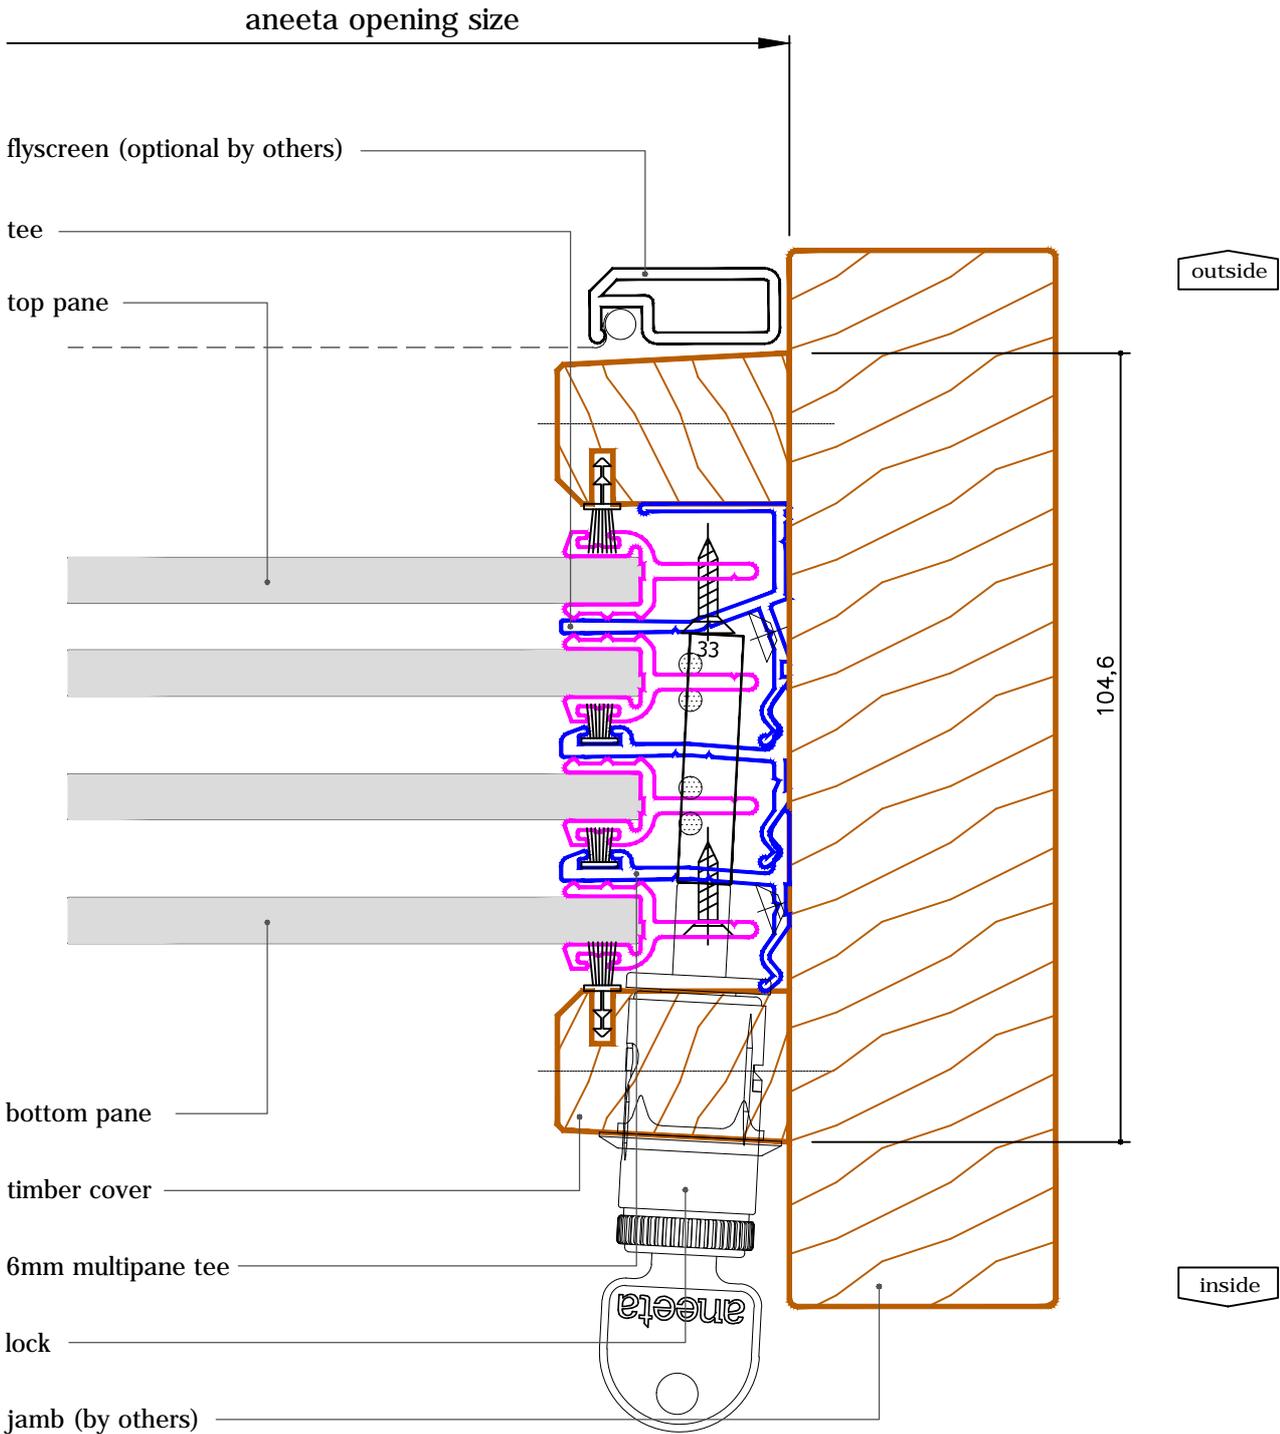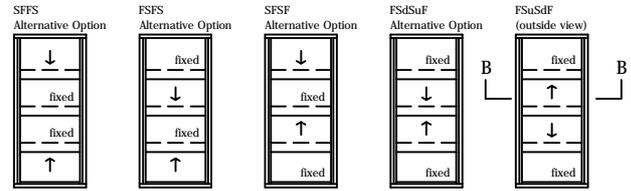


4 pane 6mm sashless double hung in timber frames


with aluminium covers outside, timber covers inside
 vertical section A-A

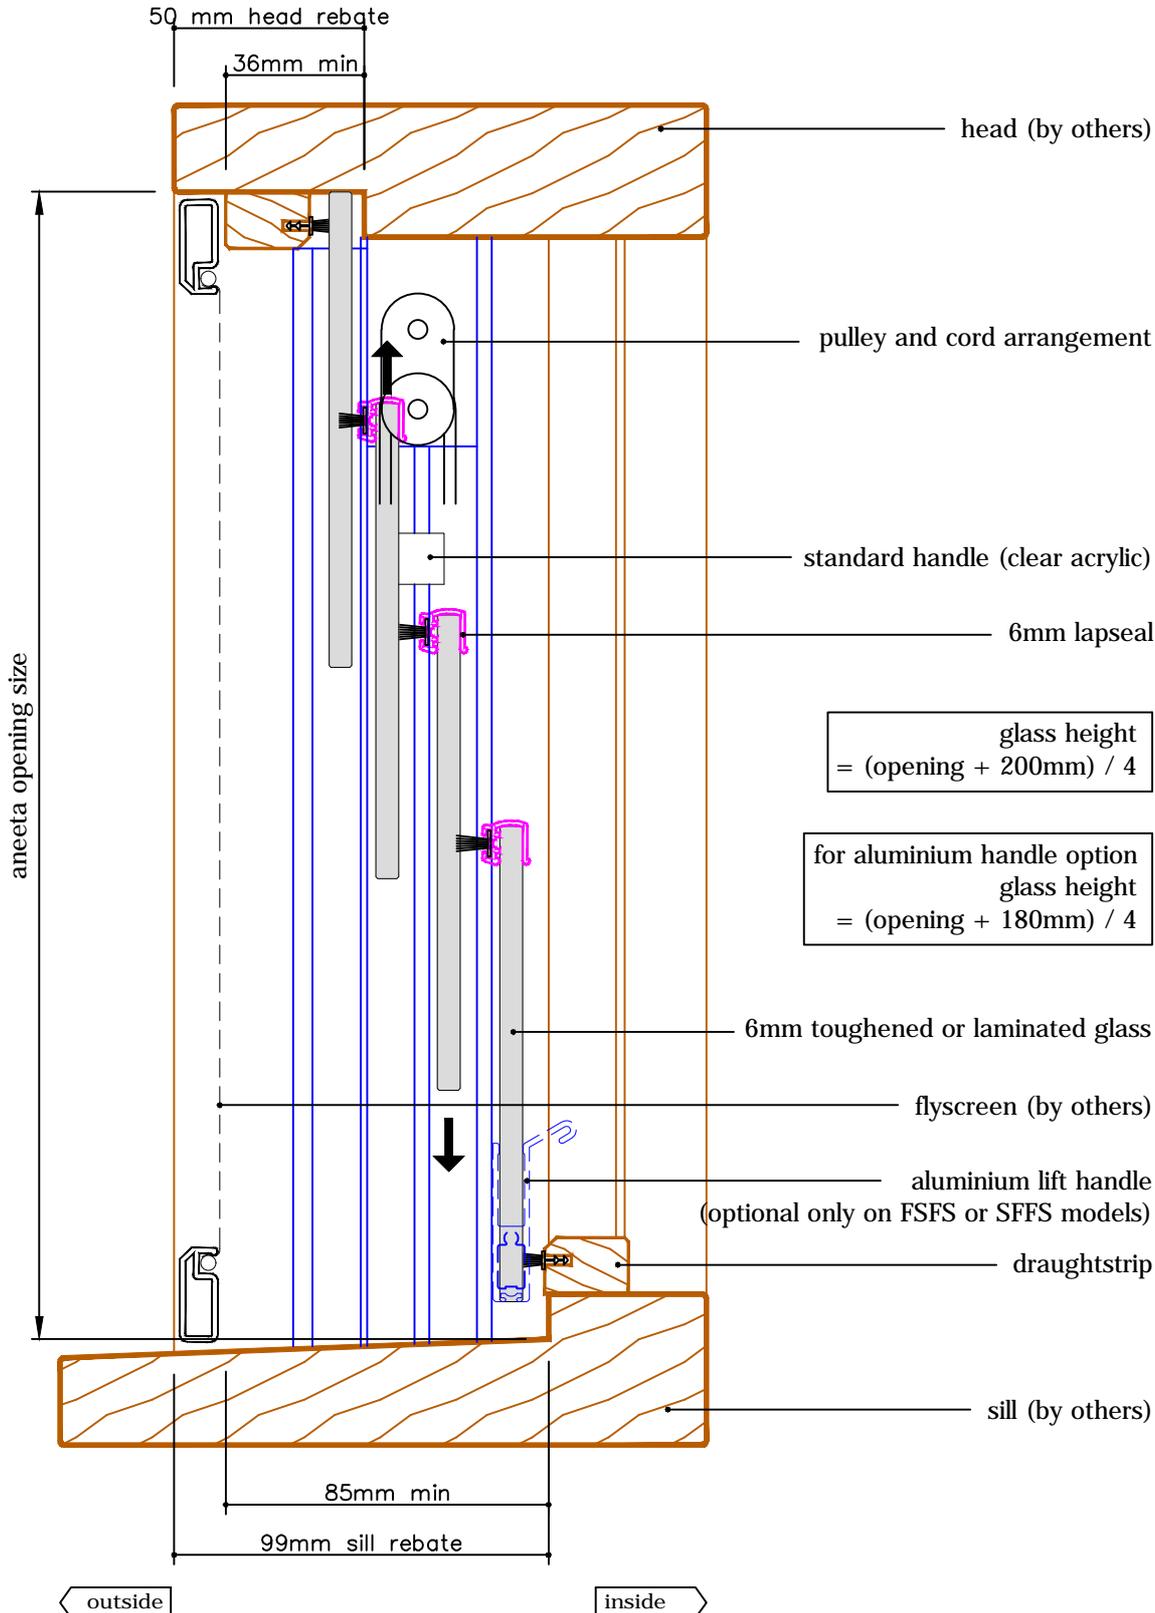


A
 FSuSdF
 (outside view)

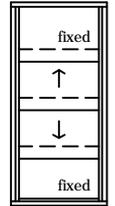


A
 FSdSuF
 Alternative Option

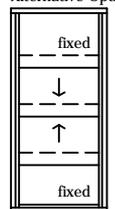


SFSF
 Alternative Option

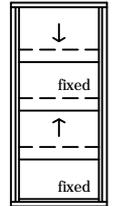

FSFS
 Alternative Option

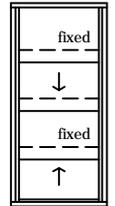



SFFS
 Alternative Option

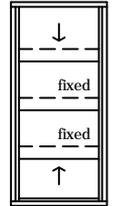

4 pane 6mm sashless double hung in timber frames







with aluminium covers outside, timber covers inside
horizontal section B-B

glass width = opening - 40mm

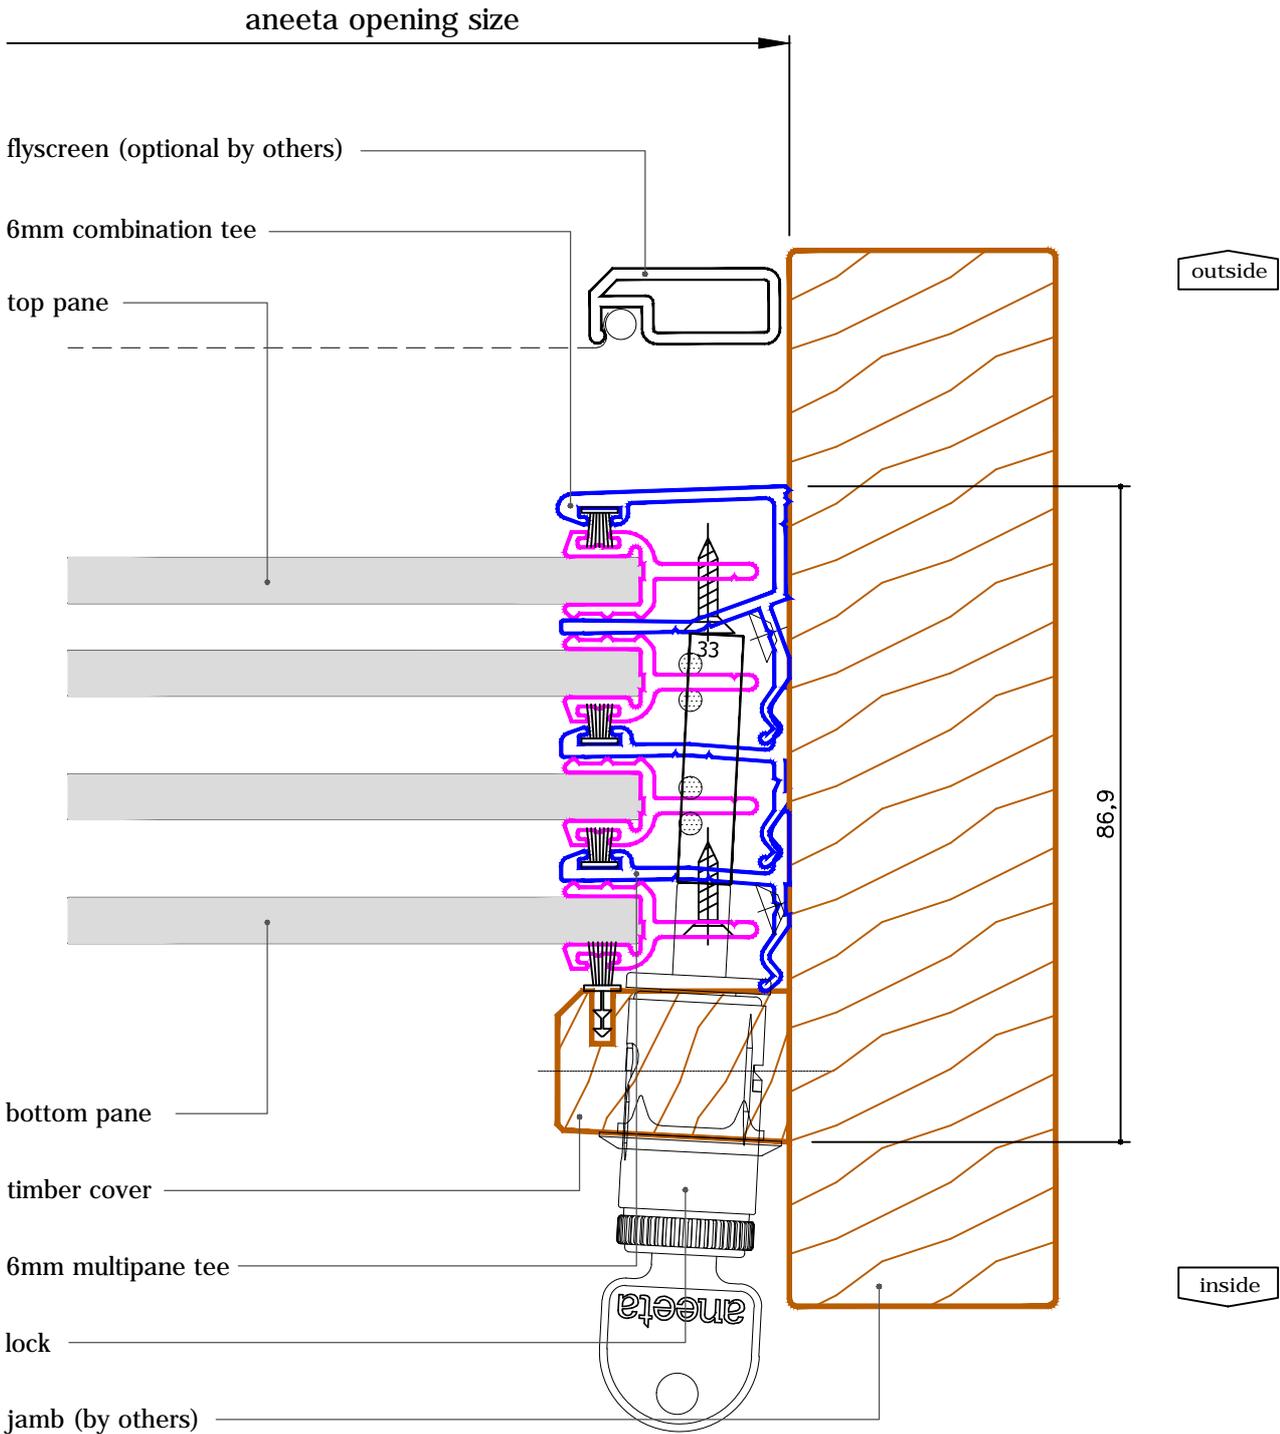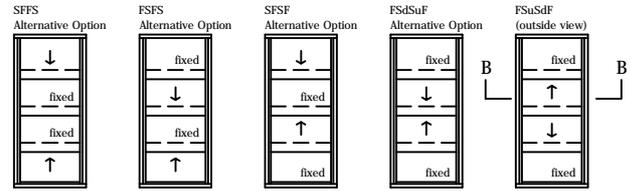

4 pane 6mm sashless double hung in timber frames

with aluminium covers
vertical section A-A

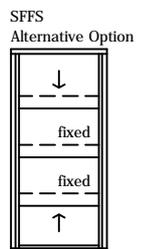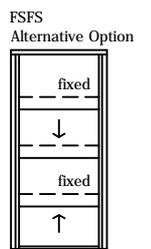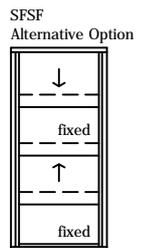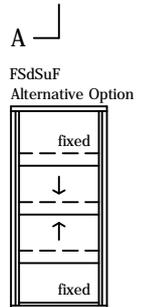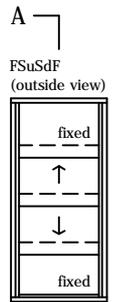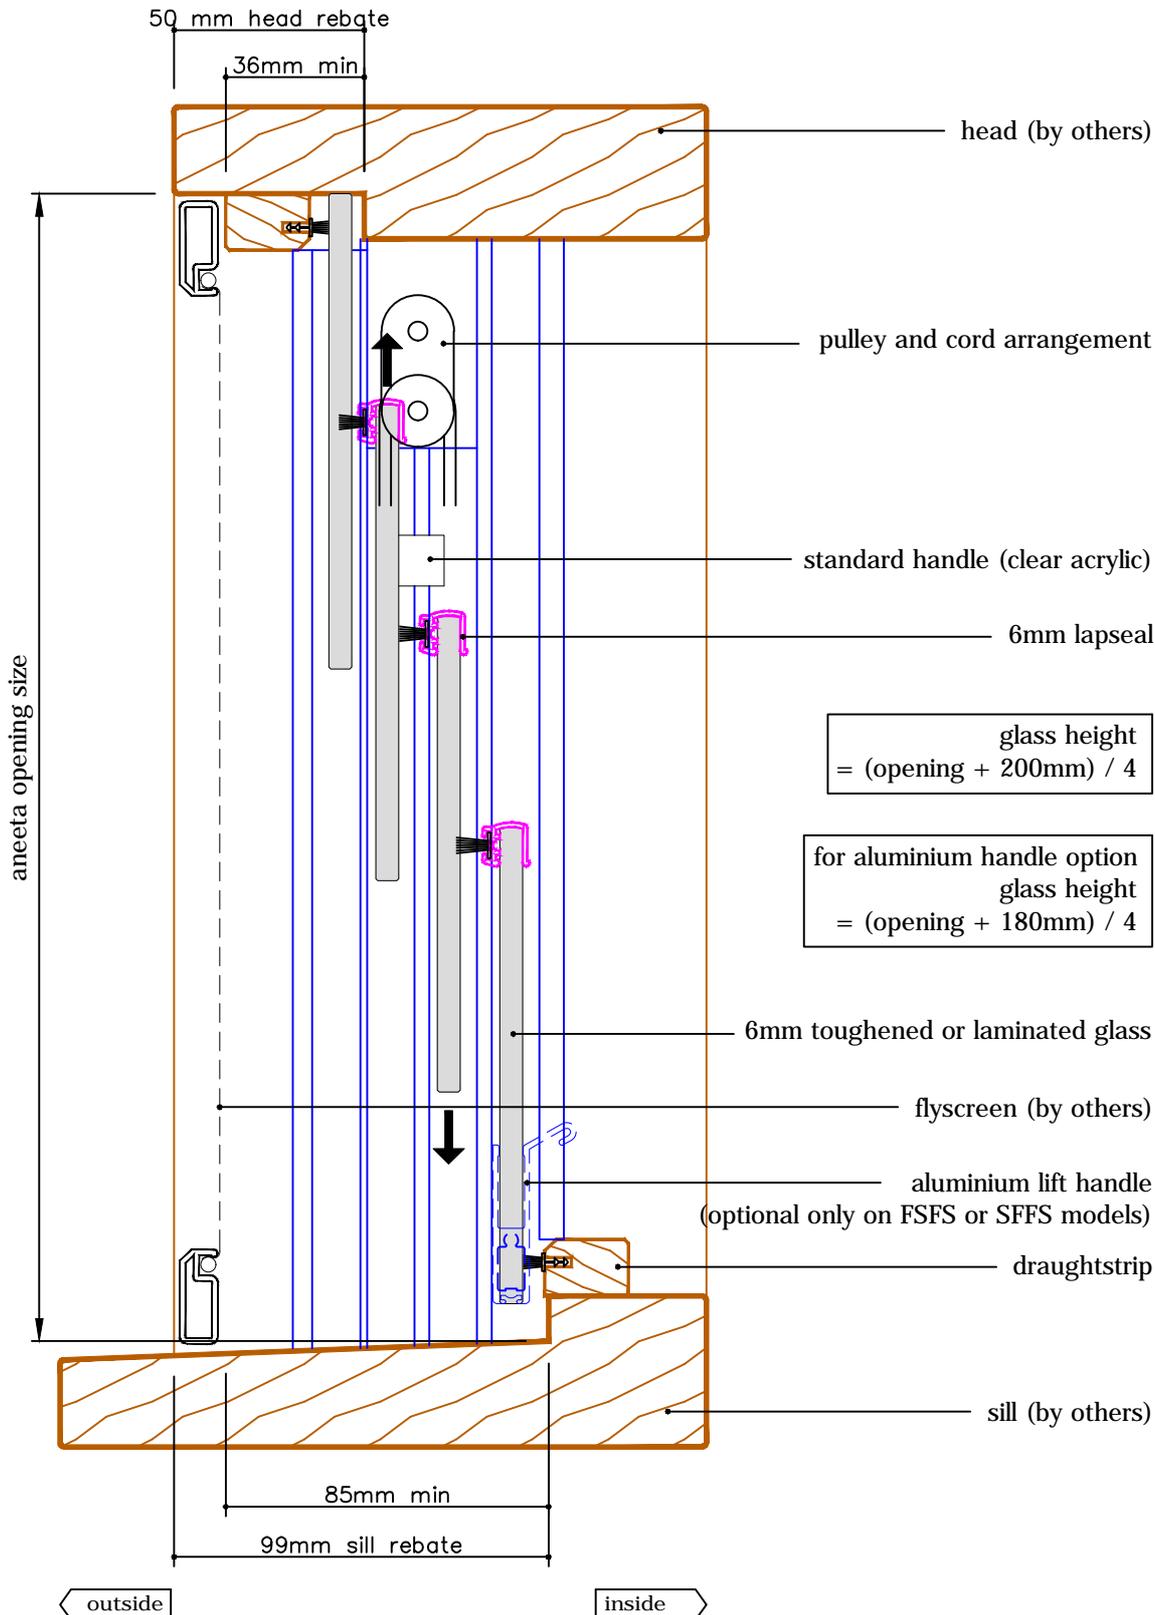

4 pane 6mm sashless double hung in timber frames

with aluminium covers
 horizontal section B-B

glass width = opening - 40mm

