

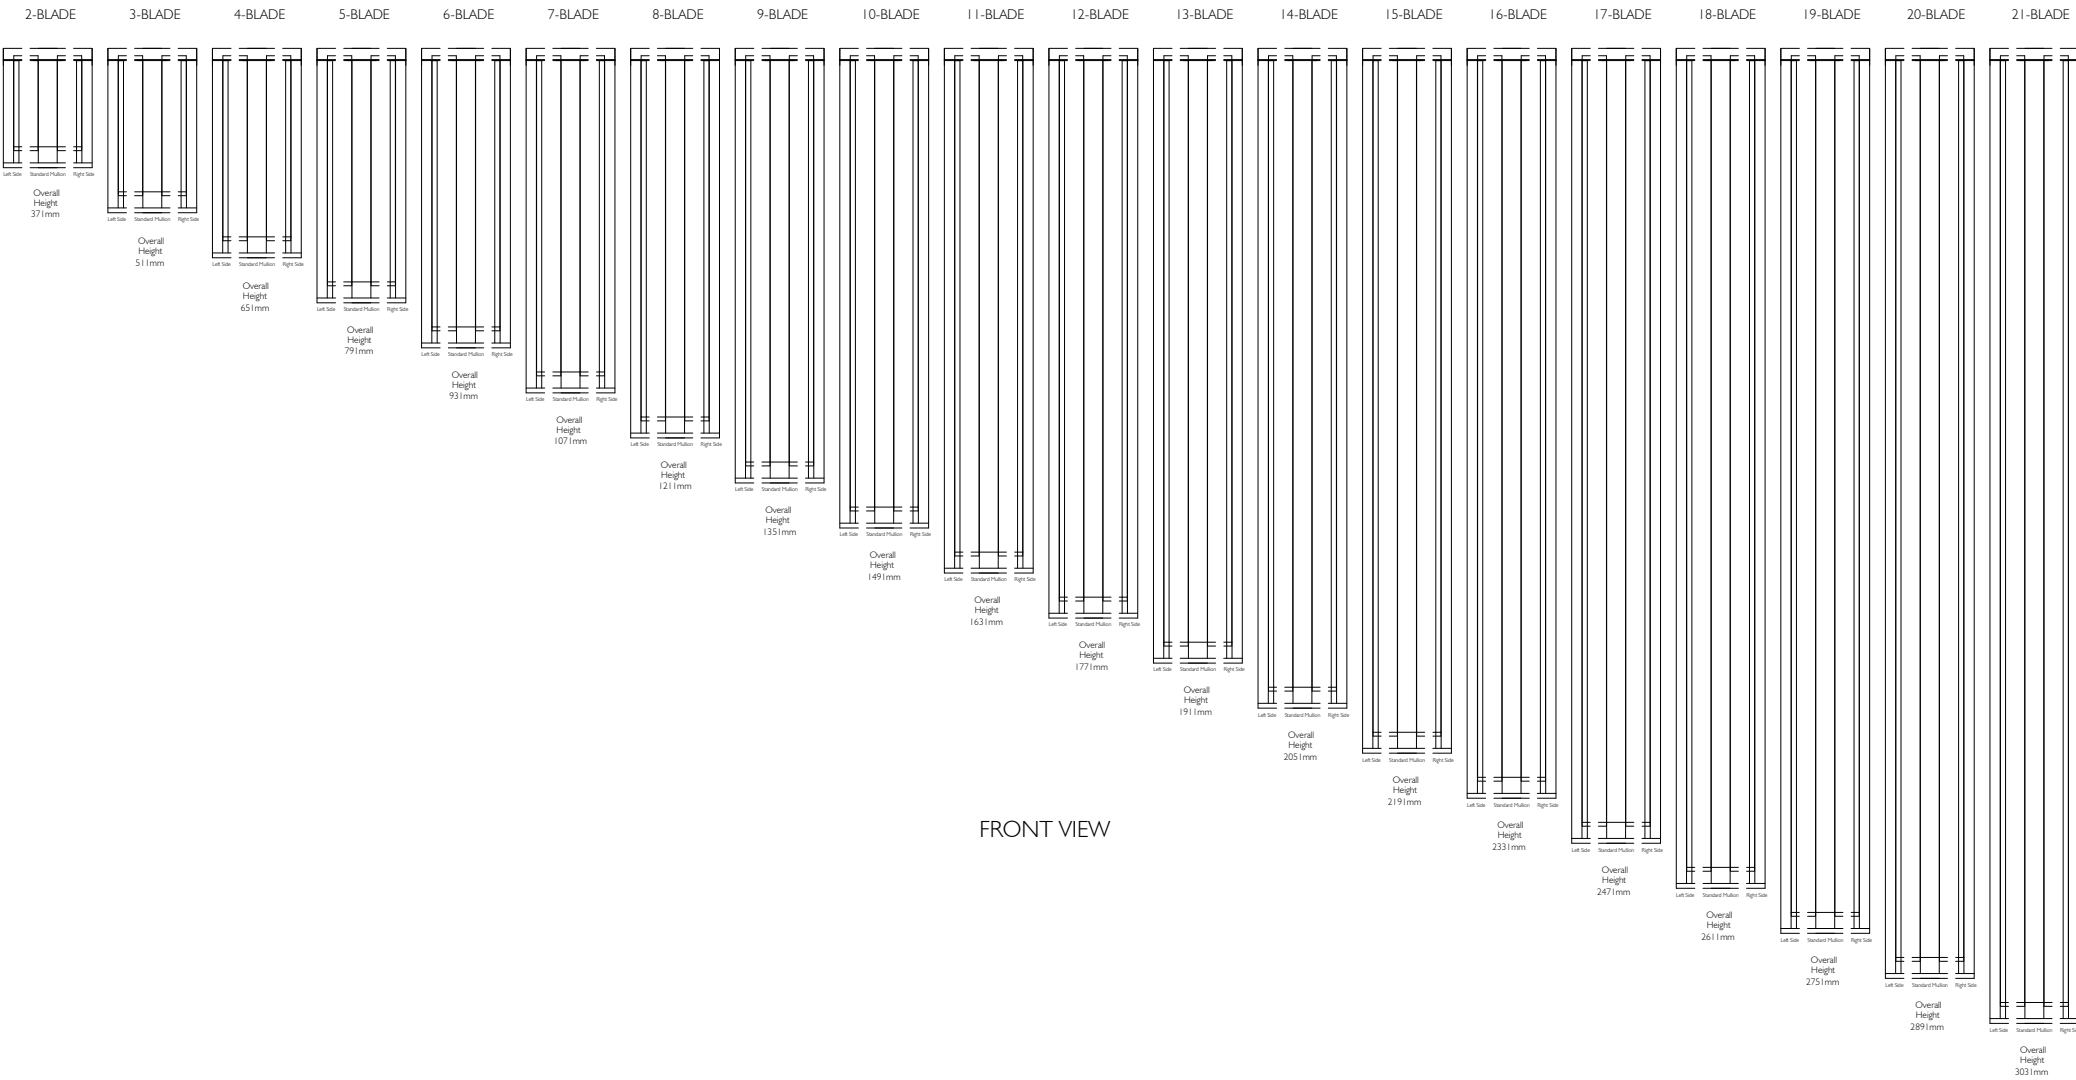


# ALTAIR I 52 LOUVRE IN EASYSscreen I 31 SURROUND FRAME WITH FIXED LITE

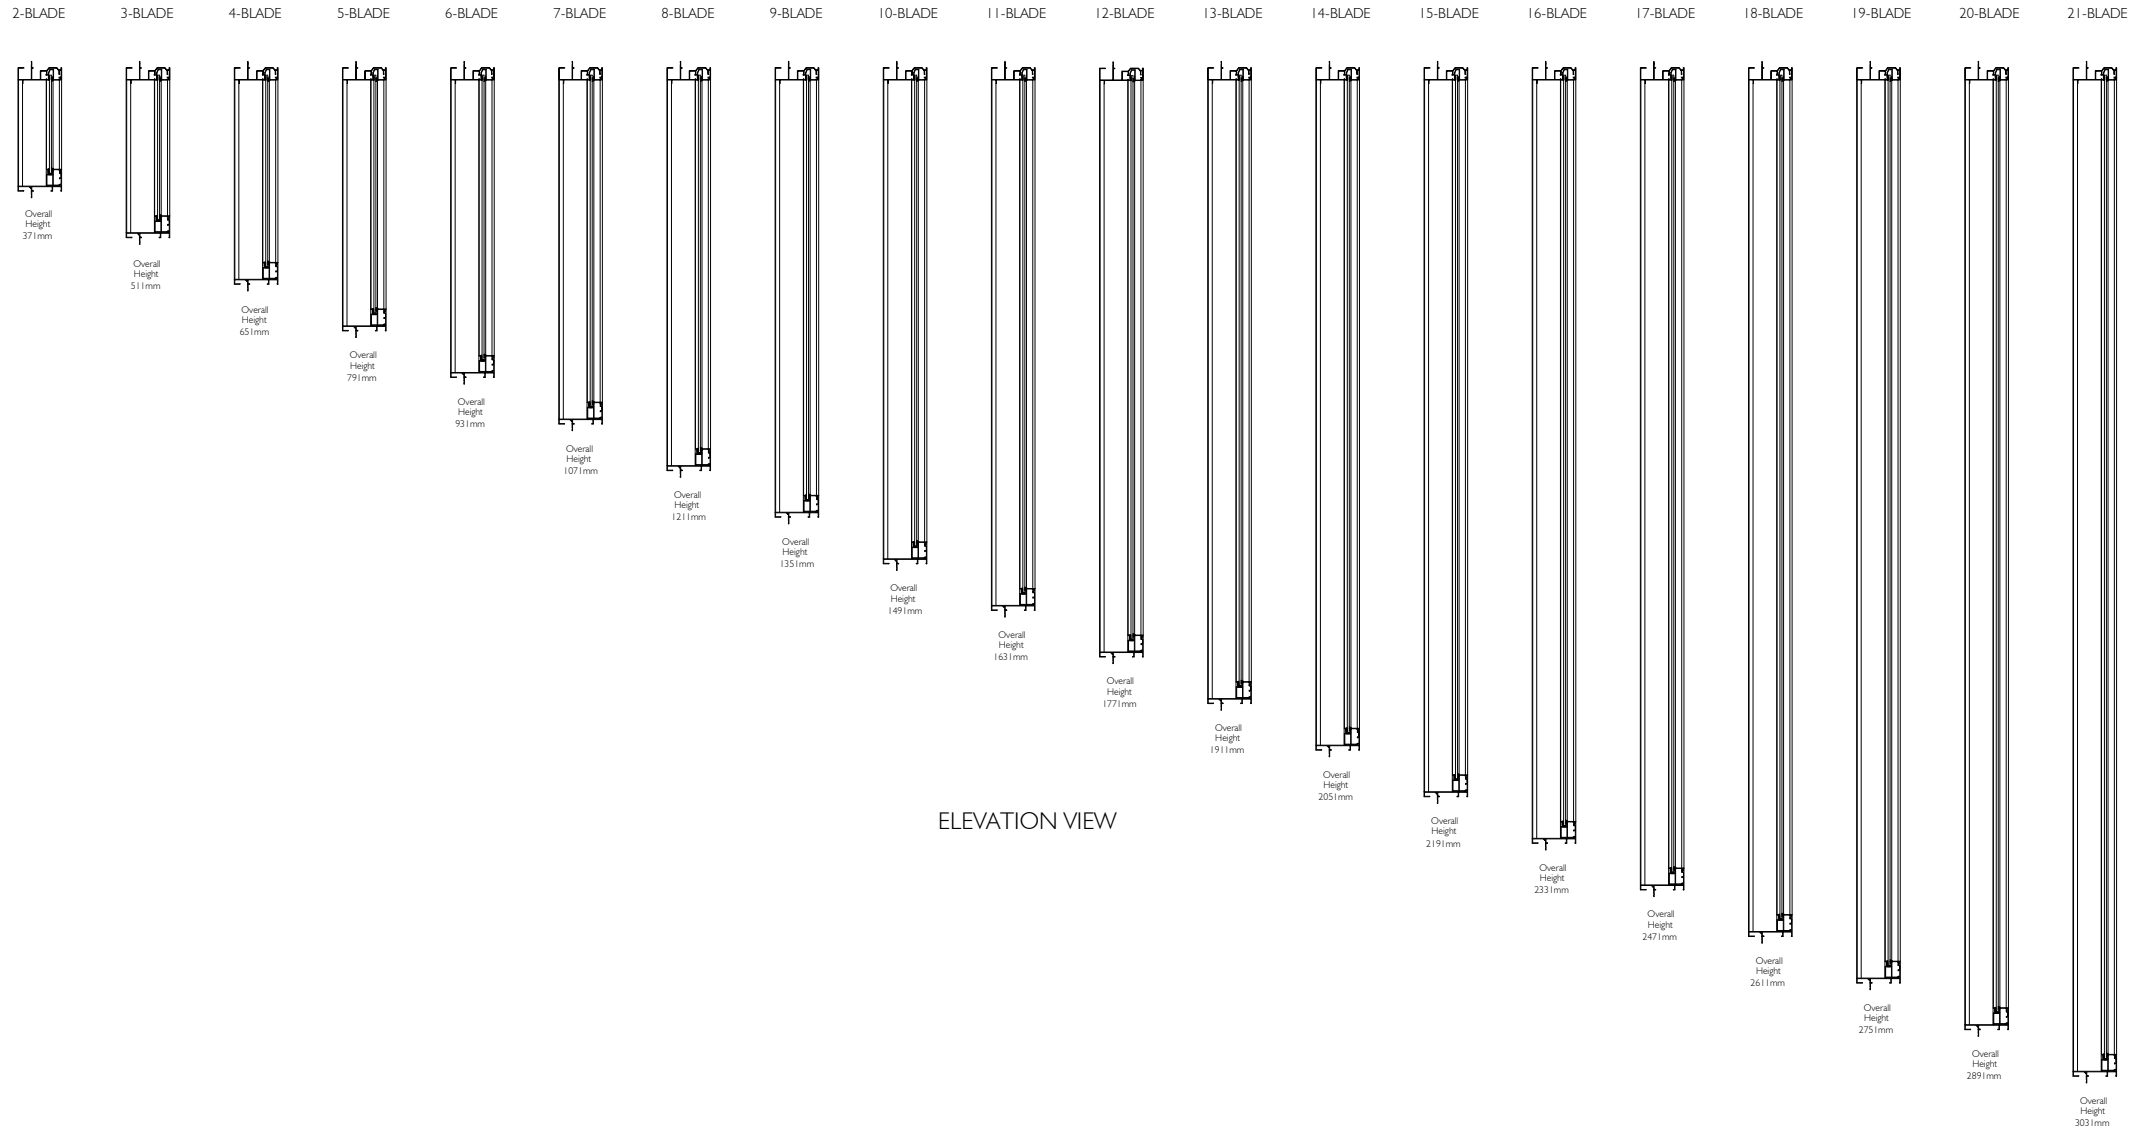

<div>Proprietary and confidential</div> <div>The information contained in this drawing is the sole property of Breezway Australia. Any reproduction in part or as a whole, without the written permission of Breezway Australia is prohibited.</div>	Rev	Description	Approved		Title:				<div></div> <div>35 Cambridge Street, Coorparoo QLD 4151, ABN 24 081 897 823</div>		Material:	
			By	Date							Finish:	
							SAP Mat No:					
							Dwg No:					
						Drawn by:	D.Oe	Date:	03/08/2010	Scale:	1:1	Sheet 1 of 4

ALTAIR I 52 LOUVRE IN EASYSCREEN I 3 I SURROUND FRAME WITH FIXED LITE



FRONT VIEW

Proprietary and confidential

Rev Description

Approved

By Date

Title:

Altair I 52 Easyscreen with Fixed Lite



35 Cambridge Street, Coorparoo QLD 4151, ABN 24 081 897 823

Material:

Finish:

SAP Mat No:

Dwg No:

Drawn by: D.Oe


Date: 03/08/2010

Scale: 1:1


Sheet 2 of 4

Revision


ALTAIR I 52 LOUVRE WITH FIXED LITE

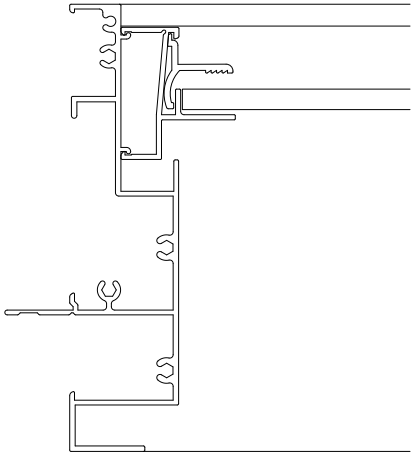

Altair Easyscreen I 31 Surround Frame  
With Standard Jamb

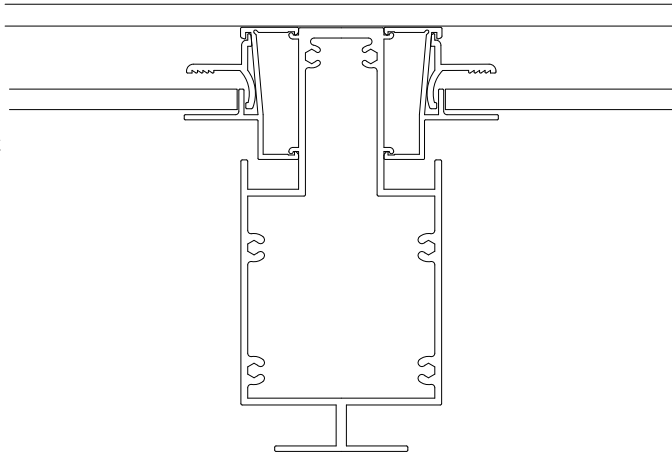


Altair Easyscreen I 31 Surround Frame  
With Standard Mullion

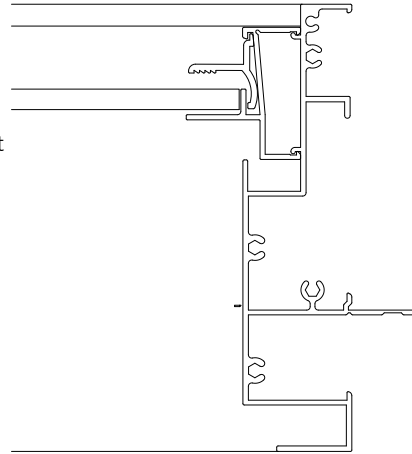


Altair Easyscreen I 31 Surround Frame  
With Standard Jamb

PLAN VIEW

Proprietary and confidential  The information contained in this drawing is the sole property of Breezway Australia. Any reproduction in part or as a whole, without the written permission of Breezway Australia is prohibited.	Rev	Description	Approved		Title:  Altair I 52 Easyscreen with Fixed Lite				 35 Cambridge Street, Coopers QLD 4151, ABN 24 081 897 823		Material:	
			By	Date							Finish:	
					SAP Mat No:							
					Dwg No:							
Drawn by: D.Oe			Date: 03/08/2010	Scale: 1:1	Sheet 3 of 4		Revision					

# Specification

The Fixed Lite Window shall suit 152 louvre window heights in the Easyscreen manual and Powerlouvre window systems by Breezway – as certified by the Australian Window Association. Fabricated to perform in (Insert applicable N or C rating) Zone to comply with AS2047.

Proprietary and confidential  The information contained in this drawing is the sole property of Breezway Australia. Any reproduction in part or as a whole, without the written permission of Breezway Australia is prohibited.	Rev	Description	Approved By      Date		Title:  Altair 152 Easyscreen with Fixed Lite		 <small>35 Cambridge Street, Coopers QLD 4151, ABN 24 081 897 823</small>		Material:
									Finish:
									SAP Mat No:
									Dwg No:
					Drawn by: D.Oe    Date: 03/08/2010    Scale: 1:1		Sheet 4 of 4      Revision		