


# ALTAIR 152 LOUVRE IN EASYSCREEN 131 SURROUND FRAME

## Standard Heights (Viewed From Outside)

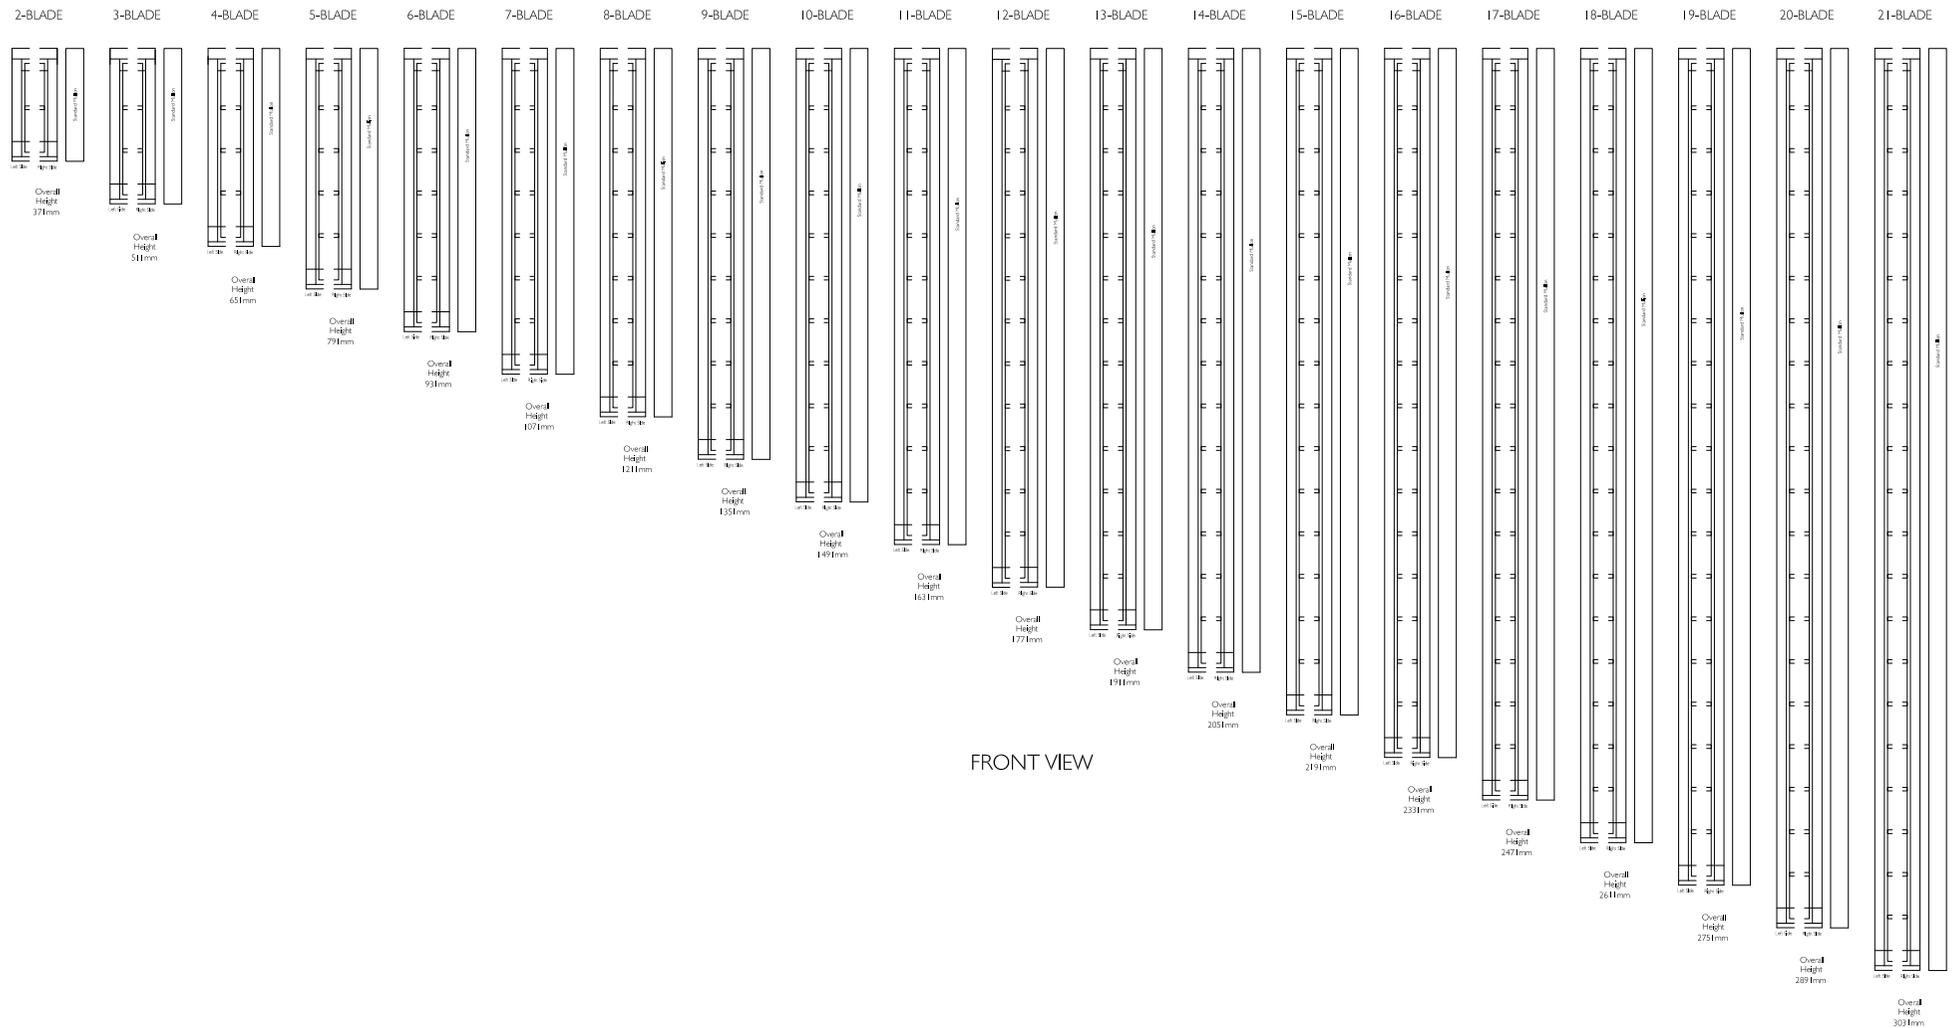

FRONT VIEW

Proprietary and confidential  
The information contained in this drawing is the sole property of Breezway Australia. Any reproduction in part or as a whole, without the written permission of Breezway Australia is prohibited.

Rev	Description	Approved By	Date

Title:		
Altair MK2152 in Easyscreen Frame		
Drawn by:	B.G	Date: 17/10/2011
Scale:	NTS	



35 Cambridge Street, Coorparoo QLD 4151, ABN 24 081 897 823

Material:
Finish:
SAP Mat No:
Dwg No: