


# ALTAIR 152 LOUVRE IN EASYSCREEN 131 SURROUND FRAME

## Standard Heights

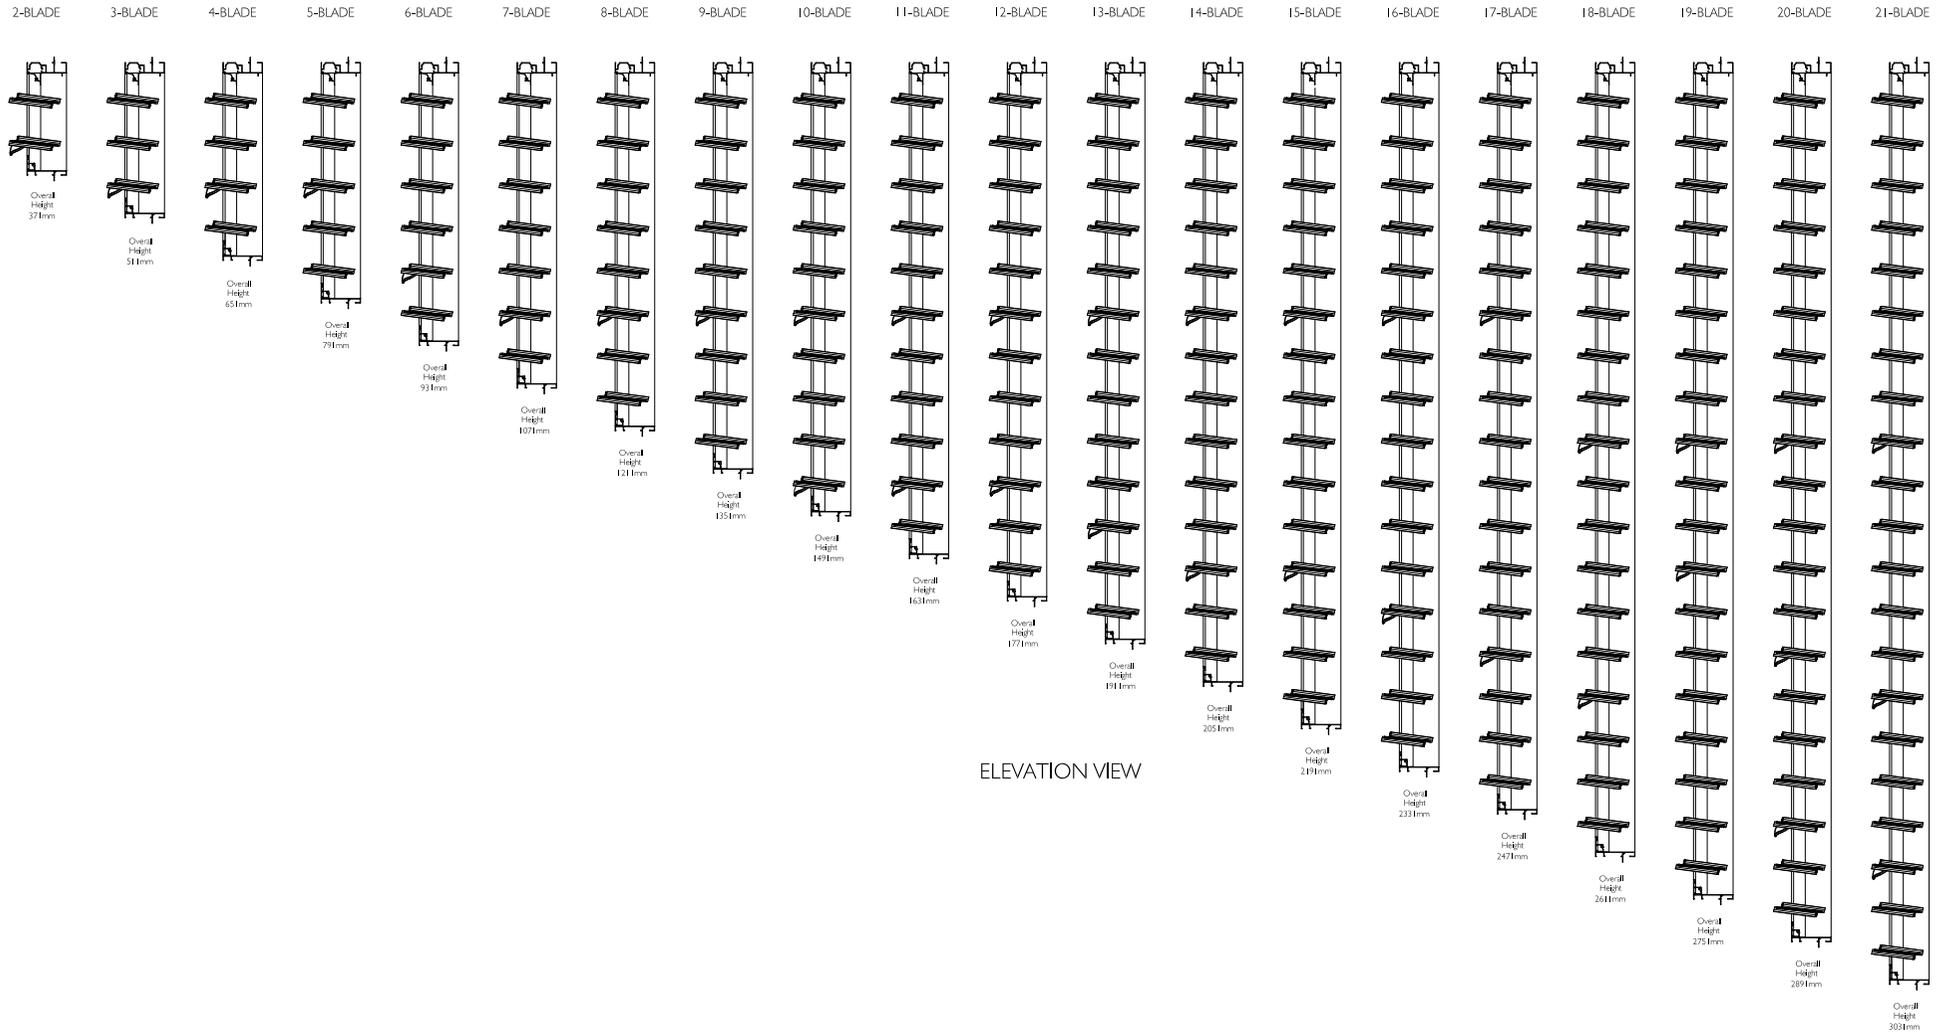

Proprietary and confidential  
 The information contained in this drawing is the sole property of Breezway Australia. Any reproduction in part or as a whole, without the written permission of Breezway Australia is prohibited.

Rev	Description	Approved By	Date

Title: Altair MK2152 in Easyscreen Frame

Drawn by: B.G      Date: 17/10/2011      Scale: NTS



35 Cambridge Street, Coorparoo QLD 4151, ABN 24 081 897 823

Sheet 1 of 4      Revision

Material:

Finish:

SAP Mat No:

Dwg No: