


# ALTAIR 102 LOUVRE IN EASYSCREEN 131 SURROUND FRAME WITH STRONGHOLD CLIPS

## Standard Heights

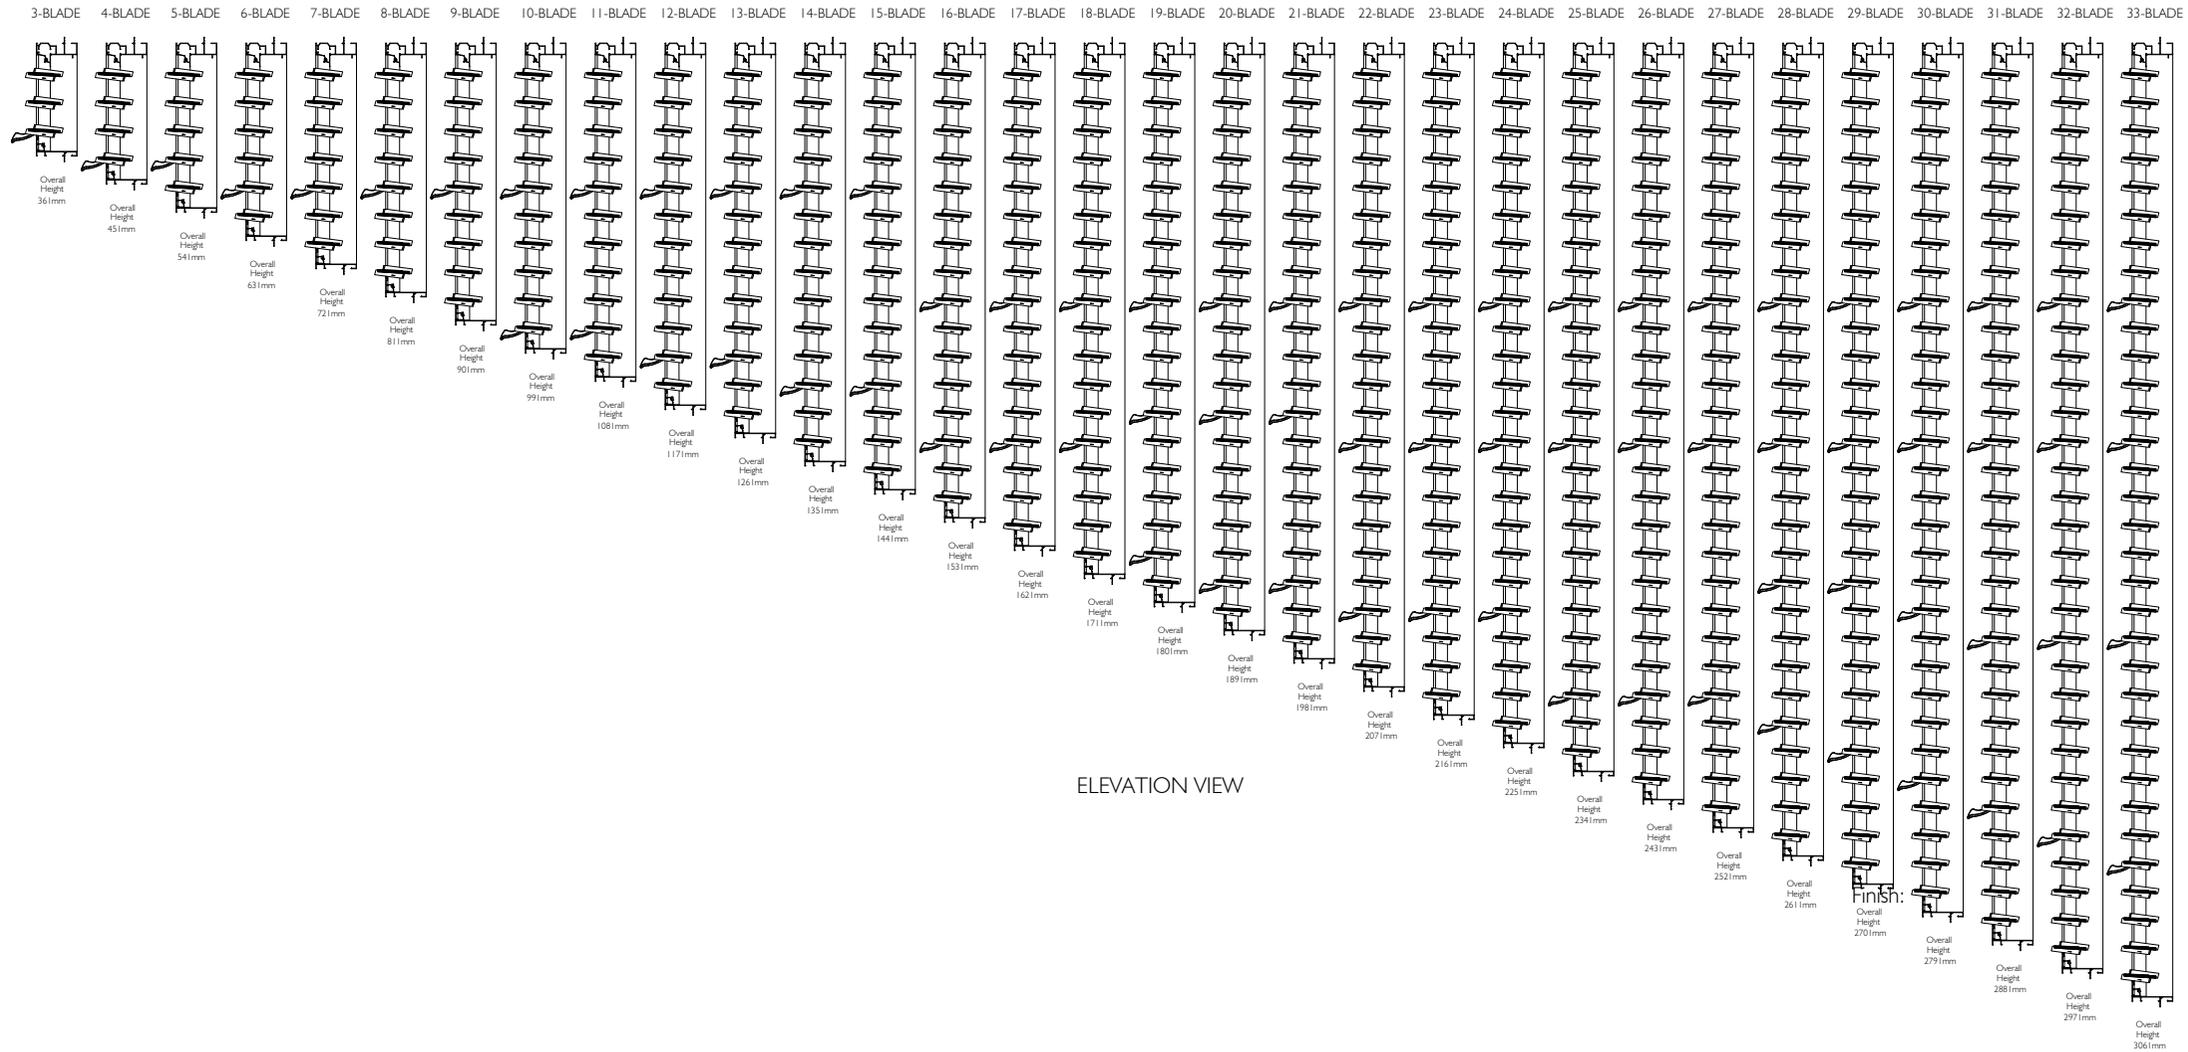

ELEVATION VIEW

Proprietary and confidential  
 The information contained in this drawing is the sole property of Breezway Australia. Any reproduction in part or as a whole, without the written permission of Breezway Australia is prohibited.

Rev	Description	Approved By	Date

Title: **Altair 102 Easyscreen Powerlouvre with Stronghold Clips**

Drawn by: D.F.    Date: 3-09-2019    Scale: 1:25

35 Cambridge Street, Coorparoo QLD 4151, ABN 24 081 897 823

Material: \_\_\_\_\_

Finish: \_\_\_\_\_


SAP Mat No: \_\_\_\_\_

Dwg No: \_\_\_\_\_

Revision: \_\_\_\_\_

# ALTAIR 102 LOUVRE IN EASYSCREEN 131 SURROUND FRAME WITH STRONGHOLD CLIPS

## Standard Heights (Viewed From Outside)

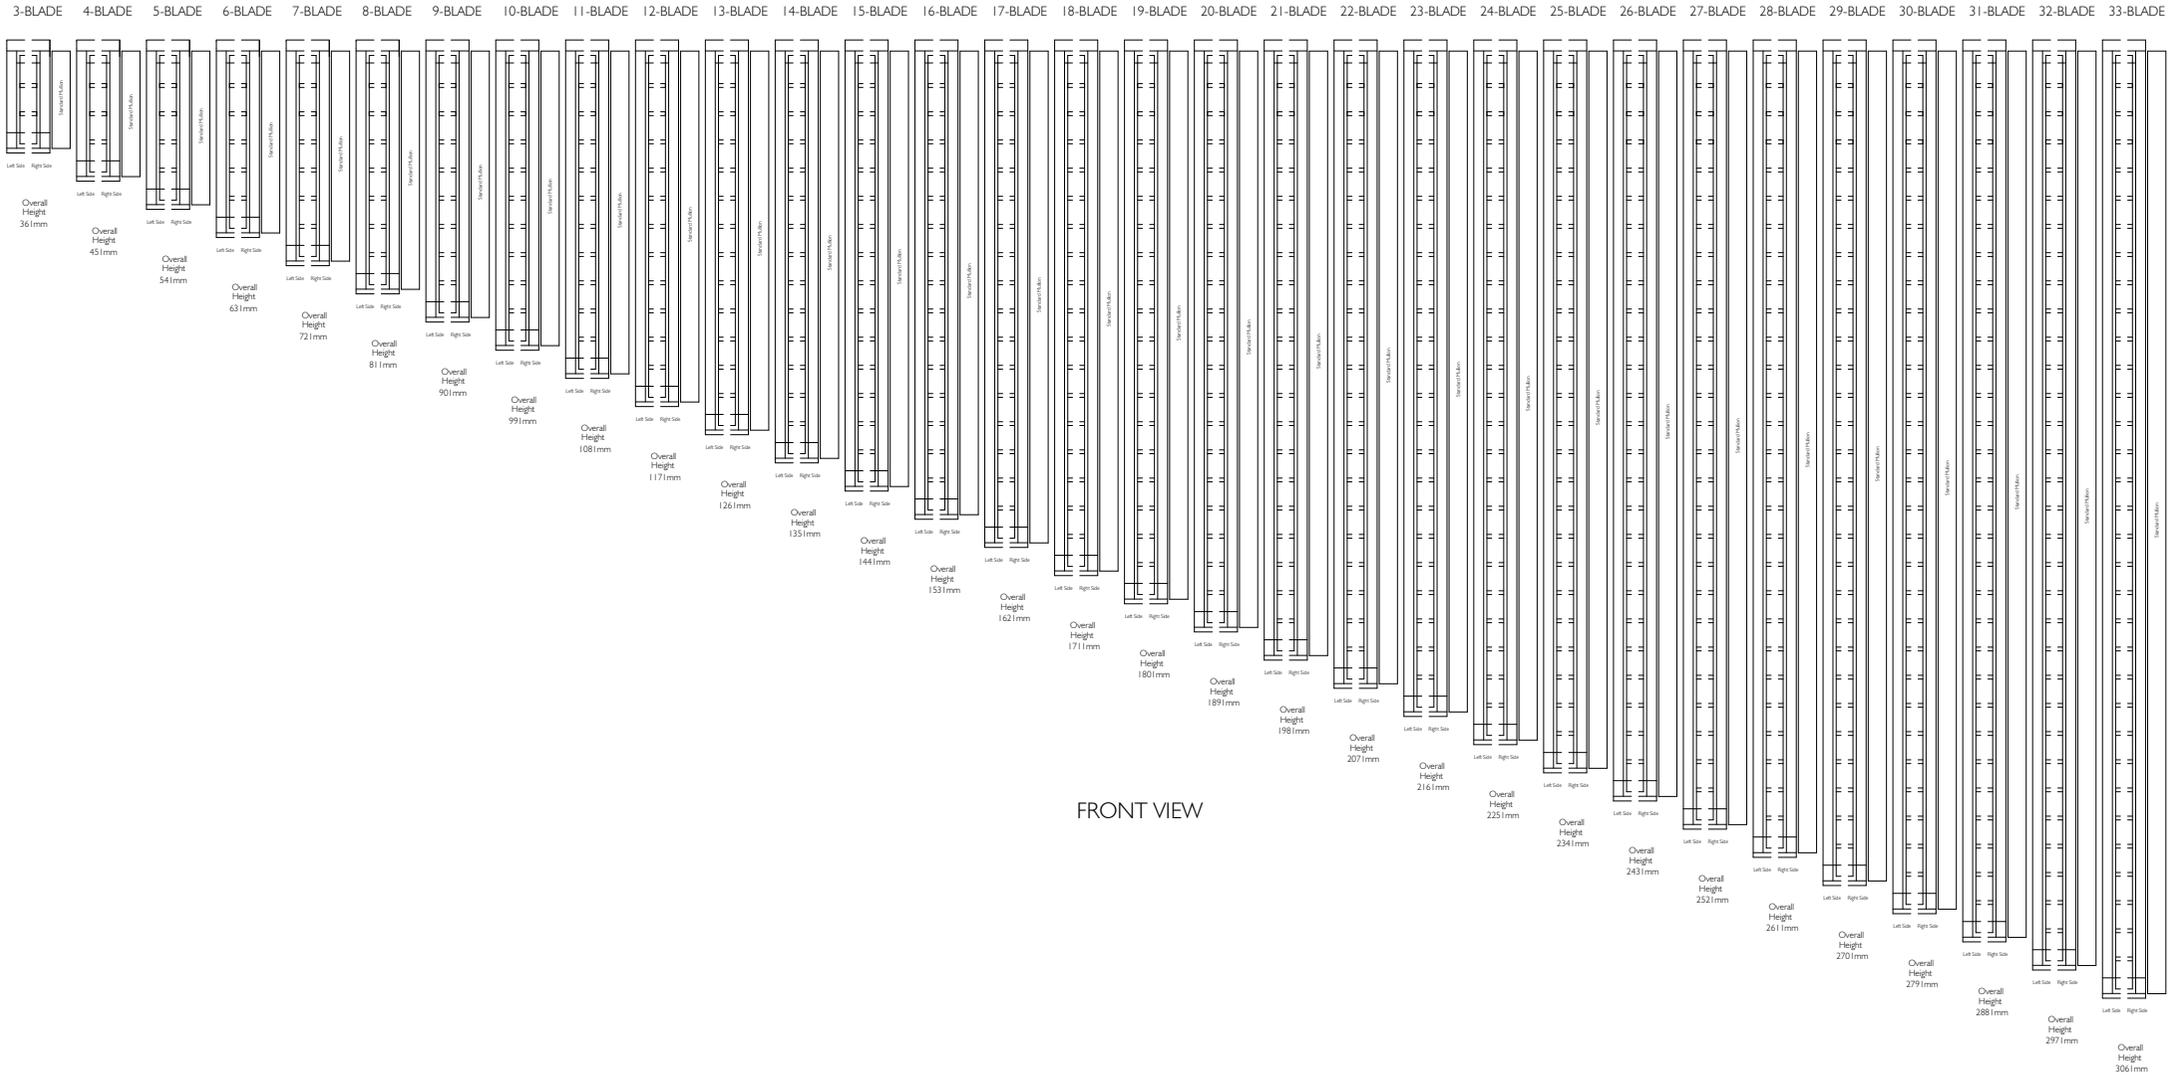

Proprietary and confidential  
The information contained in this drawing is the sole property of Breezway Australia. Any reproduction in part or as a whole, without the written permission of Breezway Australia is prohibited.

Rev	Description	Approved By	Date

Title: **Altair 102 Easyscreen Powerlouvre with Stronghold Clips**


Drawn by: D.F.    Date: 3-09-2019    Scale: 1:25

35 Cambridge Street, Cooperoo QLD 4151, ABN 24 081 897 823


Material: \_\_\_\_\_  
 Finish: \_\_\_\_\_  
 SAP Mat No: \_\_\_\_\_  
 Dwg No: \_\_\_\_\_

ALTAIR 102 LOUVRE


ALTAIR 102 LOUVRE

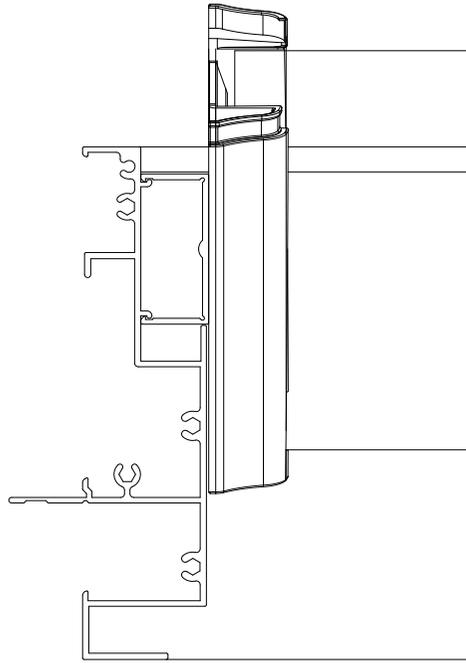

Altair Easyscreen 131 Surround Frame  
With Standard Jambs

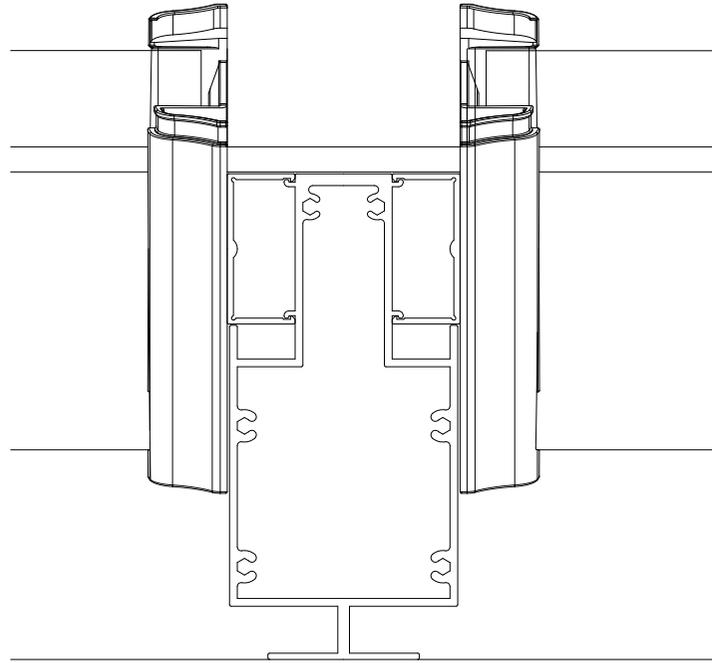

Altair Easyscreen 131 Surround Frame  
With Standard Mullion

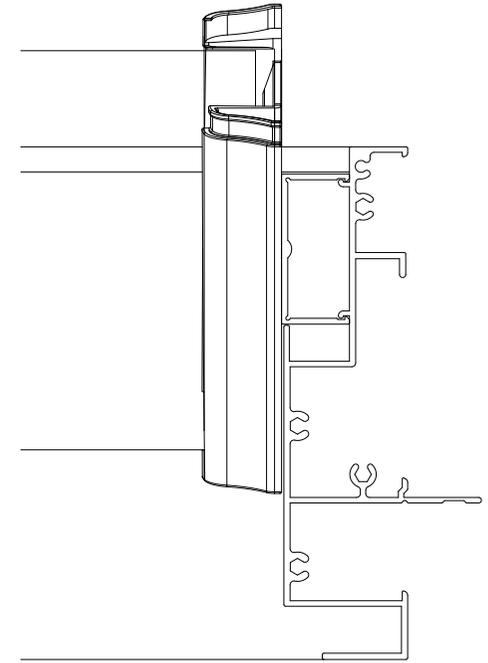

Altair Easyscreen 131 Surround Frame  
With Standard Jambs

PLAN VIEW

Proprietary and confidential

The information contained in this drawing is the sole property of Breezway Australia. Any reproduction in part or as a whole, without the written permission of Breezway Australia is prohibited.

Rev	Description	Approved	
		By	Date

Title:			
Altair 102 Easyscreen Powerlouvre with Stronghold Clips			
Drawn by:	D.F.	Date:	3-09-2019
Scale:	1:2	Sheet 3 of 4	

  
 A JELD-WEN Company  
35 Cambridge Street, Coorparoo QLD 4151, ABN 24 081 897 823

Material:
Finish:
SAP Mat No:
Dwg No:

Revision

# Specification

The louvre window shall be Altair 102mm Louvres in Easyscreen 131 Surround Frame with Stronghold Clips Window System by Breezway – as certified by the Australian Window Association. Fabricated to perform in (Insert applicable N or C rating) Zone to comply with AS2047.

Proprietary and confidential The information contained in this drawing is the sole property of Breezway Australia. Any reproduction in part or as a whole, without the written permission of Breezway Australia is prohibited.	Rev	Description	Approved		Title:  Altair 102 Easyscreen Powerlouvre with Stronghold Clips  Drawn by: D.F.   Date: 3-09-2019   Scale:		Material:  Finish:  SAP Mat No:  Dwg No:
			By	Date			
			35 Cambridge Street, Coorparoo QLD 4151, ABN 24 081 897 823		Sheet 4 of 4	Revision	